



**Notes**


This drawing and design is a copyright of James Ware & Associates Ltd and must not be reproduced, stored in a retrieval system, or transmitted in any form or by any means, electronic, mechanical, photocopying, recording, or otherwise, without the prior written permission of James Ware & Associates Ltd. It is the client's responsibility to establish the legal boundaries with land registry before commencing any work on site.

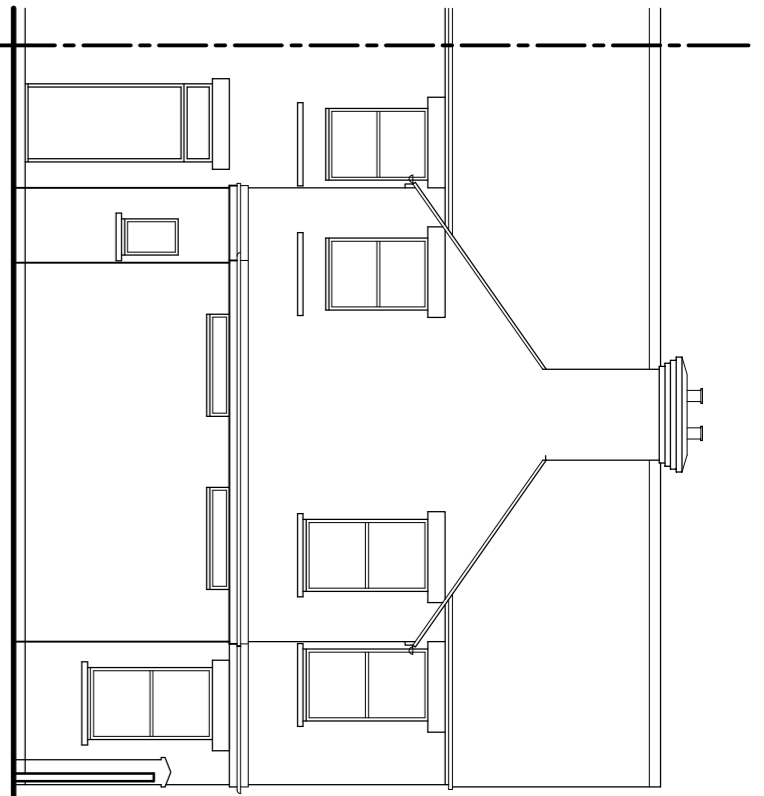

Rear Elevation

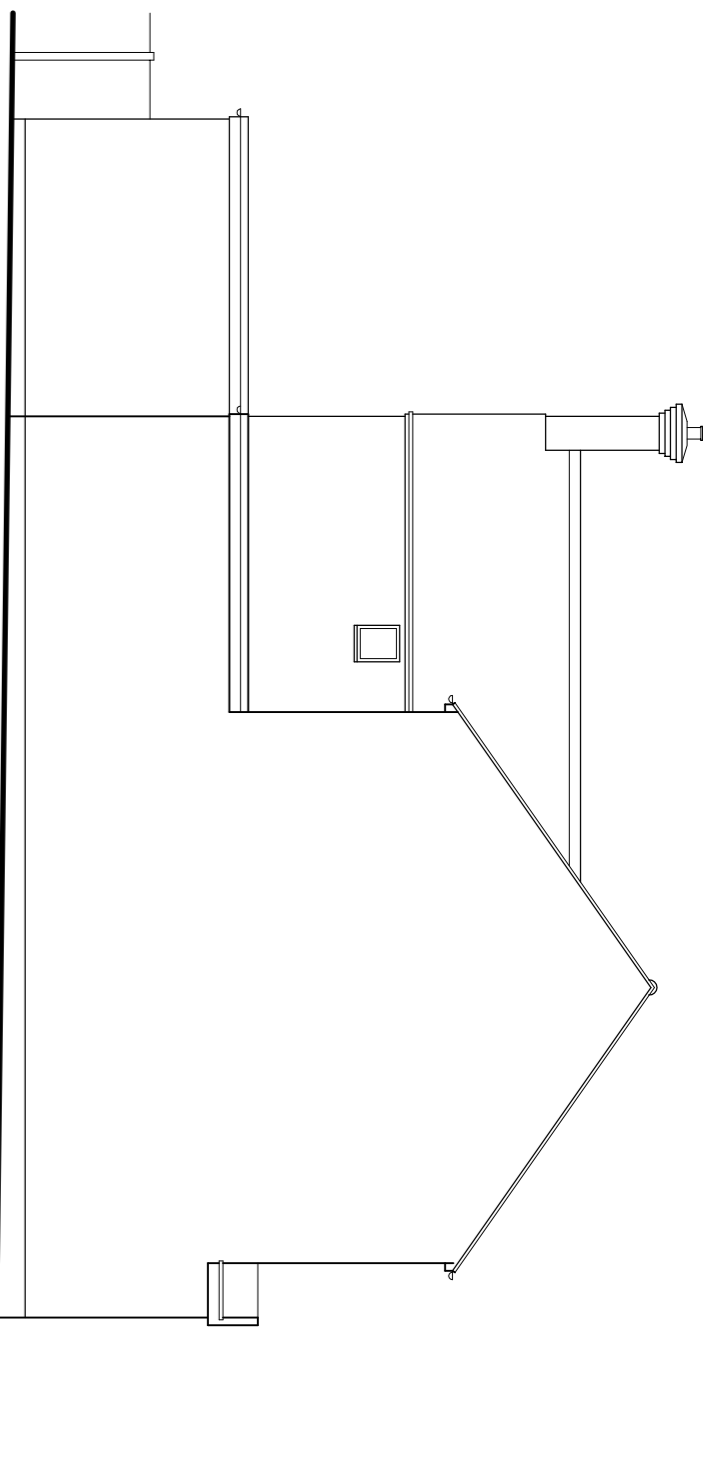



Side Elevation

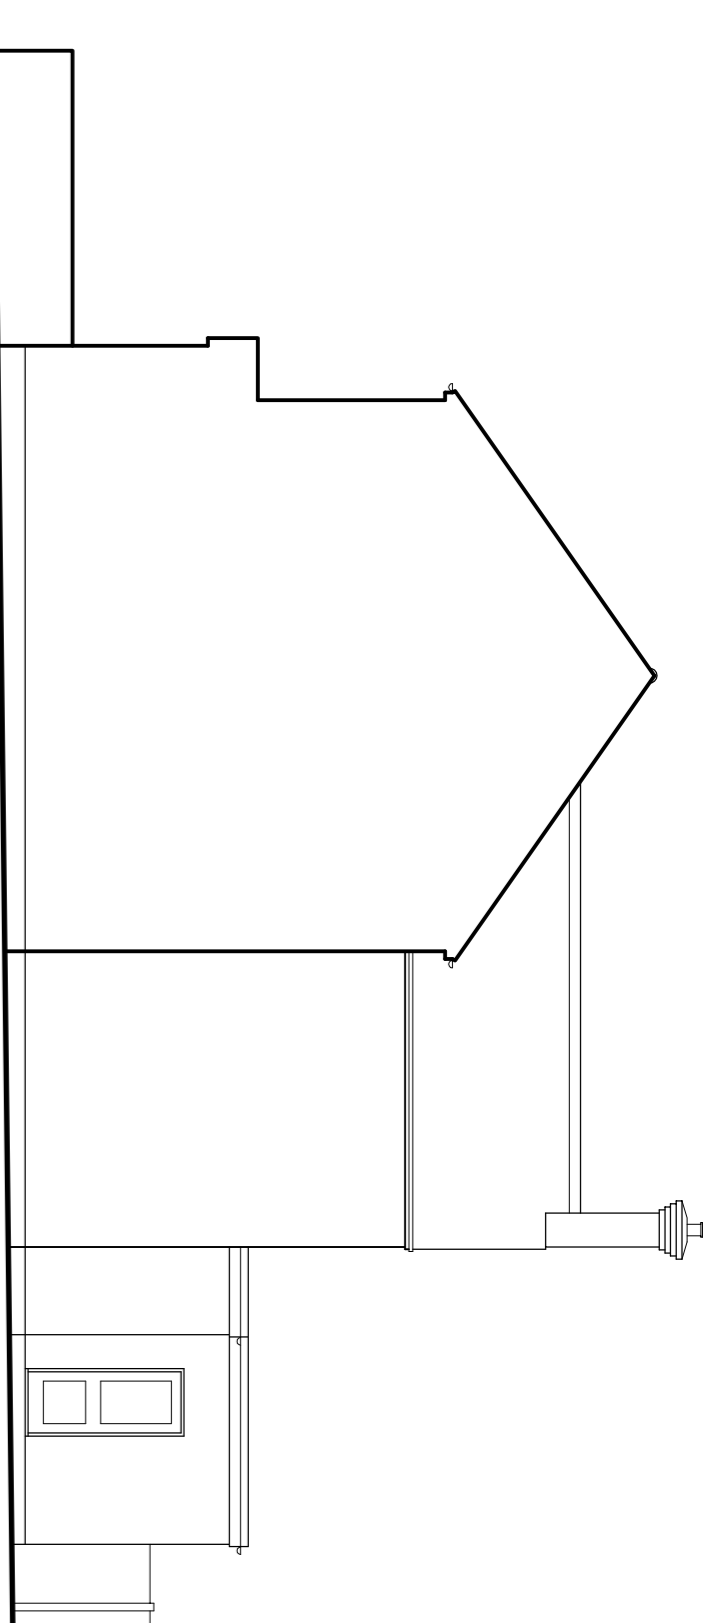


Side Elevation (Viewed from No 204)




Location Plan  
1 : 1 2 5 0

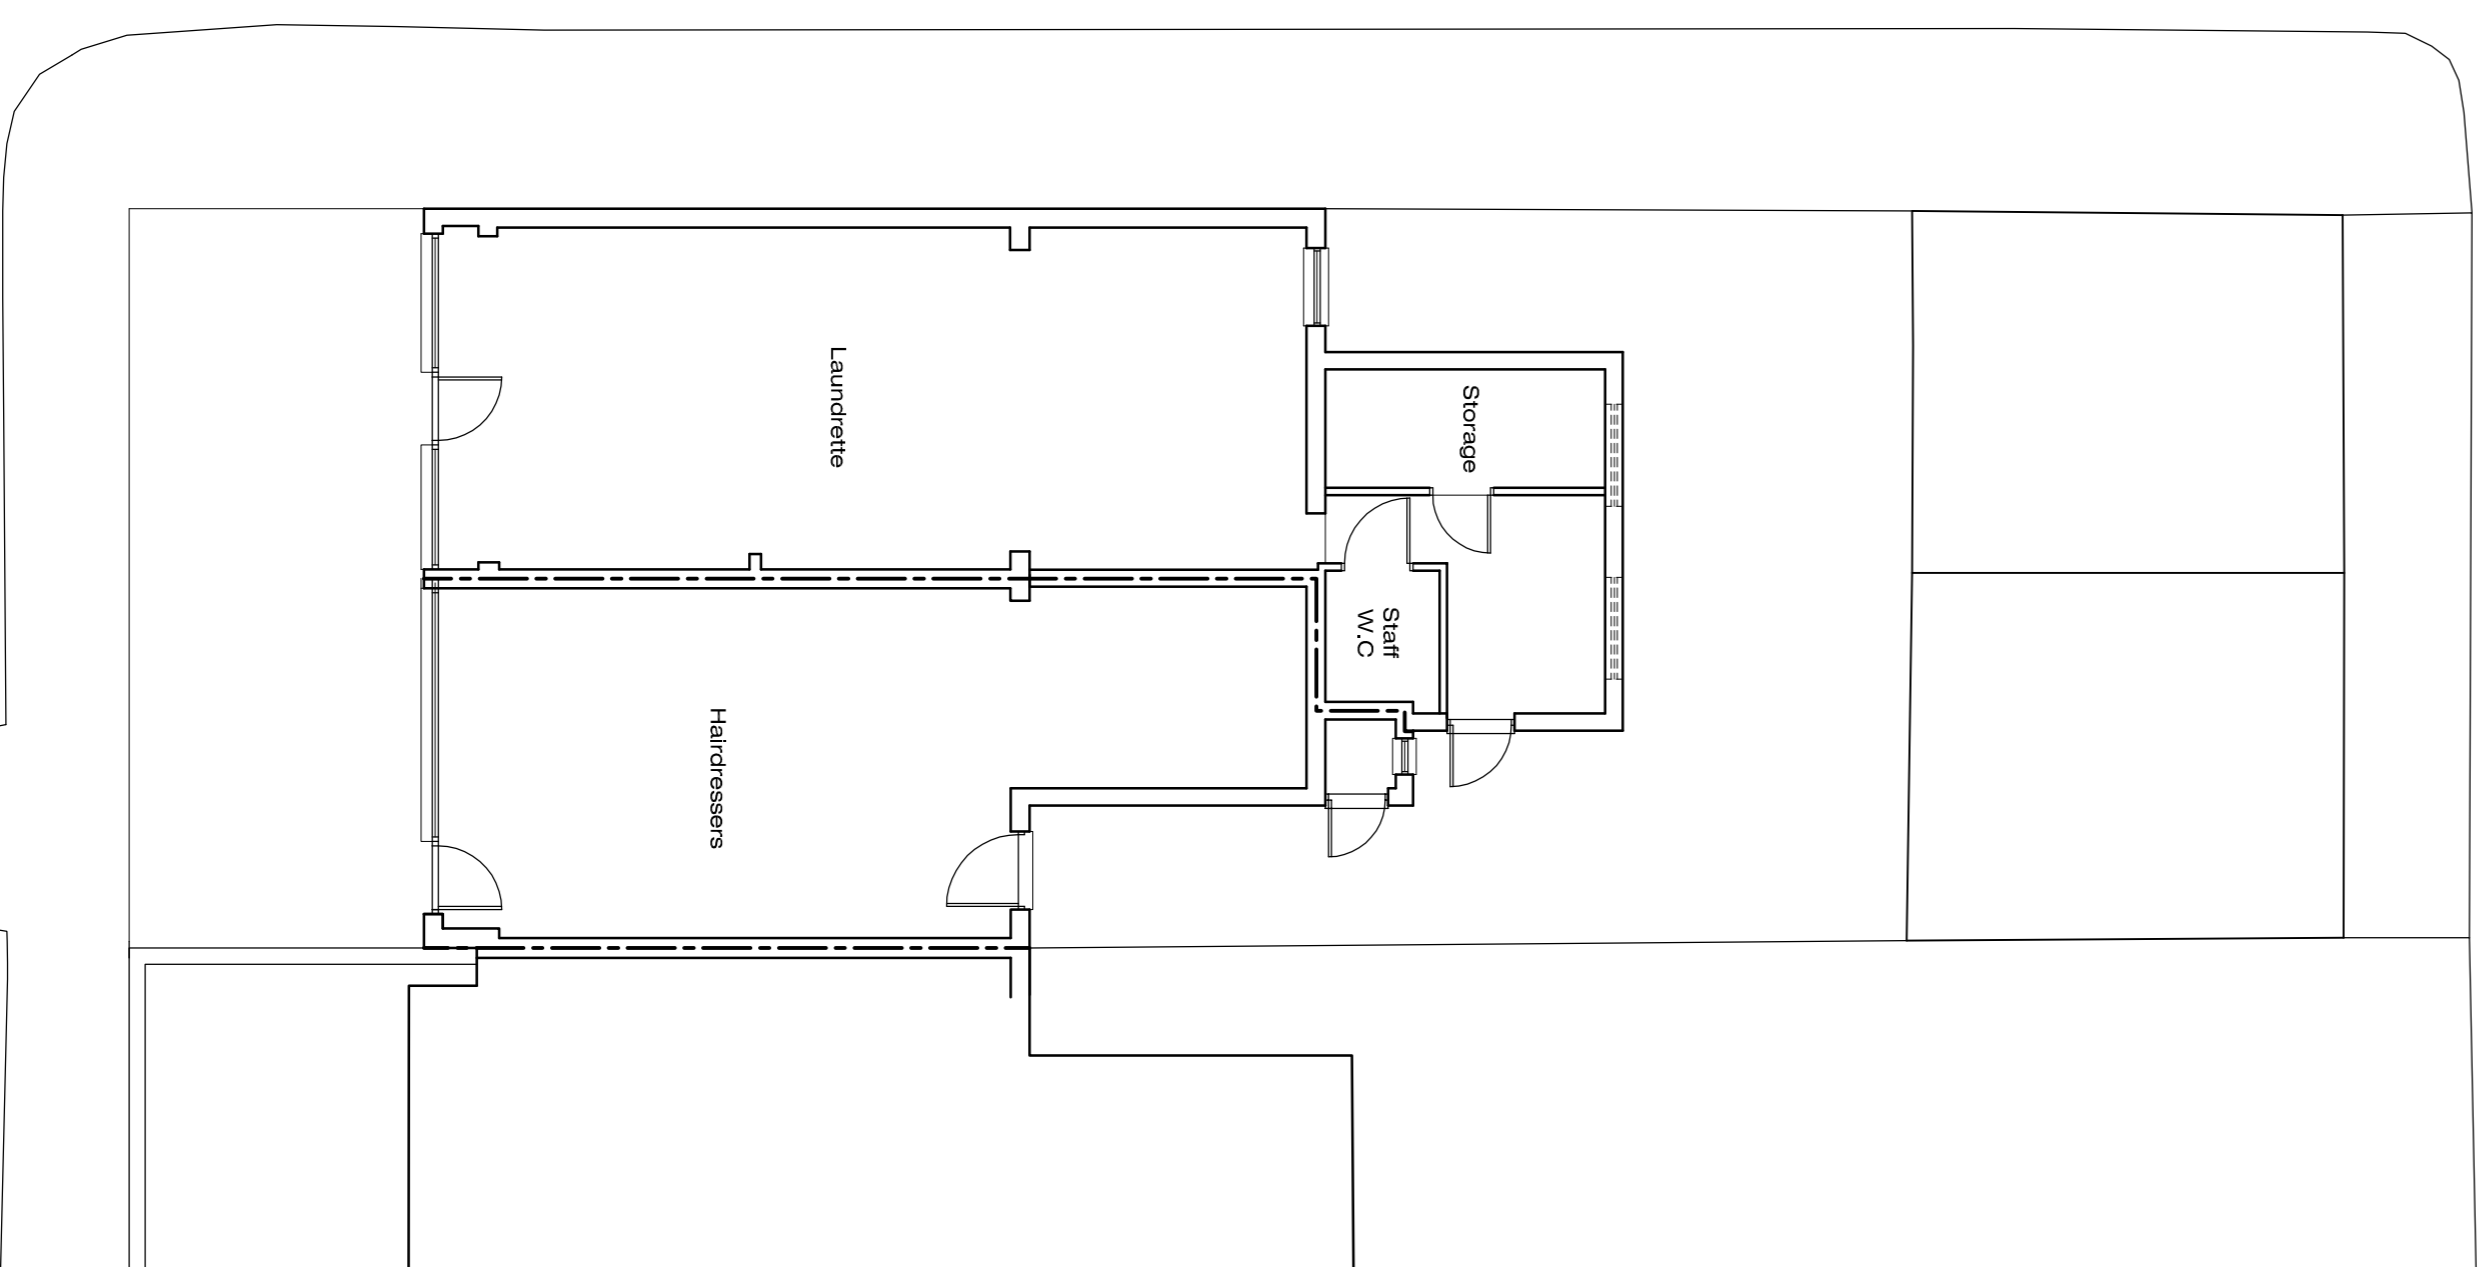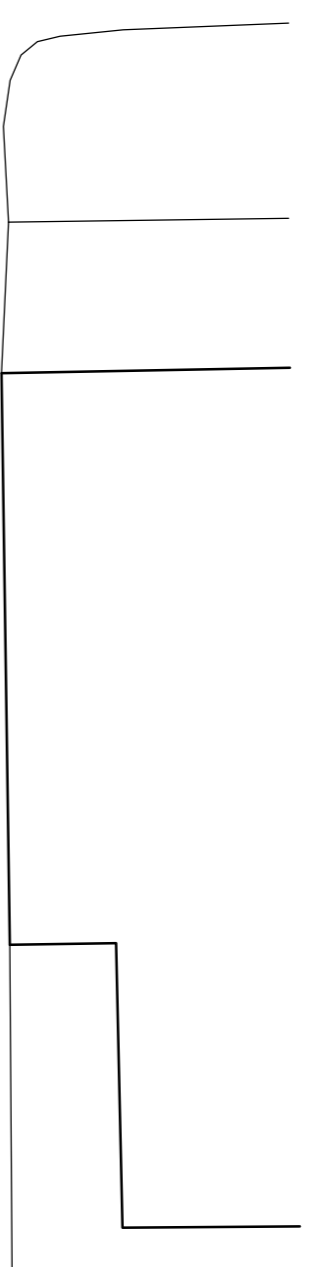

Ground Floor Plan

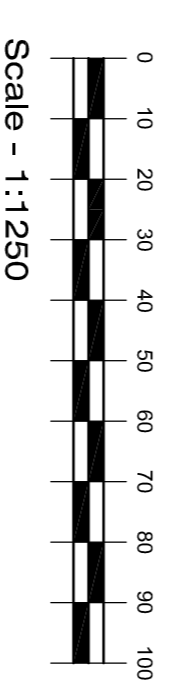

Scale - 1:1250

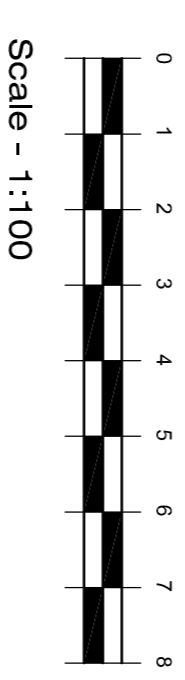

Scale - 1:100

Revision	date	drawn

**JAMES WARE & ASSOCIATES LTD**

14 London Road  
Grays  
Essex  
RM17 5XY  
01277 500950  
07711 549880  
e-mail: reception@jwarehouse.co.uk

Client  
**MR SOKOLAJ**

Project  
**206 LONDON ROAD, GRAYS, ESSEX,  
RM17 5YP**

Subject  
**GROUND FLOOR PLAN, ELEVATIONS  
AND LOCATION PLAN AS EXISTING**

Scale  
1:100, 1:1250 @ A1

Drawn	revision
JJEW	05

Date	revision
MAY 21	05

Drawing No. **1 3 6 8**