



Rear Elevation

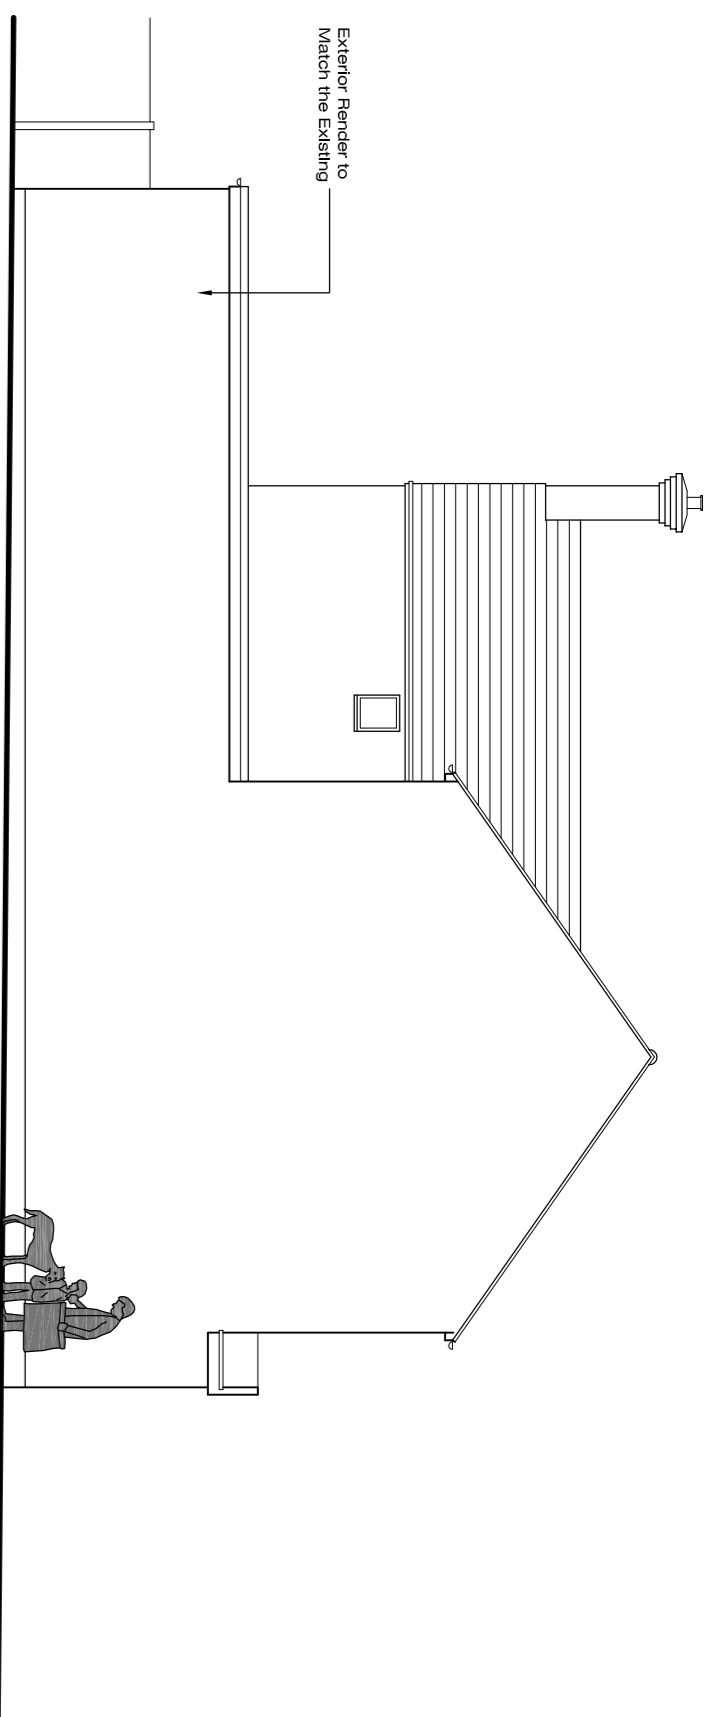


Side Elevation

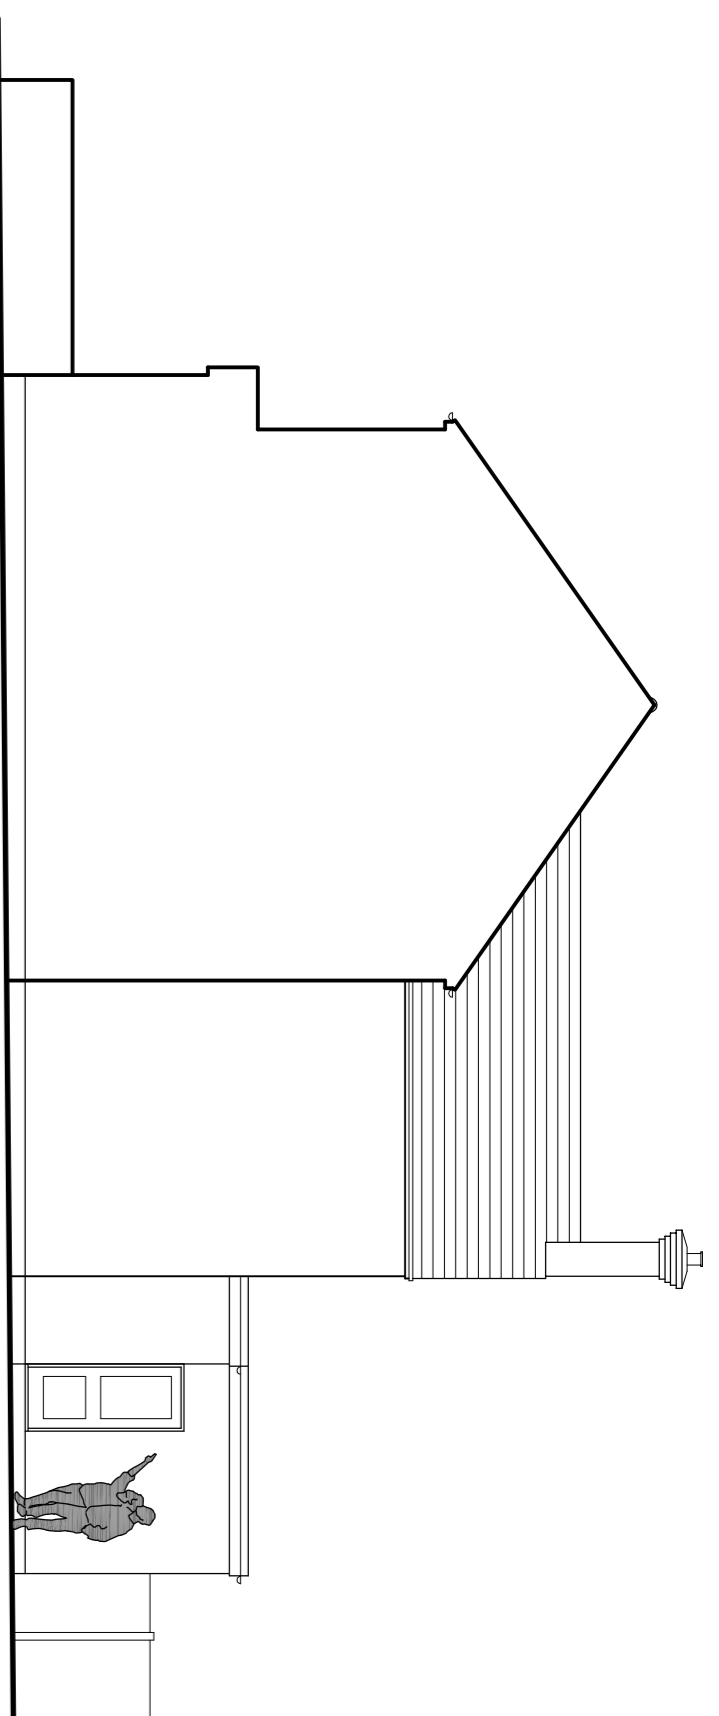


Side Elevation (Viewed from No 81)



Location Plan
1:1250



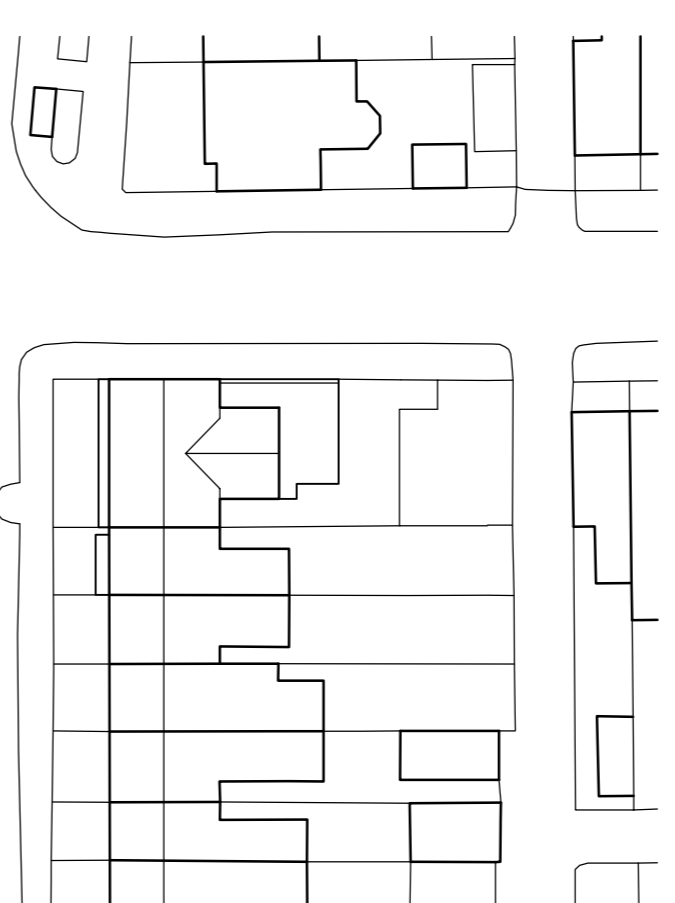


Block Plan 1:500

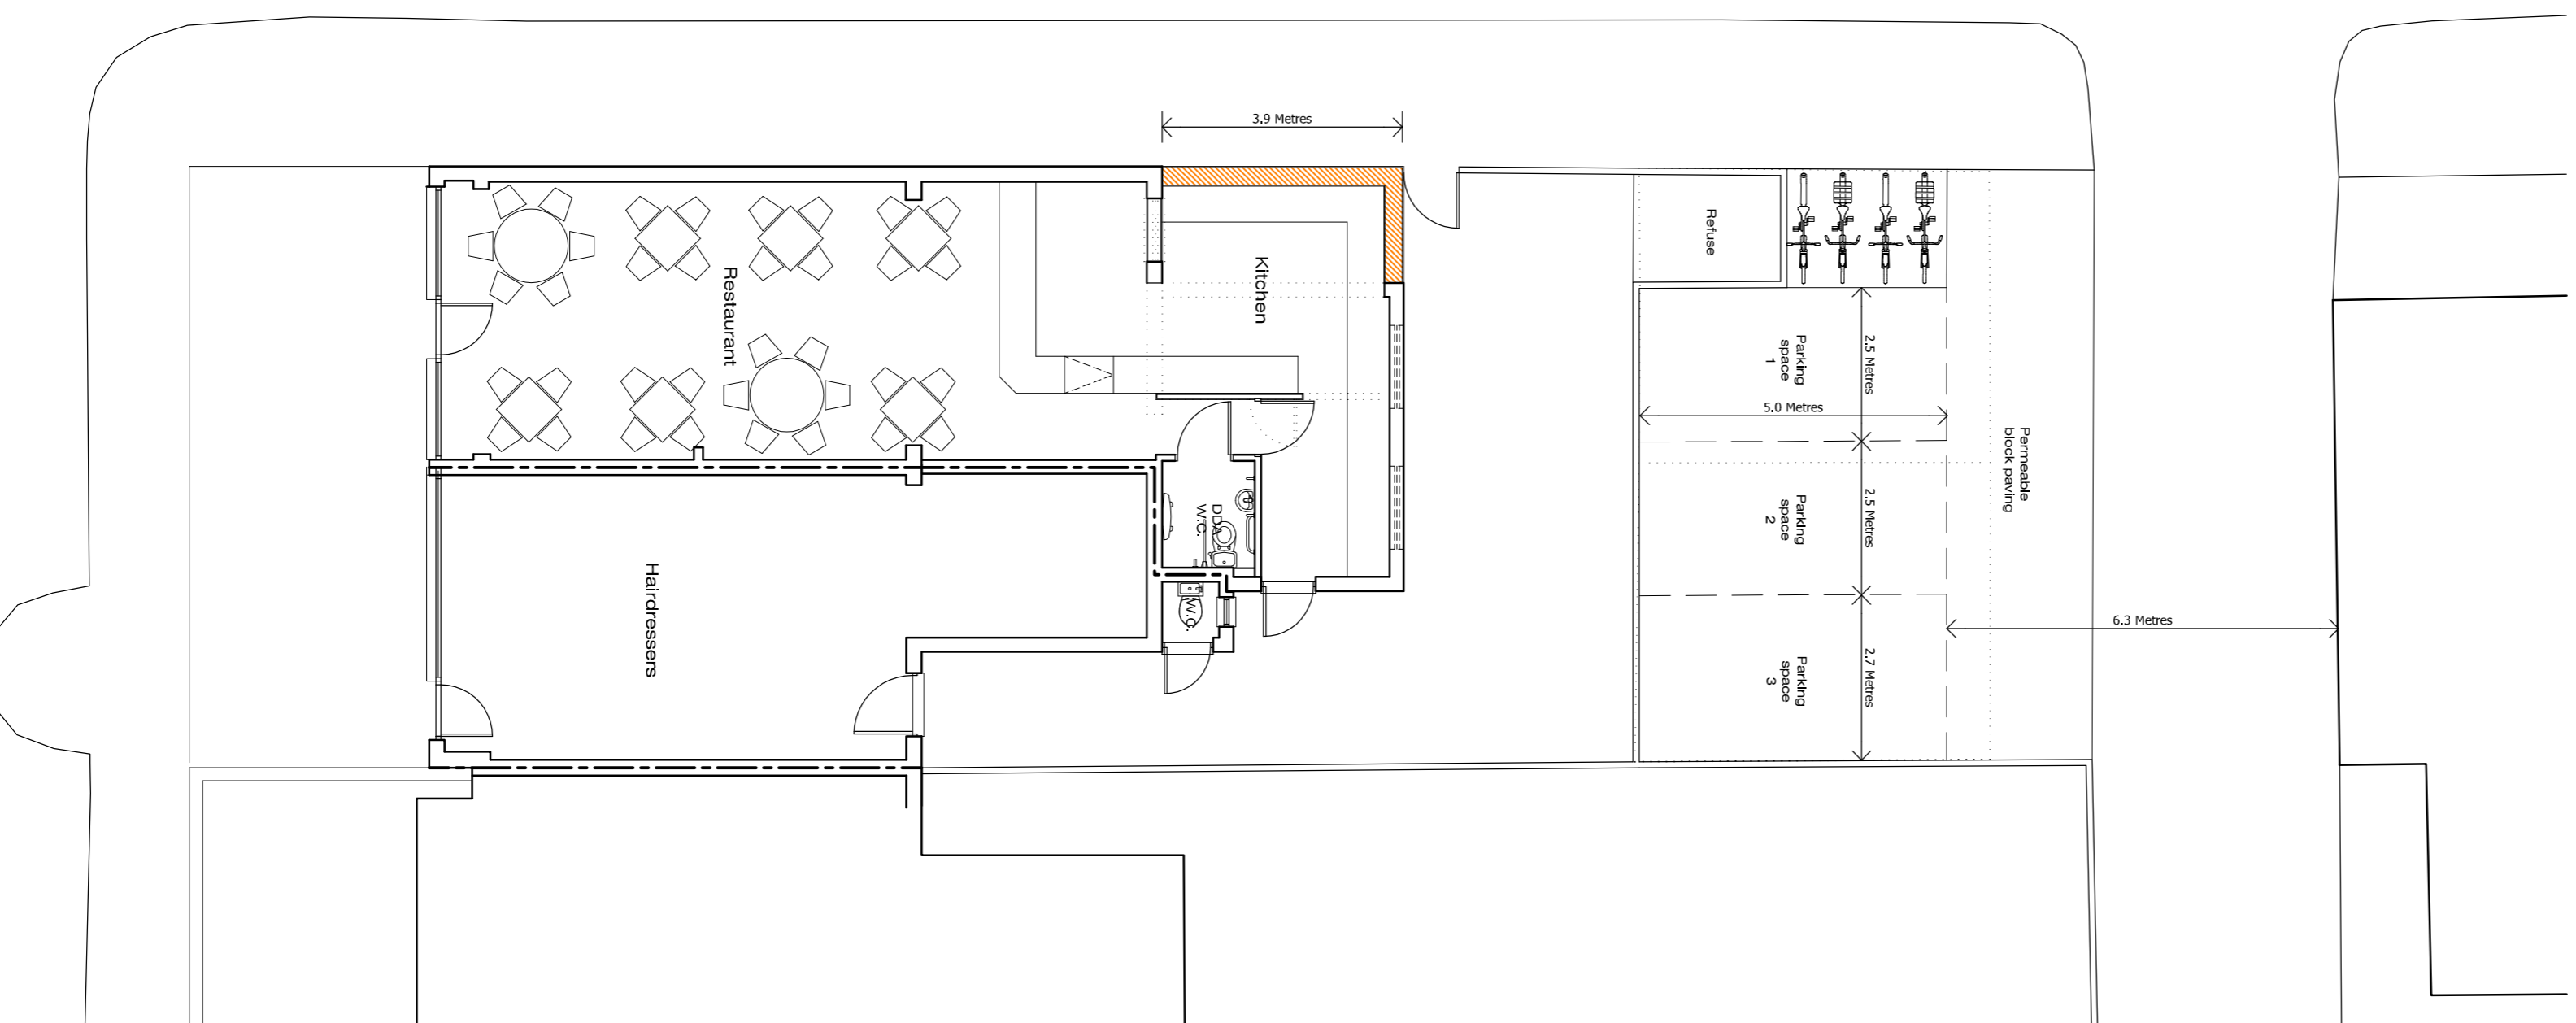

Ground Floor Plan

Notes
This drawing and design is a copyright of James Ware & Associates Ltd and must not be reproduced, stored in a retrieval system, or transmitted in any form or by any means, electronic, mechanical, photocopying, recording, or by any information storage and retrieval system, without the prior written permission of James Ware & Associates Ltd. The client is responsible for the provision of any boundaries or land ownership and it is the client's responsibility to establish the legal boundaries with land registry before commencing any work on site.

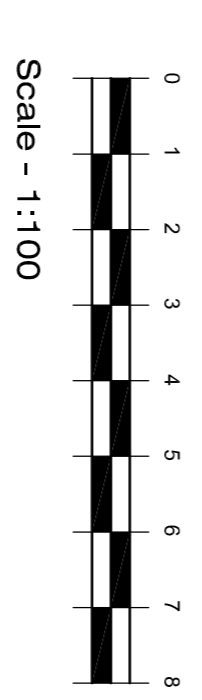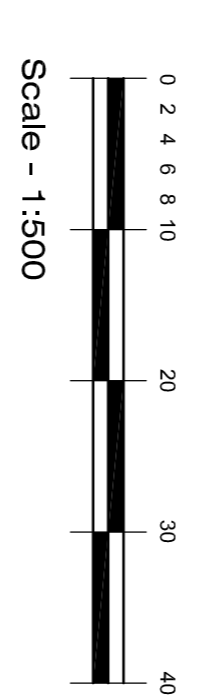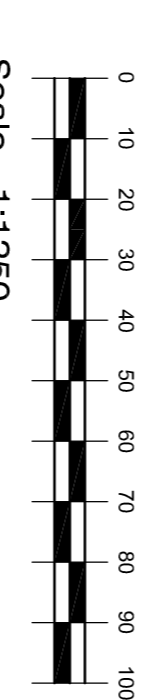

Revision	date	drawn
P2	24/05/21	JJEV
P1	04/03/21	JJEV

JAMES WARE & ASSOCIATES LTD
 14 London Road
 Grays
 Essex
 RM11 5XY
 01277 500950
 07711 549680
 e-mail: reception@jwasarchitectural.co.uk

Client
MRS SOKOLAJ

Project
 206 LONDON ROAD, GRAYS, ESSEX
 RM17 5YP

Subject
 GROUND FLOOR PLAN, ELEVATIONS,
 BLOCK PLAN AND LOCATION PLAN AS
 PROPOSED

Scale
 1:100, 1:500, 1:1250 @ A1

Drawn	Date	revision
JJEV	NOV 20	02

Drawing No. **1368**