




REAR ELEVATION SCALE 1:100
EXISTING (NORTH)

Reference D 1/183/21
Proposed roof terrace
Mrs C S L Liggett
7 Heather Close
Gosport PO13 0BG

Drawing No. D 1/183/21 - 5
Existing elevations

SCALES 1:100 @ A4

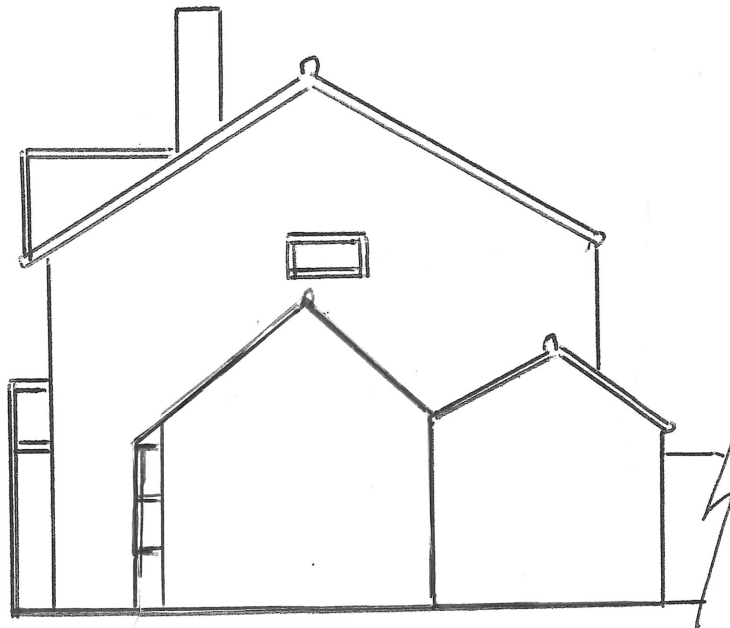

SIDE ELEVATION SCALE 1:100
(SOUTH) EXISTING



FRONT ELEVATION SCALE 1:100
(WEST) EXISTING.