




Front elevation

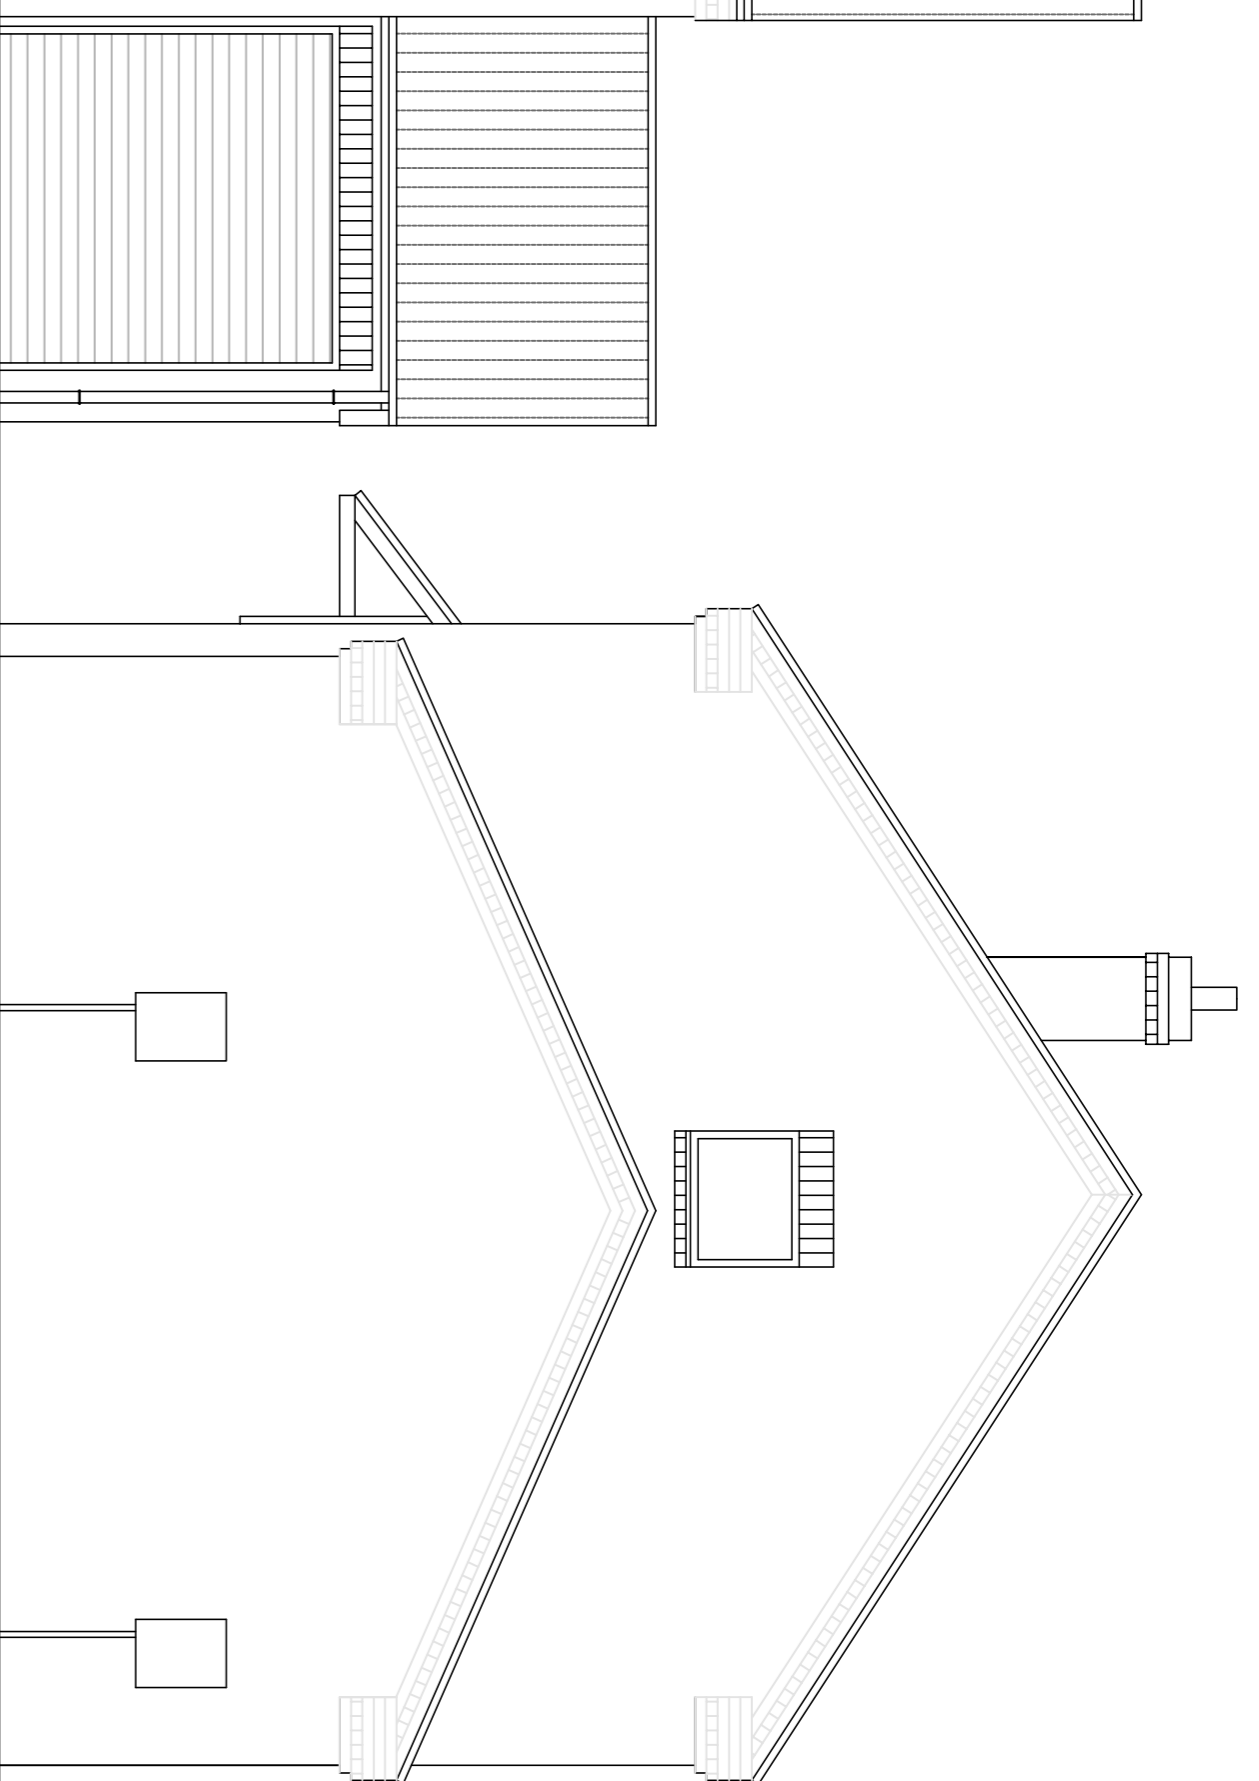


Side elevation

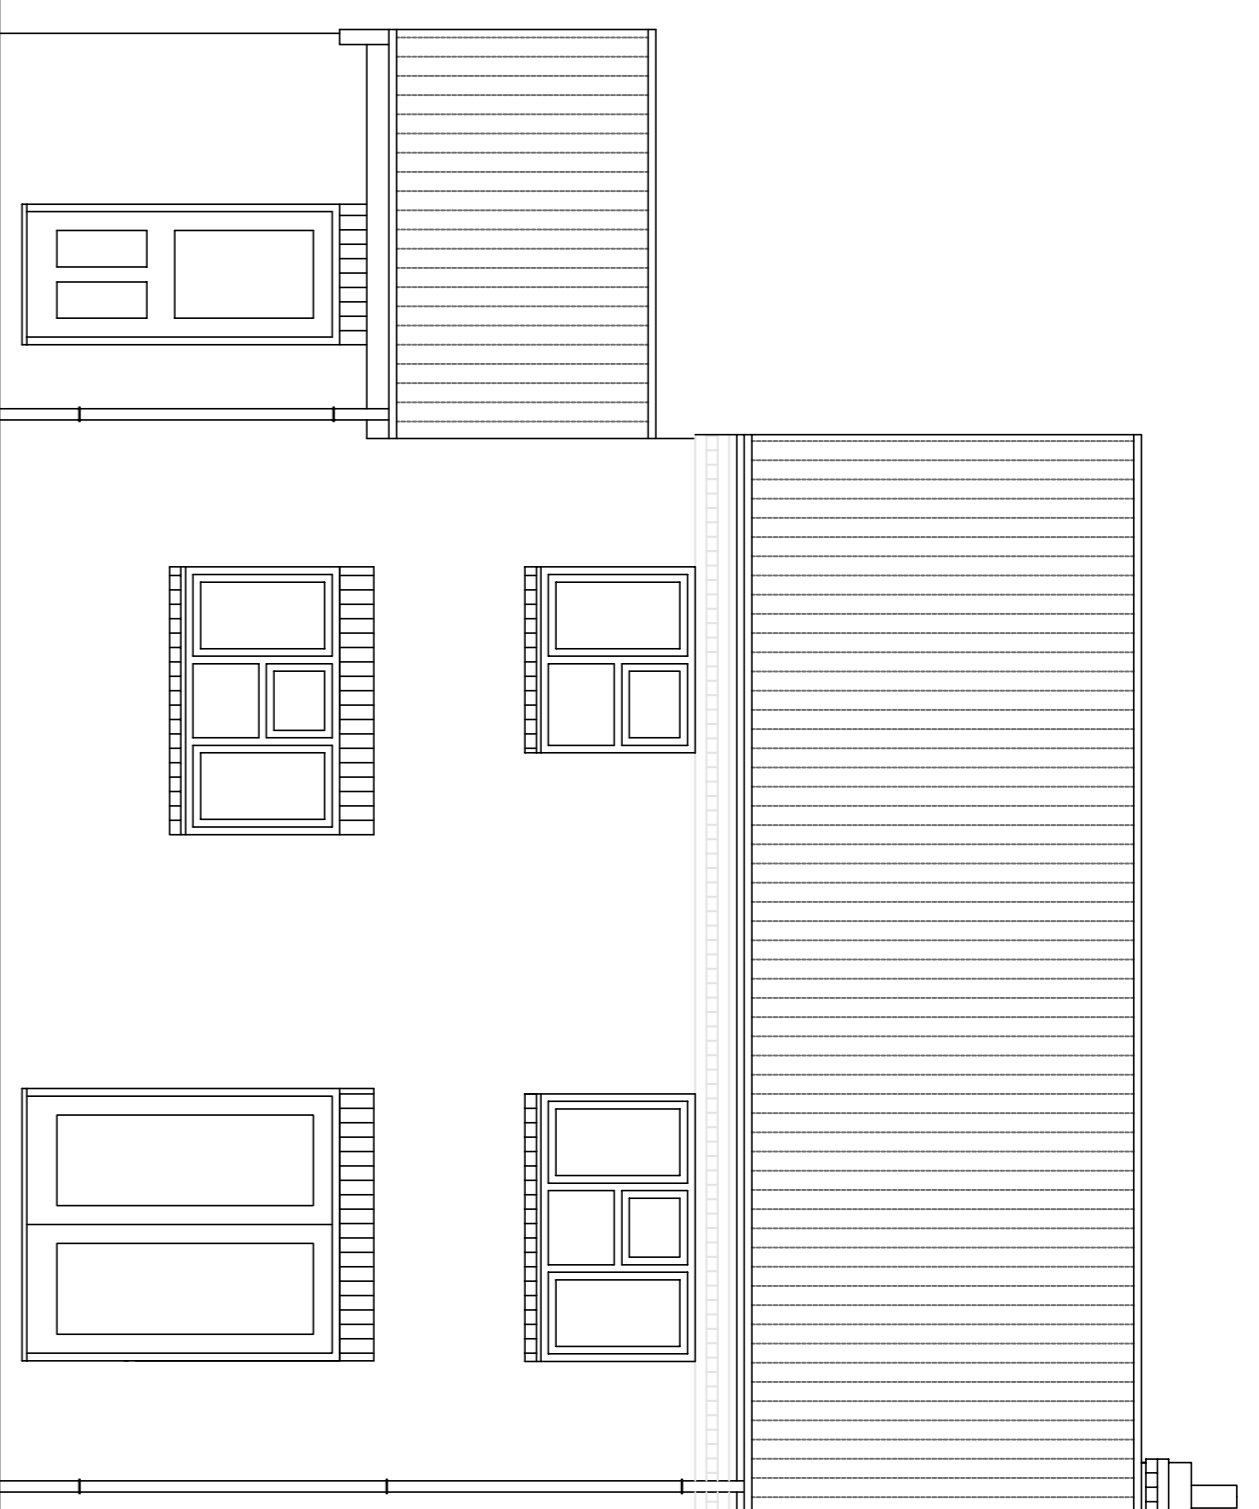


Rear elevation

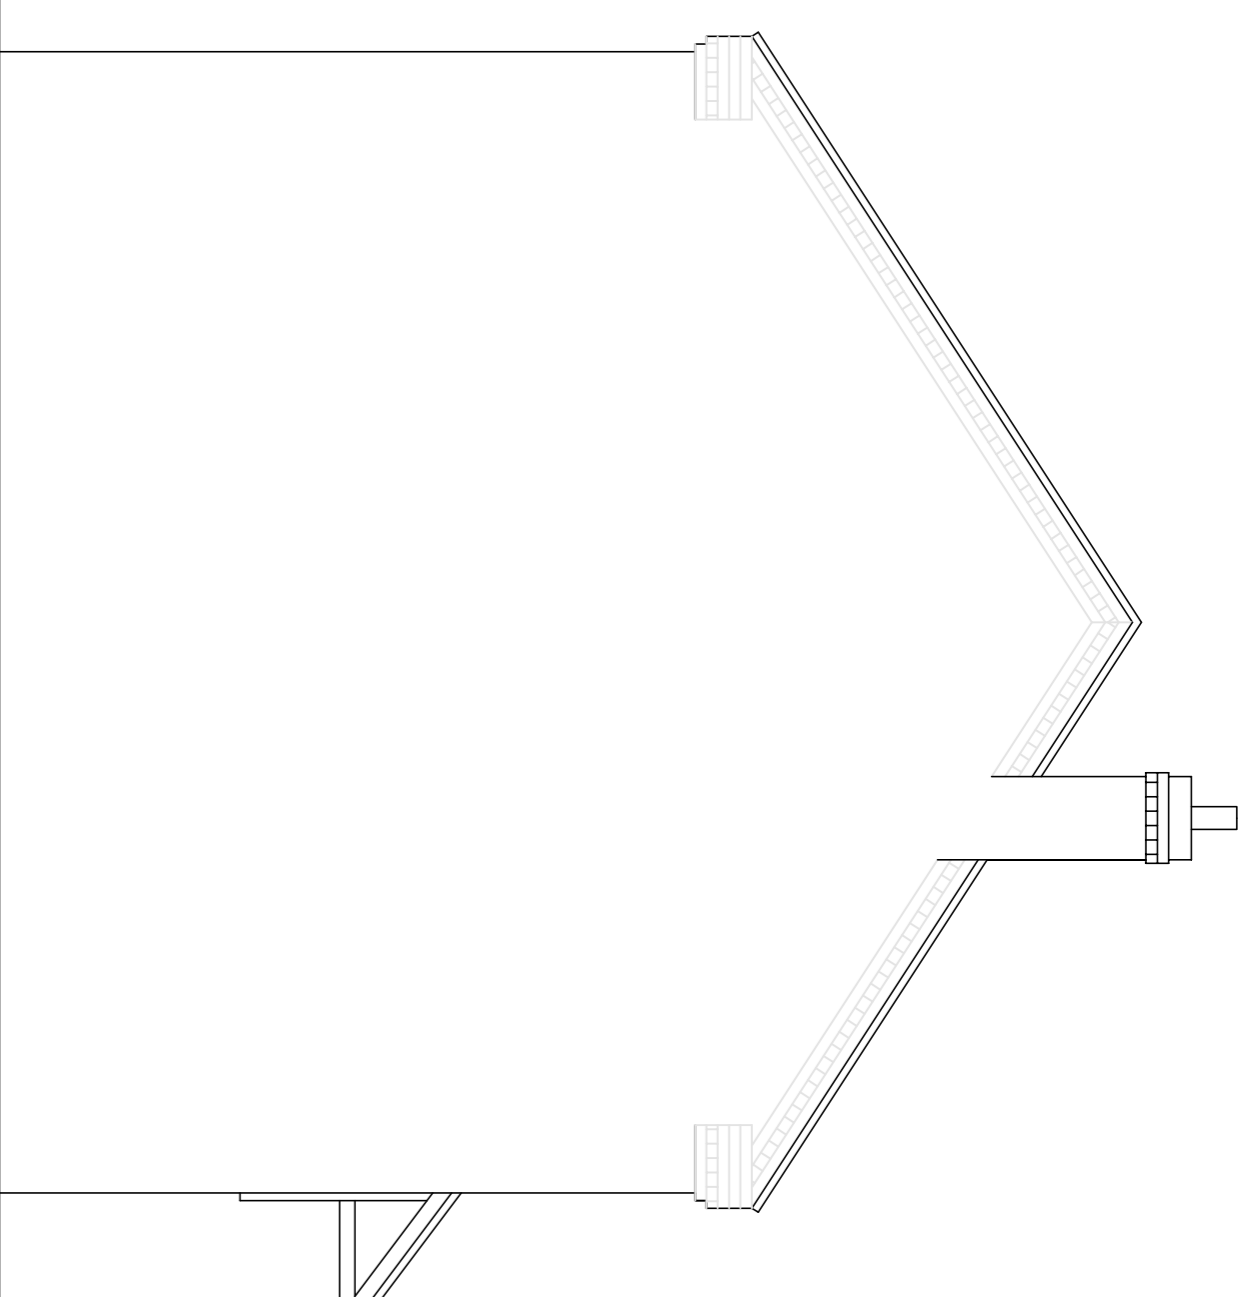


Side elevation

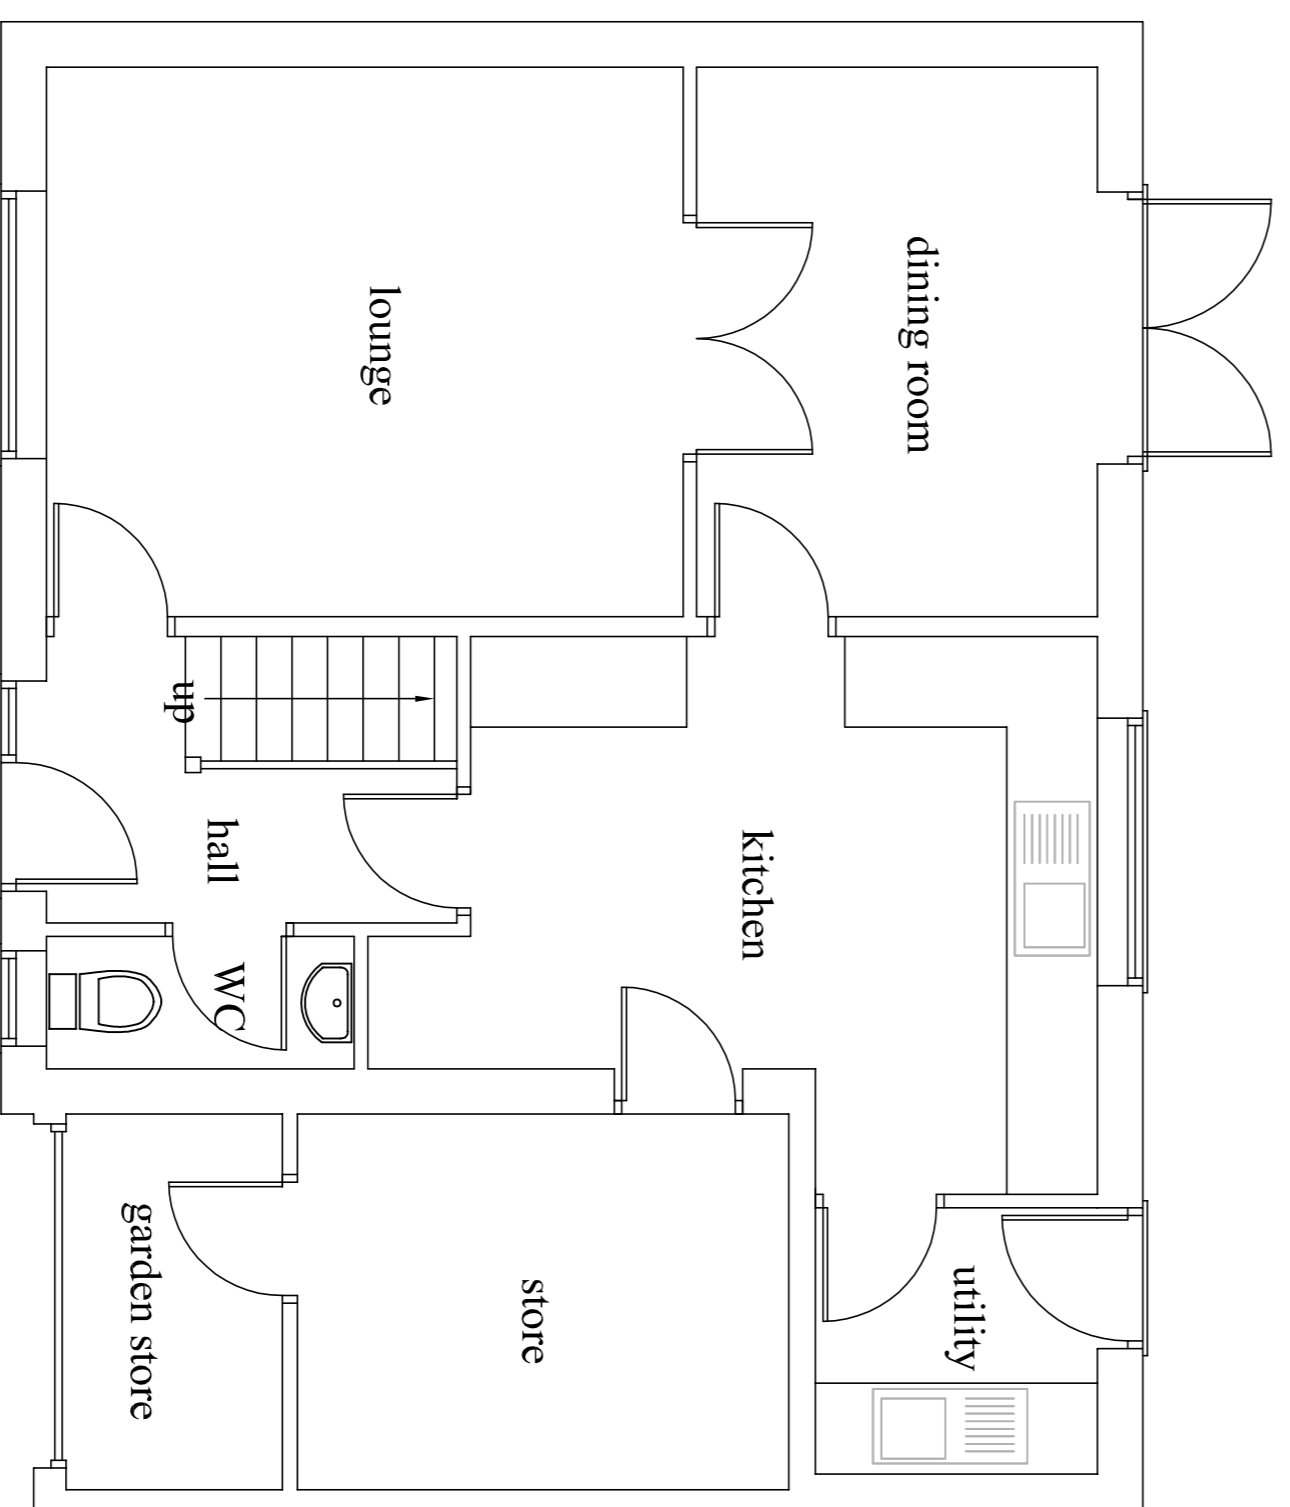

ground floor plan

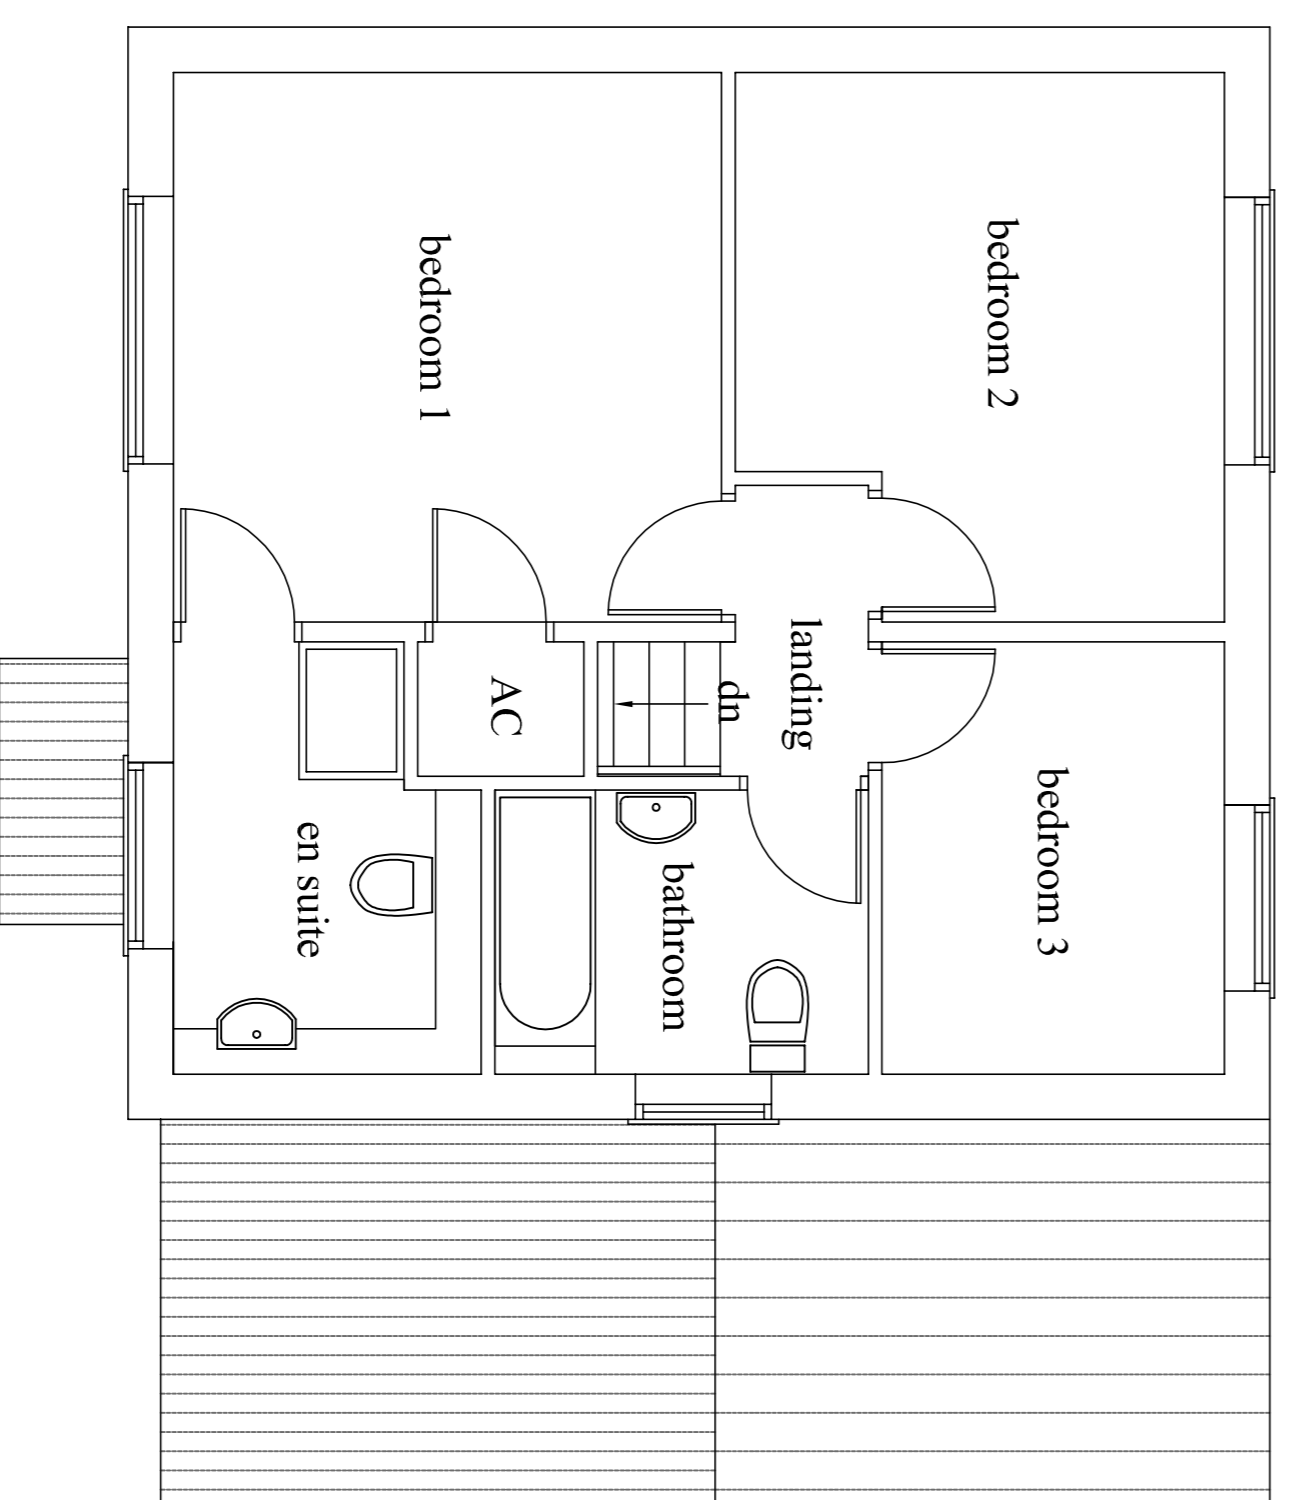

first floor plan

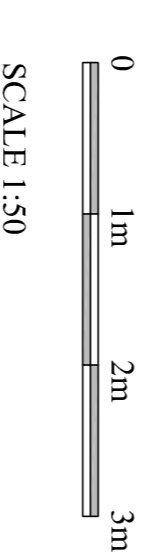

SCALE 1:50

*Robert Room
Architectural Drawing Services*

SA: 01759 301112 mobile: 07703 185039
 Fax: 01759 321112
 Email: robert.room@robertroom.co.uk

client
Mr & Mrs Mathewson

site
3 The Paddock Fangfoss York

job
Rear ground floor extension, first floor side extension and porch to the front

drawing

Existing plans and elevations

date	March 2021	drawn by	Rob Room
scale	1:50	rev	

dwg no. MO1 / 1896 / 01