


SCALE 1:100 Front elevation

Side elevation


Rear elevation

Side elevation

Section

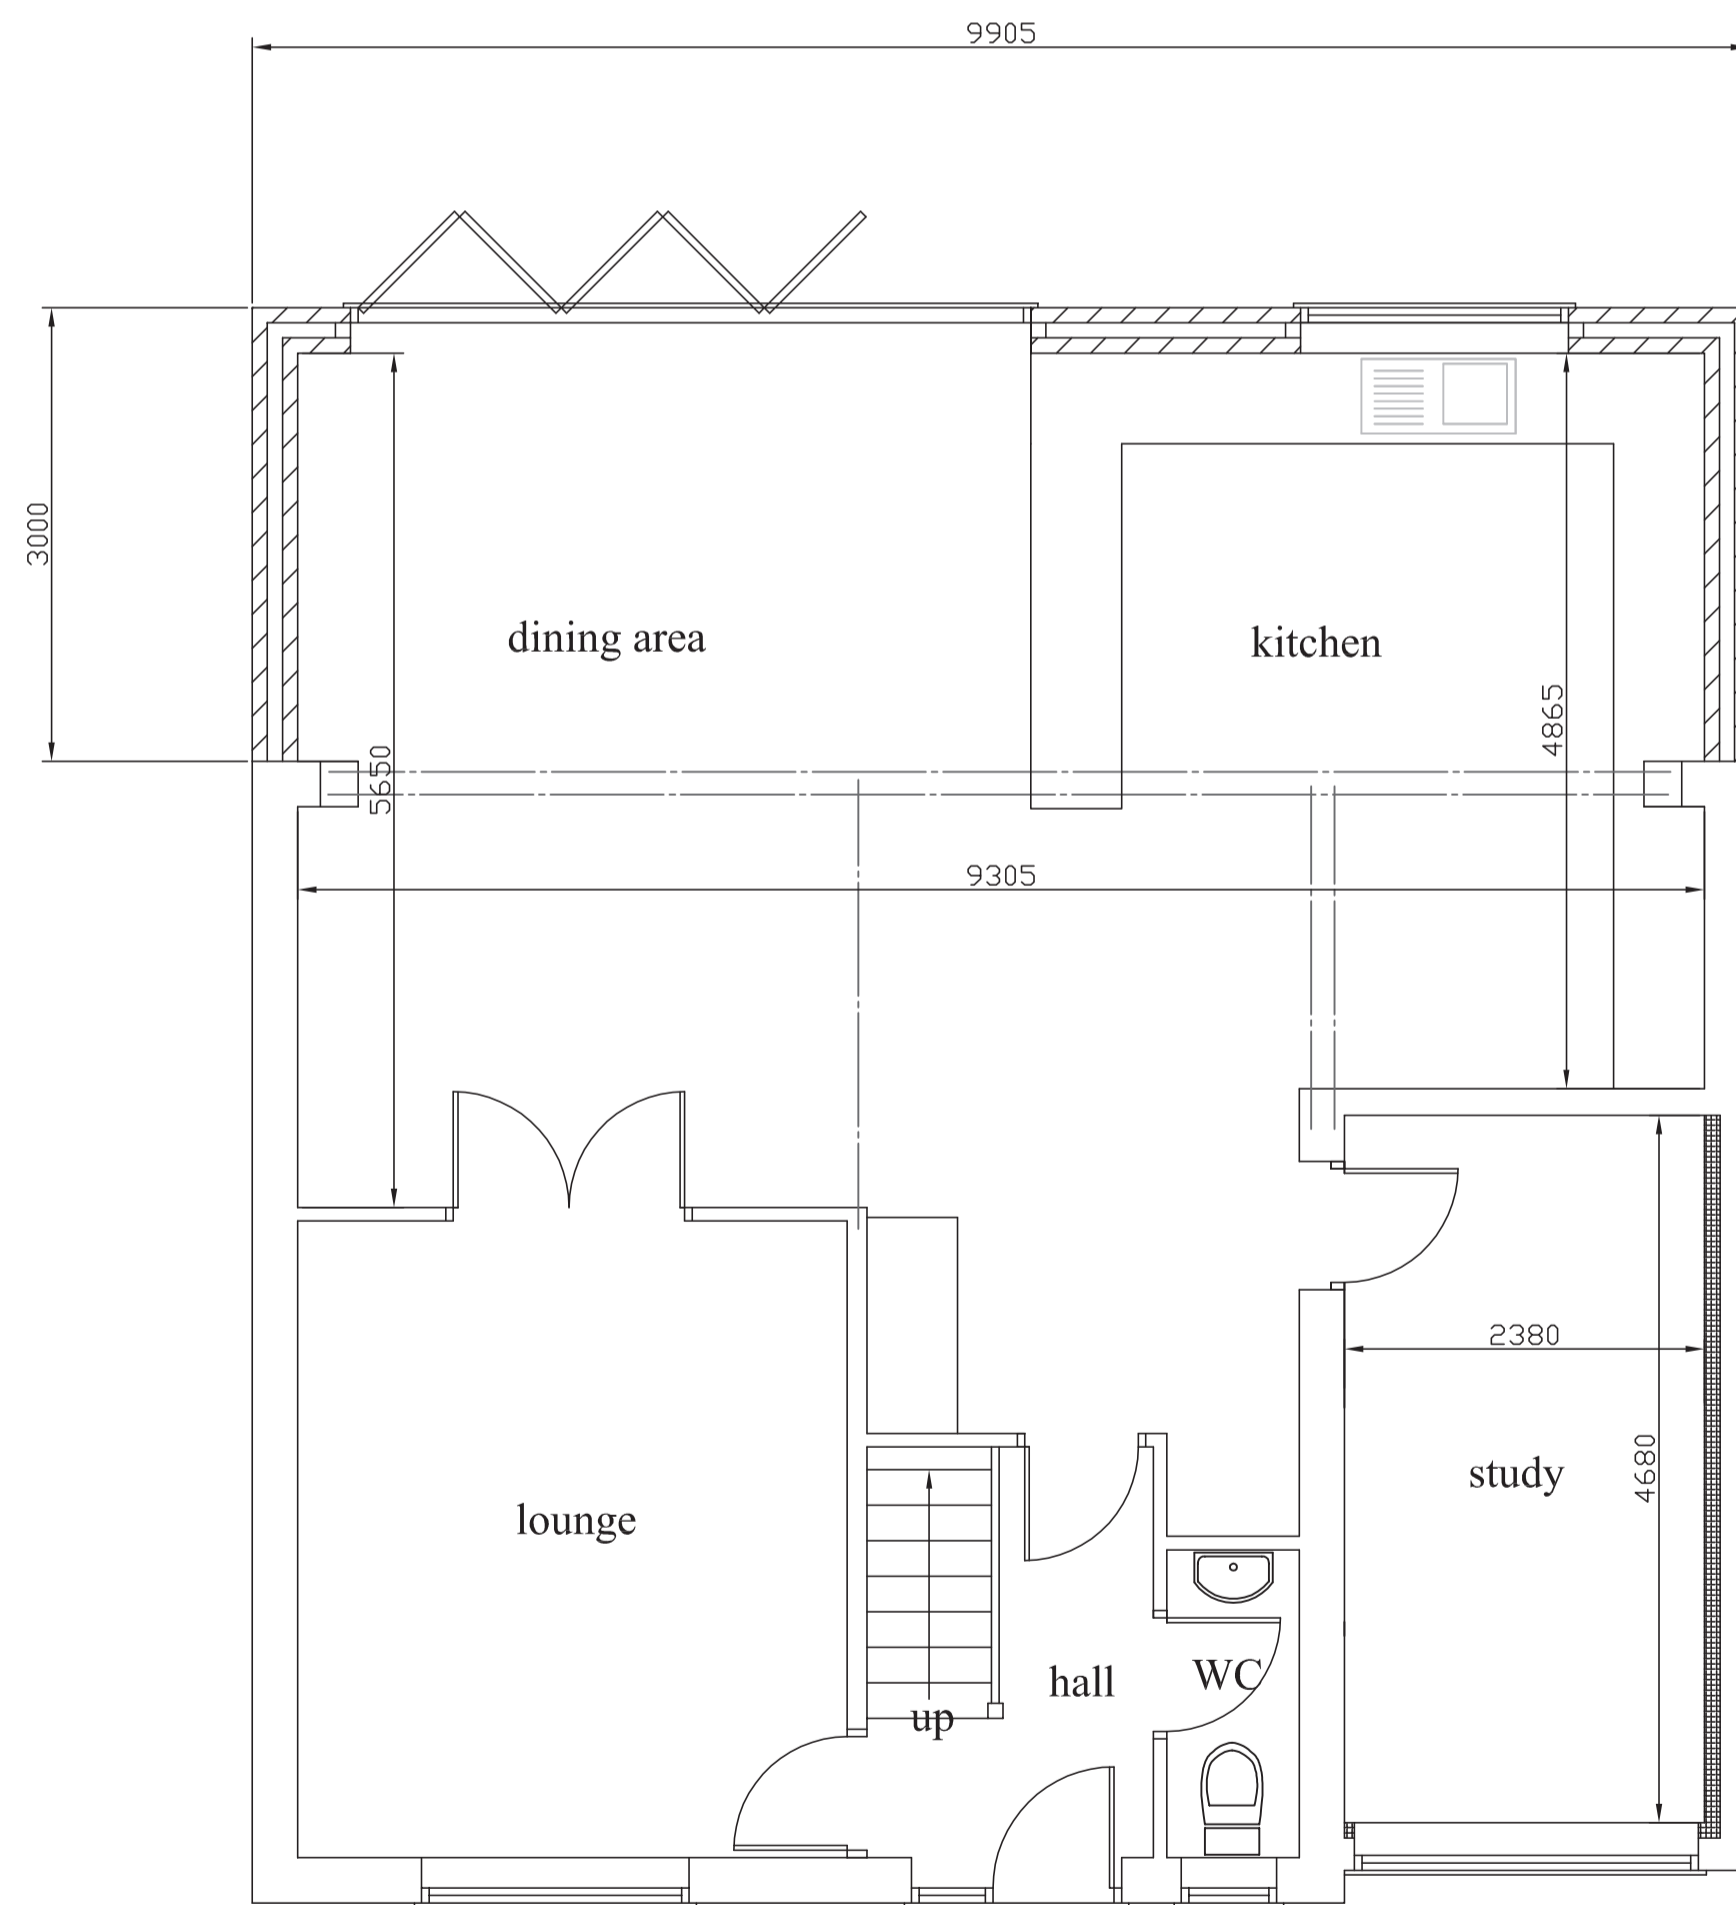

SCALE 1:50 ground floor plan

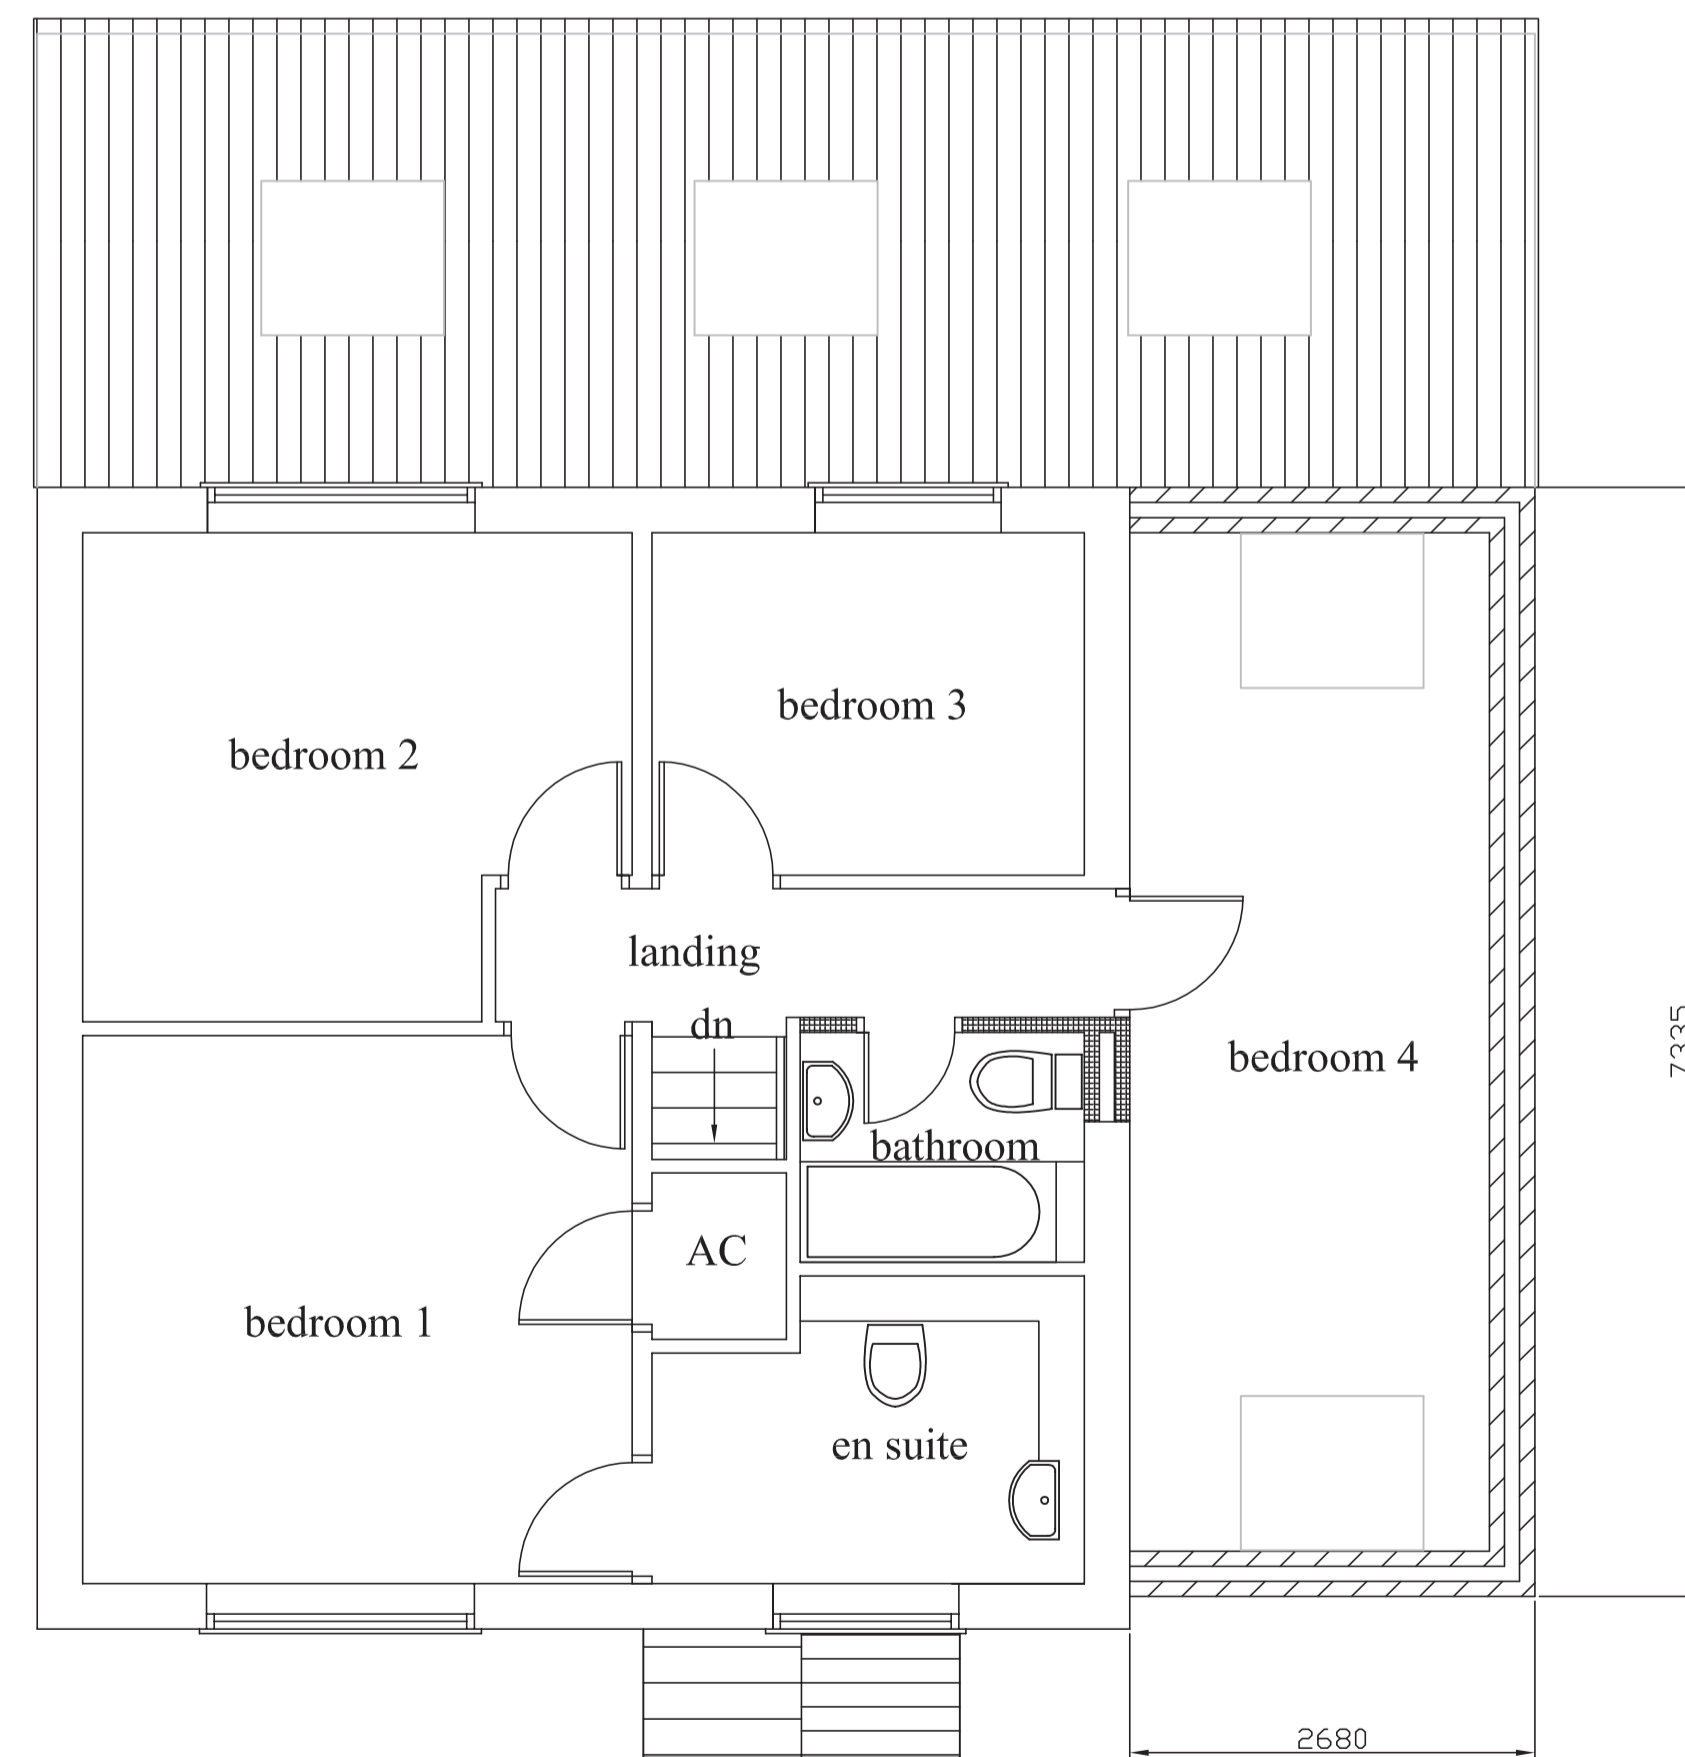

first floor plan



SCALE 1:50

*Robert Room  
Architectural Drawing Services*

*Tel: 01759 301112 mobile: 07703 185039  
Fax: 01759 321112  
Email: robert.room@axisarchitectural.co.uk*

client

Mr & Mrs Matthewson

site

3 The Paddock Fangfoss York

job

Rear ground floor extension, first floor side extension and porch to the front

drawing

Proposed plans and elevations

date March 2021

drwn by Rob Room

scale 1:50, 1:100

rev

drwg no.

MO1 / 1896 / 02