




Front elevation

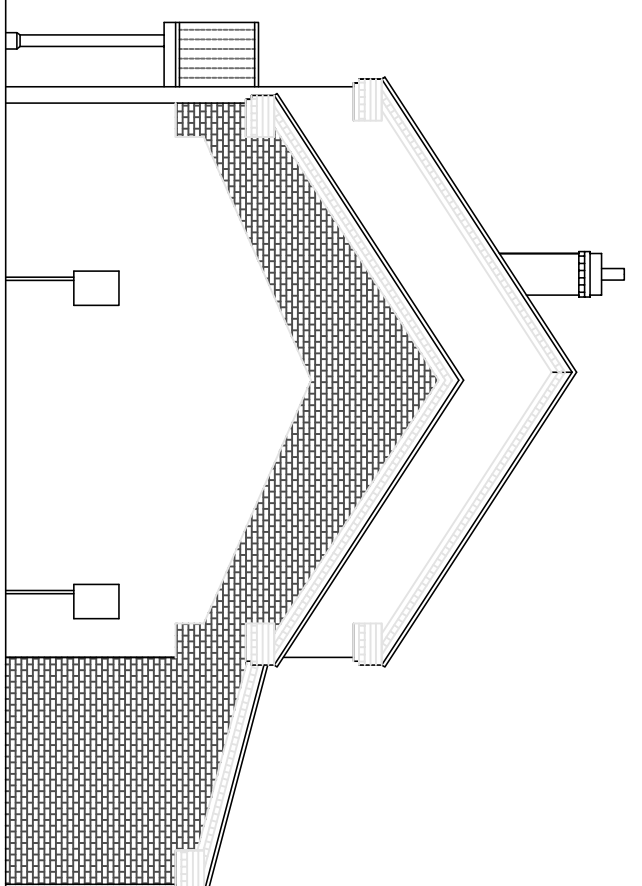


Side elevation

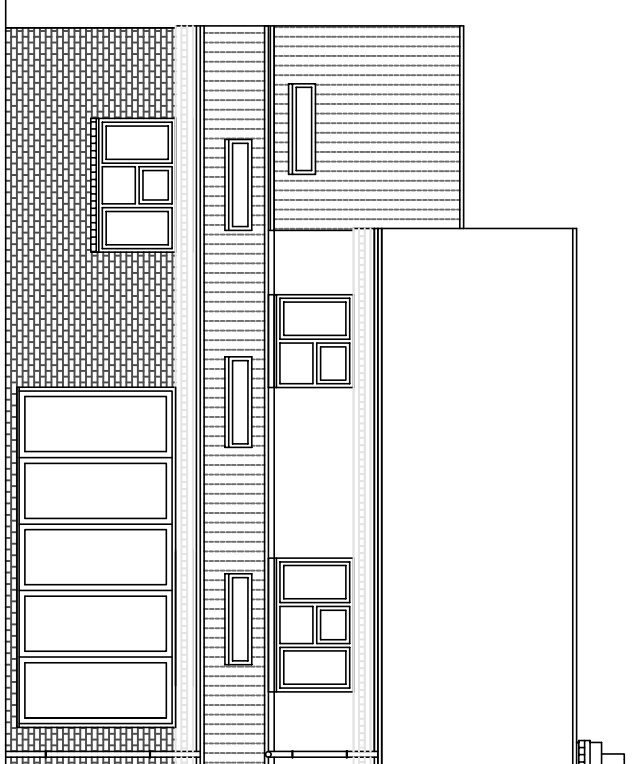


Rear elevation

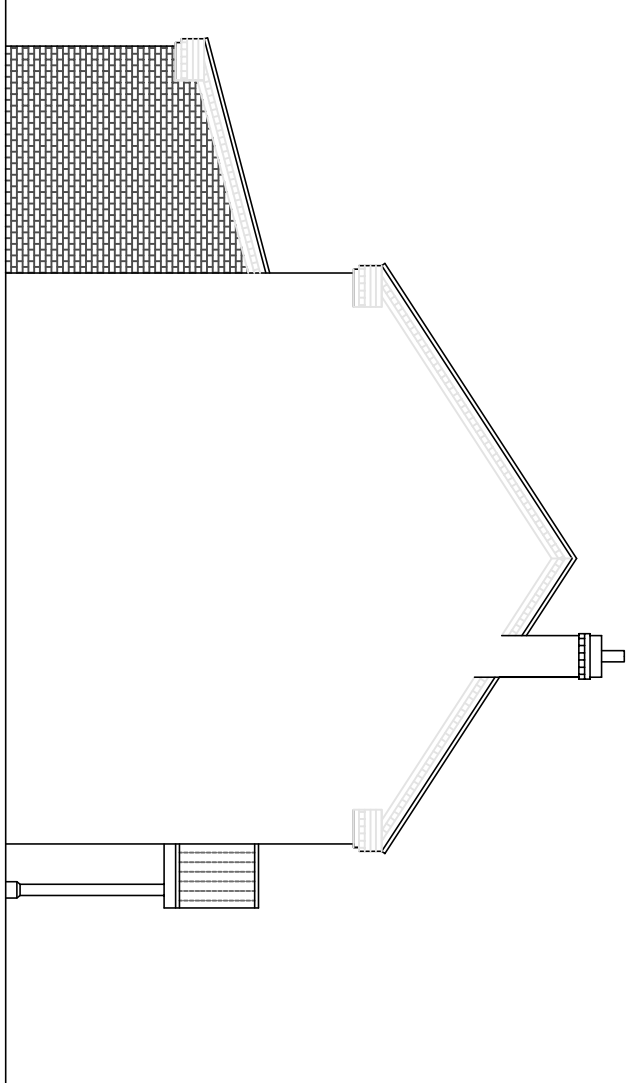


Side elevation

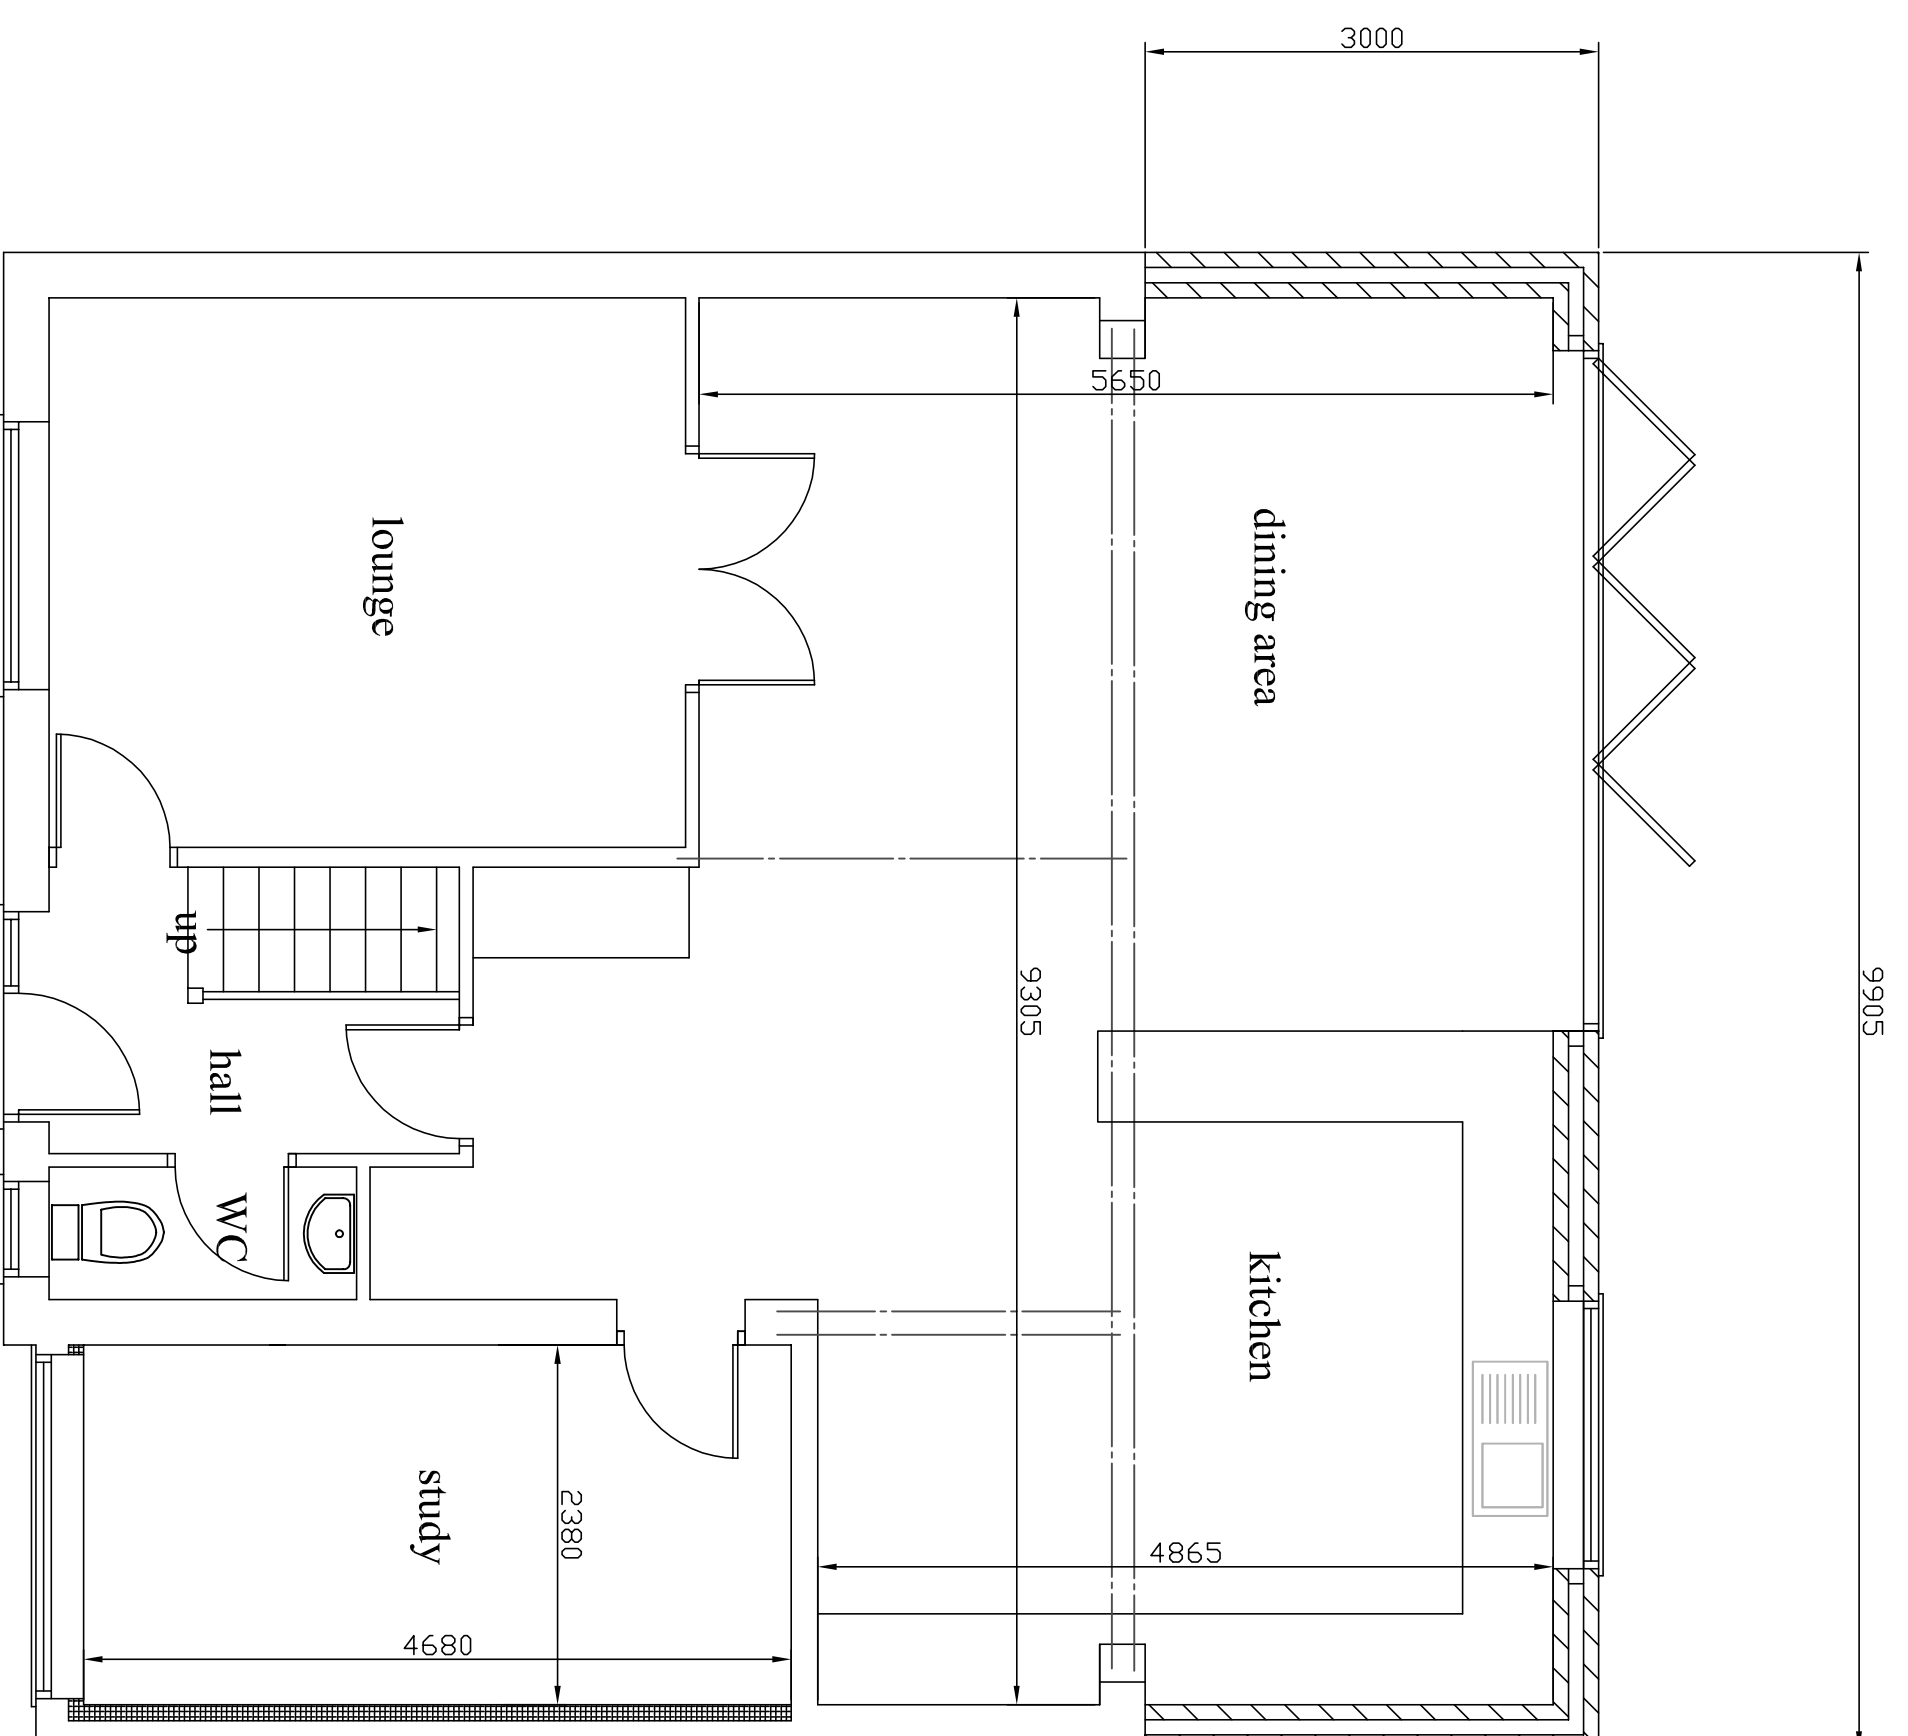

ground floor plan

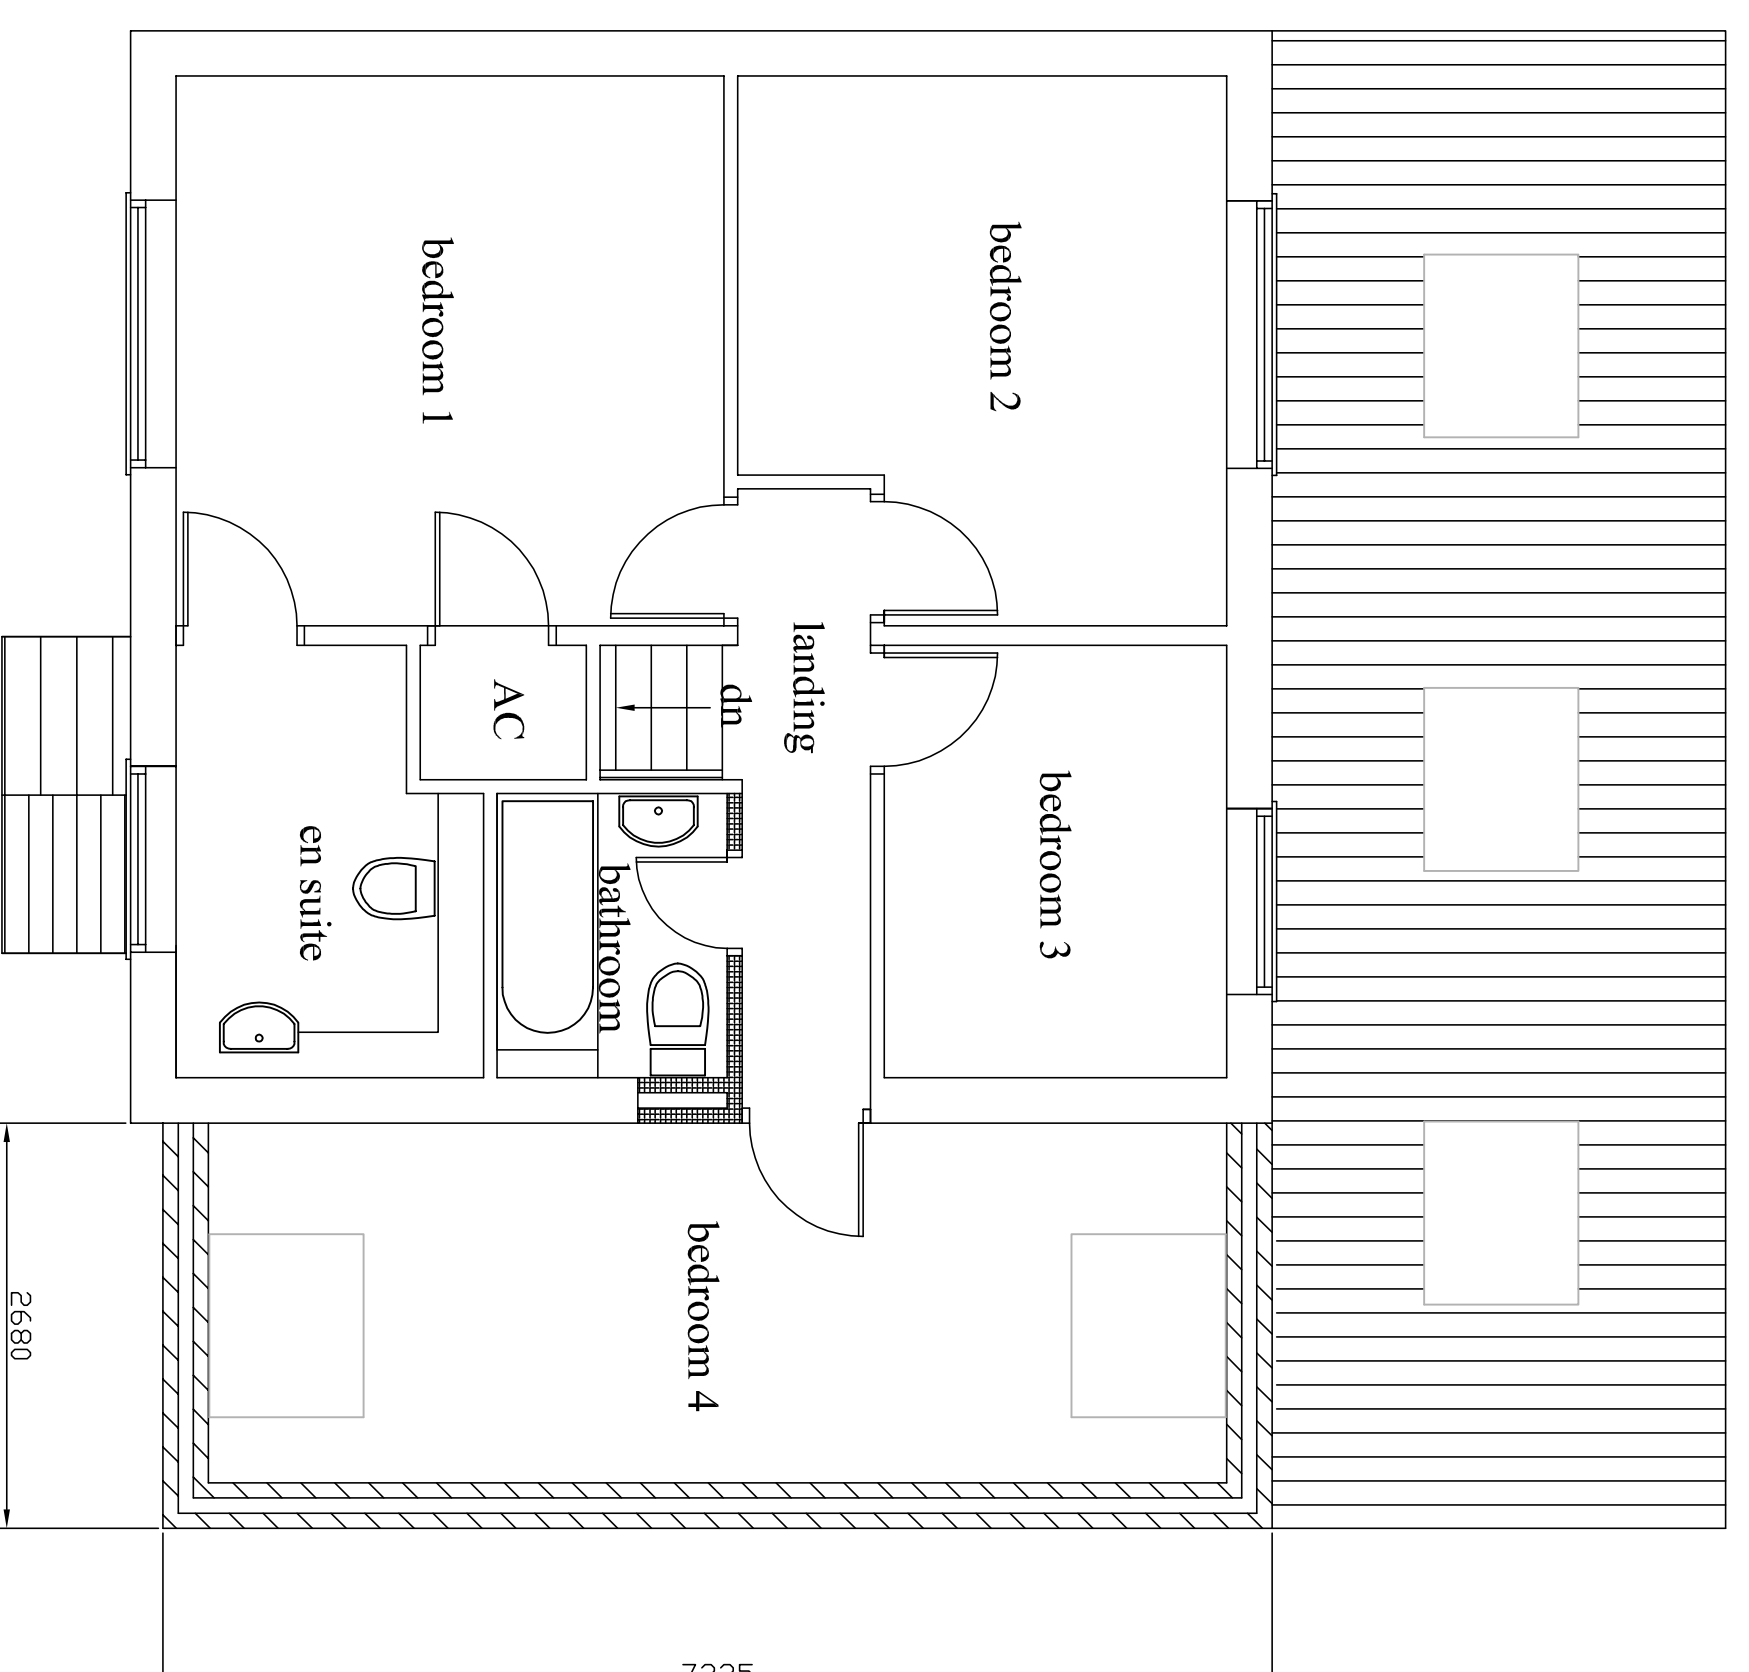

first floor plan

 

SCALE 1:50

*Robert Reem  
Architectural Drawing Services*

St: 01759 301112 mobile: 07703 185039  
 Fax: 01759 321112  
 Email: robert\_reem@robertreem.co.uk

client Mr & Mrs Mathewson

site 3 The Paddock Fangfoss York

job Rear ground floor extension, first floor side extension and porch to the front

drawing Proposed plans and elevations

date	March 2021	drawn by	Rob Room
scale	1:50, 1:100	rev	
dwg no.	MO1 / 1896 / 02		