




SECTION A-A SCALE 1:50

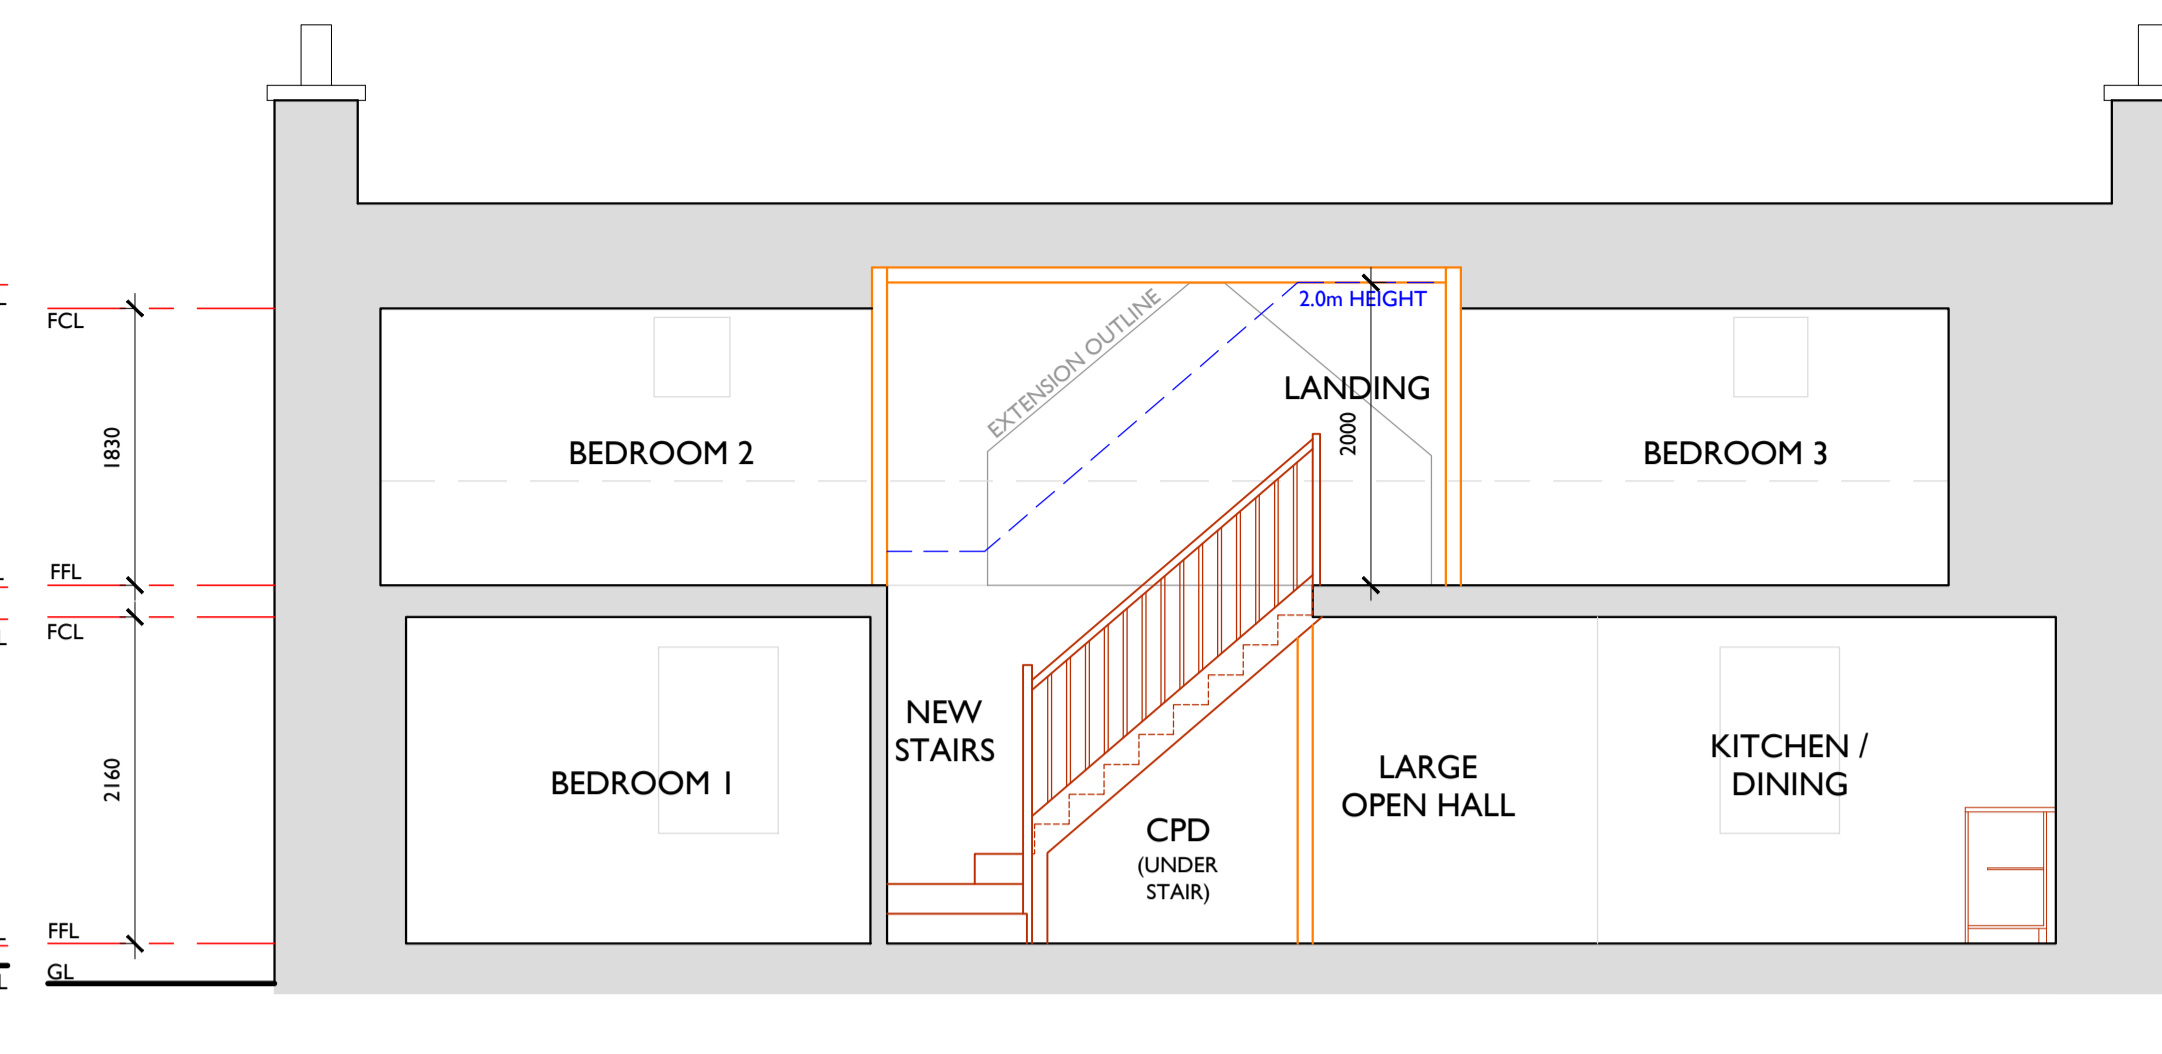


SECTION B-B SCALE 1:50

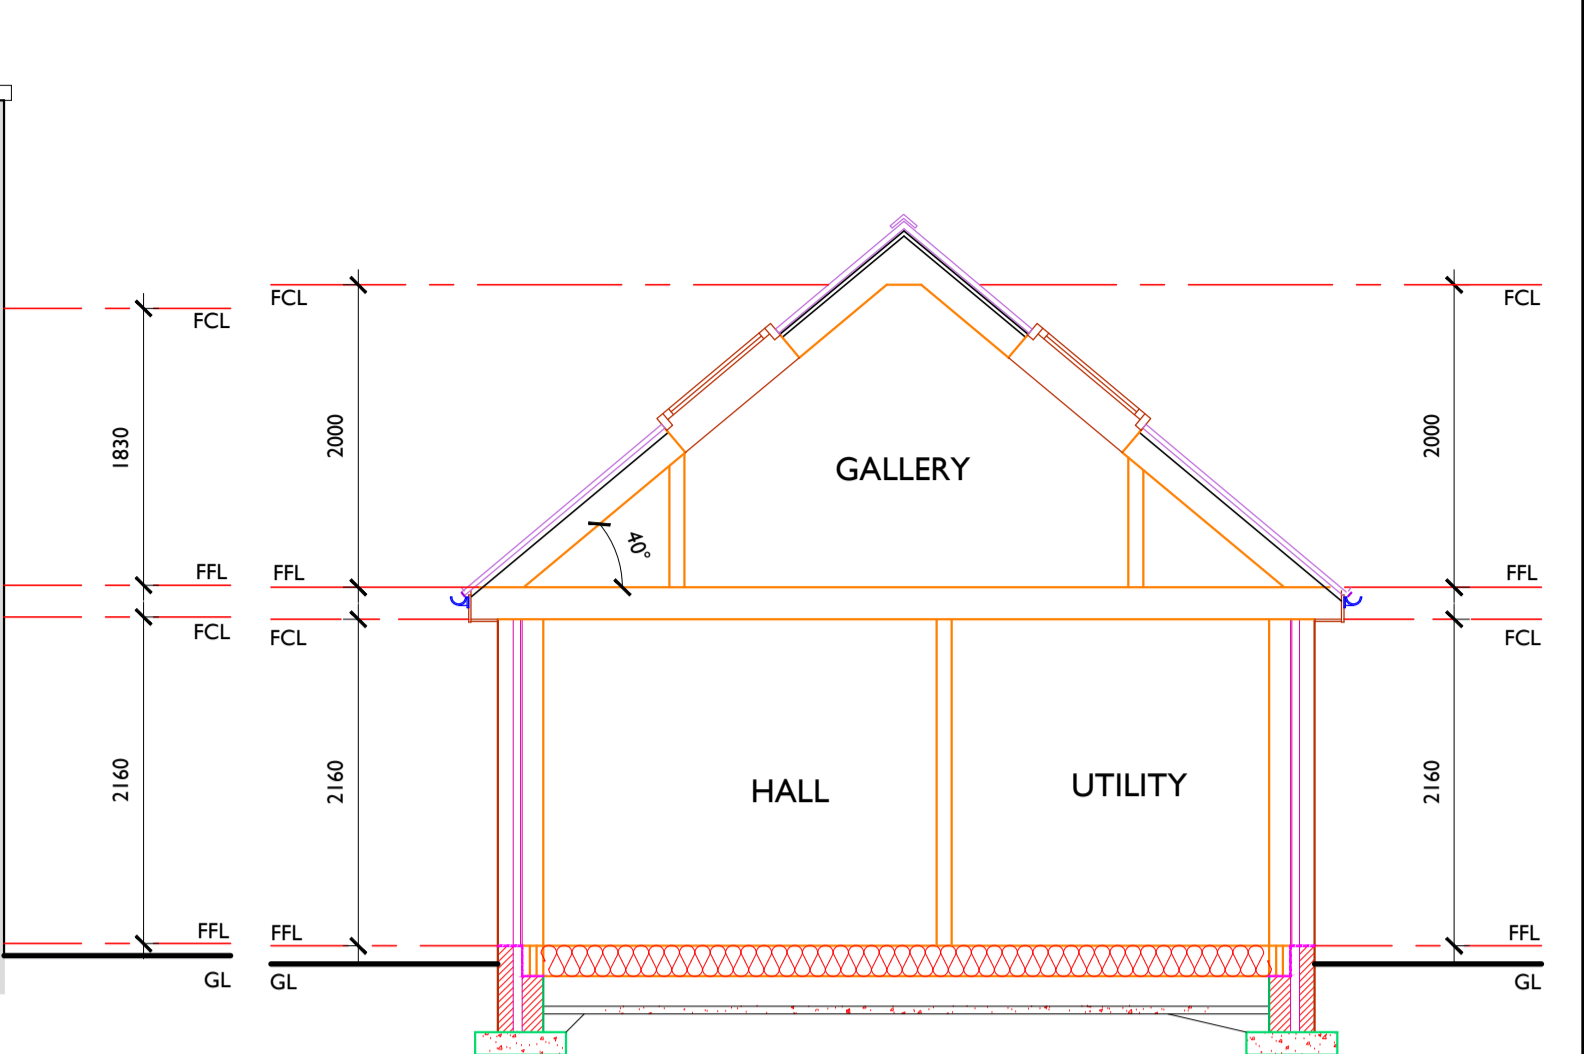


SECTION C-C SCALE 1:50

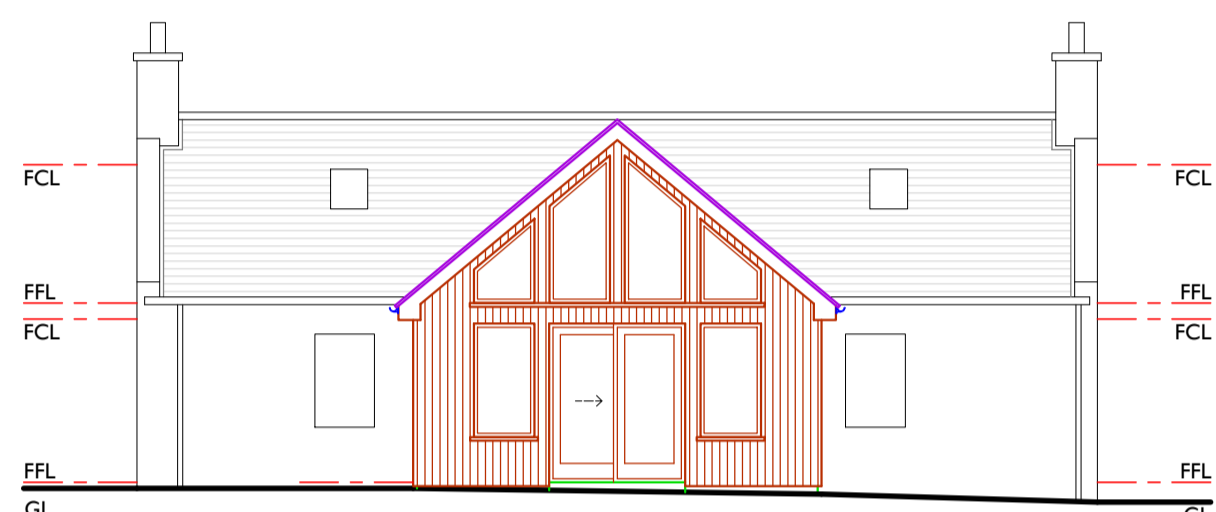


EAST ELEVATION SCALE 1:100

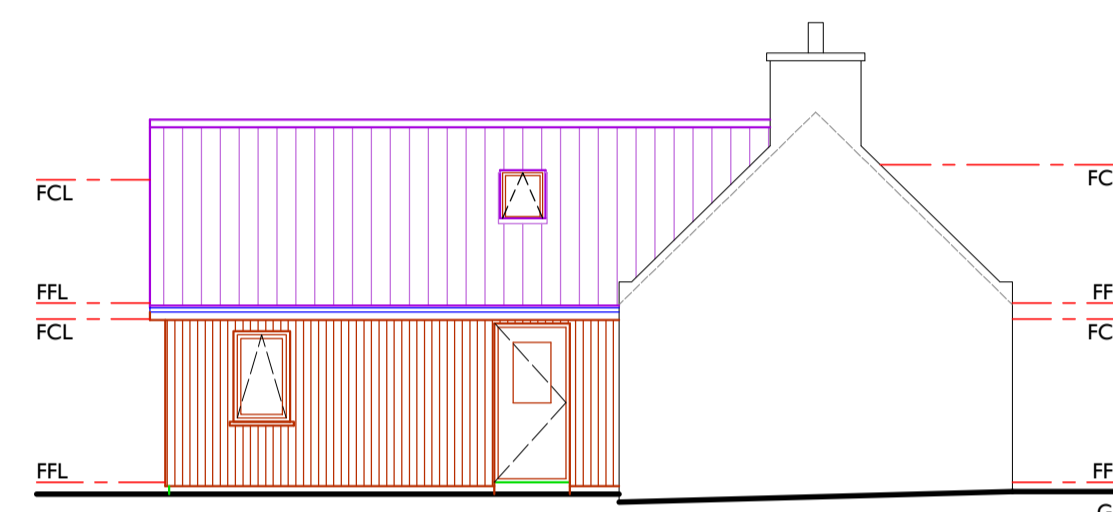


NORTH ELEVATION SCALE 1:100

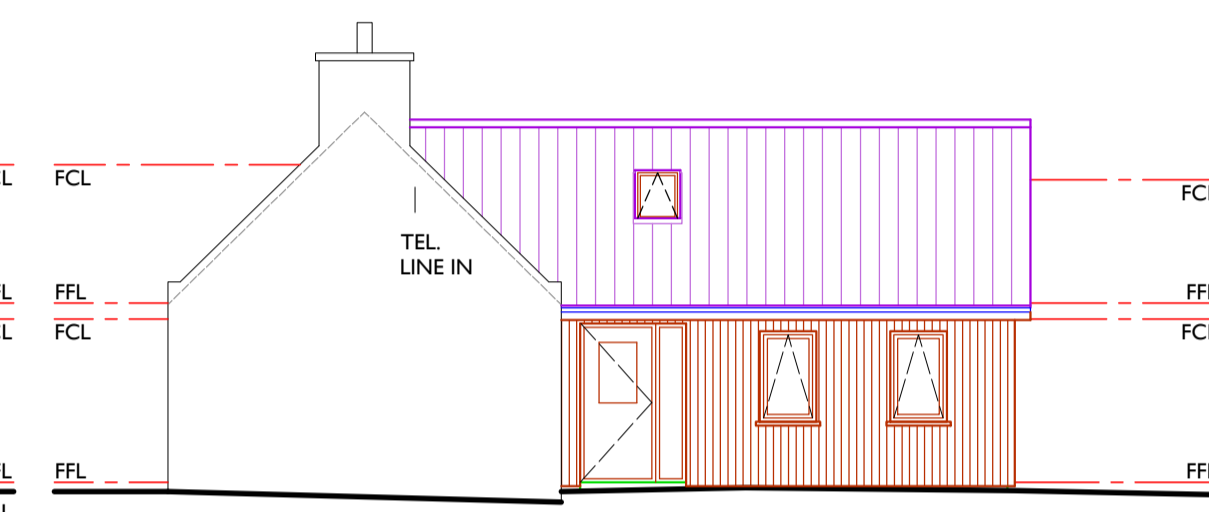


SOUTH ELEVATION SCALE 1:100

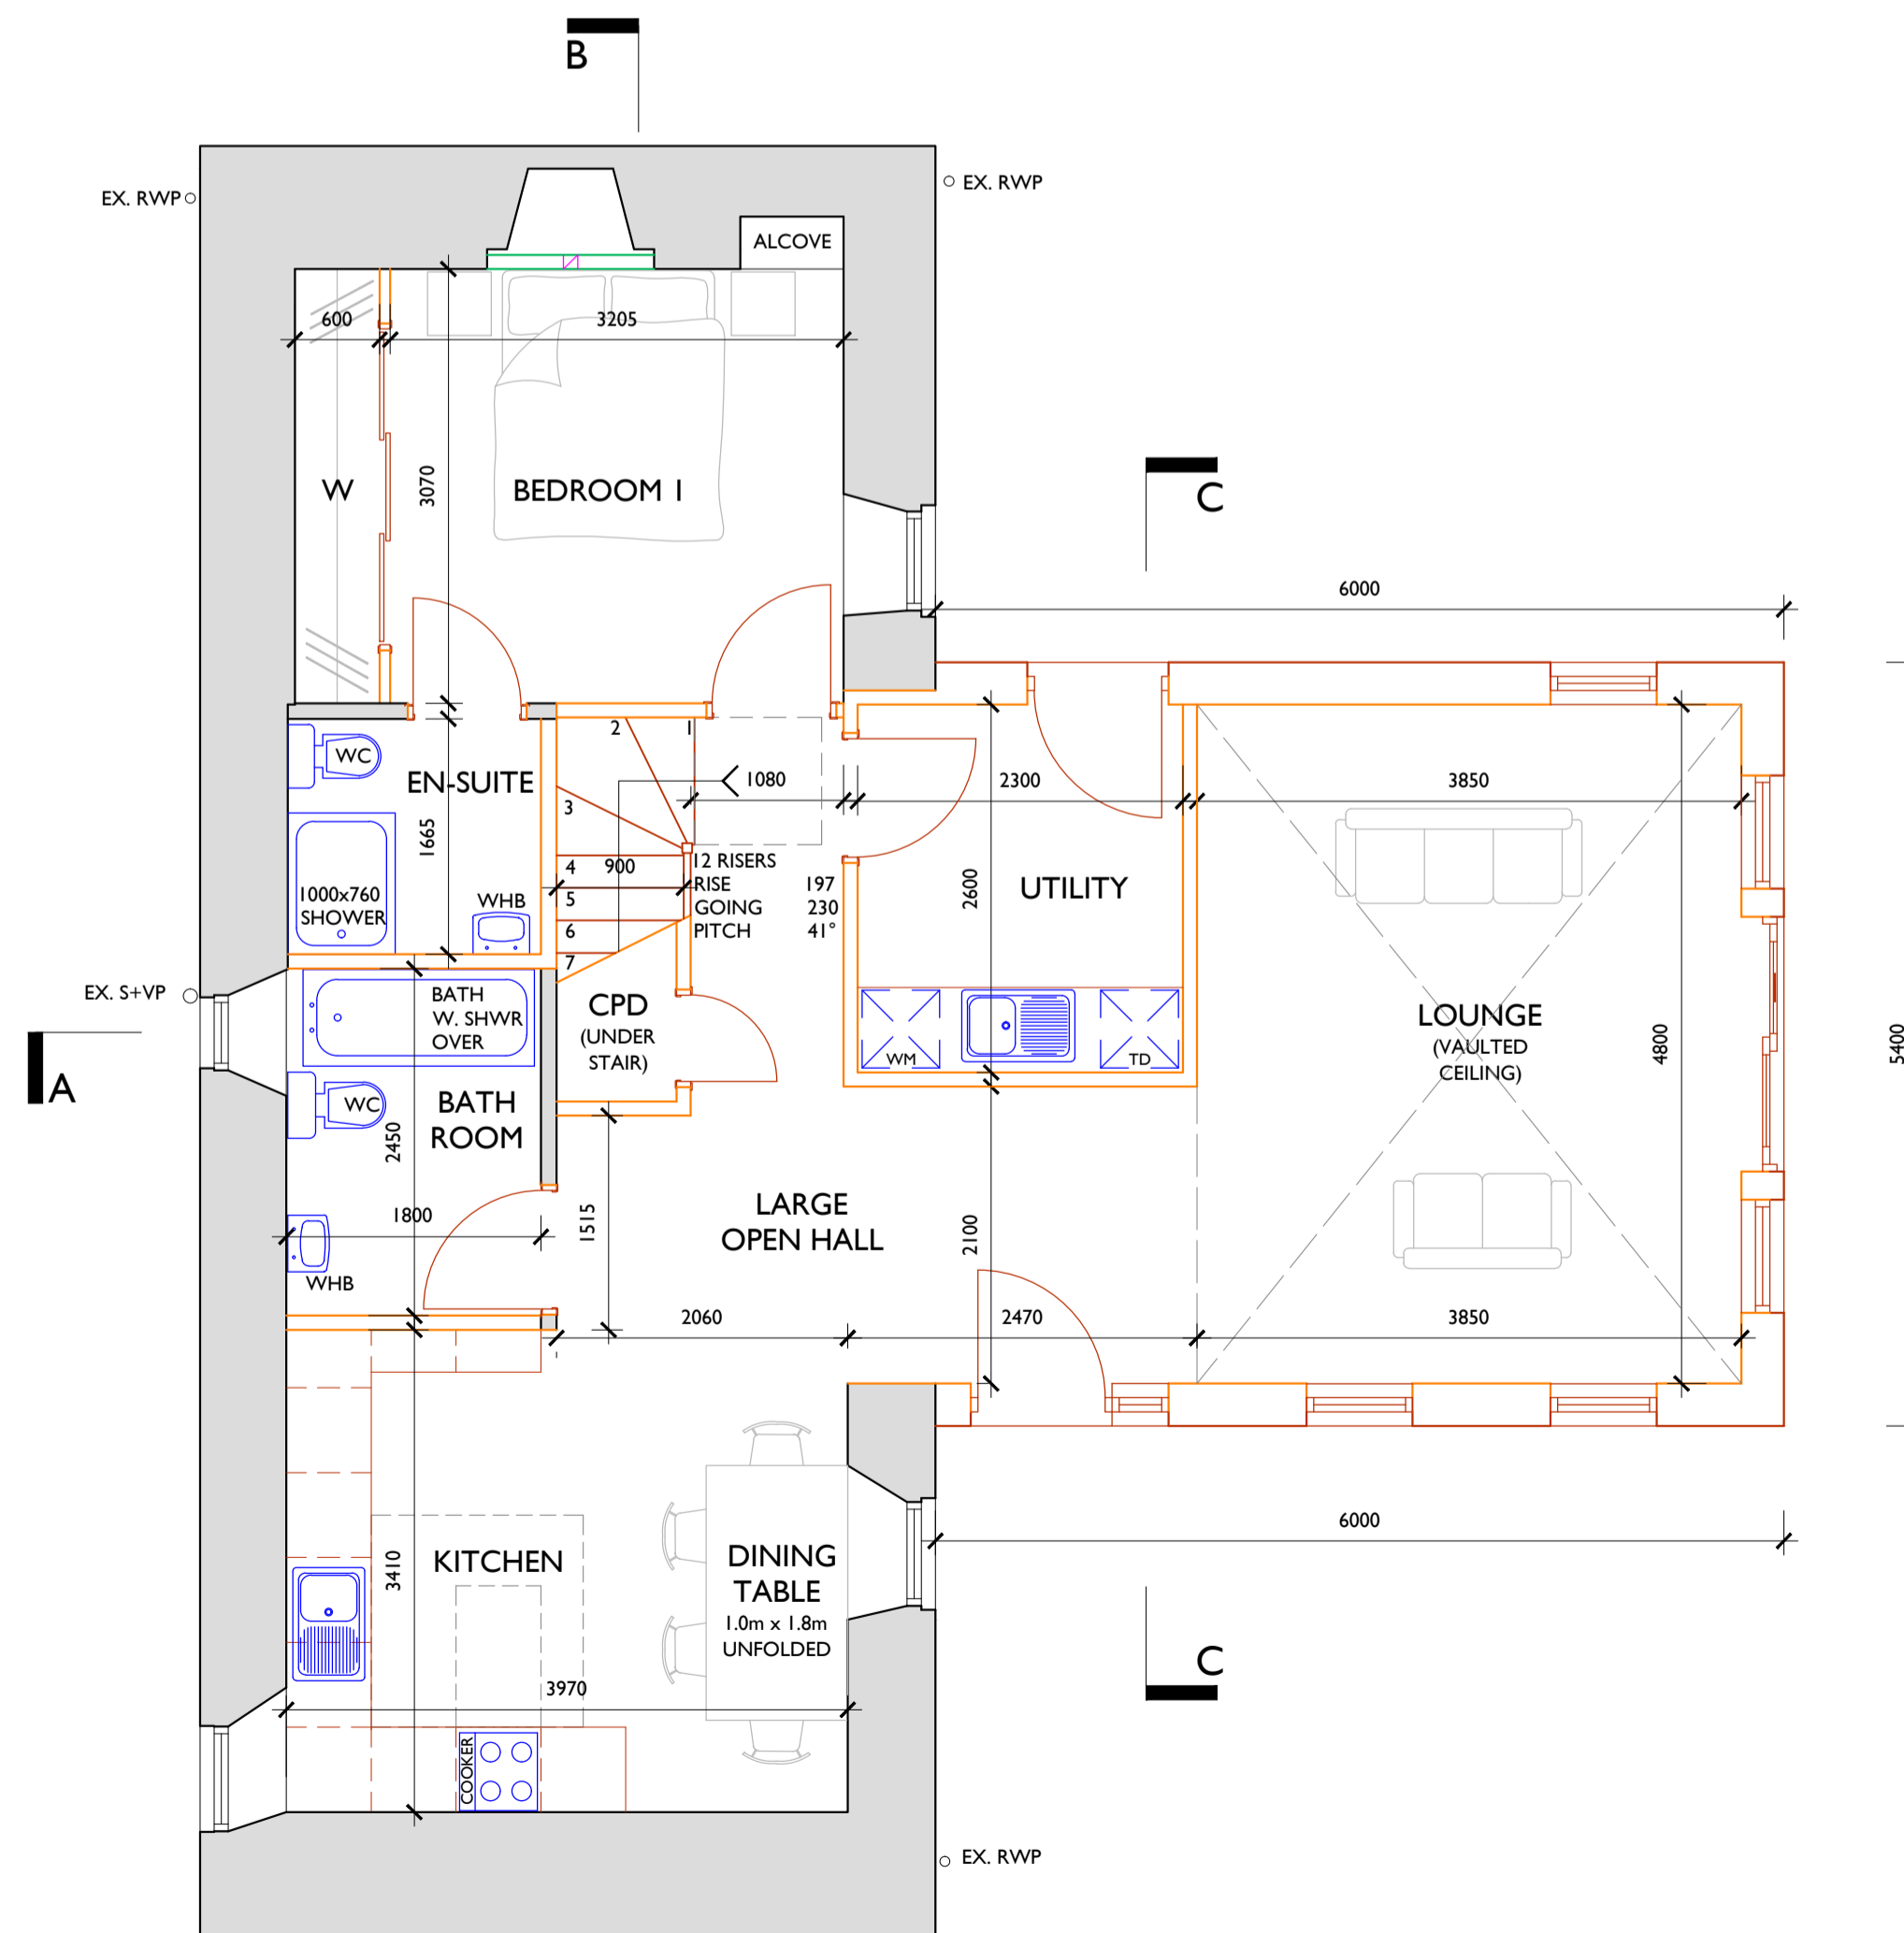

GROUND FLOOR PLAN SCALE 1:50

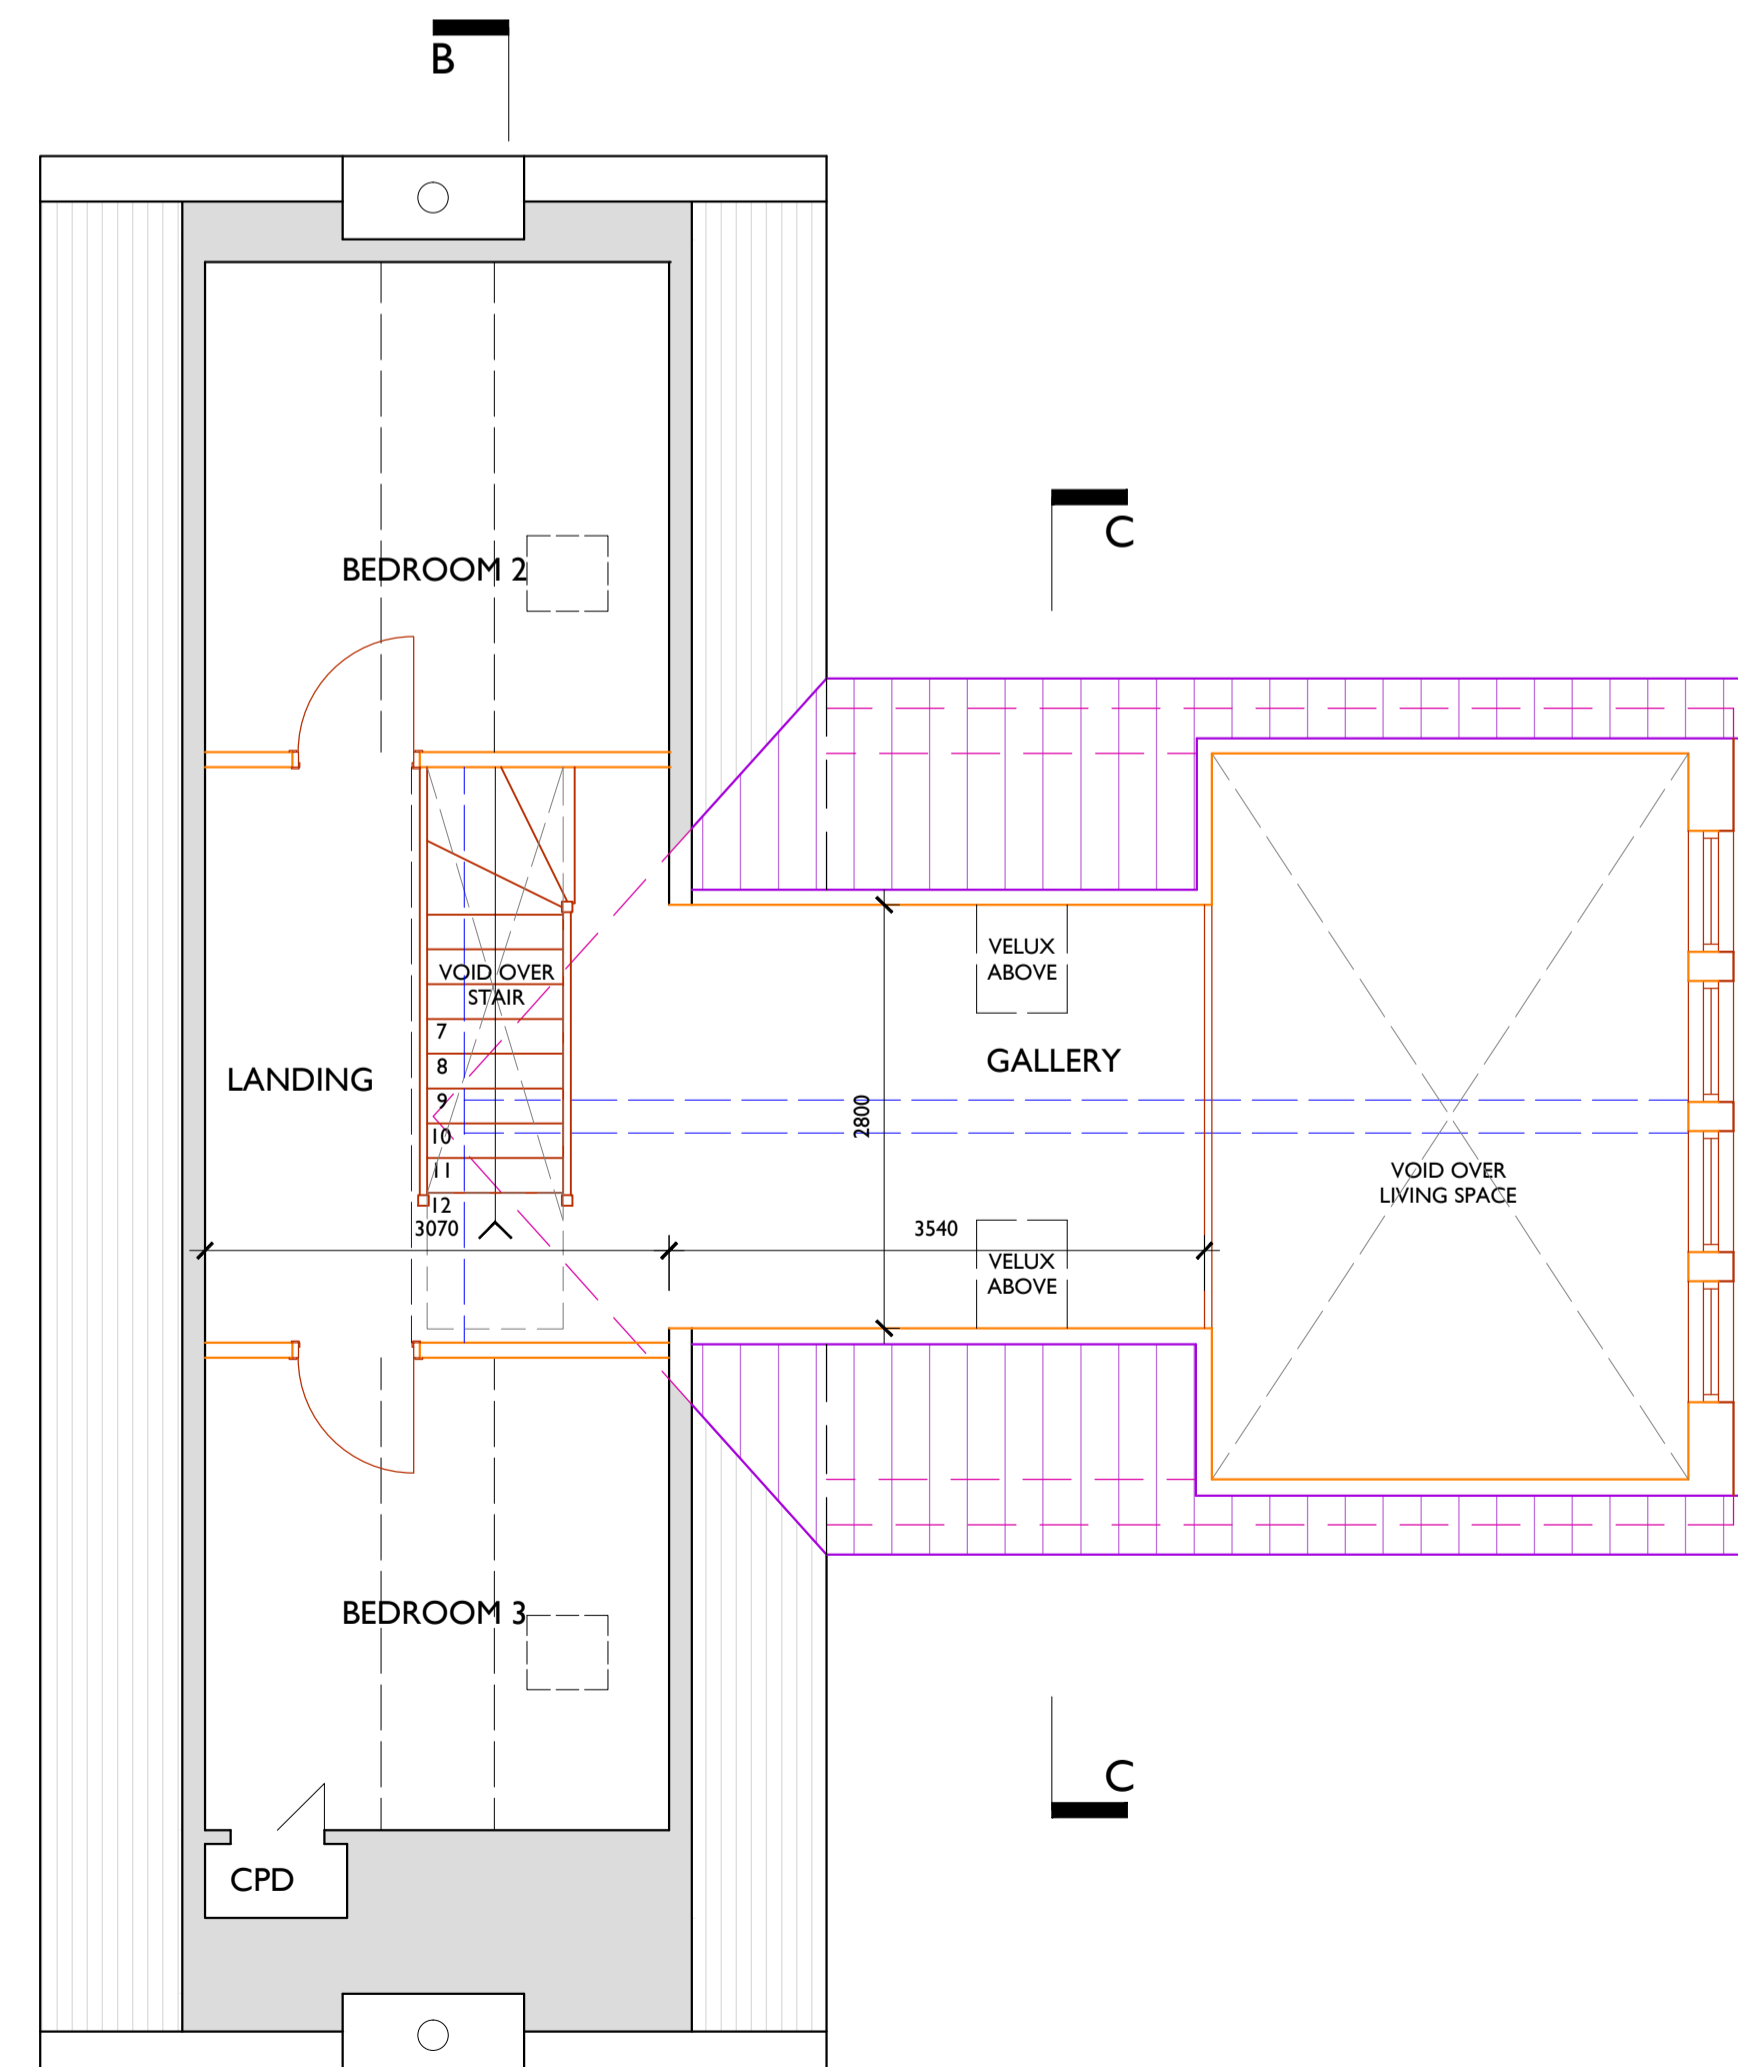

FIRST FLOOR PLAN SCALE 1:50

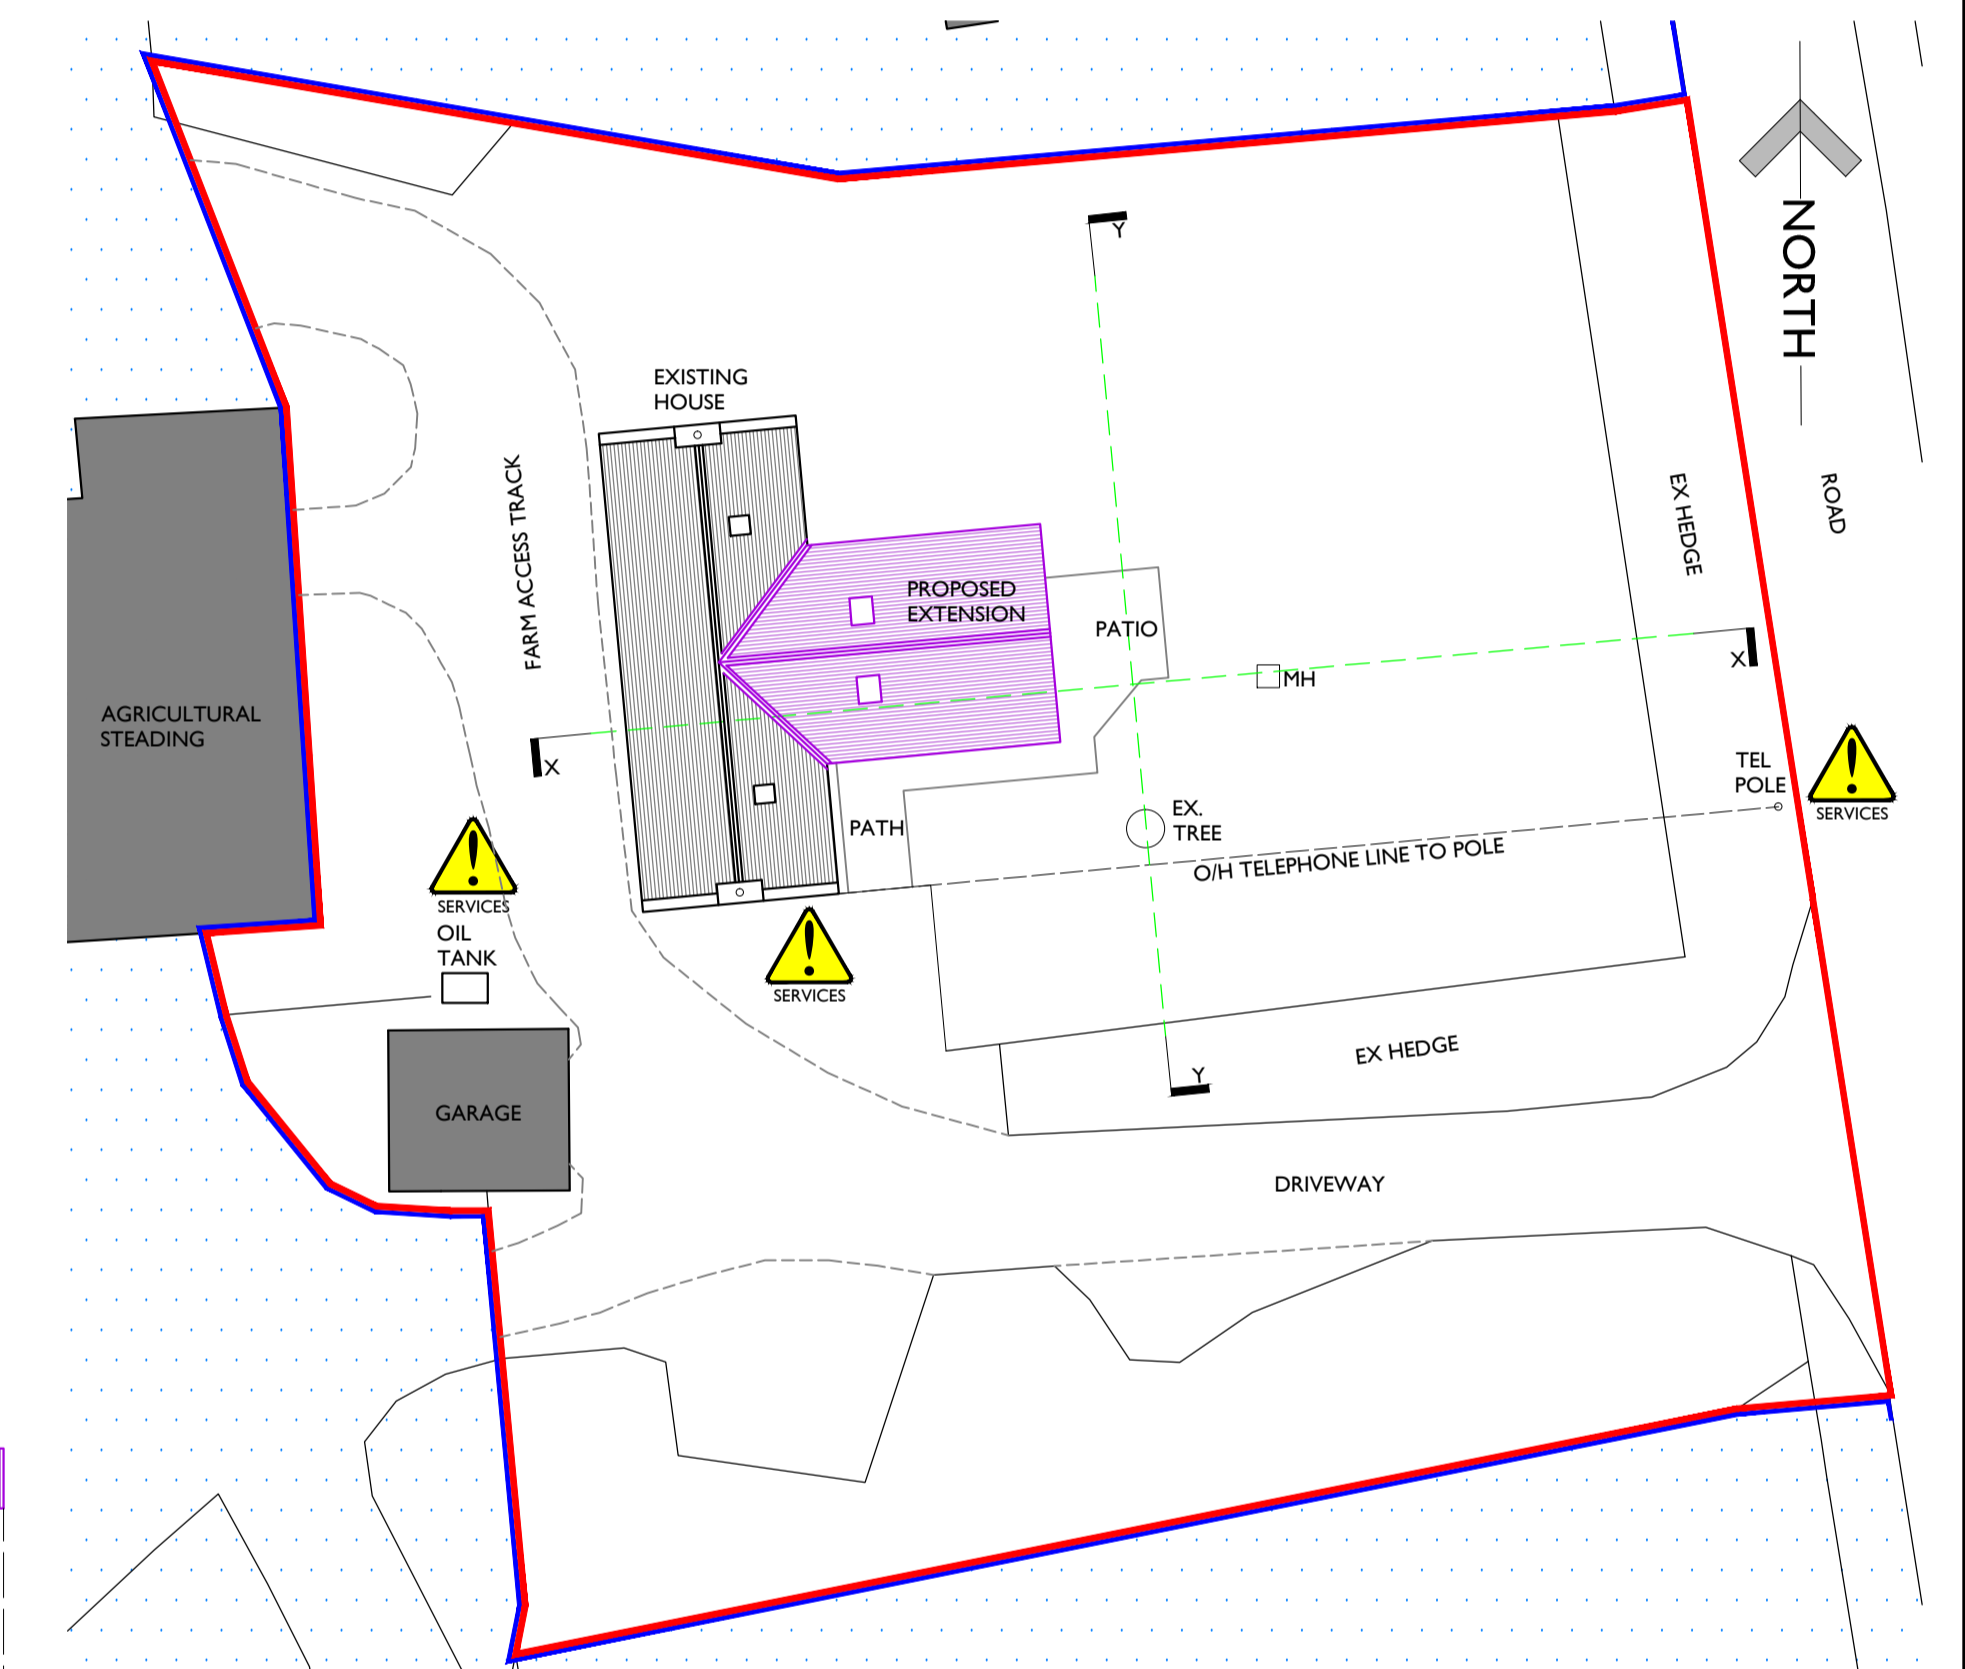

SITE PLAN SCALE 1:200

FINISHES SCHEDULE	
ROOF -	METAL CLADDING
WALLS -	VERTICAL TIMBER CLADDING
WINDOWS & DOOR -	WHITE UPVC
FACIA / SOFFIT -	WHITE UPVC
RW GOODS -	BLACK UPVC

COLIN THOMPSON
CHARTERED ARCHITECT

Old Chapel Road
Inverurie
Aberdeenshire
AB51 4QN
Tel: 01467 672451
Fax: 01467 672452
Mob: 07909 964408
office@ctarchitect.co.uk

Project
**PROPOSED EXTENSION AT:
BEHINTIES
LEOCHIEL CUSHNIE
ALFORD
ABERDEENSHIRE
FOR: MR & MRS SMITH**

Drawing
PL - PLANS, ELEVS+SECTIONS
Scale 1:50, 1:100, 1:200(A1) | Date JUNE 2021
Drawn ST | Check CT
Revision * | Dwg No 0820/05-25
IF IN ANY DOUBT ASK - DO NOT SCALE