



No. 409

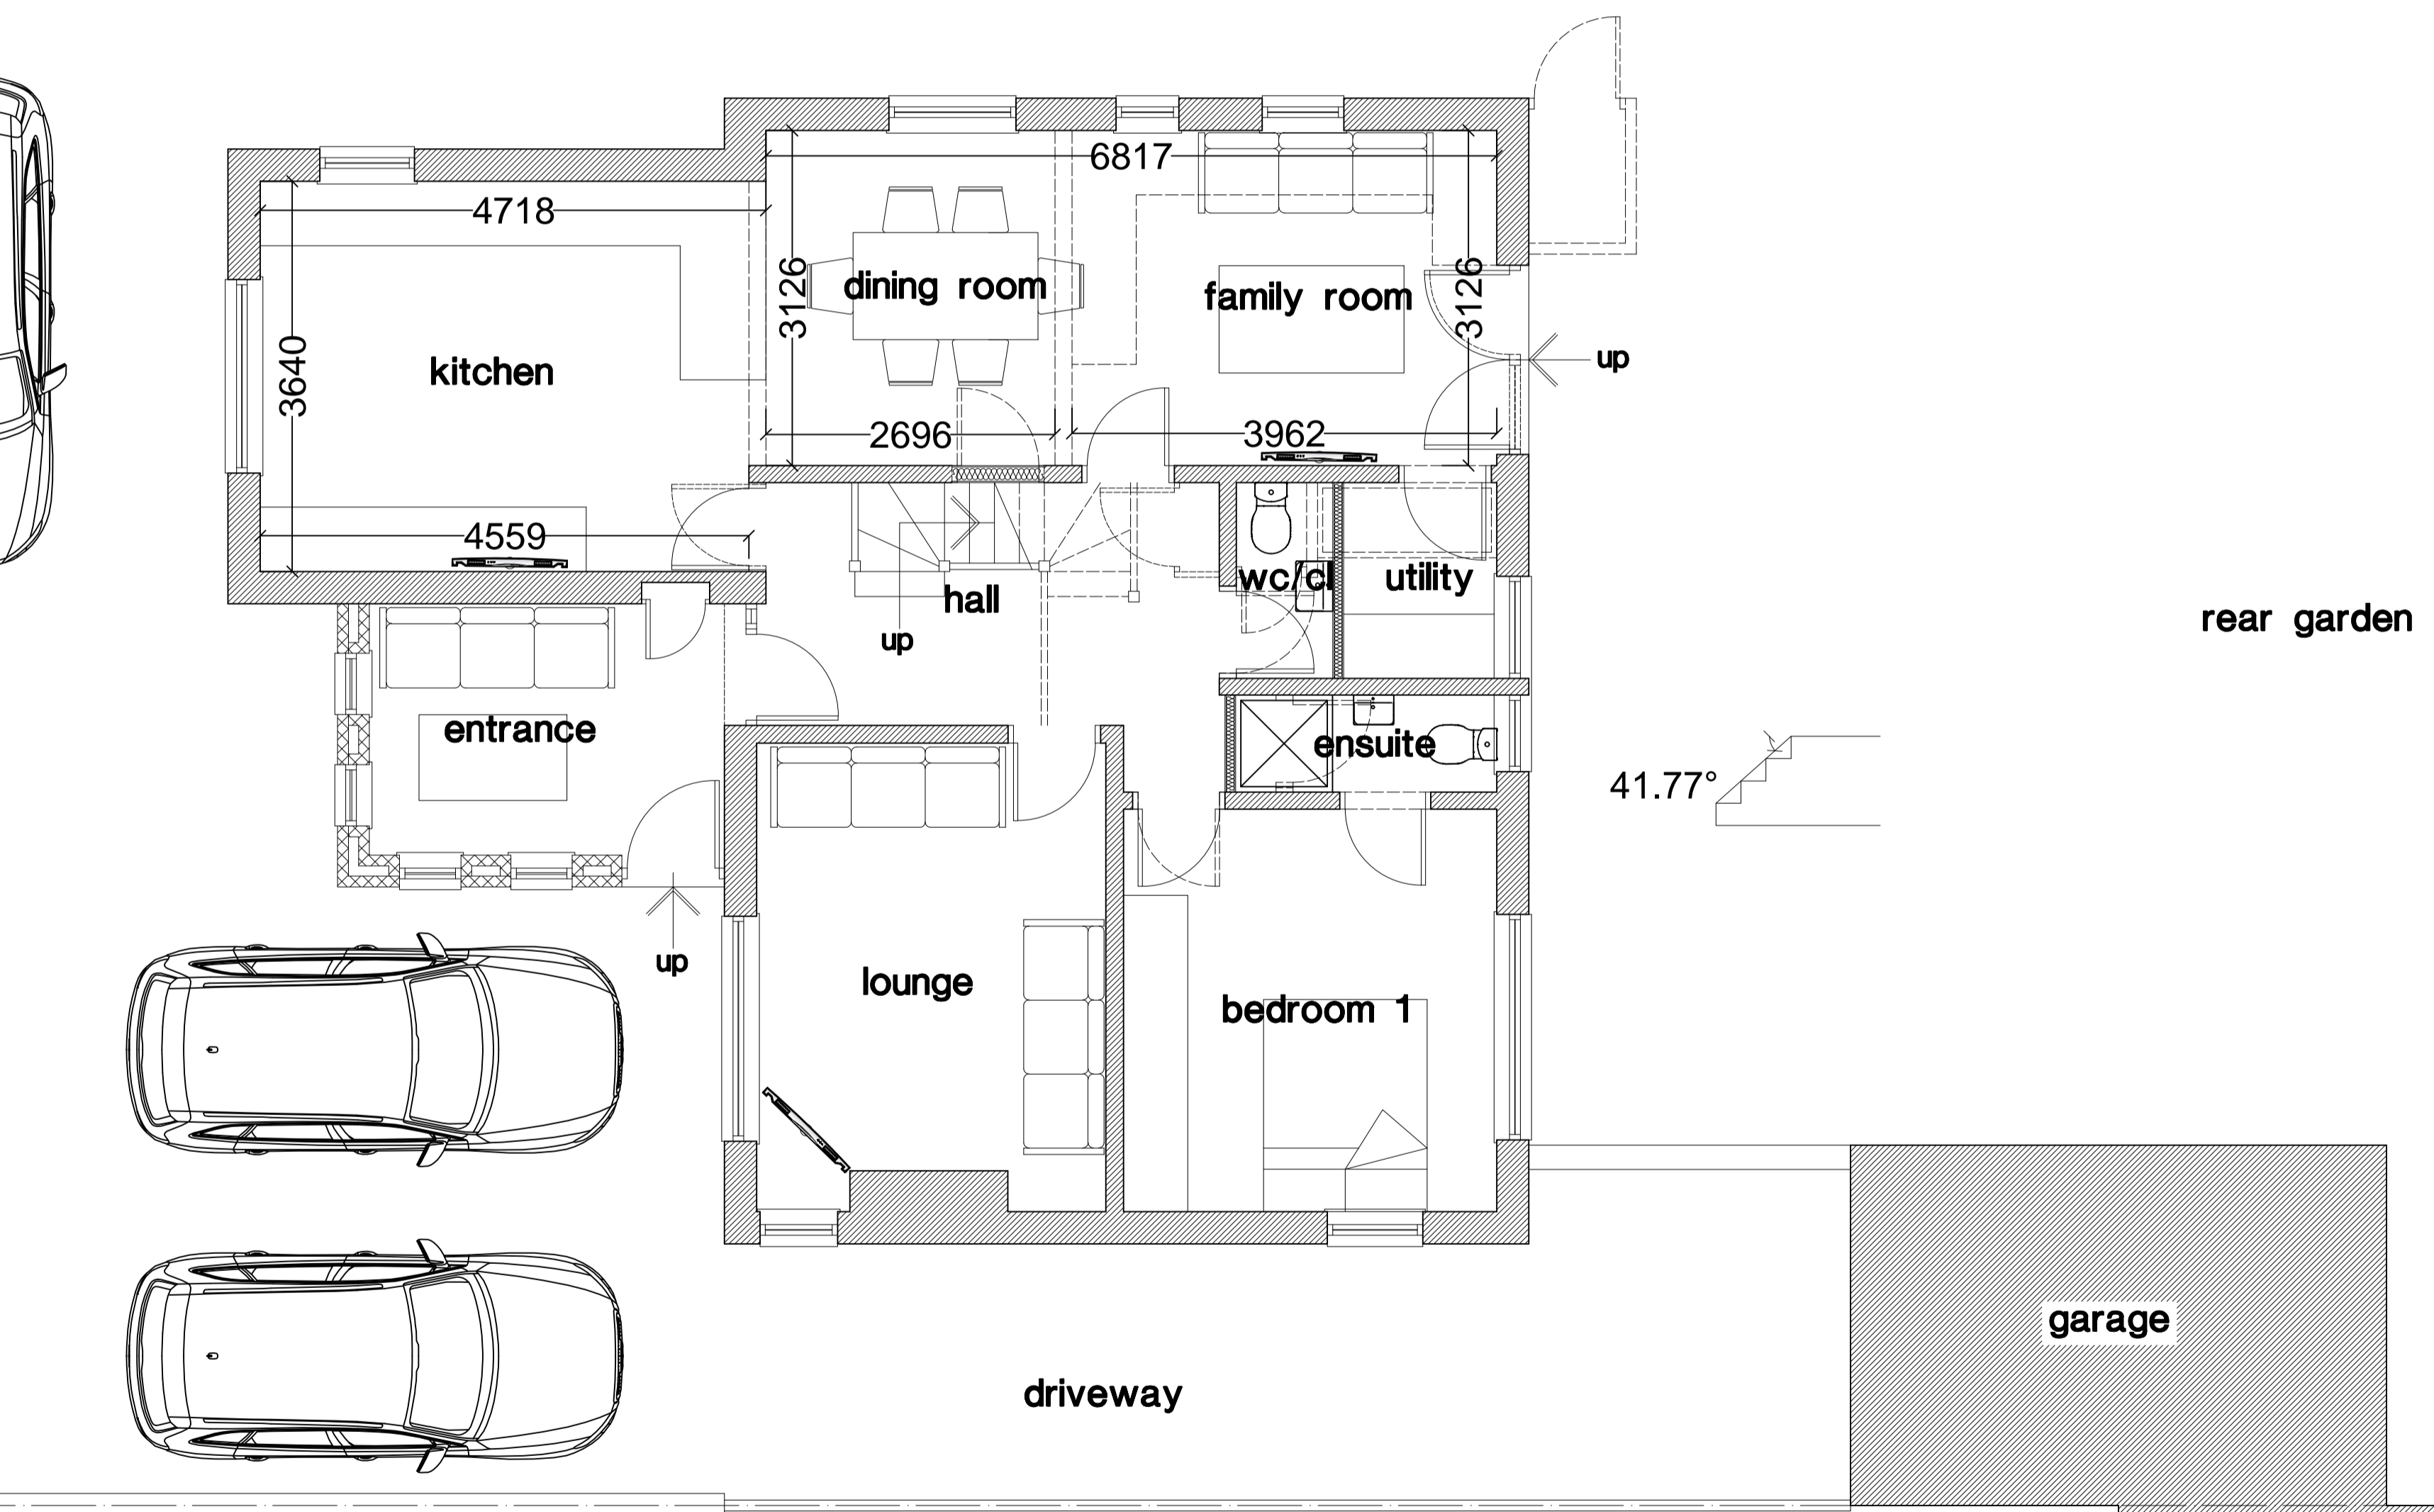

proposed ground floor plan

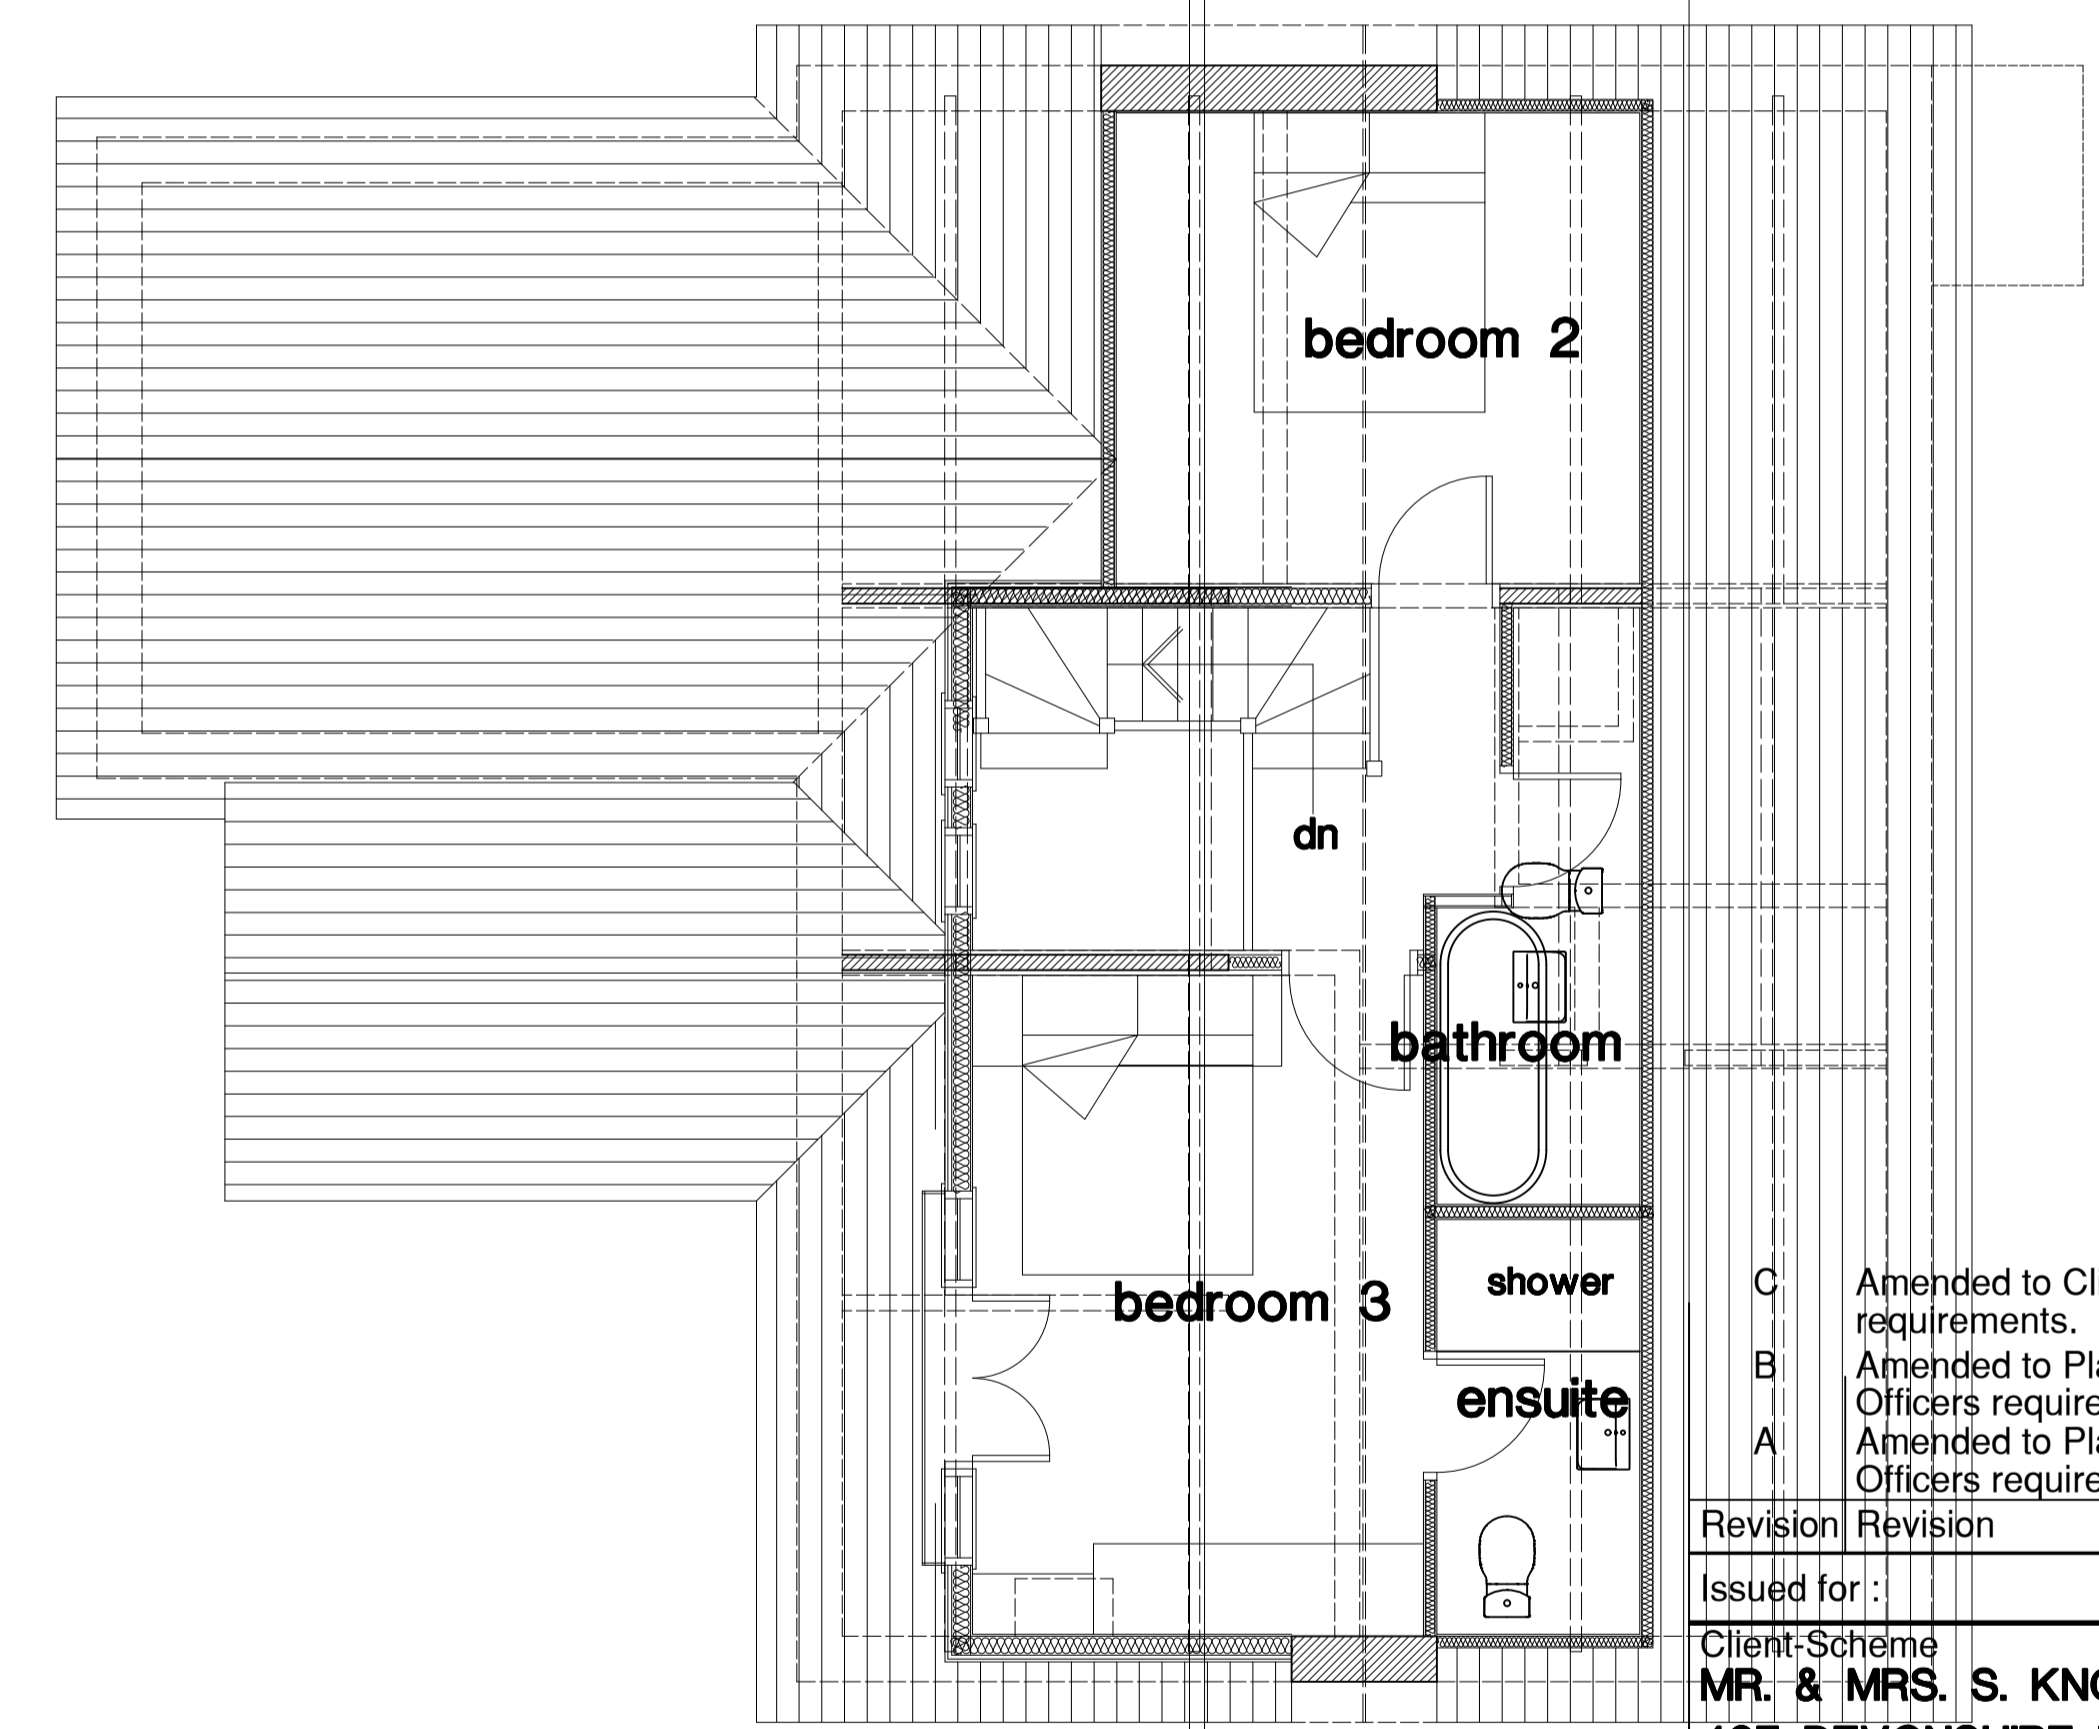

proposed first floor plan

No. 405

C	Amended to Clients requirements.	ntj	May21
B	Amended to Planning Officers requirements.	ntj	Mar21
A	Amended to Planning Officers requirements.	ntj	Mar21
Revision	Revision	Chkd.	Date

Issued for :
 Client: Scheme
MR. & MRS. S. KNOWLES.
407 DEVONSHIRE ROAD,
BLACKPOOL.
 Drawing Title
Proposed Front Dormer.
 407 Devonshire Road,
 Blackpool.
 NTJ Design
 11 Speyside,
 Blackpool.
 FY4 2BS
 Tel : 01253 406549
 E-mail : ntjdesign@aol.com
 Mobile : 07761394652

Date : **Jan 2021**
 Scale : **1 : 100 & 1 : 50**
 Drawn : **ntj**
 Drawing No. **A1092/2 C**
 Checked :