




407 DEVONSHIRE ROAD

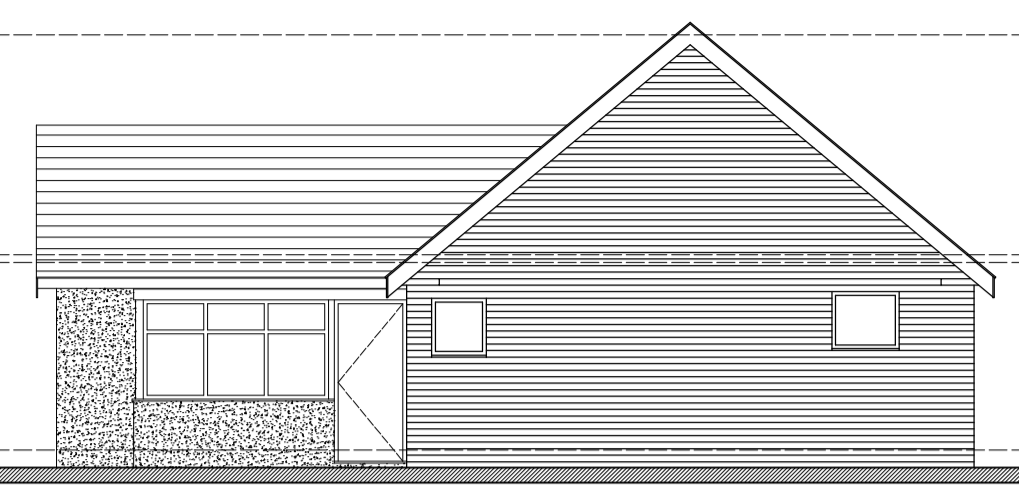


existing side elevation

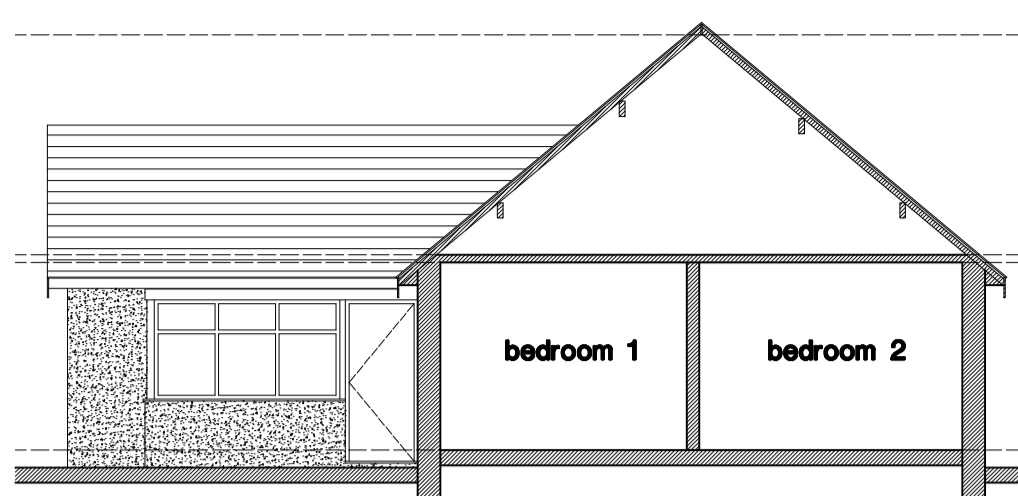


existing section x - x

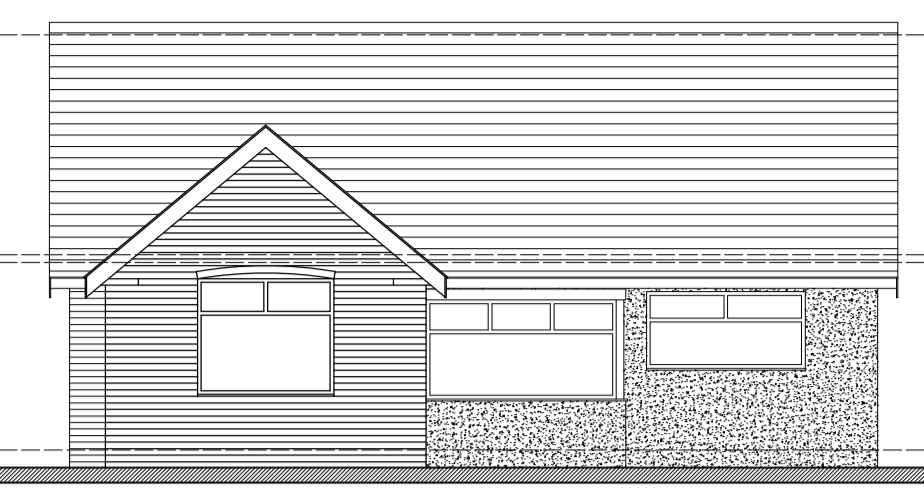

existing front elevation

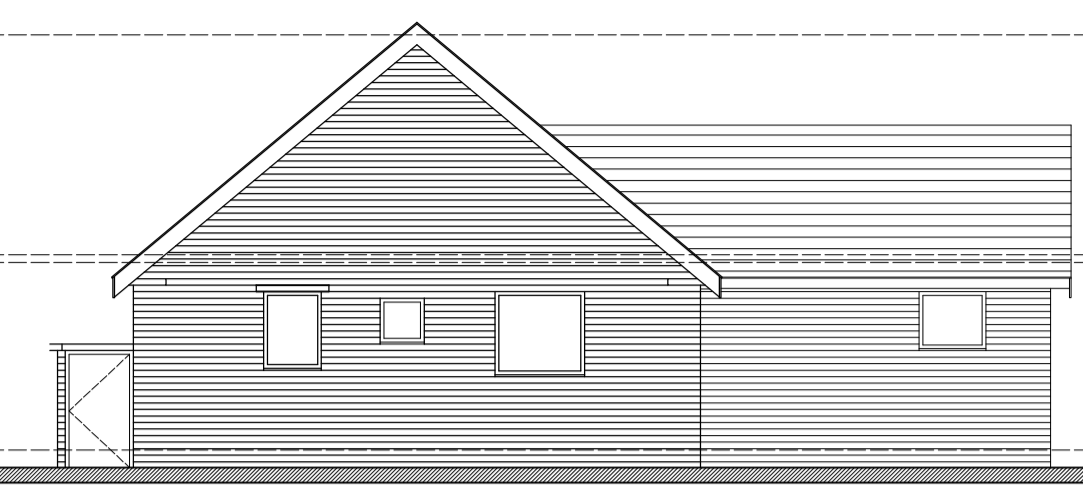


existing side elevation

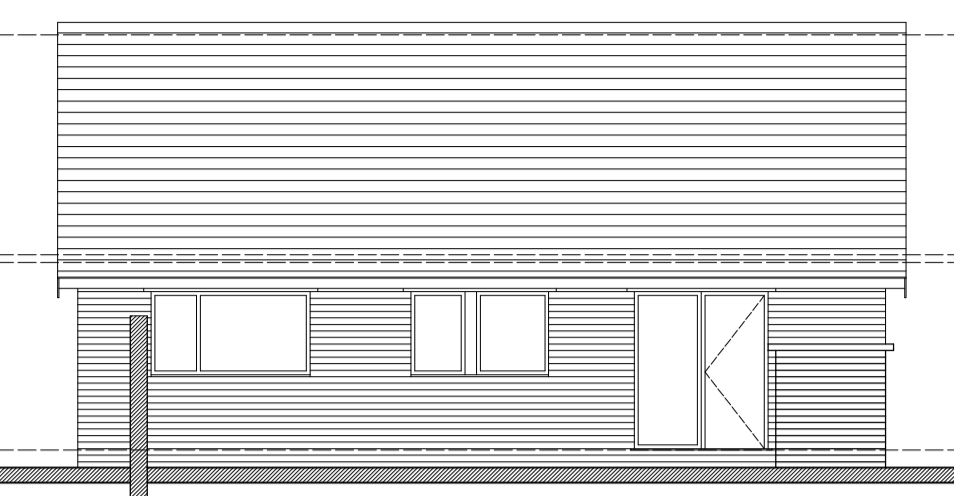


existing rear elevation

No. 409

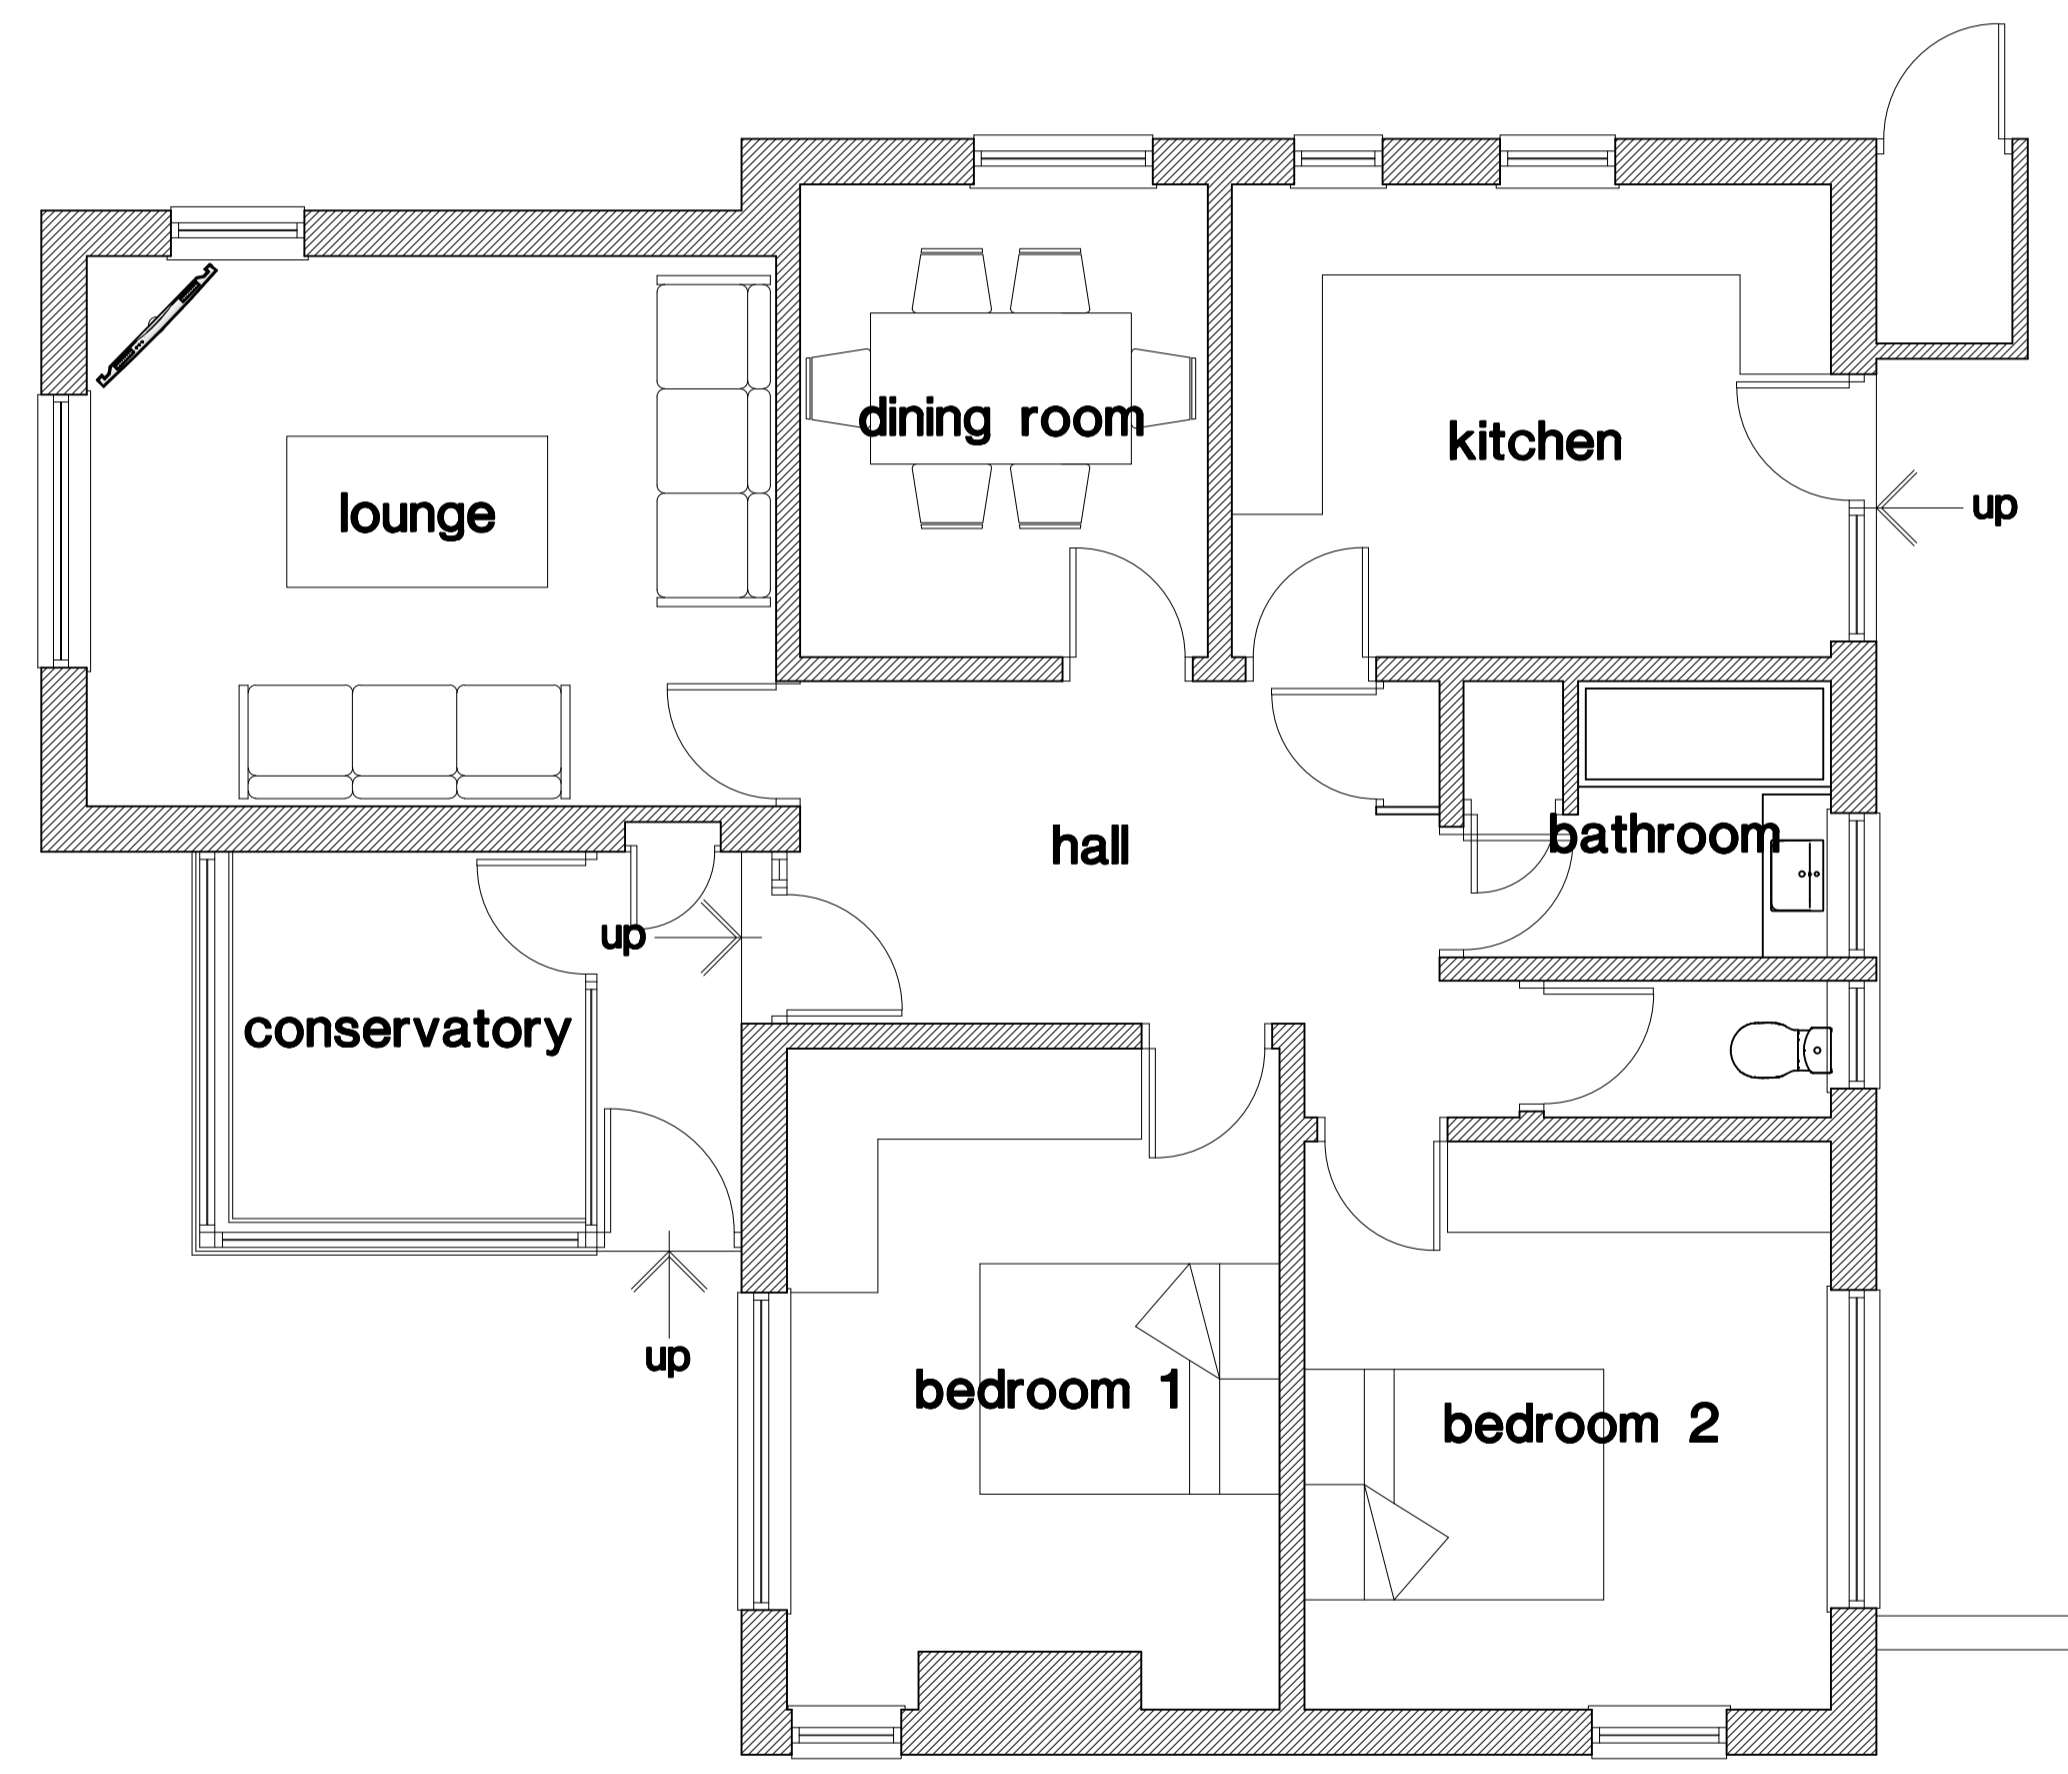


existing ground floor plan


rear garden

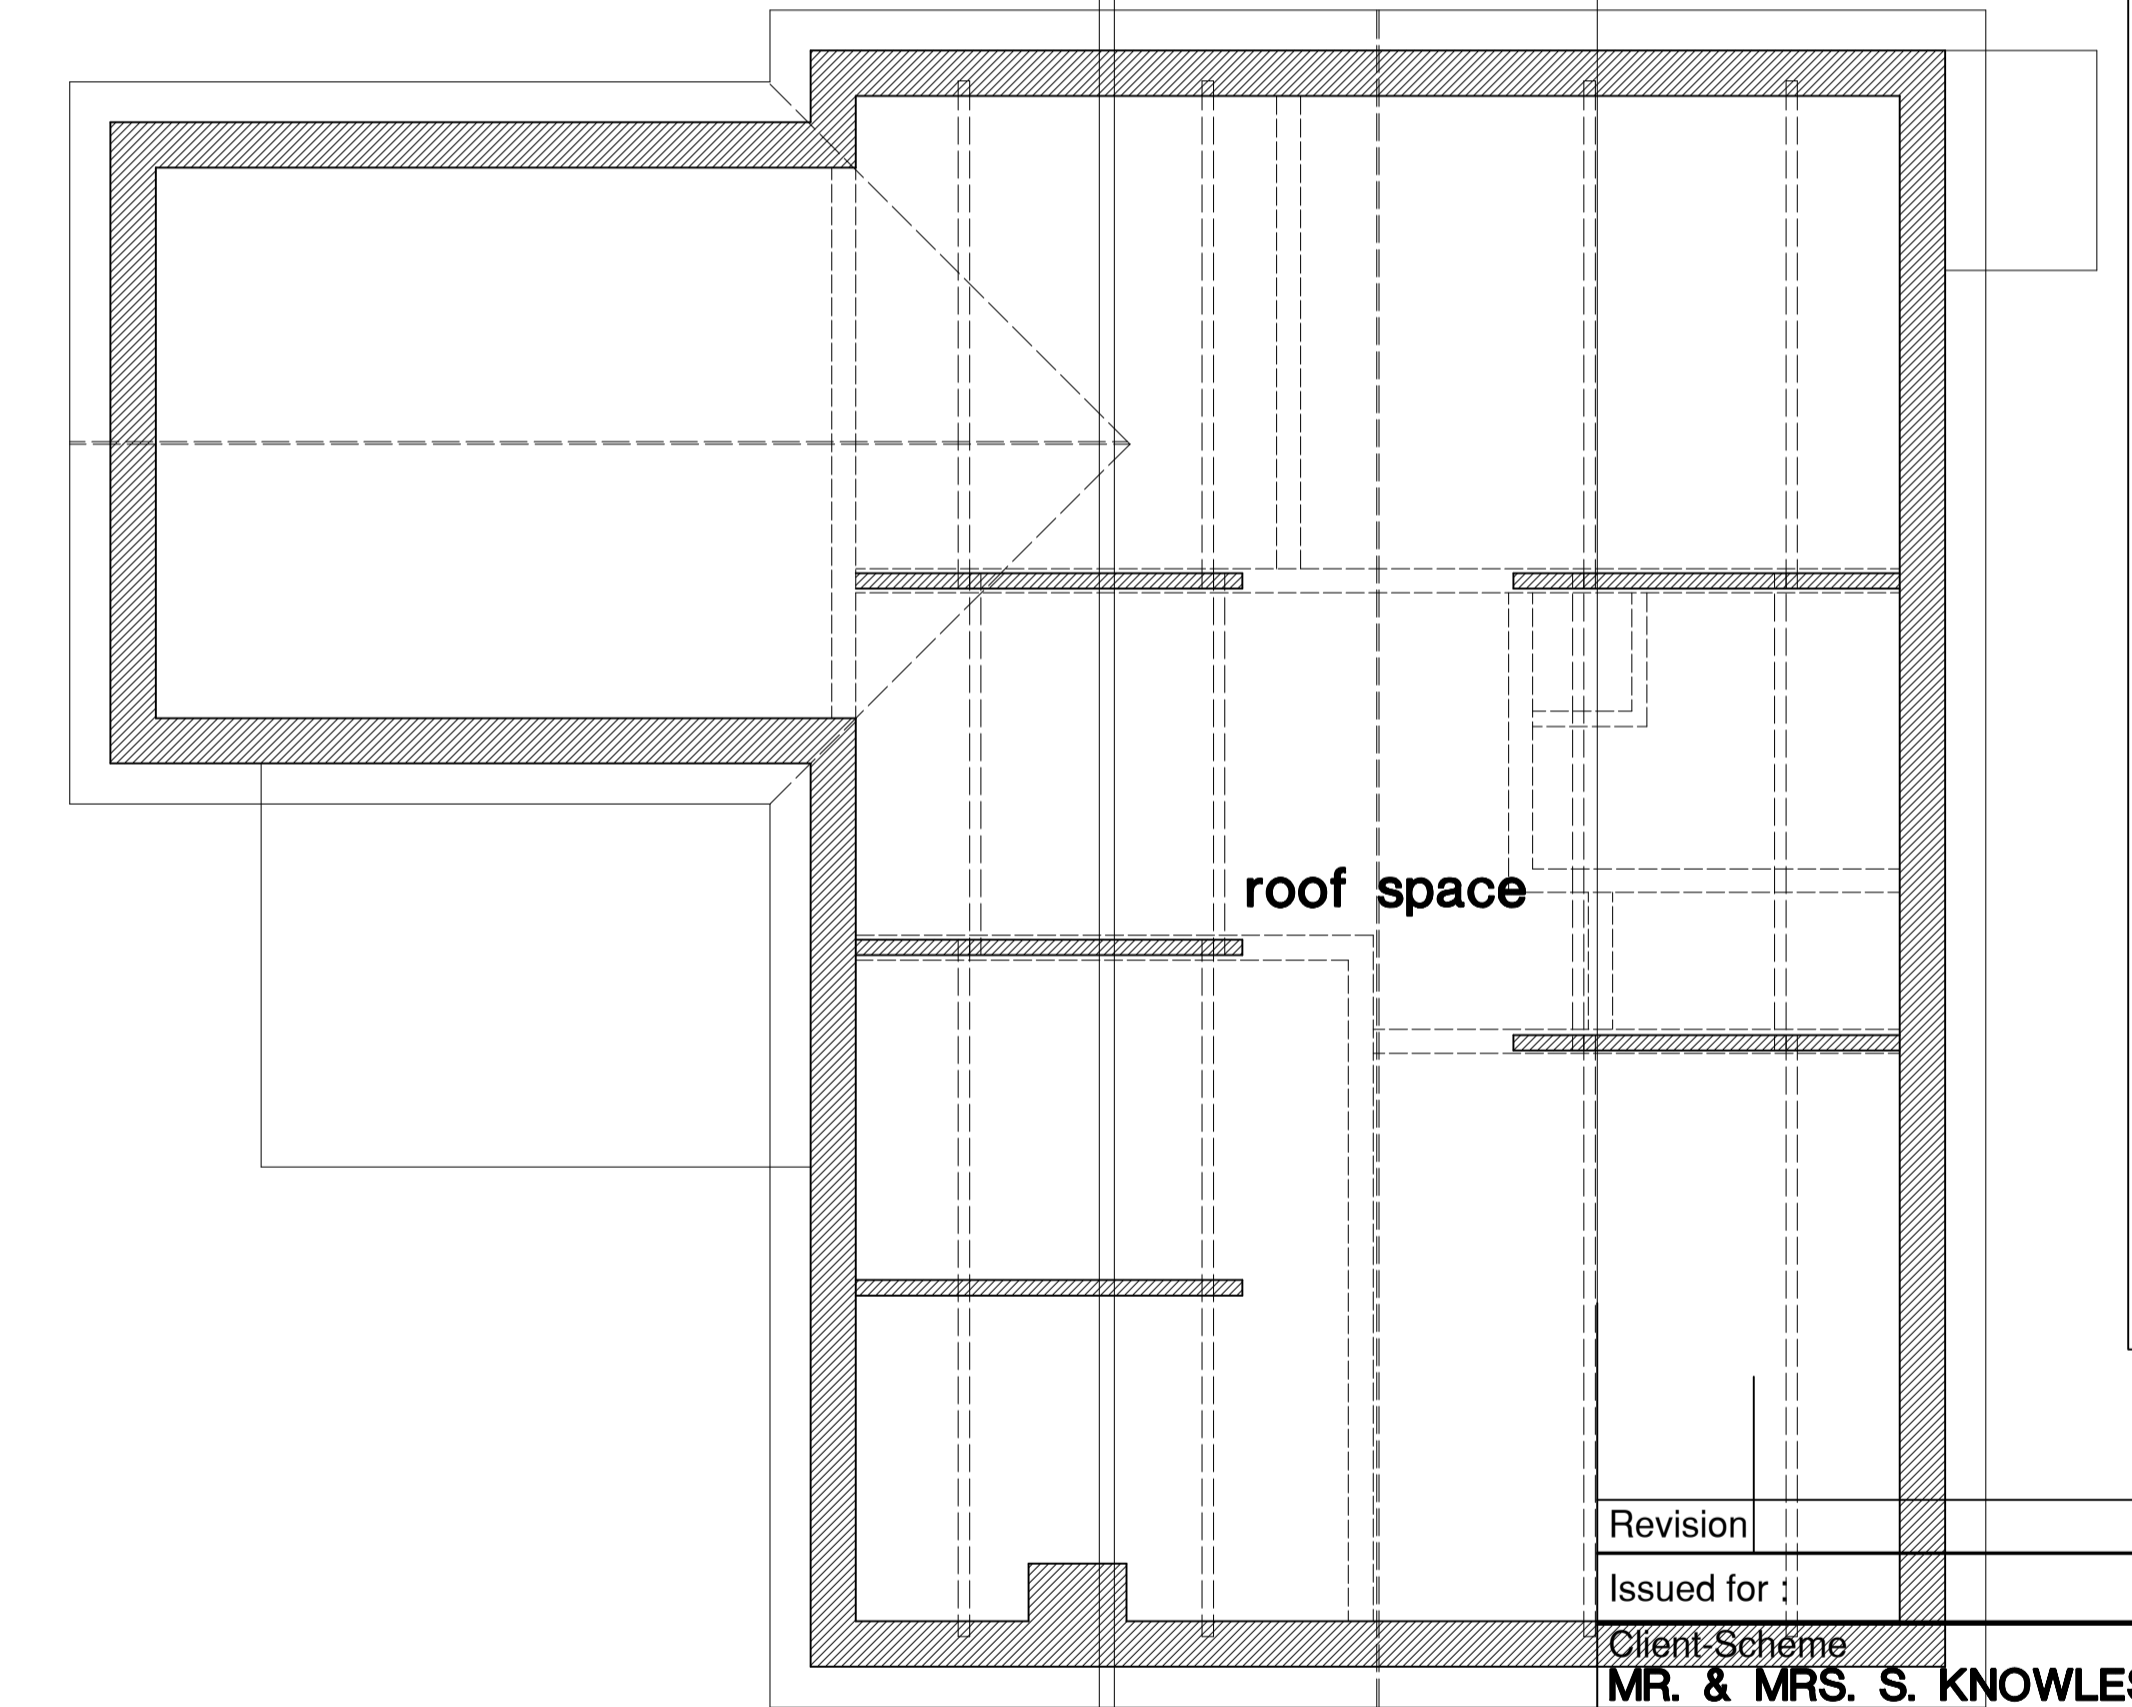

existing first floor plan

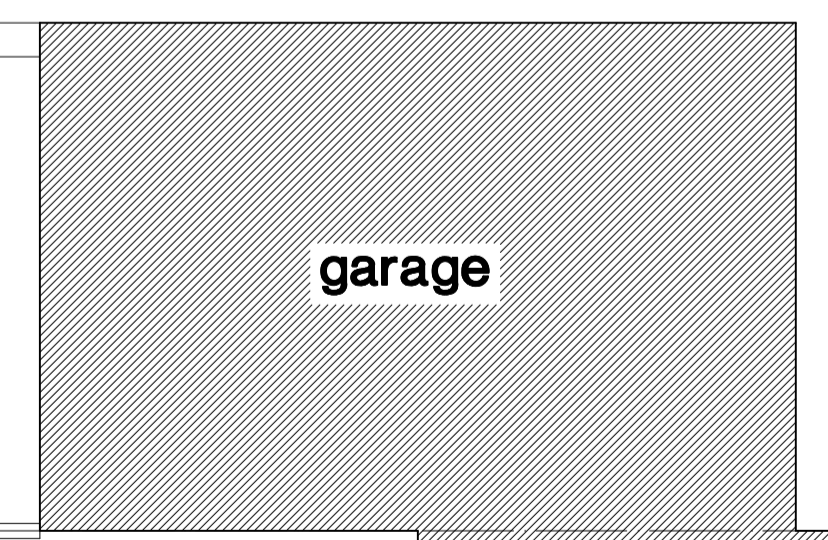

garage

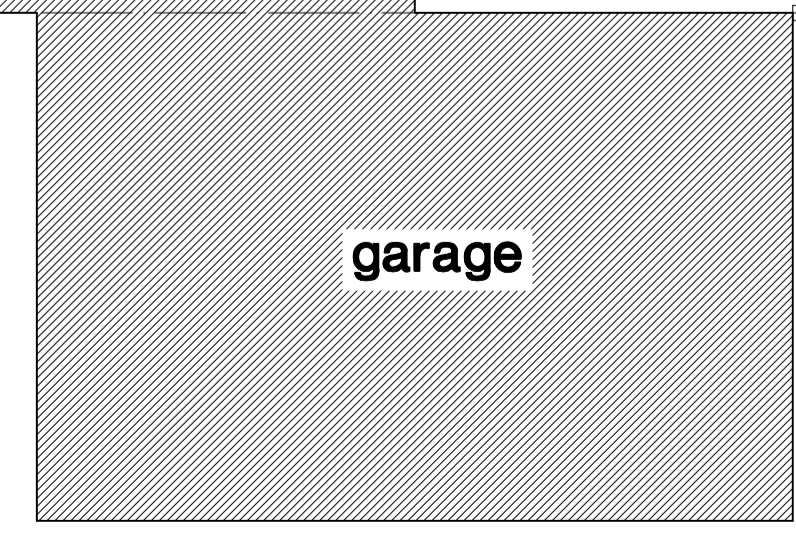

garage

No. 405

Revision	Chkd.	Date

Issued for :  
 Client-Scheme  
**MR. & MRS. S. KNOWLES.**  
**407 DEVONSHIRE ROAD,**  
**BLACKPOOL.**

Drawing Title  
**Survey.**

**407 Devonshire Road,**  
**Blackpool.**

NTJ Design  
 11 Speyside,  
 Blackpool.  
 FY4 2BS

Tel : 01253 406549  
 E-mail : ntjdesign@aol.com  
 Mobile : 07761394652

Date : **Jan 2021**  
 Scale : **1 : 100 & 1 : 50**  
 Drawn : **ntj**  
 Checked :

Drawing No. **A1092/1**

