



Existing Ground Floor Plan
SCALE 1:100

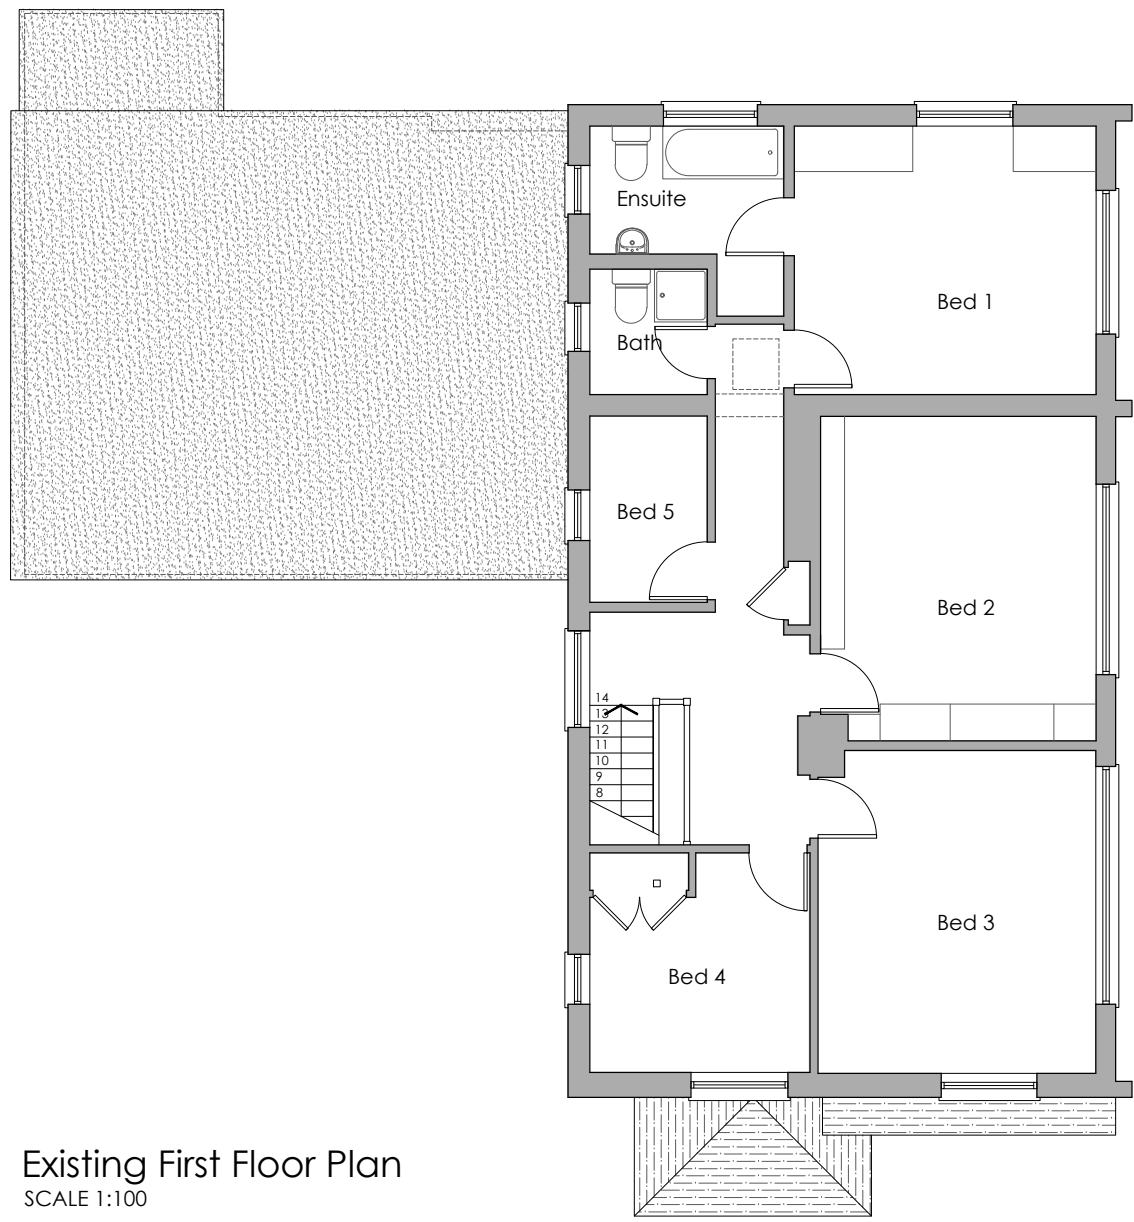


Existing First Floor Plan
SCALE 1:100

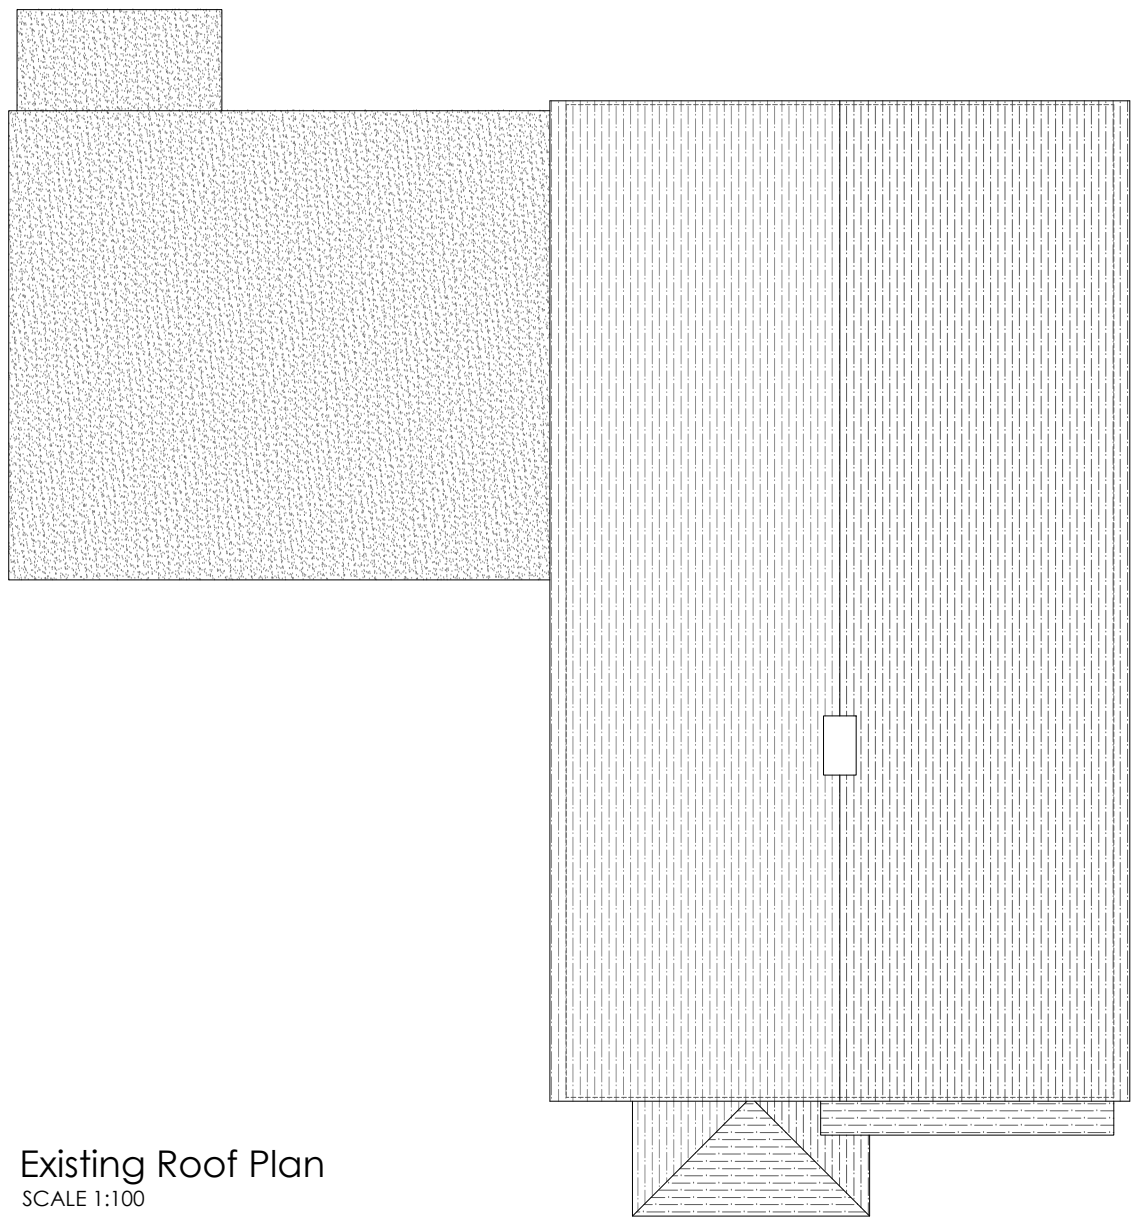

Existing Roof Plan
SCALE 1:100



Existing Front (South West Facing) Elevation
SCALE 1:100

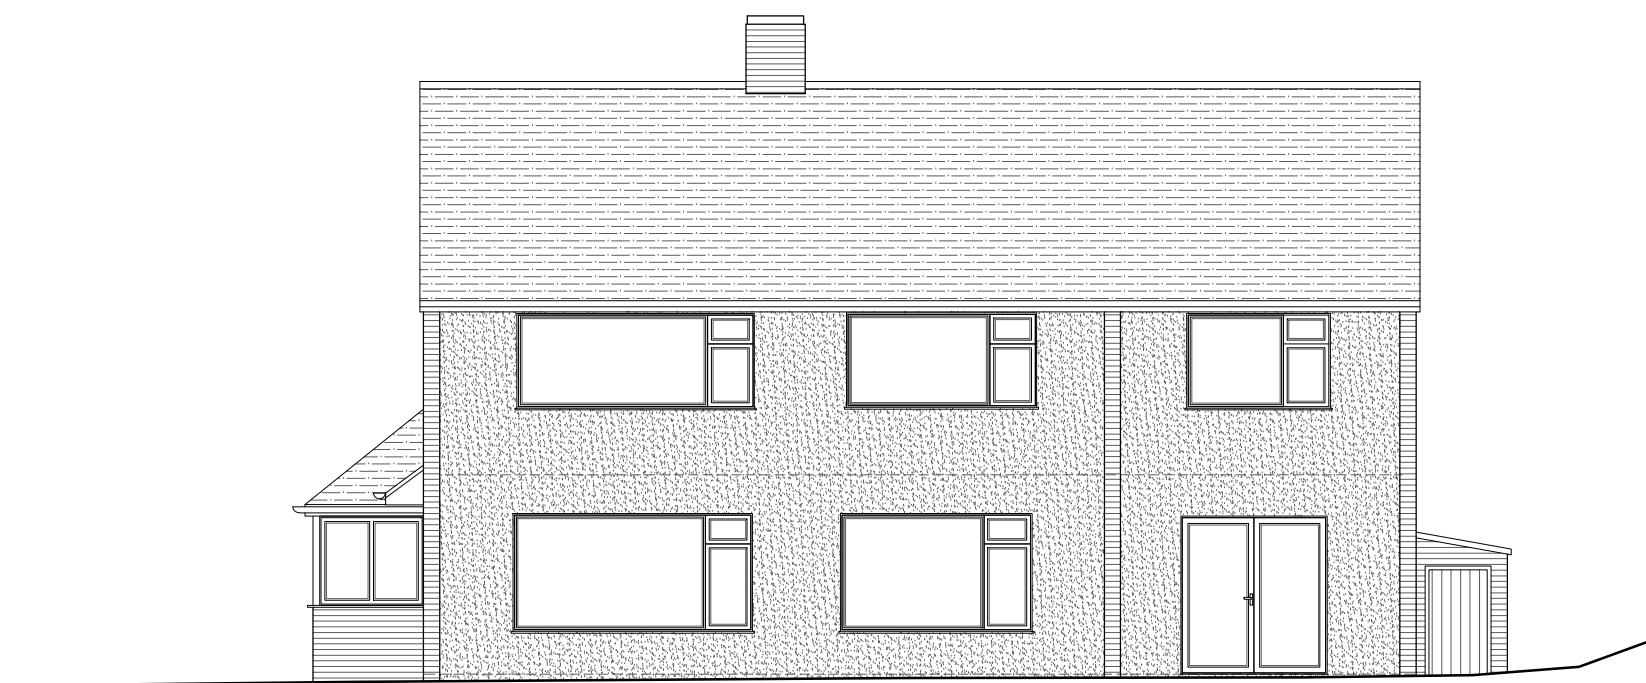

Existing Side (South East Facing) Elevation
SCALE 1:100




Existing Indicative Section
SCALE 1:100



Existing Rear (North East Facing) Elevation
SCALE 1:100



Existing Side (North West Facing) Elevation
SCALE 1:100

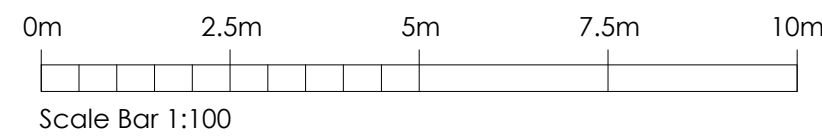

Rev	Date	Comments
-----	------	----------

PLANNING

Client
Mrs N White

Project
25, Hillydeal Road,
Oxford,
Kent,
TN14 5RT

Title
Existing Plans and Elevations

Project No.	Date
5597	April 2021
Drawing No.	Revision
5597-PD1-02	
AS SHOWN @A1	Drawn HG
	Check RR

Nepolar House, London Road
Wrotham Heath, TN15 7RS
phone: 01732 753333
fax: 01732 753334
info@offsetarchitects.co.uk
www.offsetarchitects.co.uk

