




BASEMENT PLAN
Scale 1:100

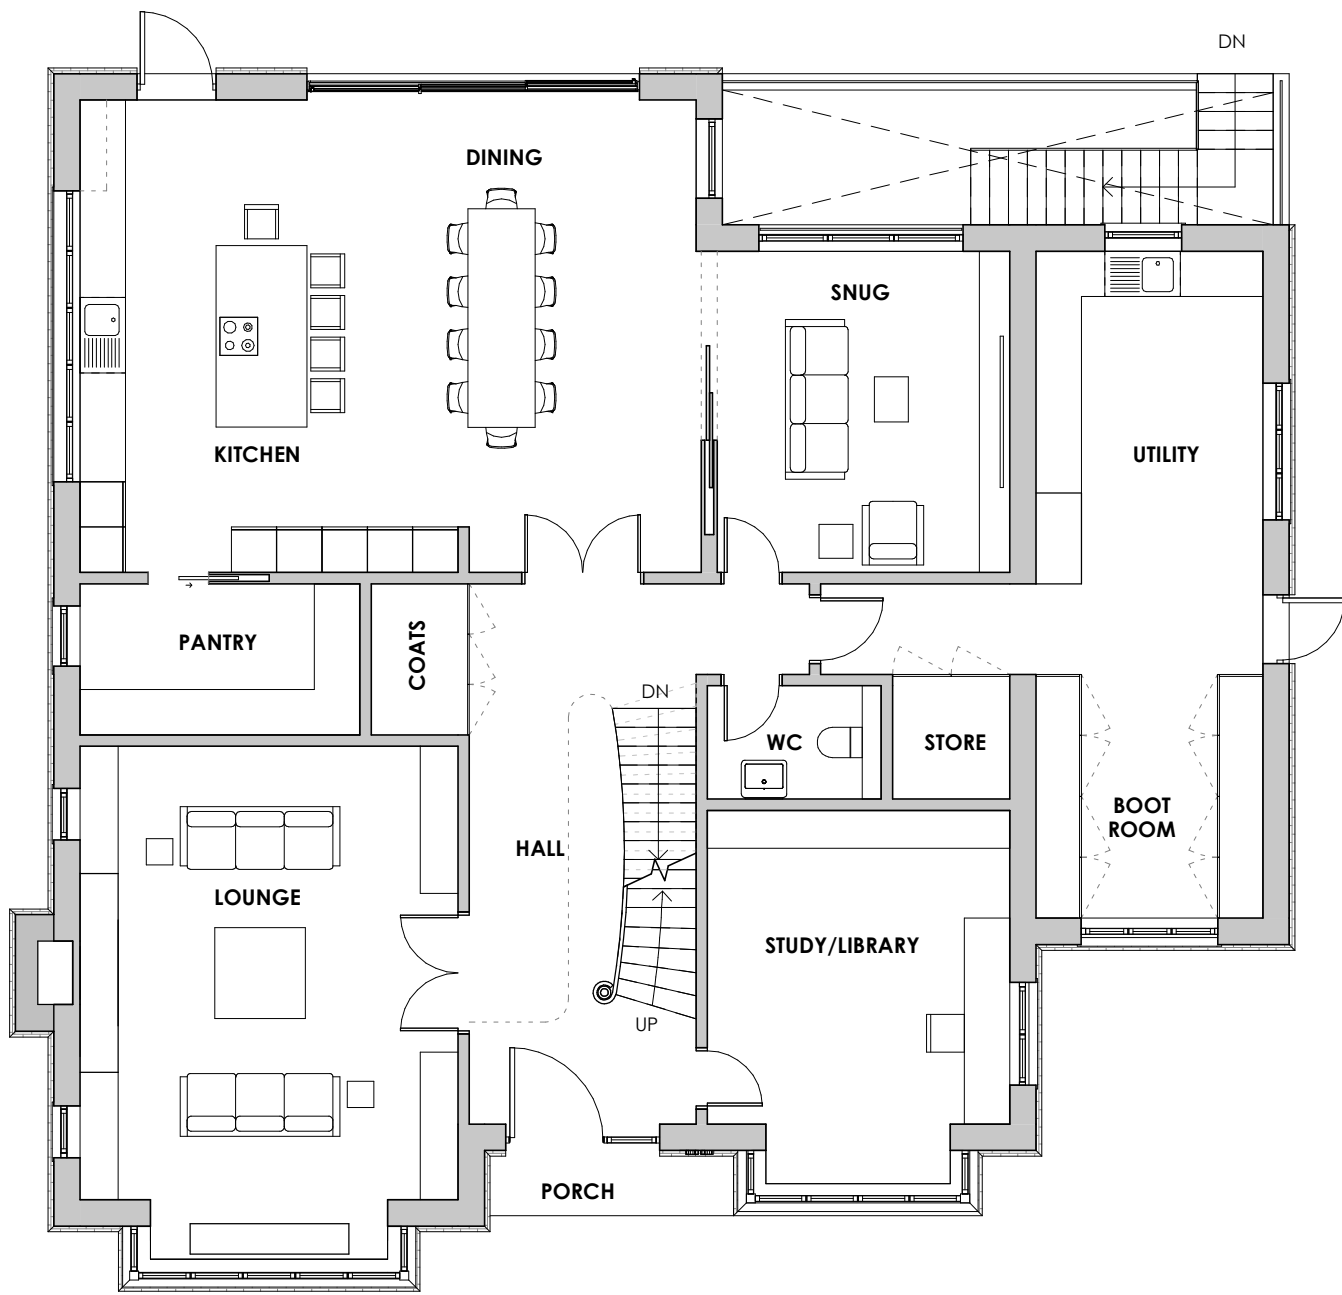

GROUND FLOOR PLAN
Scale 1:100

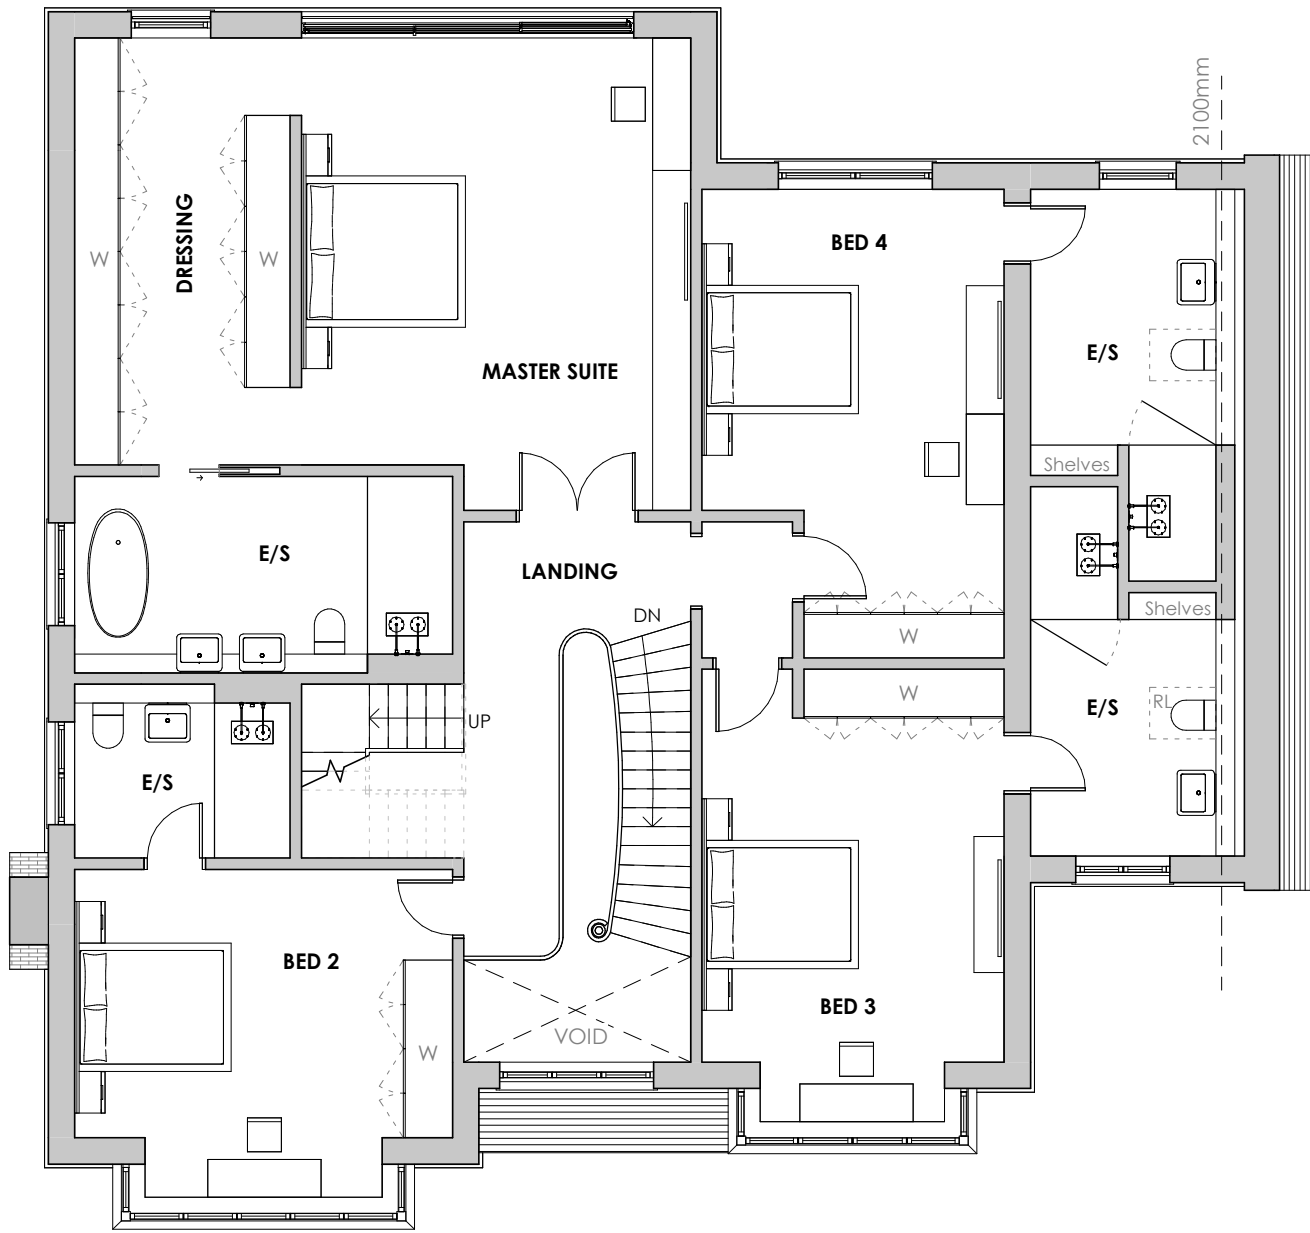

FIRST FLOOR PLAN
Scale 1:100

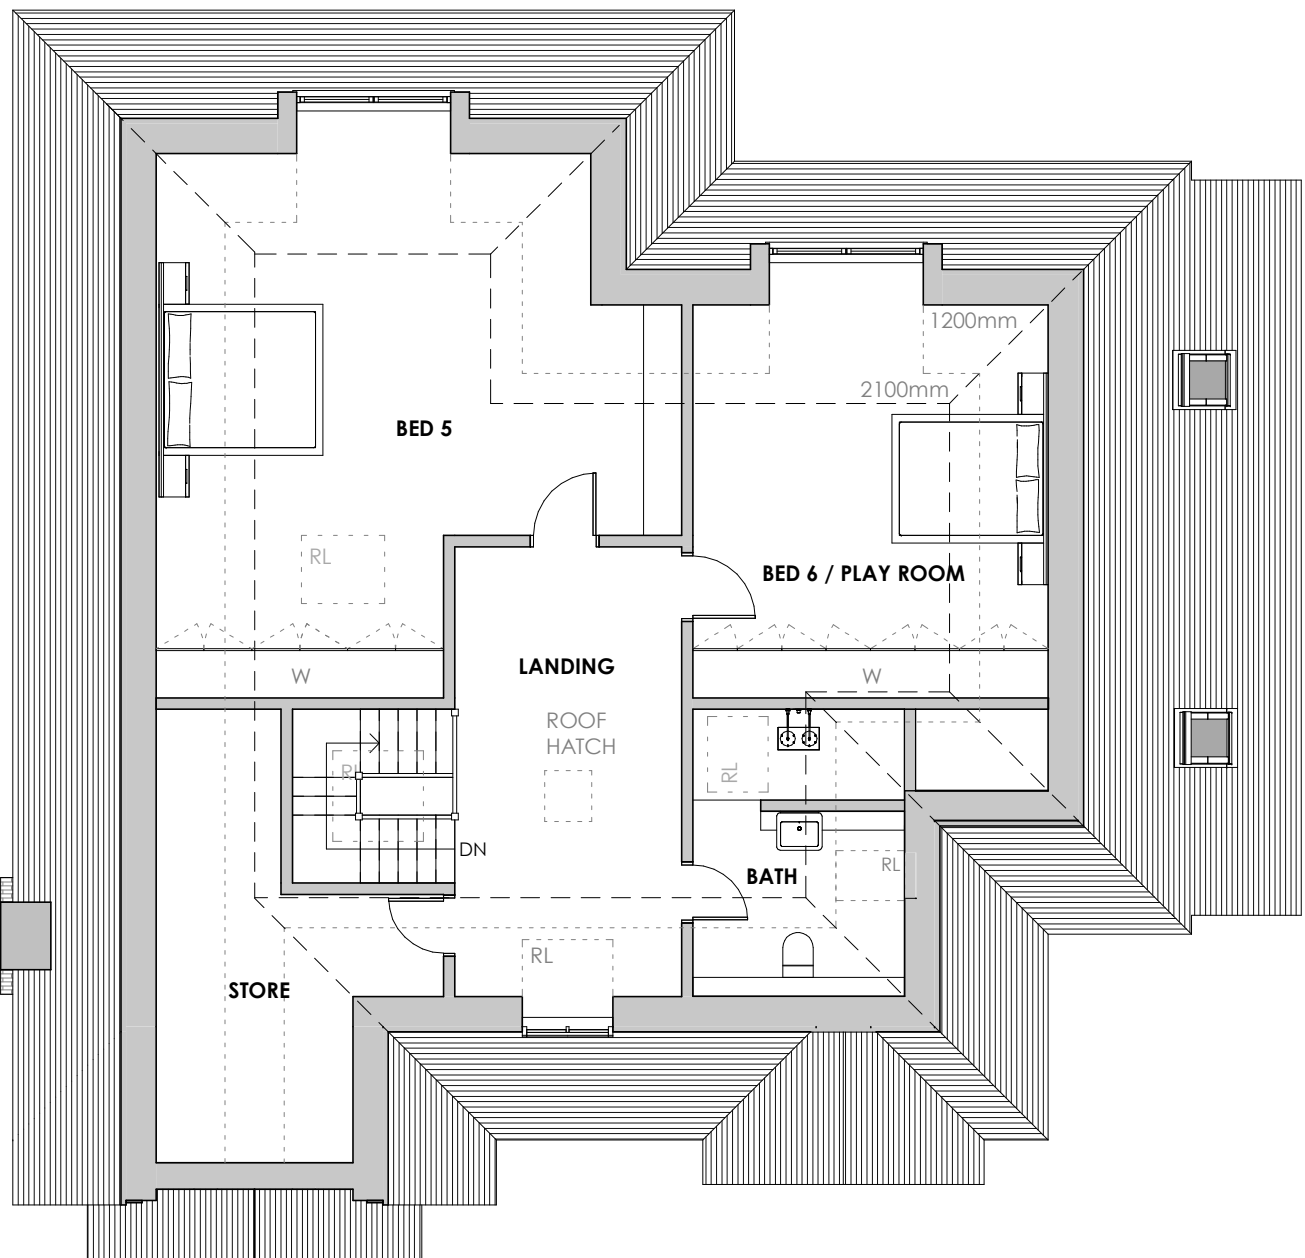

SECOND FLOOR PLAN
Scale 1:100

MATERIALS:

- ① BRICK
- ② CLAY TILES
- ③ RENDER
- ④ ALUMINIUM WINDOWS/ DOORS
- ⑤ HERRINGBONE BRICK
- ⑥ DENTIL BRICK BAND
- ⑦ LEAD CLADDING
- ⑧ WHITE PAINTED TIMBER

LEGEND:

- OBS OBLURRED PRIVACY GLASS
- RL ROOFLIGHT OVER

B	03.06.21	Side elevation amended to show basement window
A	06.05.21	House mirrored + basement added

Rev	Date	Comments
-----	------	----------

PLANNING


CLIENT
Mrs N White

PROJECT
25, Hillydeal Road,
Offord
Kent,
TN14 5RT

Proposed Plans & Elevations

PROJECT NO.	DATE
5597	APRIL 21
DRAWING NO.	REVISION
5597 - PD1-03	B
SCALE	DRAWN
As indicated@ A1	RD
	CHECKED
	CI

Nepicar House, London Road,
Wolham Heath, TN15 7RS
phone: 01732 753333
fax: 01732 753334
info@offsetarchitects.co.uk
www.offsetarchitects.com

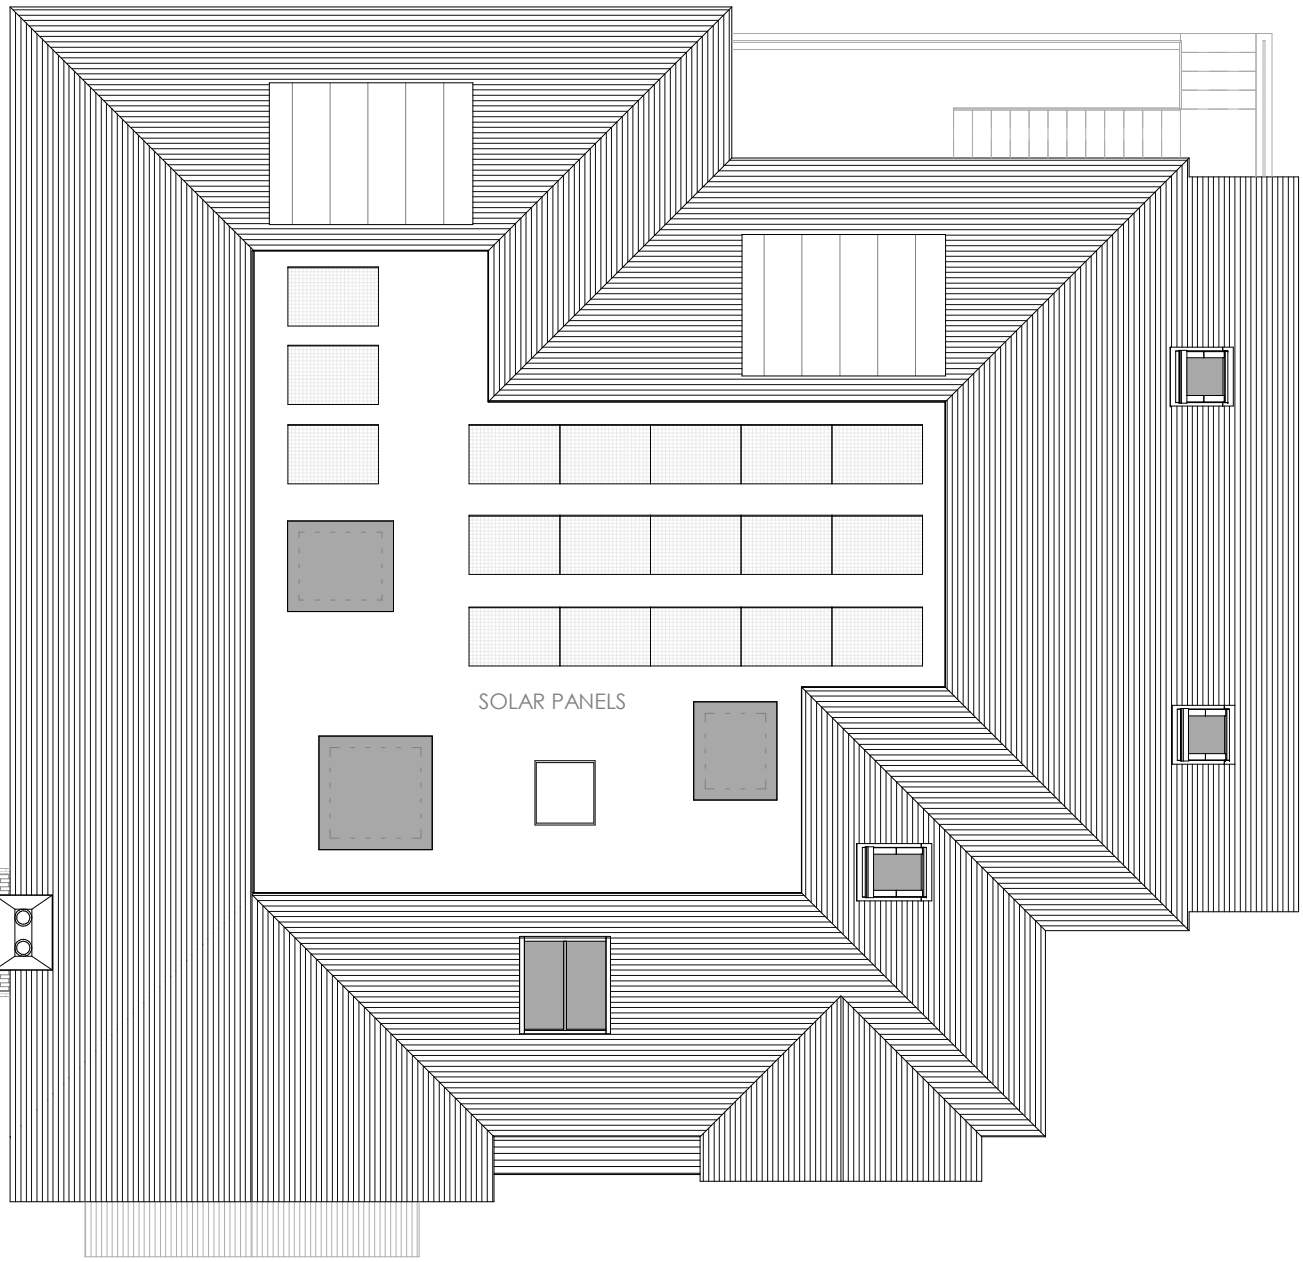

ROOF PLAN
Scale 1:100



FRONT VIEW
Scale 1:1



REAR VIEW
Scale 1:1



SIDE ELEVATION
Scale 1:100



FRONT (SOUTH) ELEVATION
Scale 1:100



REAR (NORTH) ELEVATION
Scale 1:100



SIDE ELEVATION
Scale 1:100