

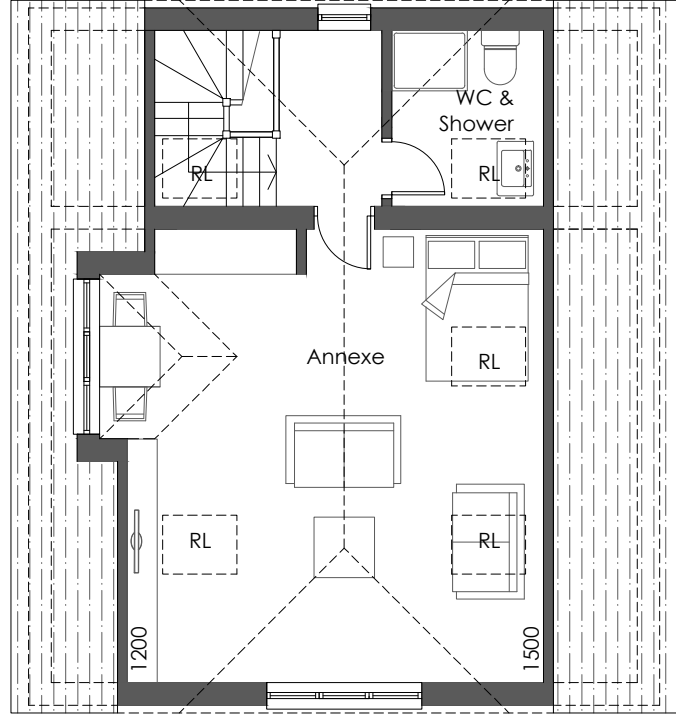



Garage / Annexe : Proposed Ground Floor Plan
SCALE 1:100

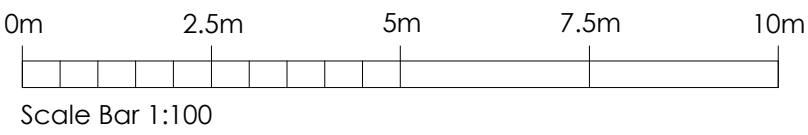


Proposed First Floor Plan
SCALE 1:100

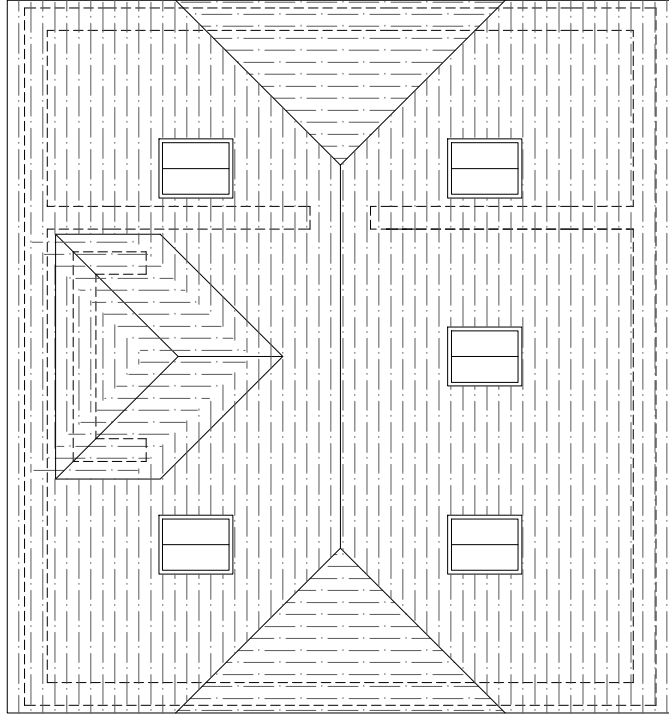


Proposed Roof Plan
SCALE 1:100

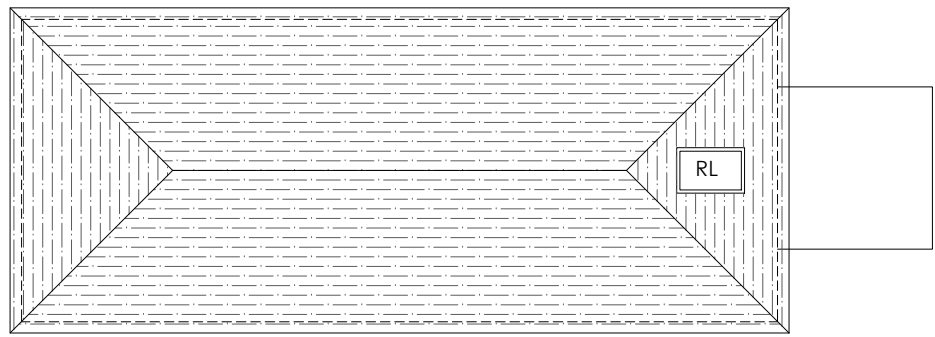


Pool House : Proposed Roof Plan
SCALE 1:100

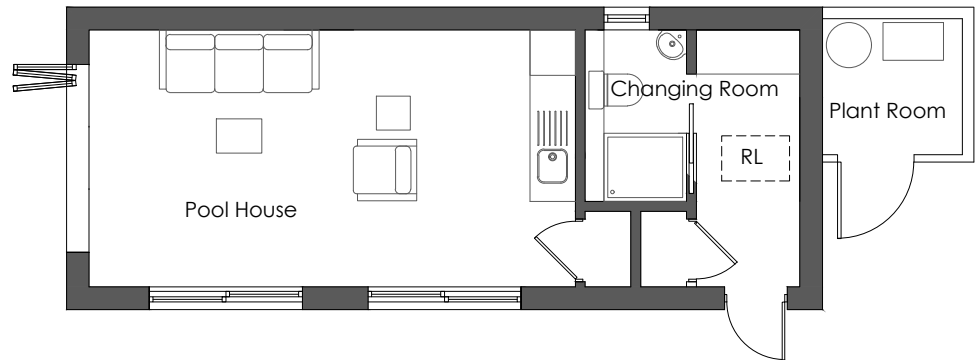


Pool House : Proposed Ground Floor Plan
SCALE 1:100

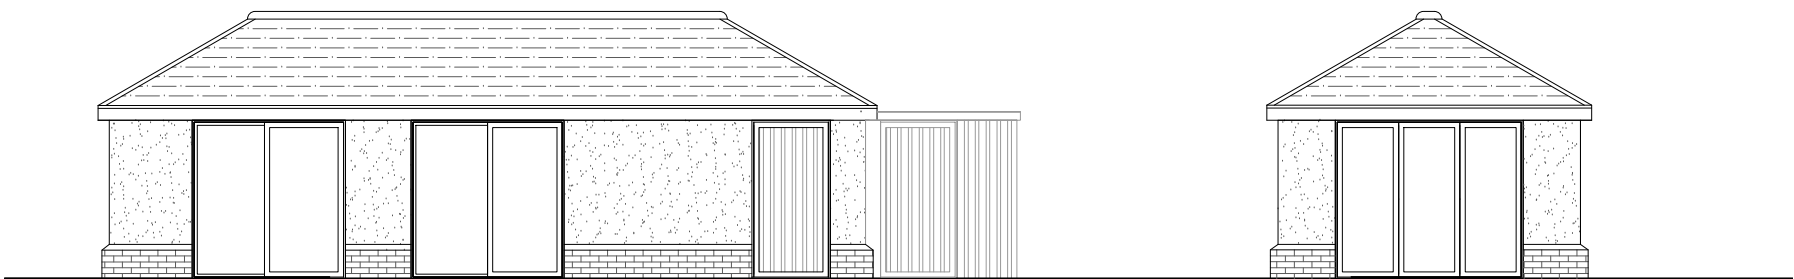

Pool House : Proposed Elevations
SCALE 1:100

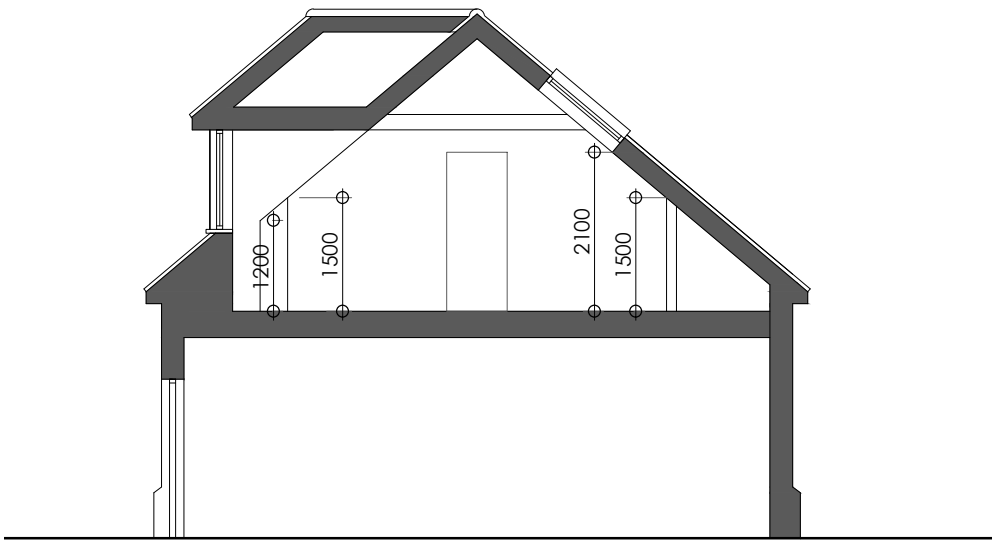


Garage / Annexe : Proposed Section
SCALE 1:100

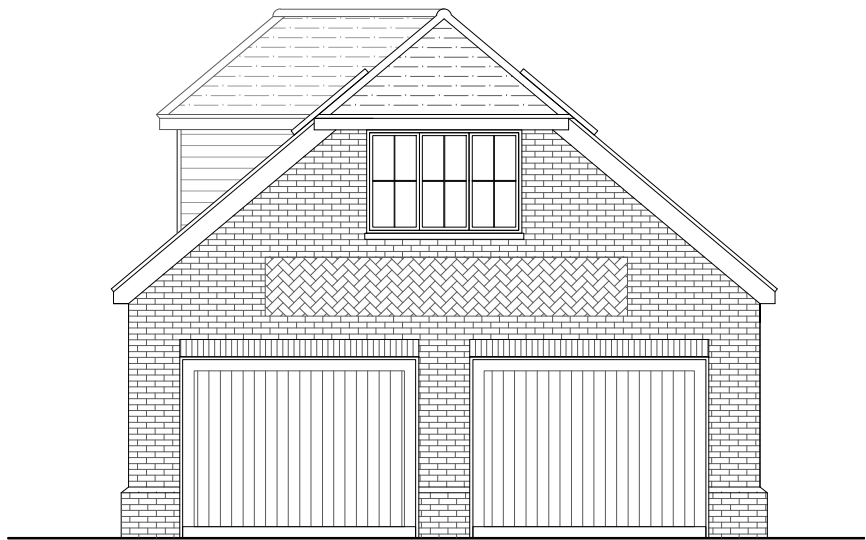

Proposed Front Elevation
SCALE 1:100



Proposed Side Elevation
SCALE 1:100

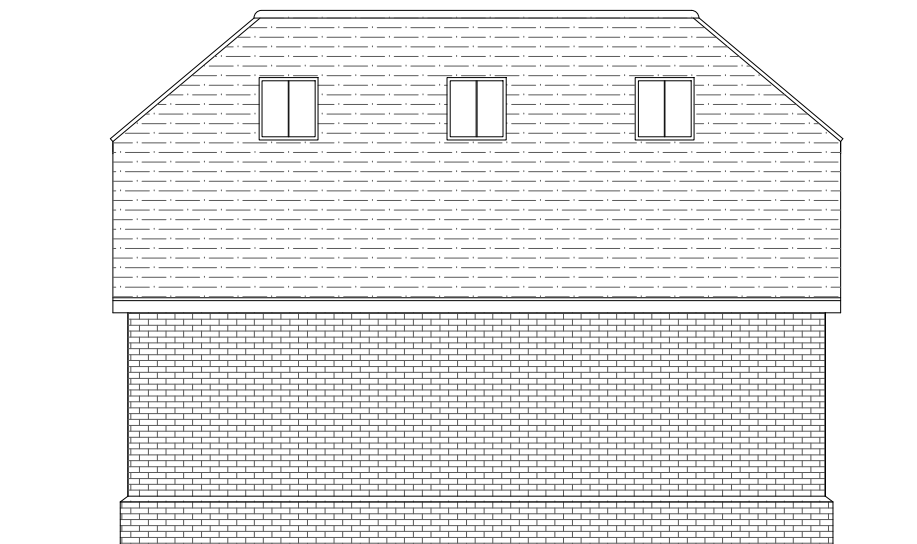

Proposed Side Elevation
SCALE 1:100



Proposed Rear Elevation
SCALE 1:100

A 07.05.21 Revision following client comments

Rev	Date	Comments
-----	------	----------

PLANNING

Client
Mrs N White

Project
25, Hillydeal Road,
Oxford,
Kent,
TN14 5RT

Title
Proposed Outbuildings:
Garage/Annexe & Pool House
Proposed Plans & Elevations

Project No.	Date
5597	April 2021
Drawing No.	Revision
5597-PD1-04	A
AS SHOWN @A1	Drawn
	CI
	Check
	RR

Nepical House, London Road
Waltham Heath, TN15 7RS
phone: 01732 753333
fax: 01732 753334
info@offsetarchitects.co.uk
www.offsetarchitects.co.uk

