




Front Elevation...

 


Scale 1:100

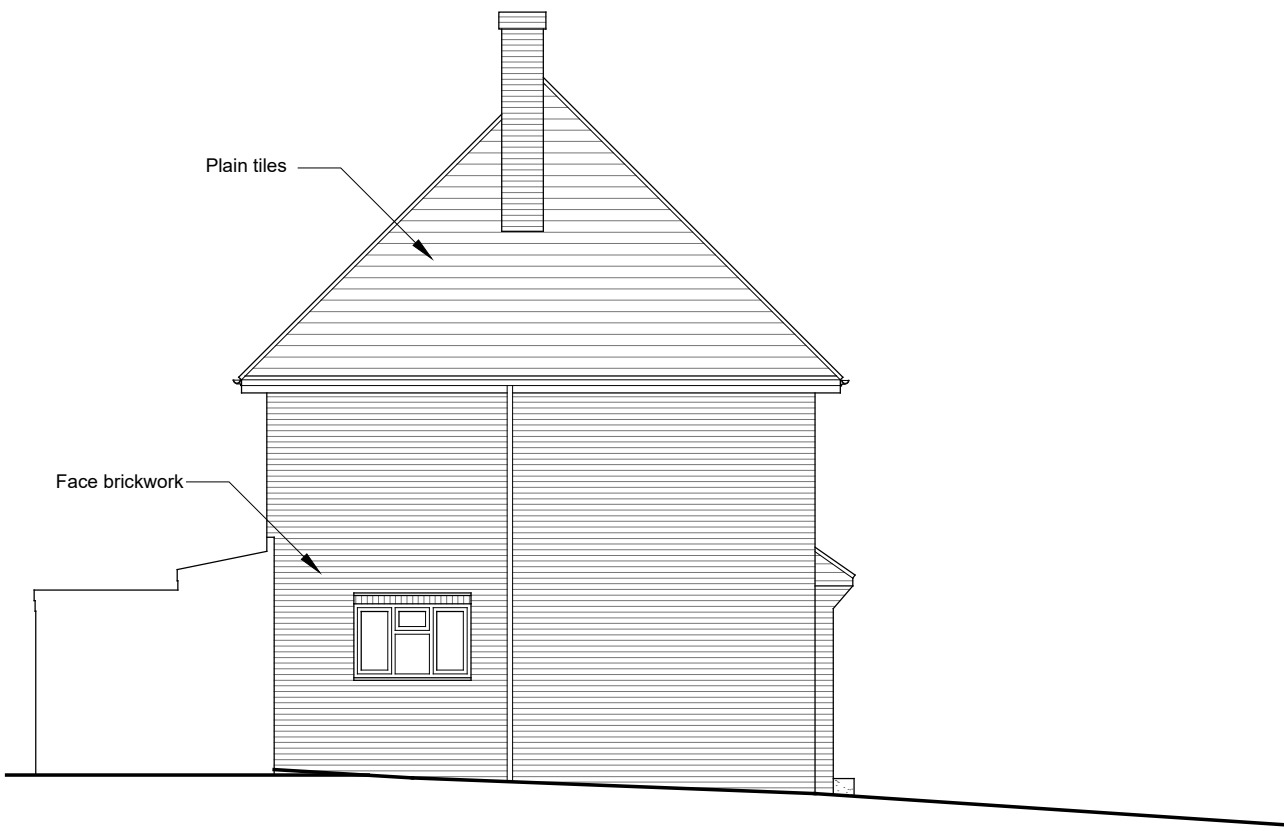


Left Elevation...

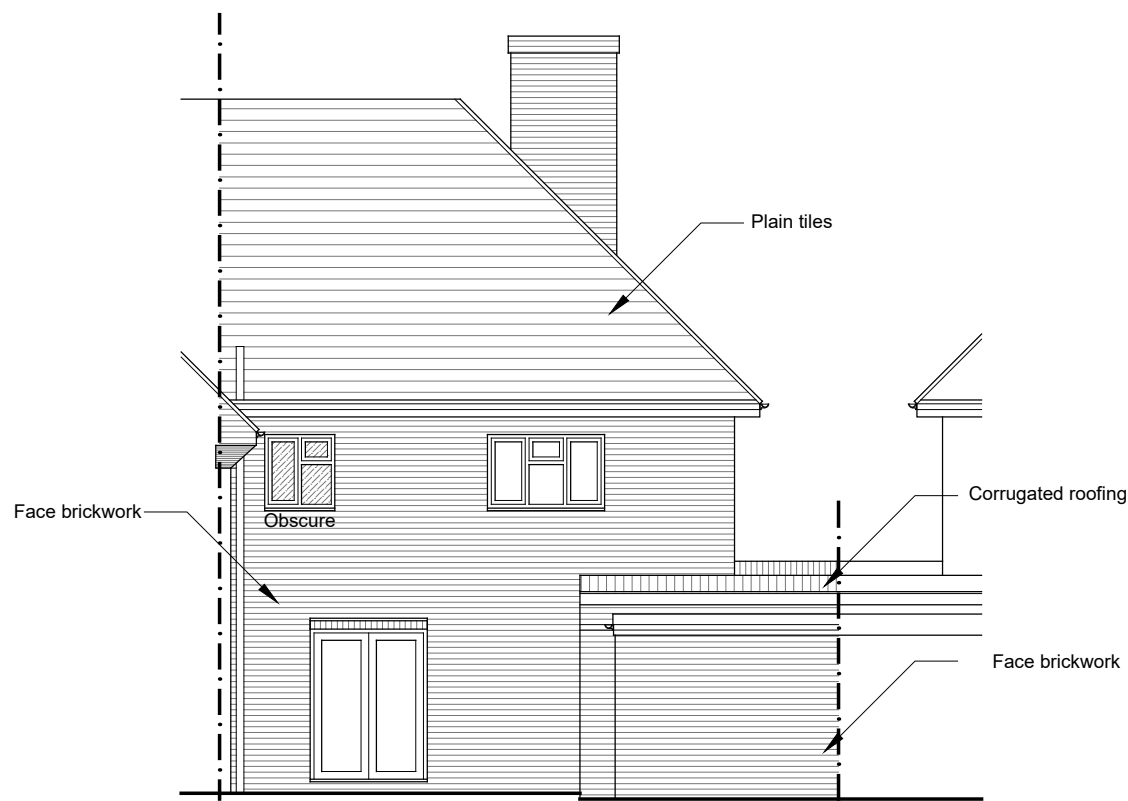


Rear Elevation...

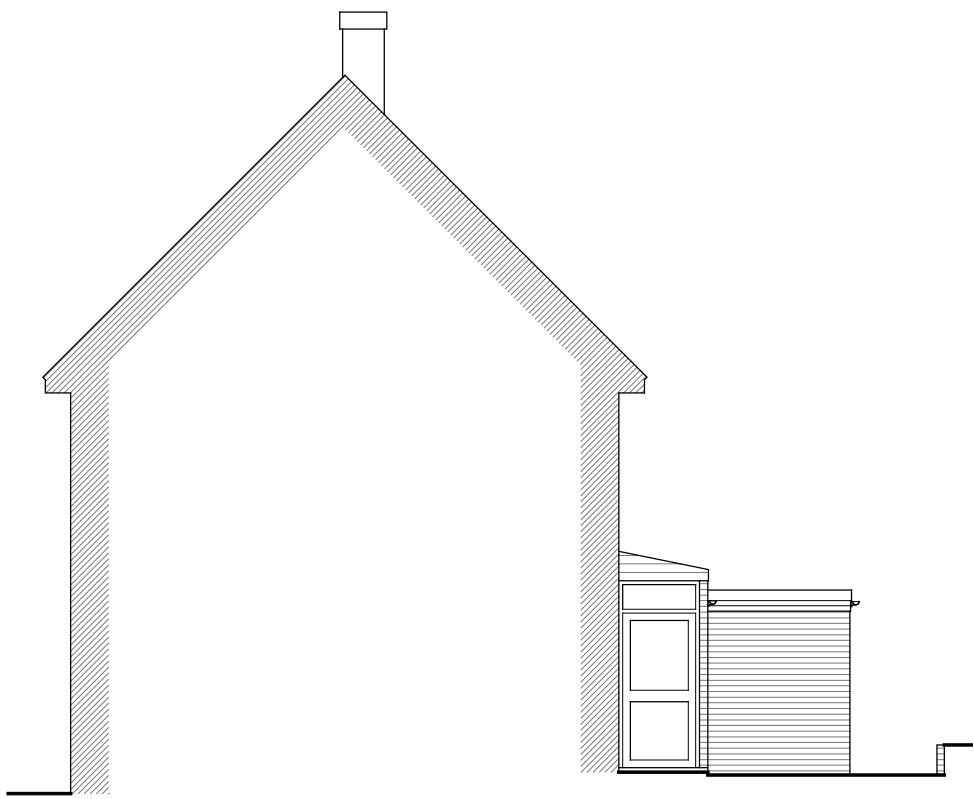


Right Elevation...

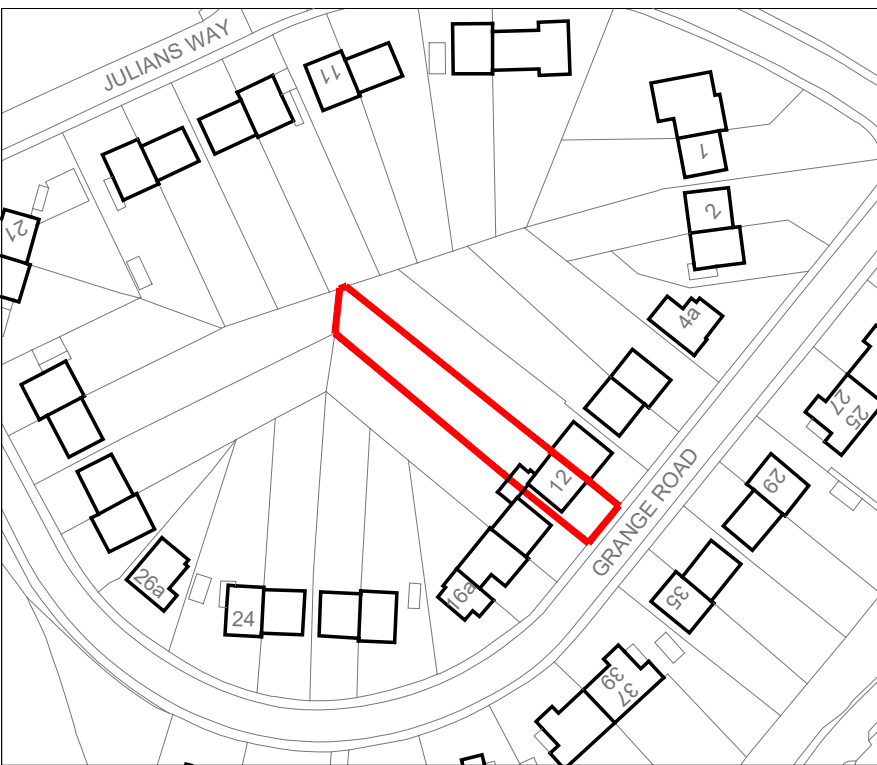

Site Location Plan...

 


Scale 1:1250

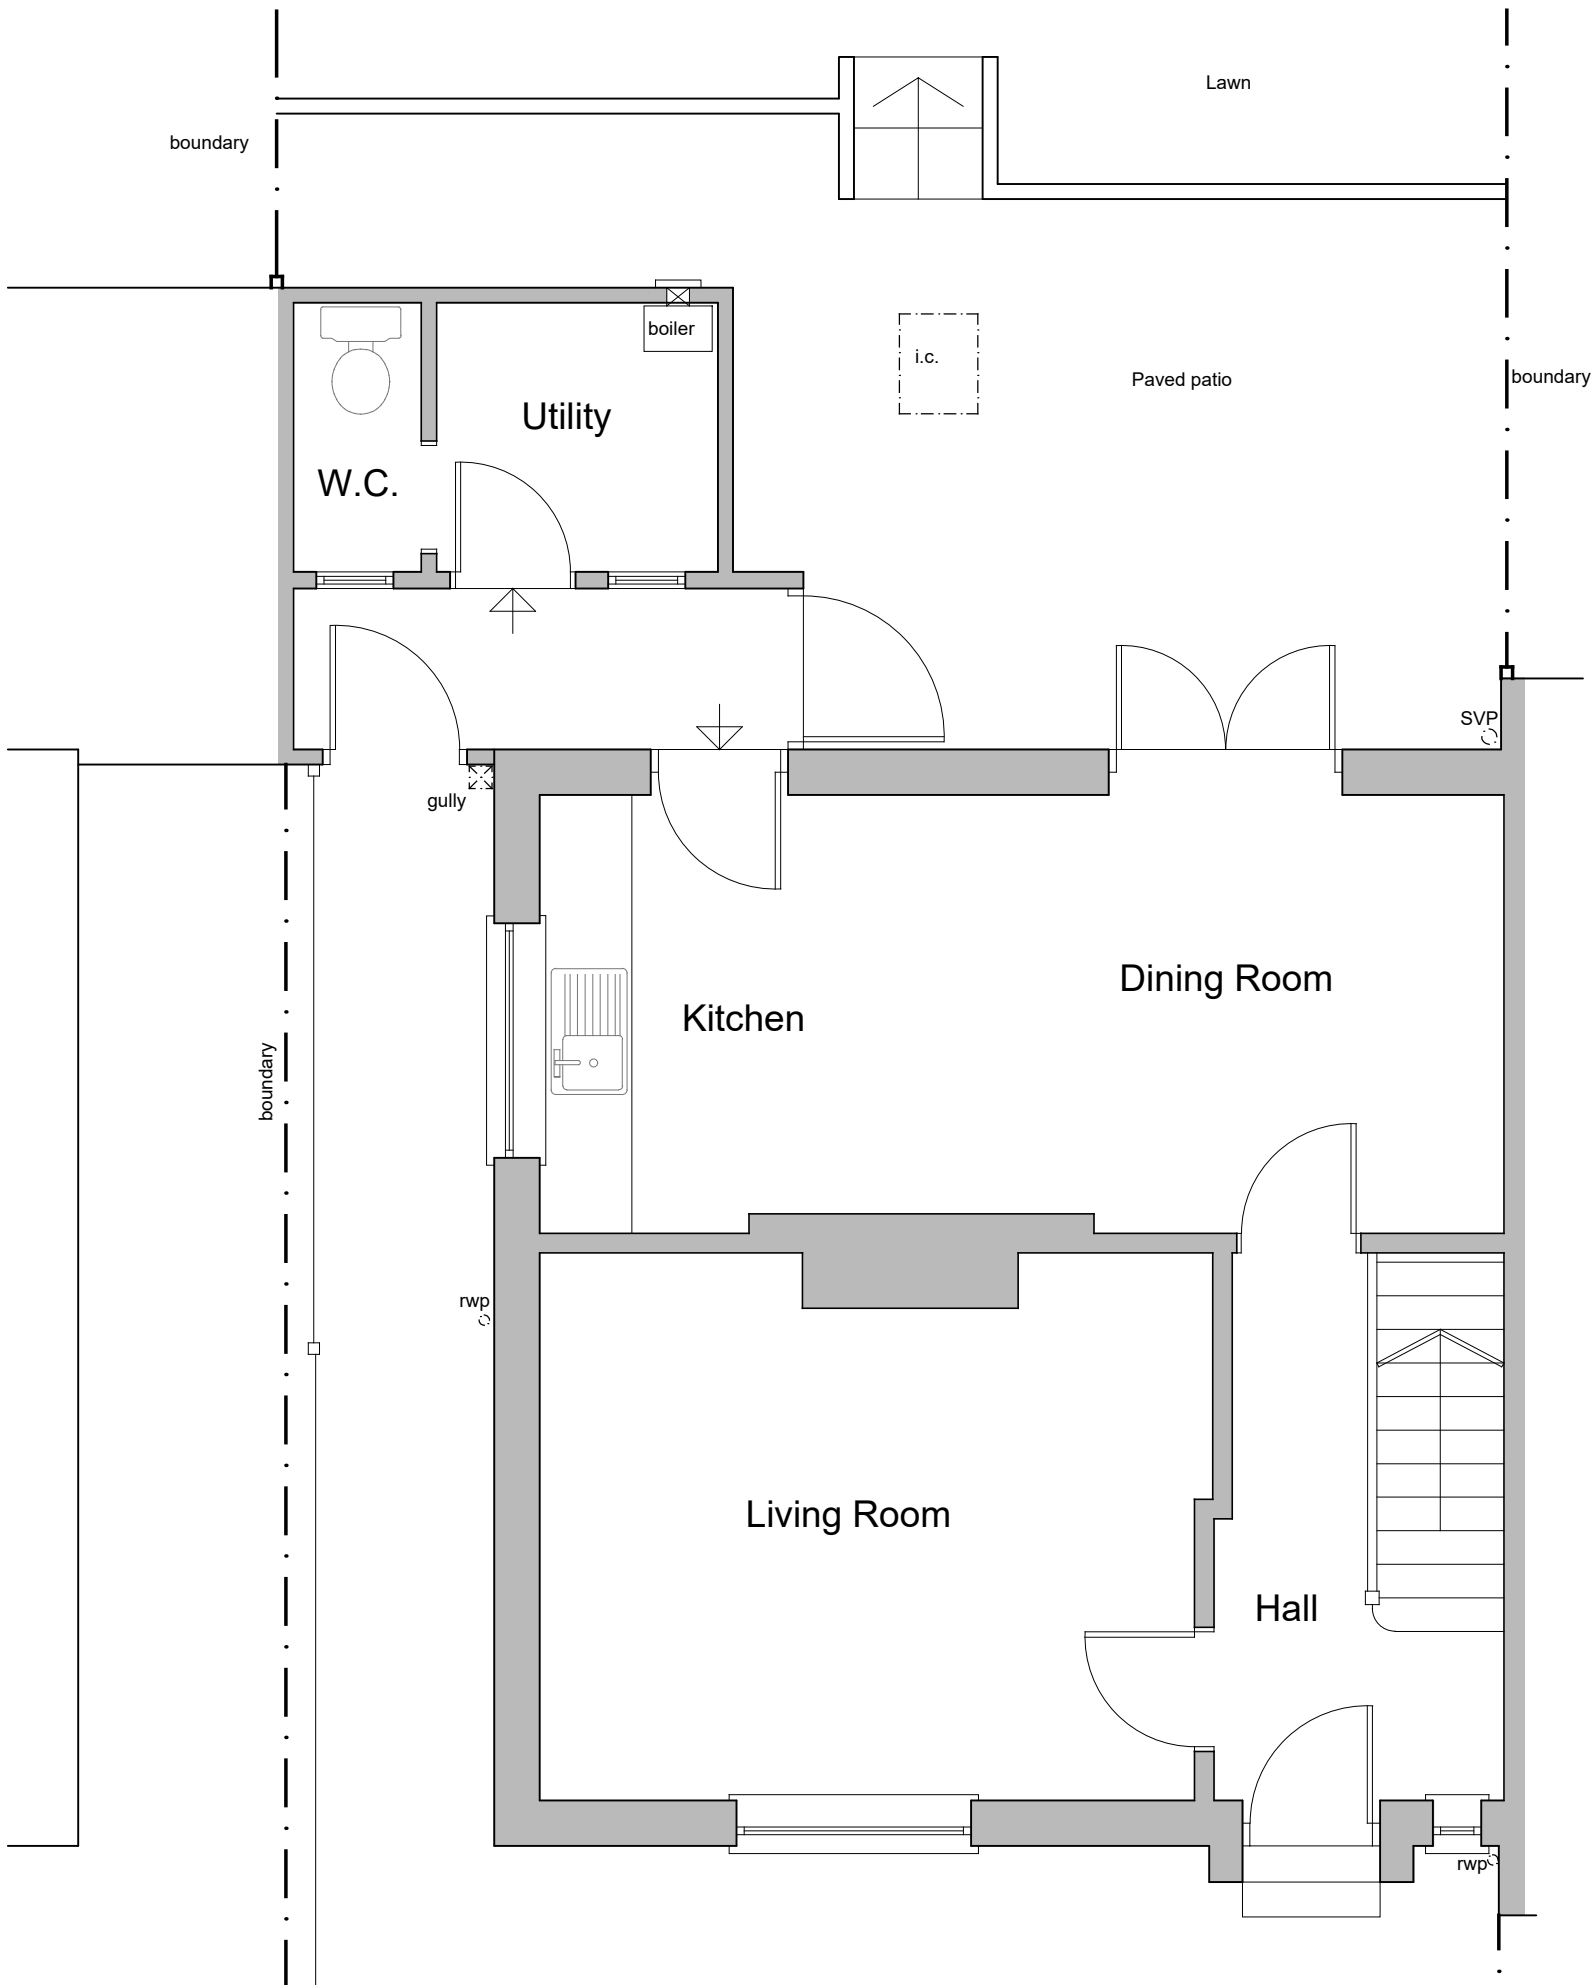


Ground Floor Plan....




Scale 1:50

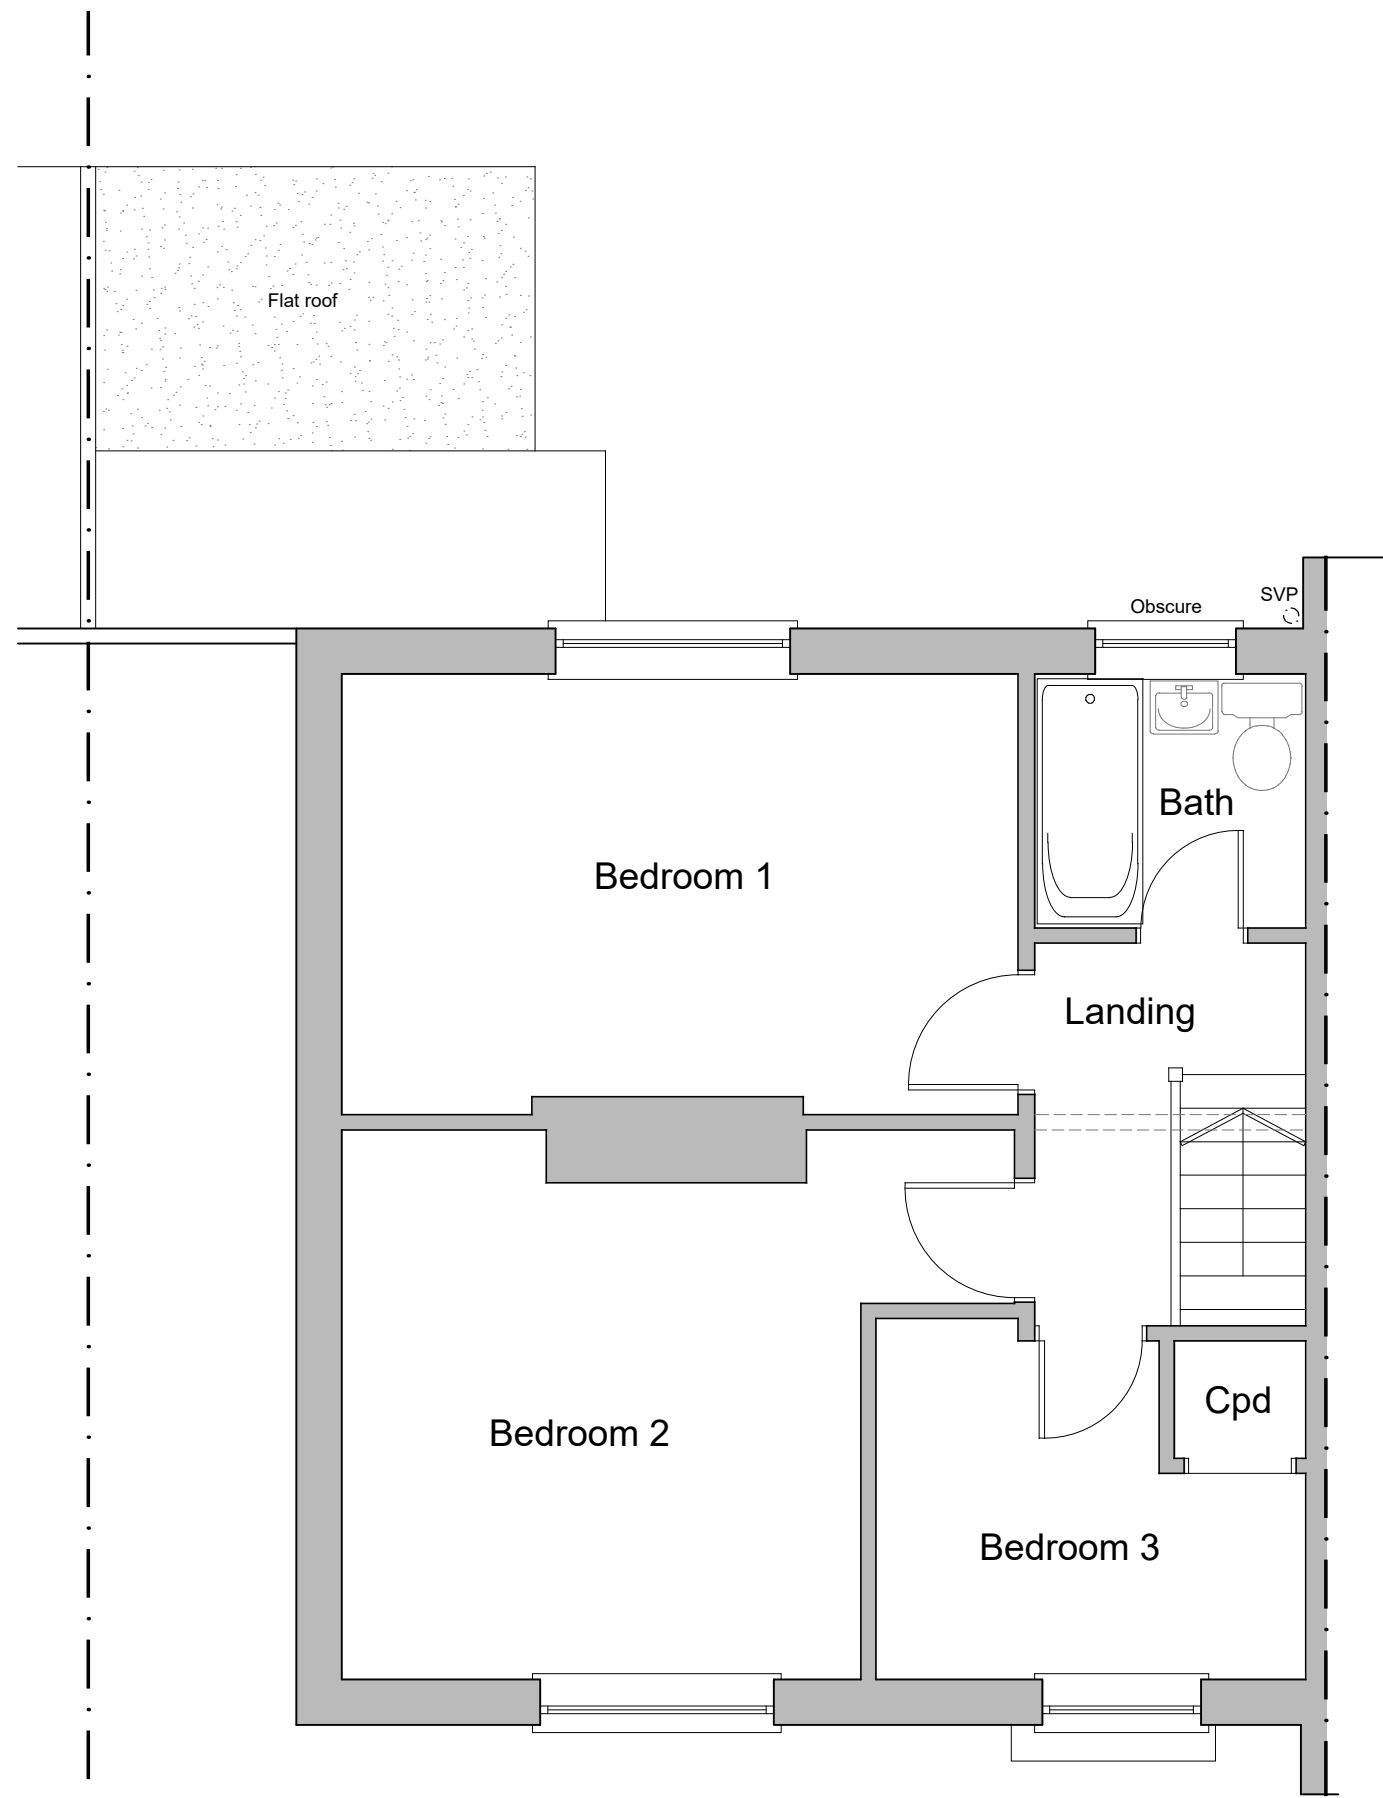


First Floor Plan....

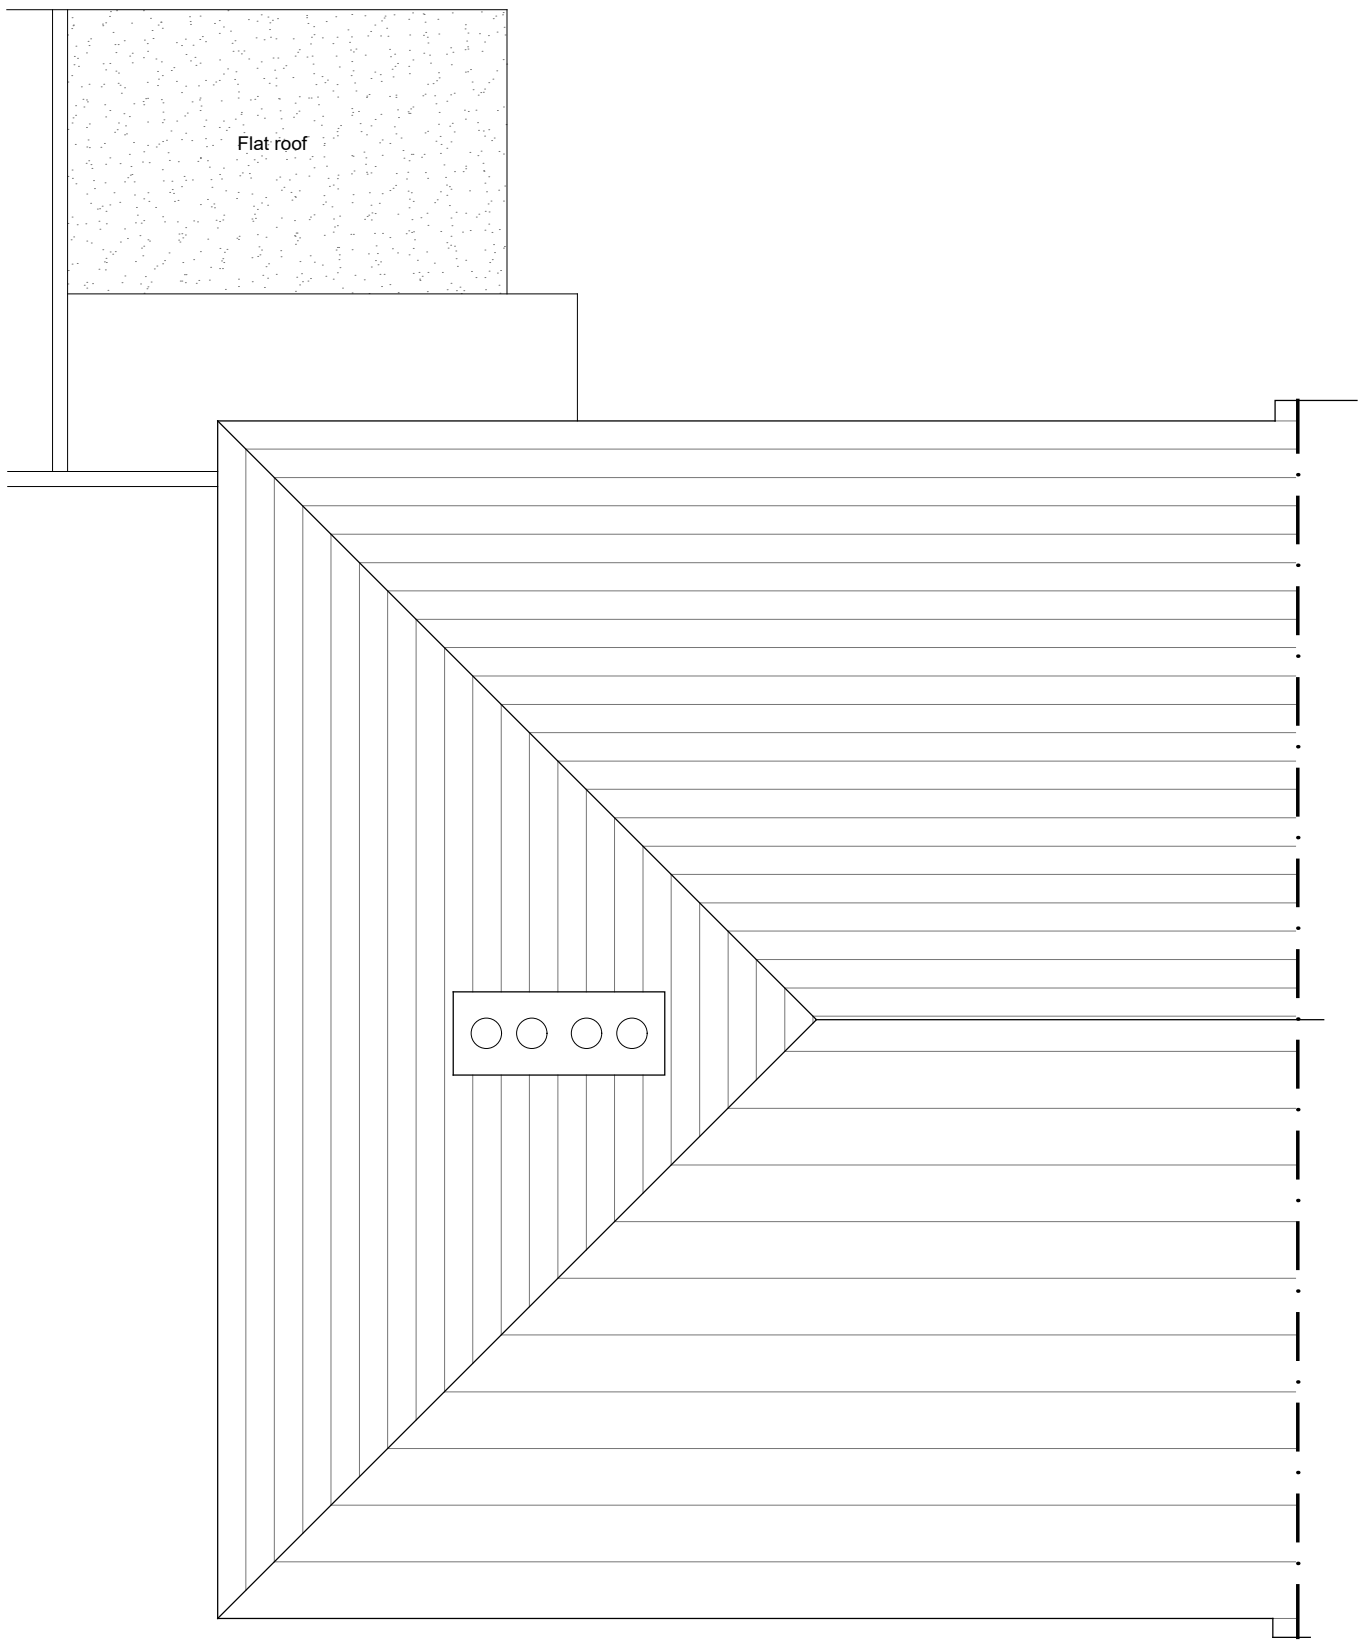

Roof Plan....

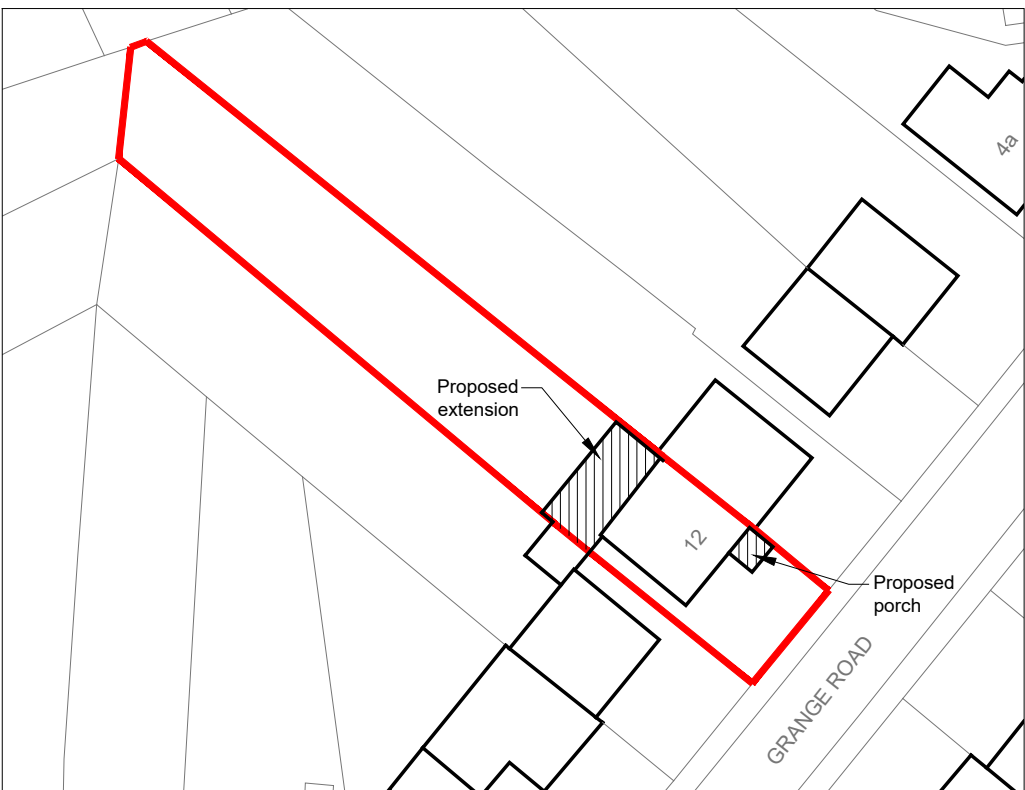

Block Plan...

 

Scale 1:500

revision date amendment Initials

HARRINGTONS

2006

building design consultants

48A Hollybush Lane, Sevenoaks, Kent, TN13 3TL tel: 01732 742200
email: info@harringtons2006.co.uk

project client:
proposed development at... Miss Garner & Mr Wilmott

12 Grange Road
Sevenoaks
Kent

drawing title date: April 2021 drawn: NB
PLANNING.... scale: 1:50/1:100/1:500/1:1250 @A1

Plans and Elevations as existing, Site Location and Block Plans drawing no. 21/1528/01A