



Front Elevation...


0m 1m 2m 3m 4m 5m 6m 7m 8m 9m 10m
Scale 1:100

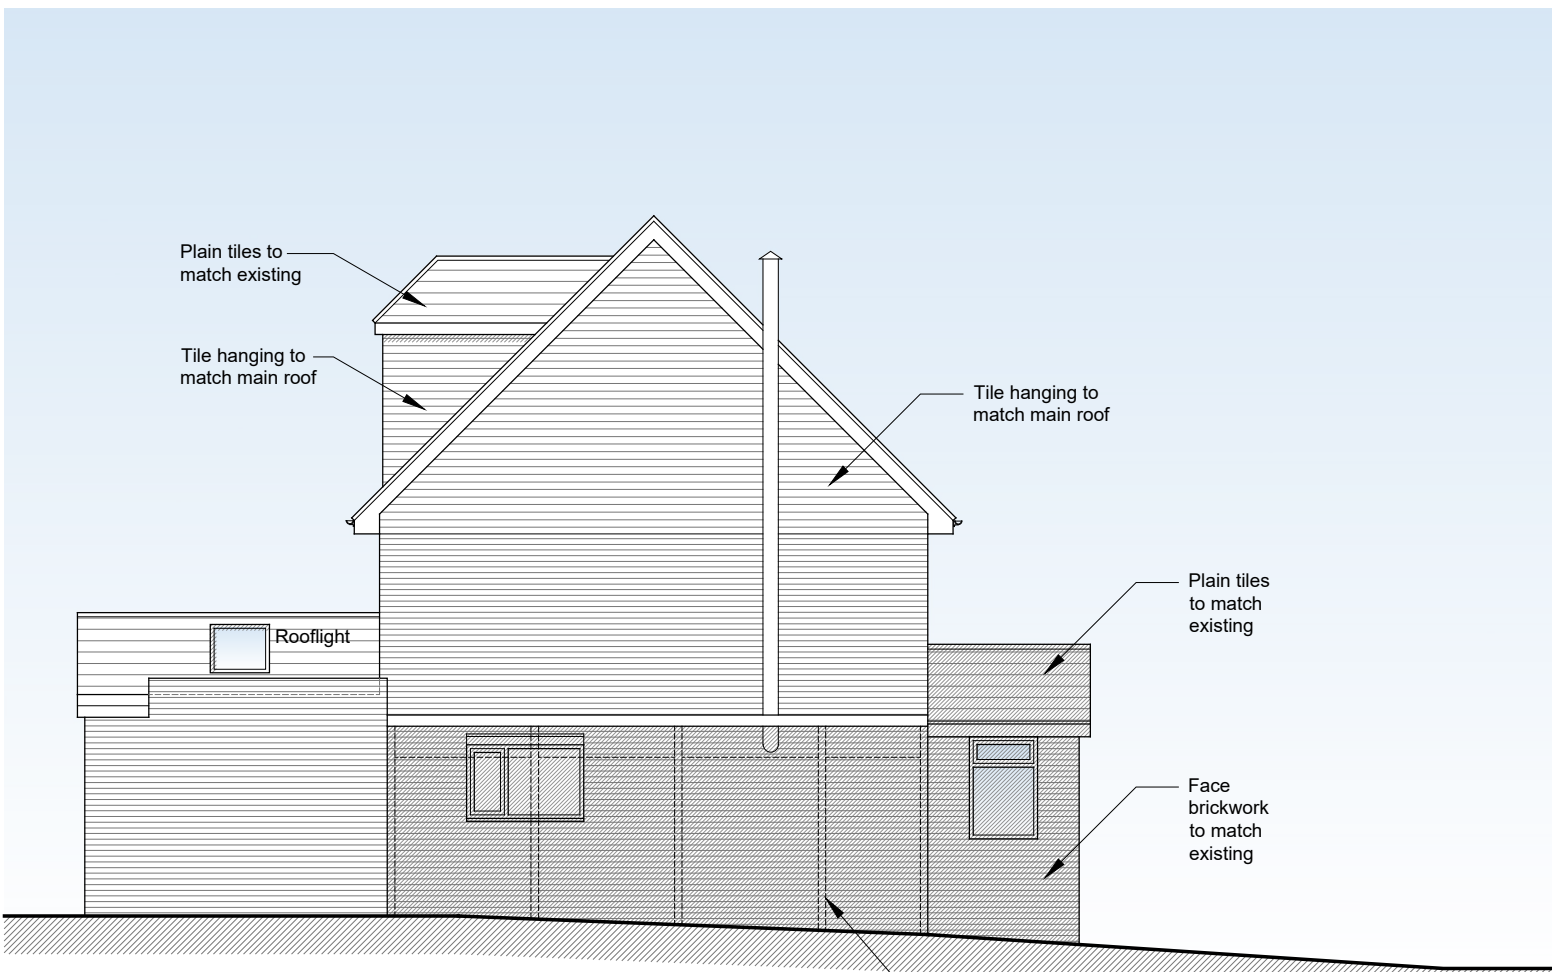


Left Elevation...

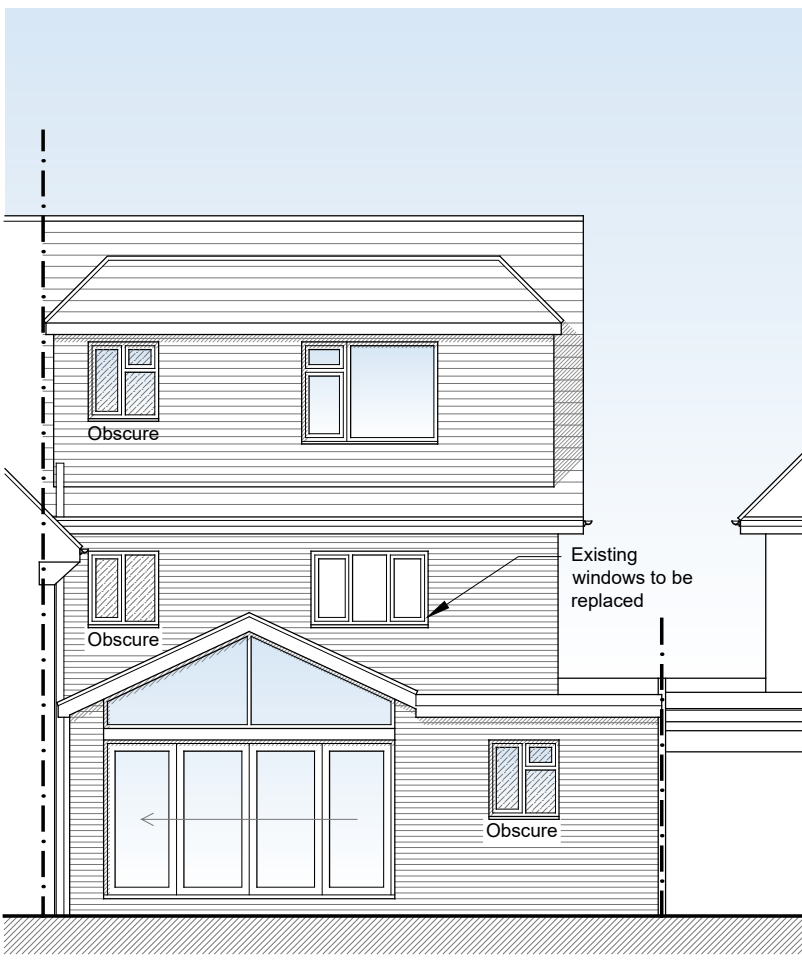

Rear Elevation...

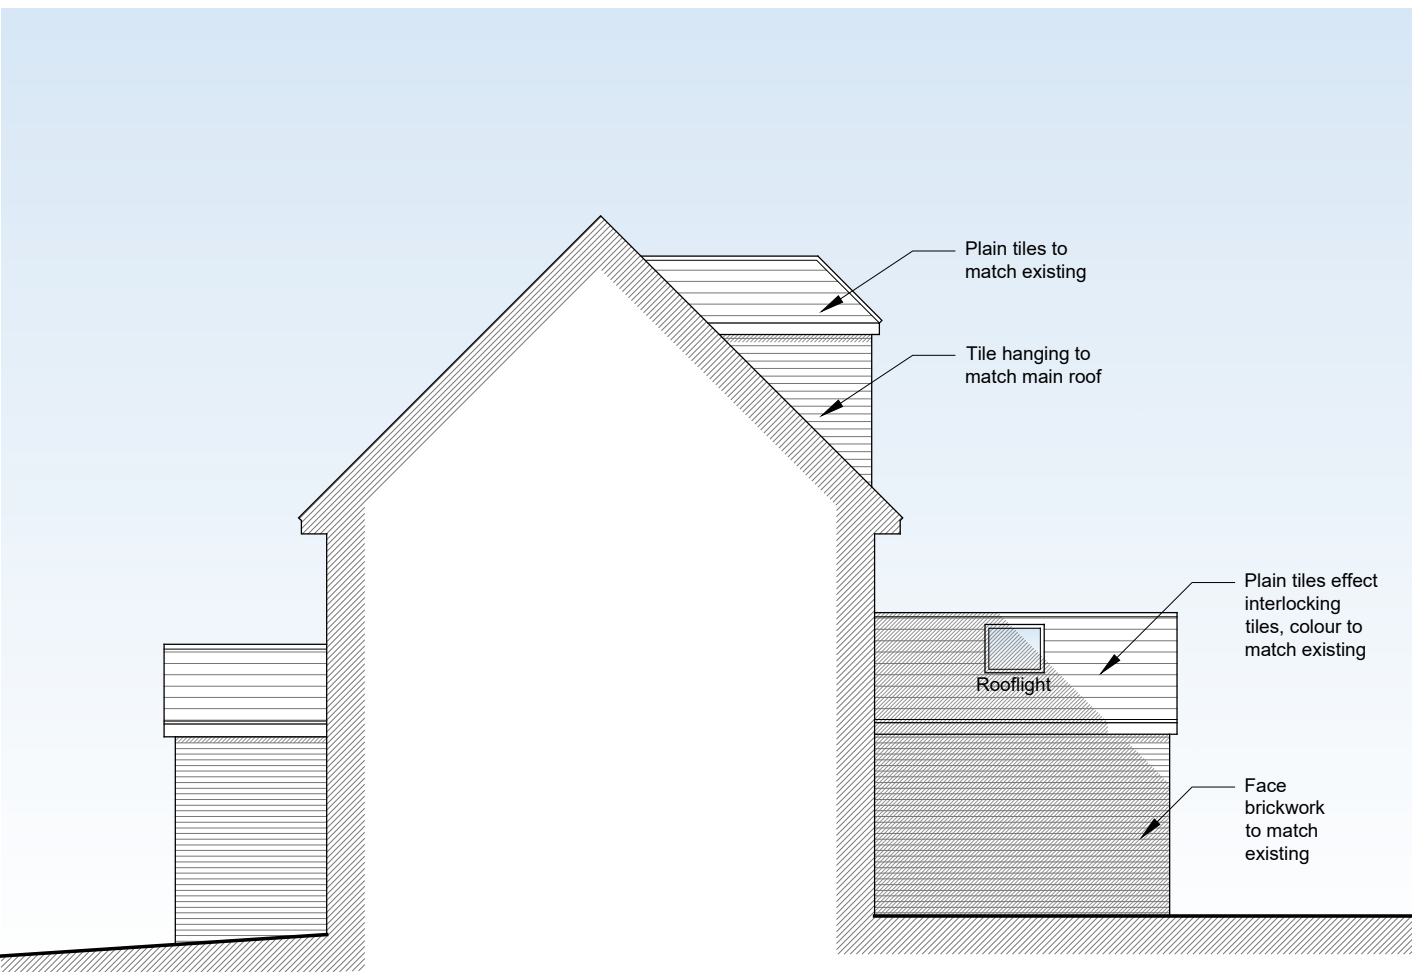


Right Elevation...

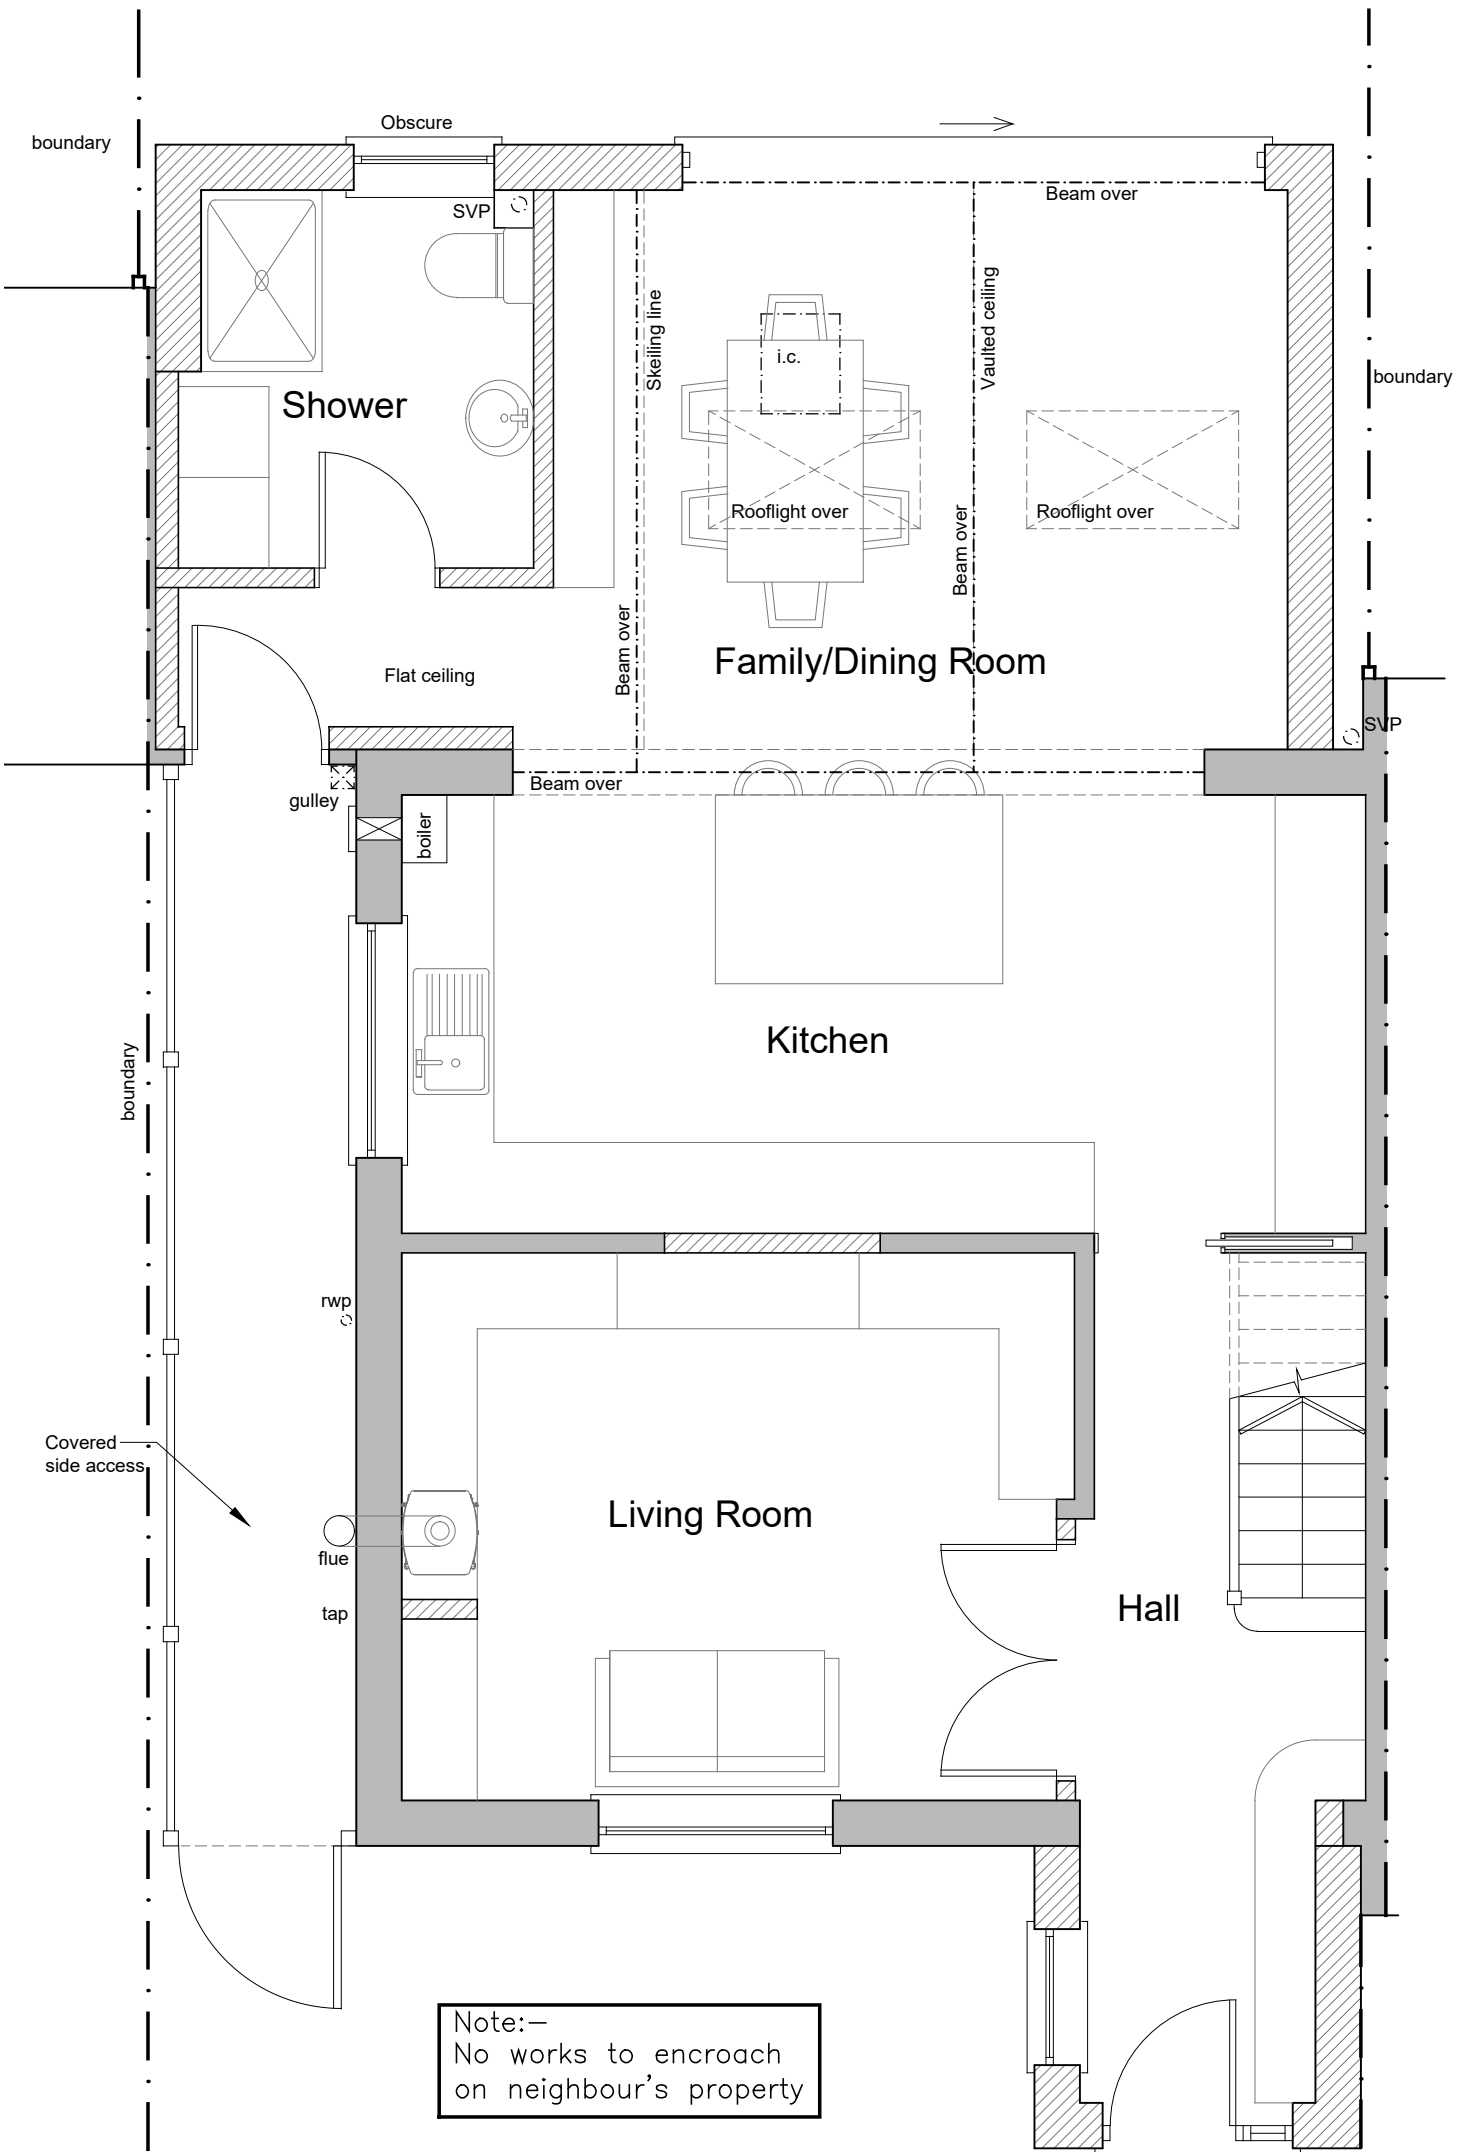


Note:-
No works to encroach
on neighbour's property

Ground Floor Plan....


0m 1m 2m 3m 4m 5m
Scale 1:50

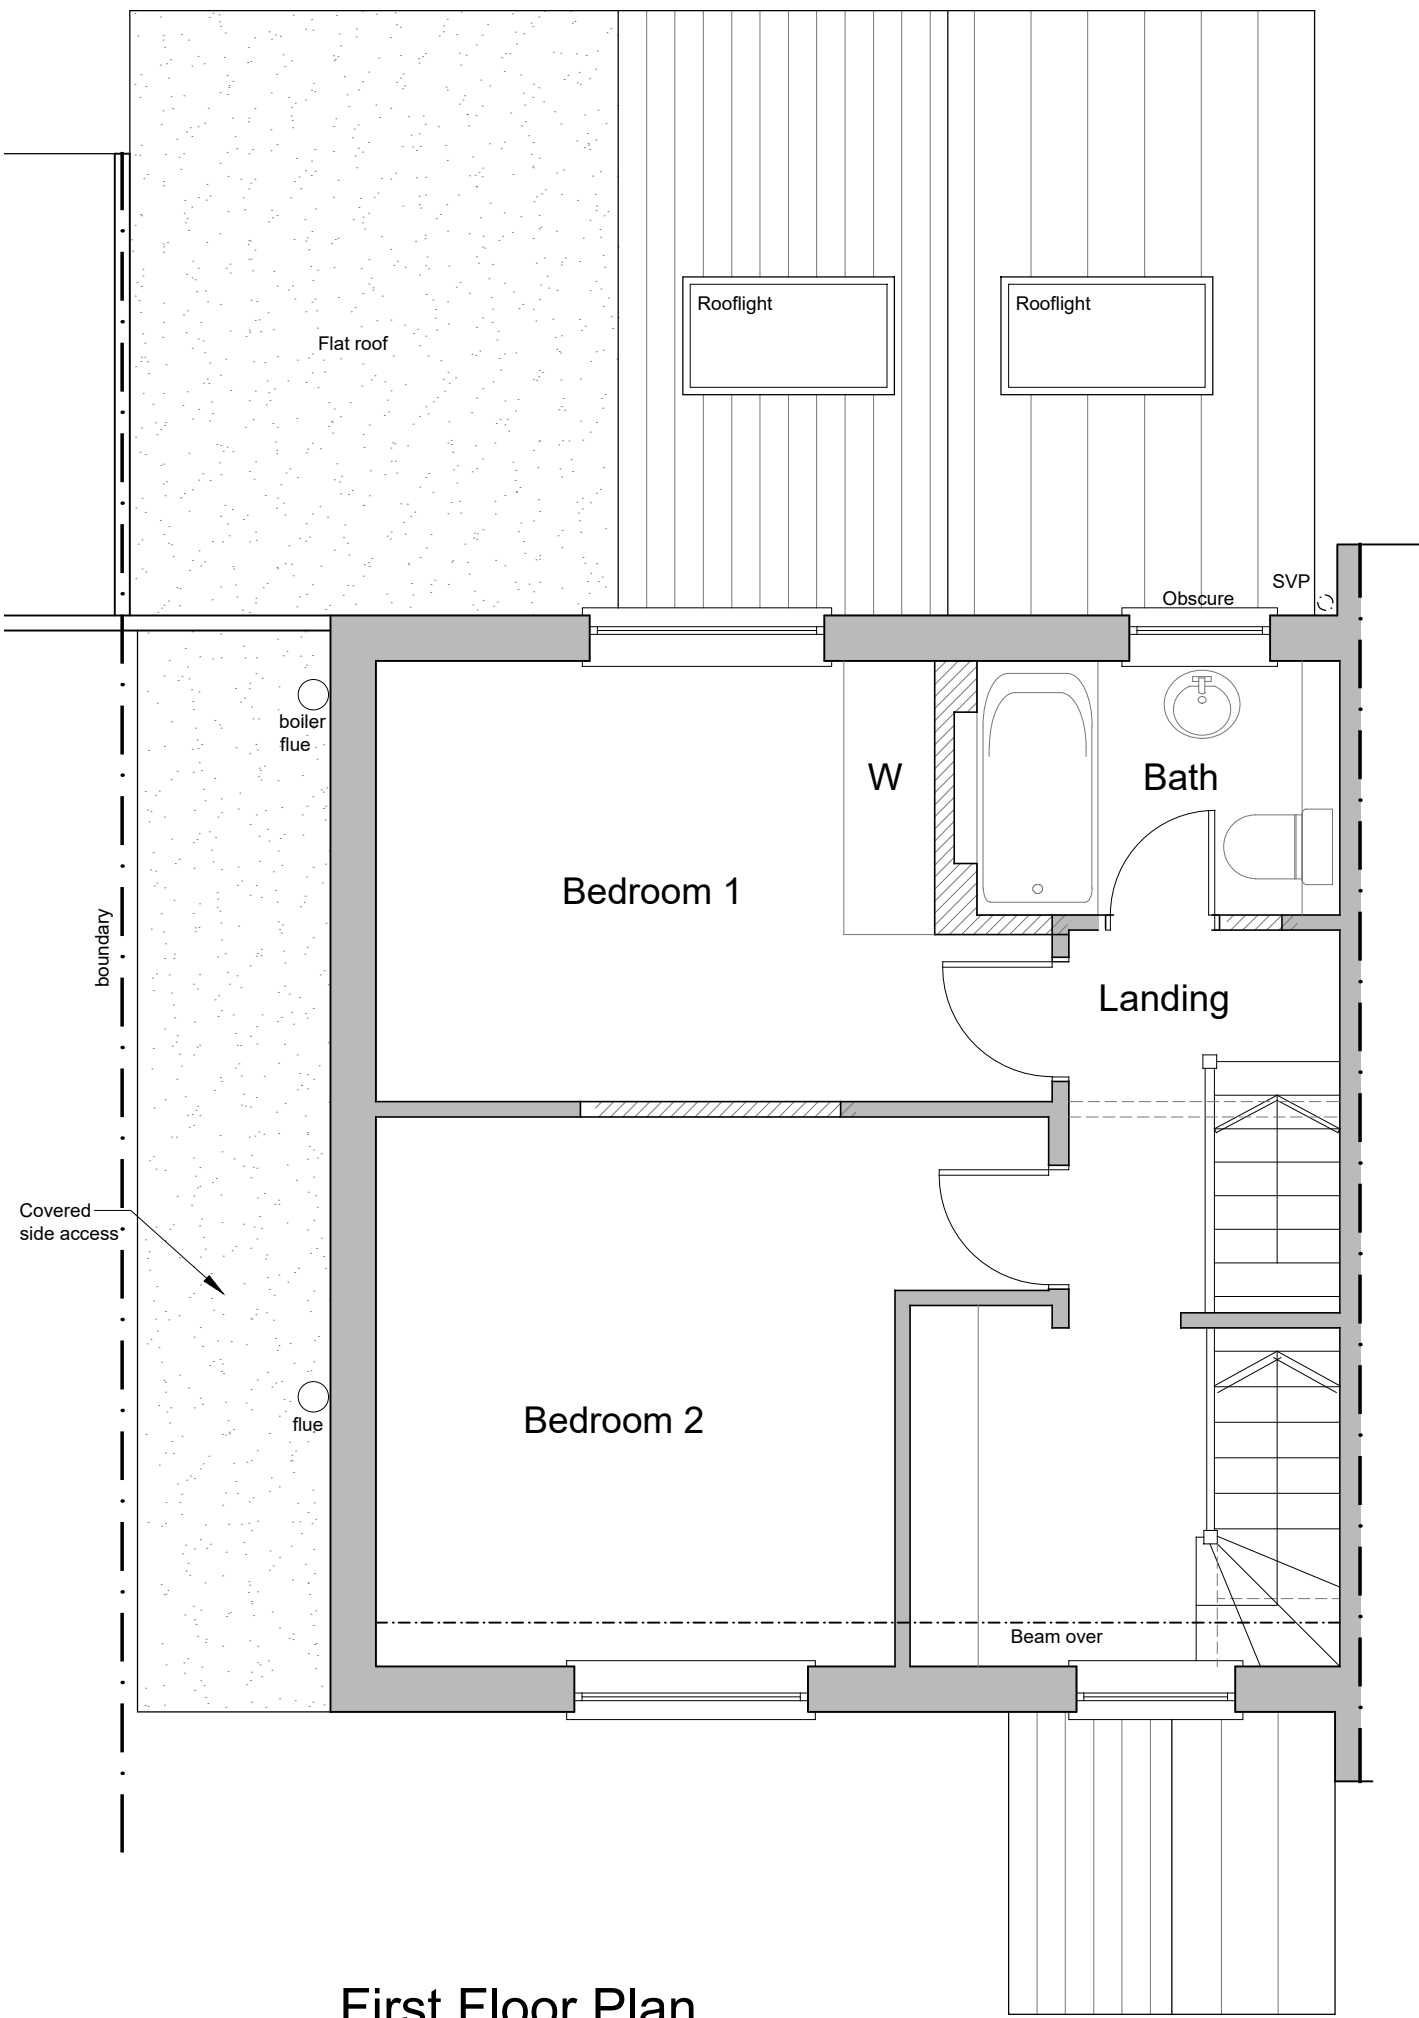

First Floor Plan....

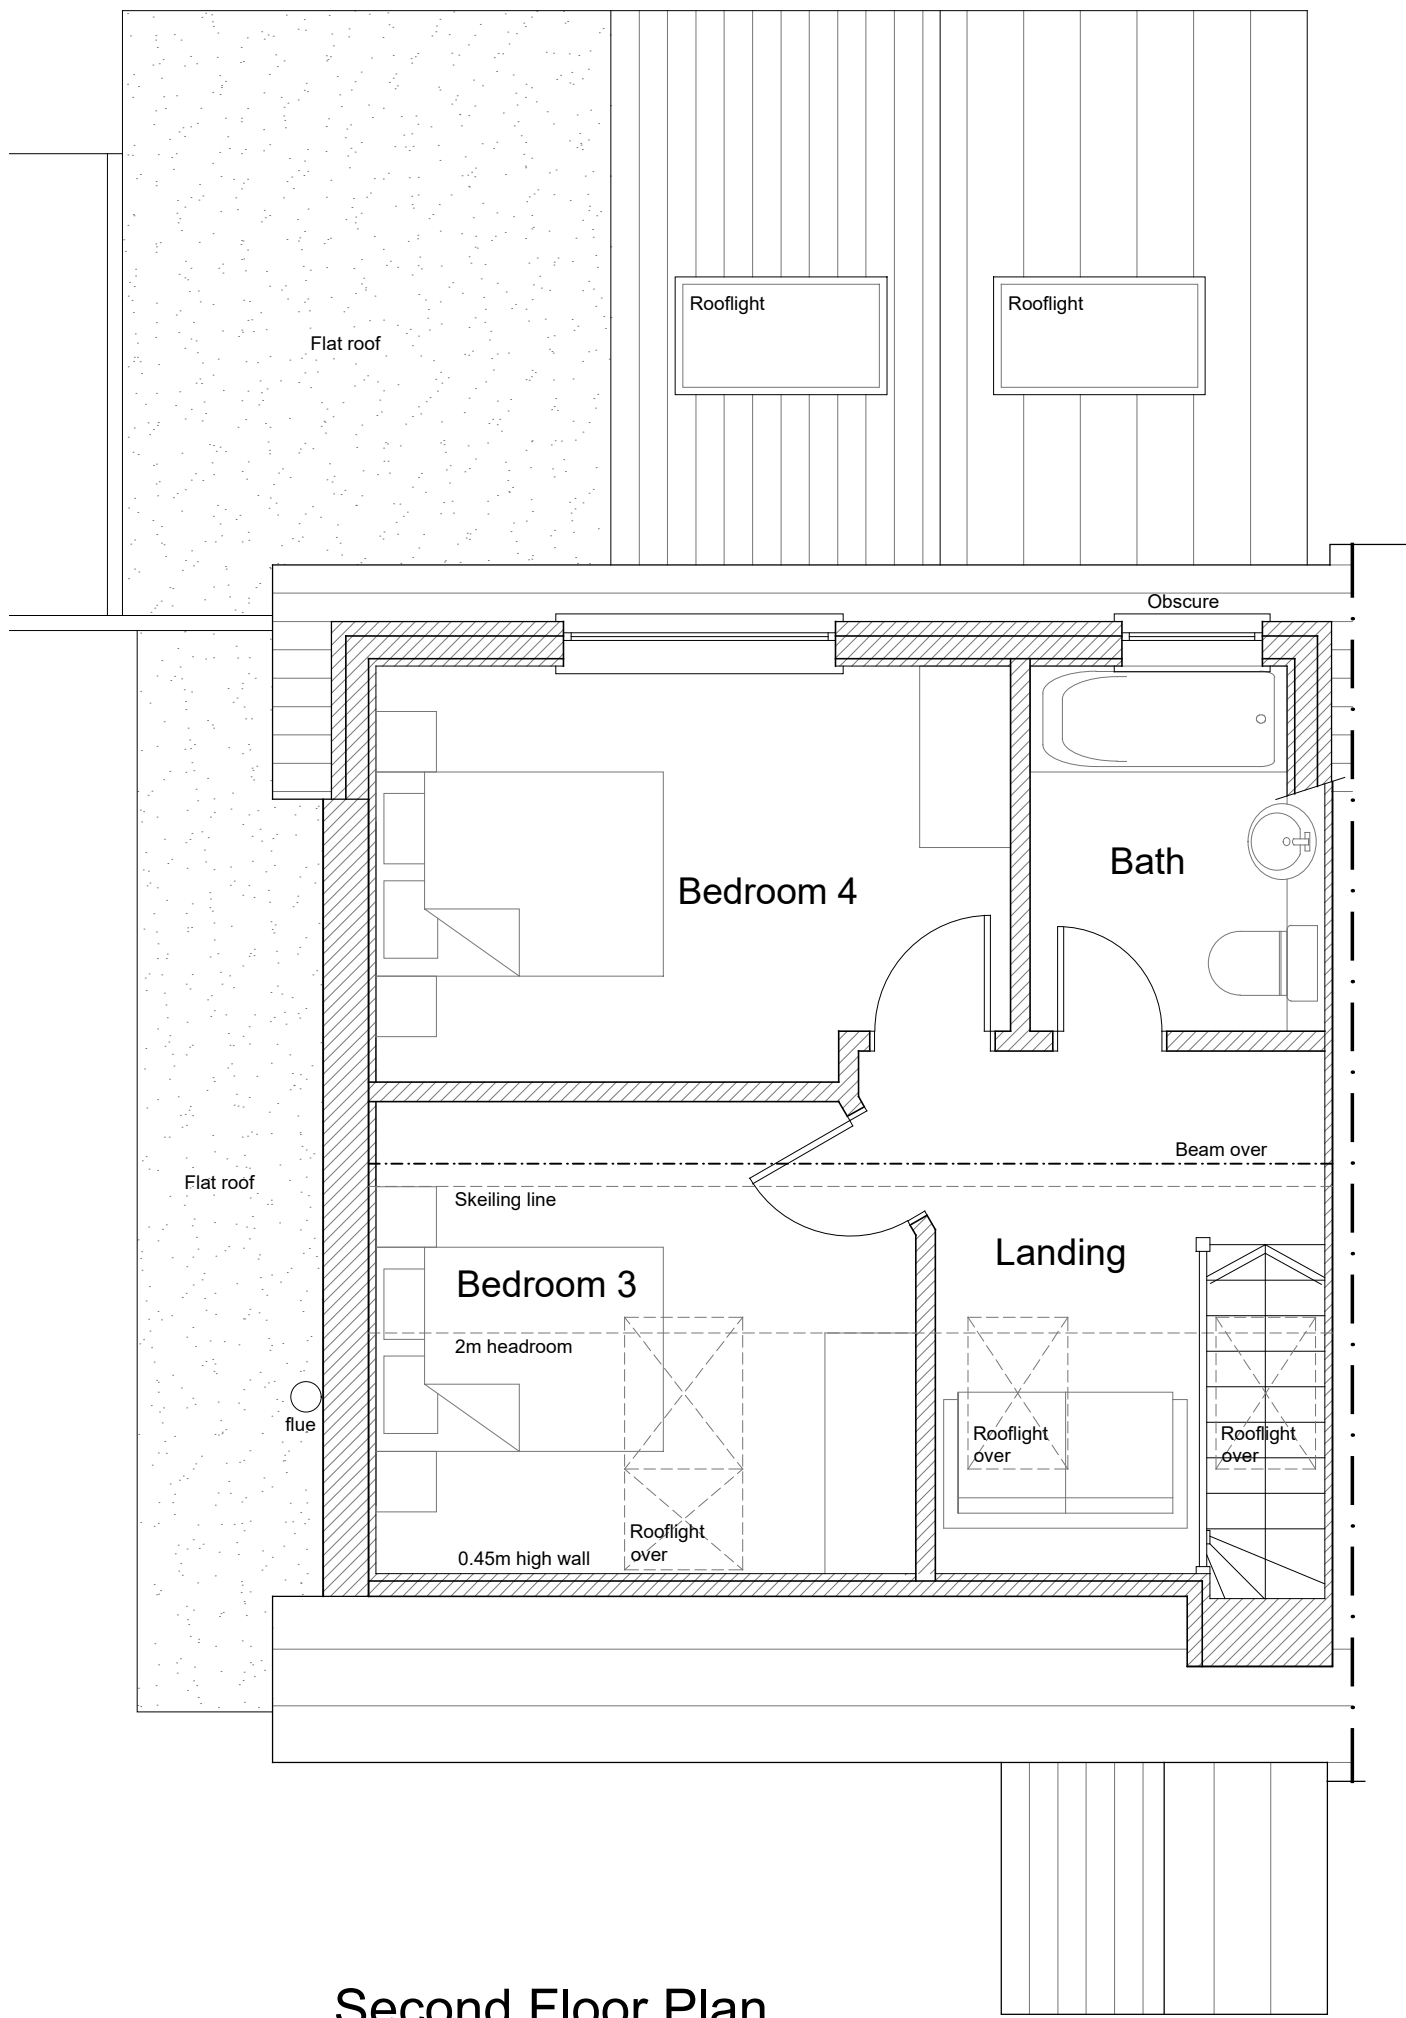

Second Floor Plan....

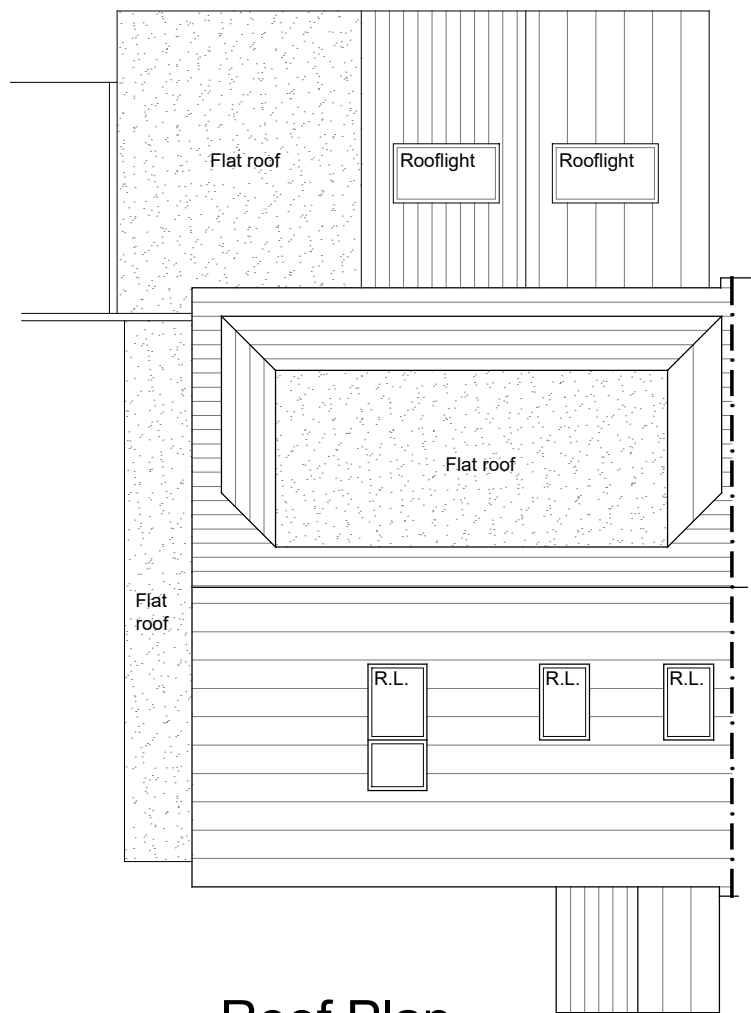

Roof Plan....

revision date amendment Initials

HARRINGTONS
2006
building design consultants

48A Hollybush Lane, Sevenoaks, Kent, TN13 3TL tel: 01732 742200
email: info@harringtons2006.co.uk

project client:
proposed development at... Miss Garner & Mr Wilmott

12 Grange Road
Sevenoaks
Kent

drawing title date: April 2021 drawn: NB
PLANNING.... scale: 1:50 1:100 @A1

Plans and Elevations
as proposed drawing no.

21/1528/02C