





0 1 2 3 4 5

SCALE 1:100 (A3) LENGTHS SHOWN IN METRES

All dimensions and levels to be checked on site prior to the commencement of work. Architect to be informed of any discrepancies prior to the commencement of work. Unspecified dimensions are not to be scaled off this drawing. All dimensions are in millimetres unless stated otherwise. If any dimensions or details conflict please notify the Architect immediately. This drawing is to be used for STATUTORY purposes only. This is not a CONSTRUCTION drawing.

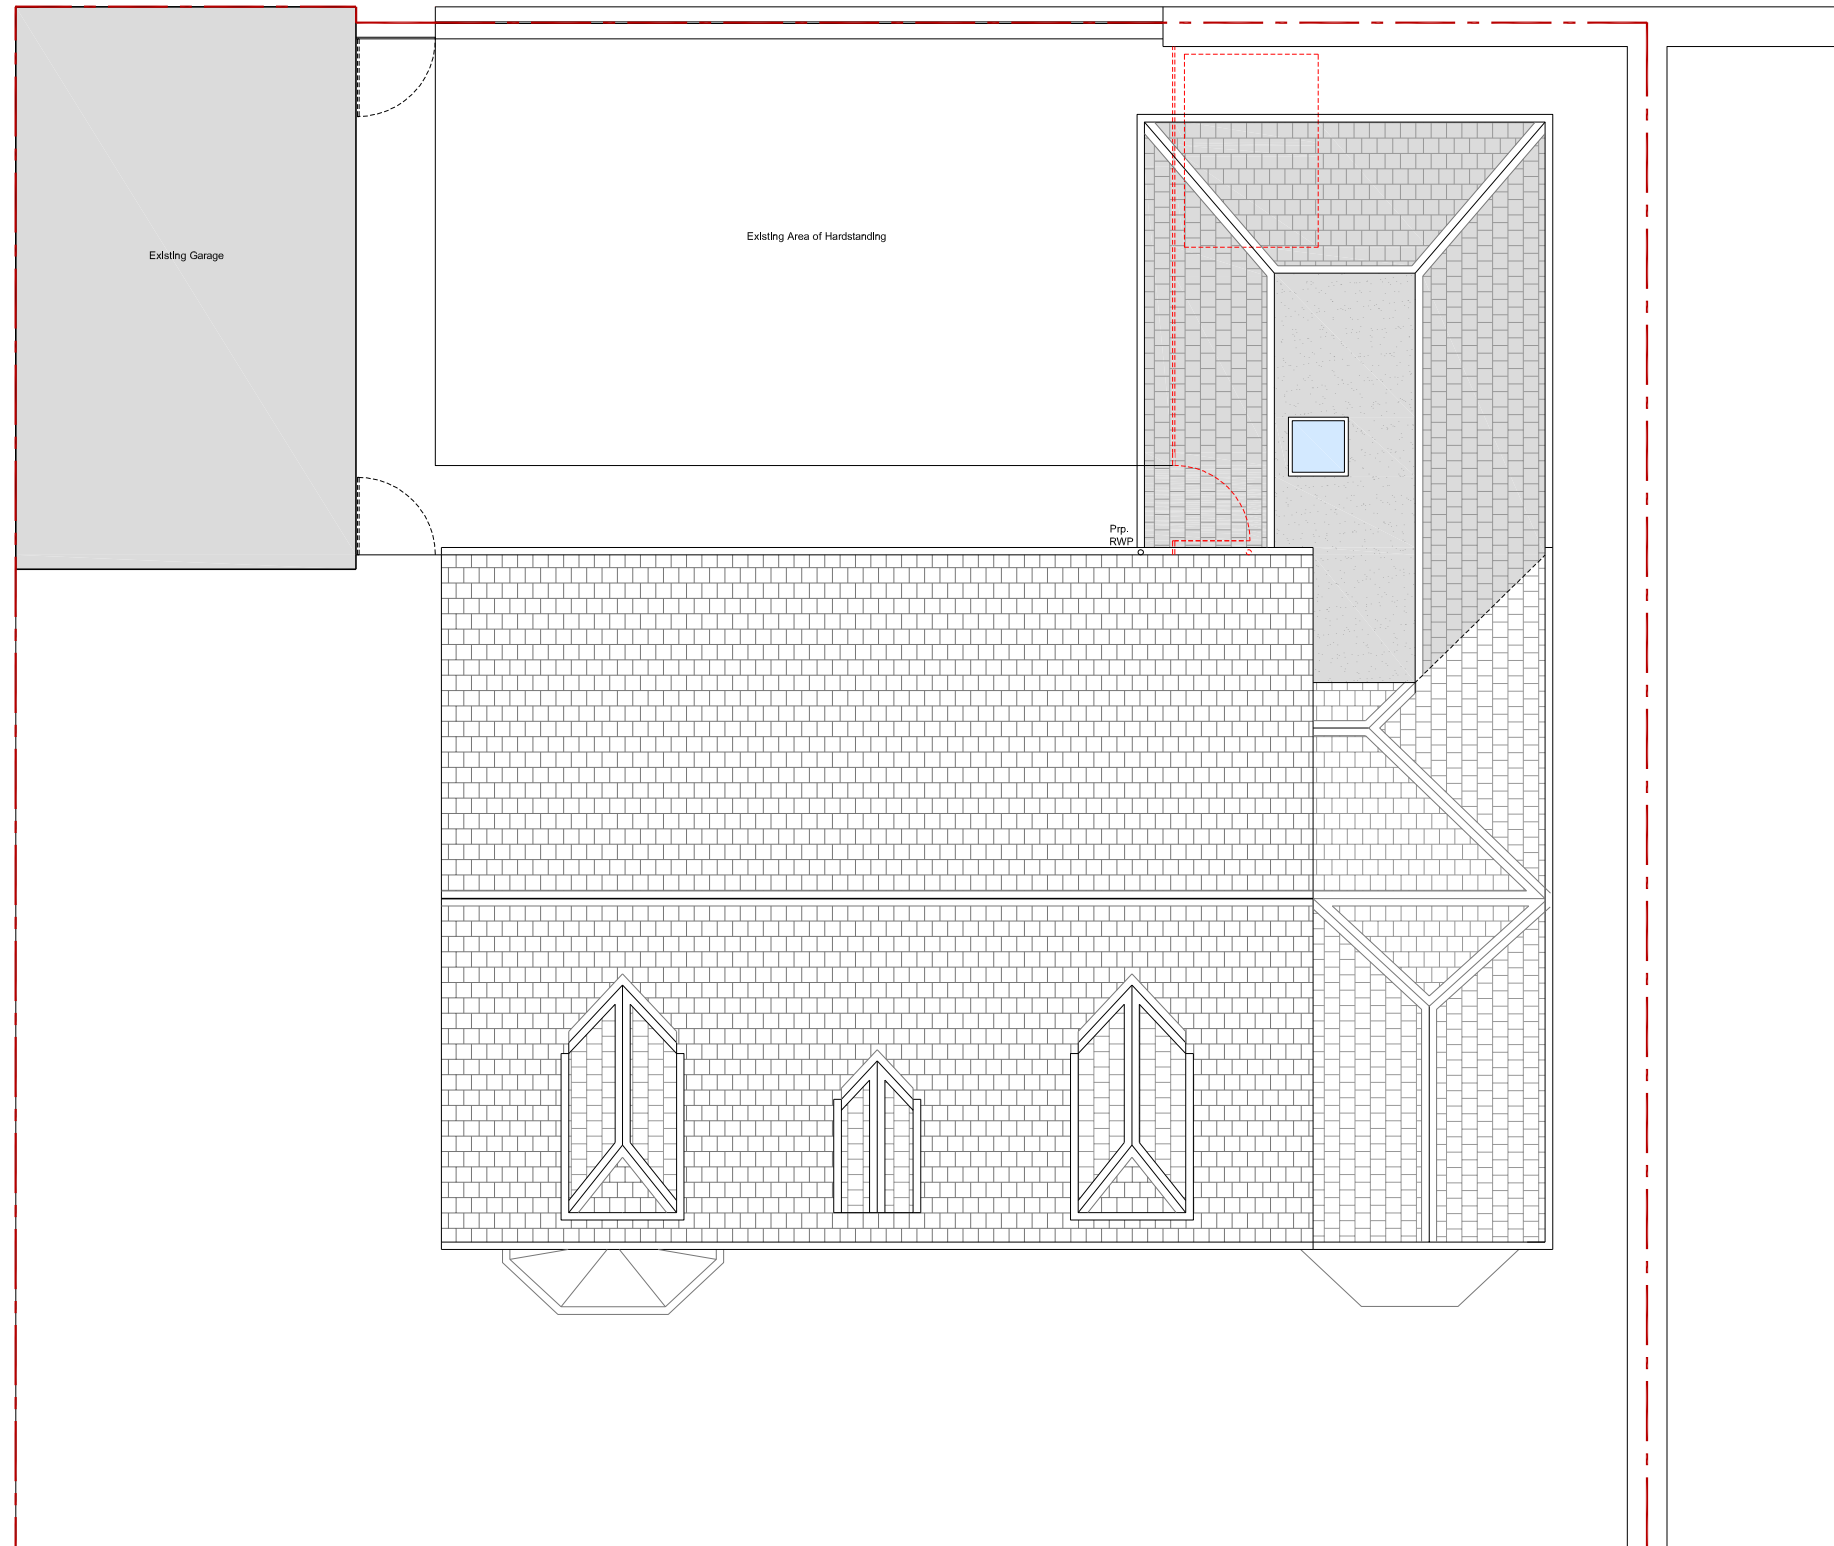

Proposed Roof Plan
 
| | | | |
|---|------------------|---|-------------------------|
| Project Proposed Extension | |  JON FRULLANI ARCHITECT | |
| Client Mr & Mrs Gourlay | | | |
| Address 35 Ferry Road Monifieth, Dundee DD5 4NS | | Drawing Title Proposed Roof Plan | |
| | | Issue Status Planning | Drawing No. 6656_318 |
| Designer BS | Date May 2021 | Scale 1:100 @ A3 | Revision - |
| <small>t: 01382 224828 m: 07808 726306 e: jon@frullaniarchitect.co.uk w: frullaniarchitect.co.uk f: facebook.com/frullaniarchitect at unit 5, district 10, greenmarket, dundee, dd1 4qb this drawing is protected by copyright. it may not be reproduced in any form or by any means for any purpose, without getting prior written permission from jon@frullaniarchitect.co.uk</small> | | | |