




North Elevation

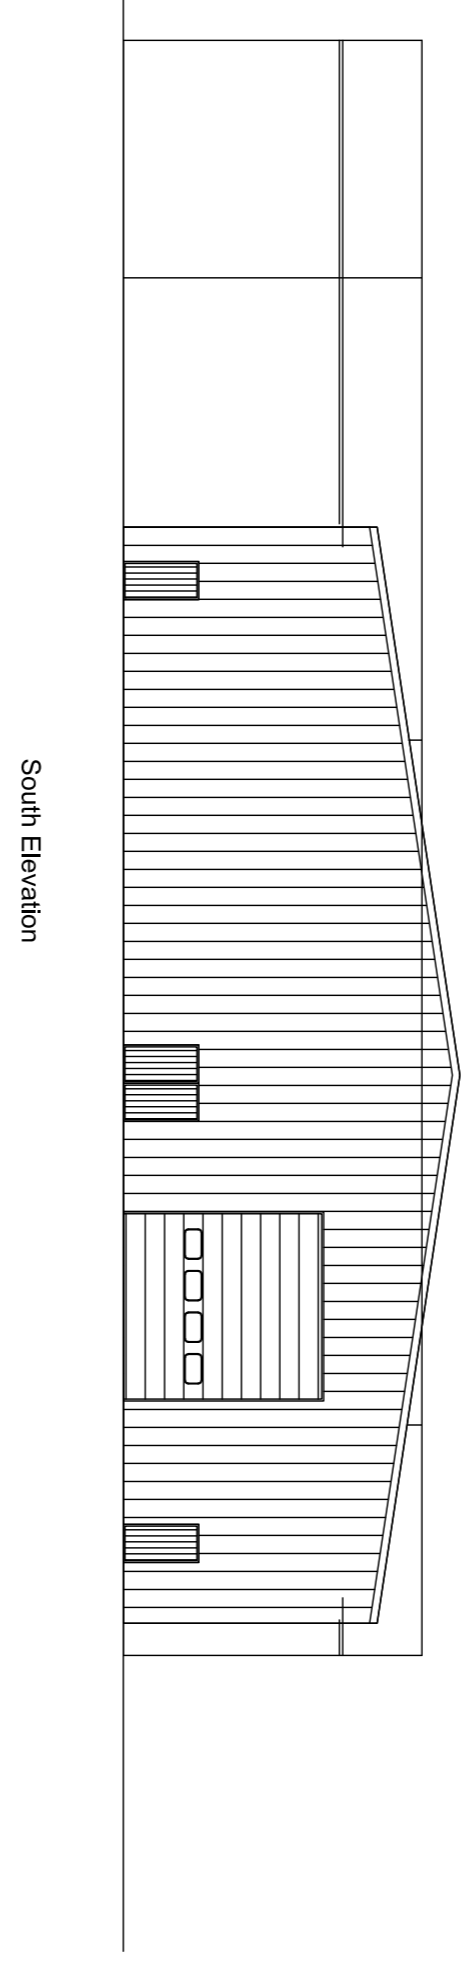


South Elevation

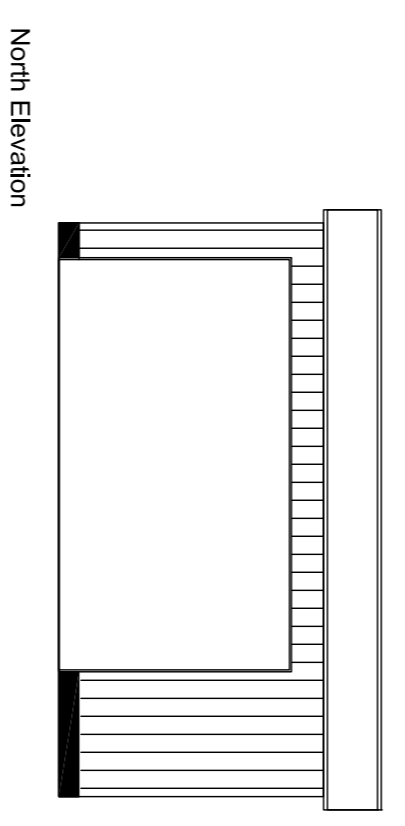


North Elevation

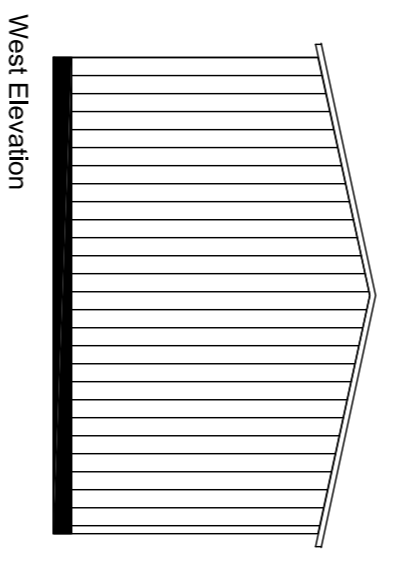


West Elevation

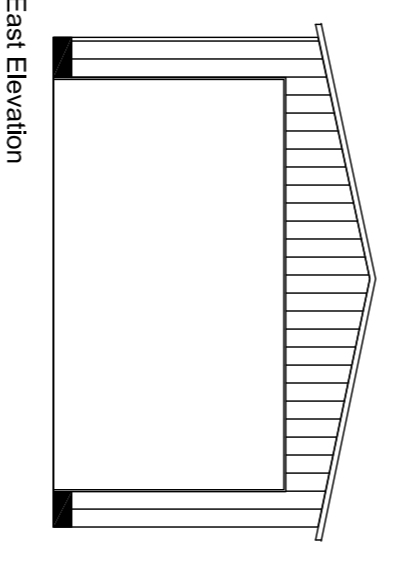


East Elevation

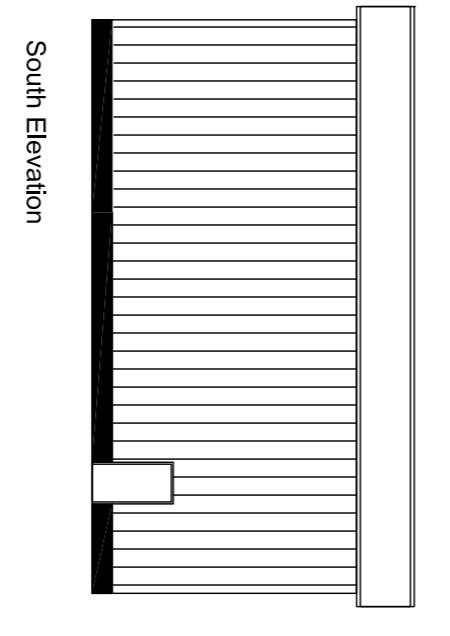


South Elevation

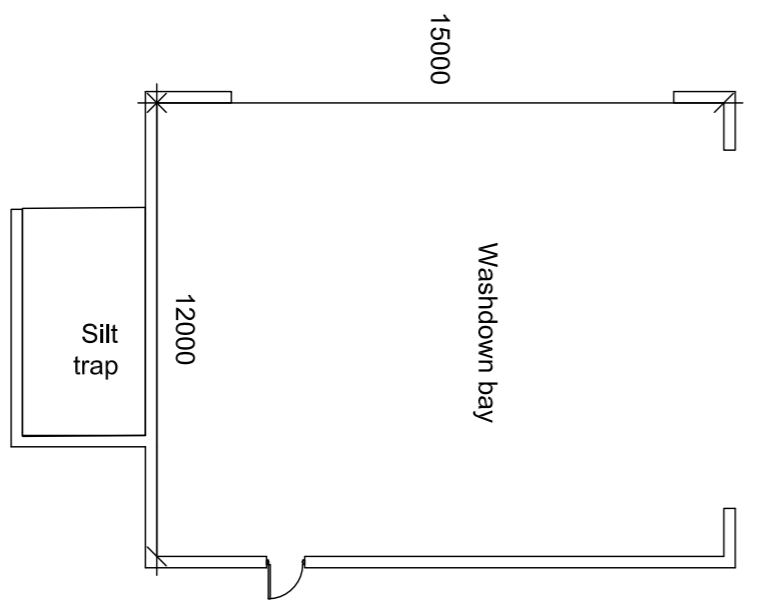

Washdown bay

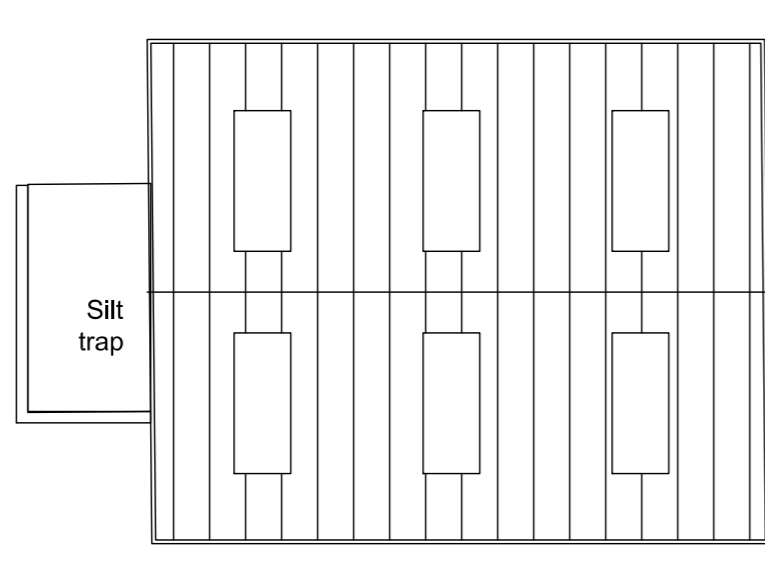

Silt trap

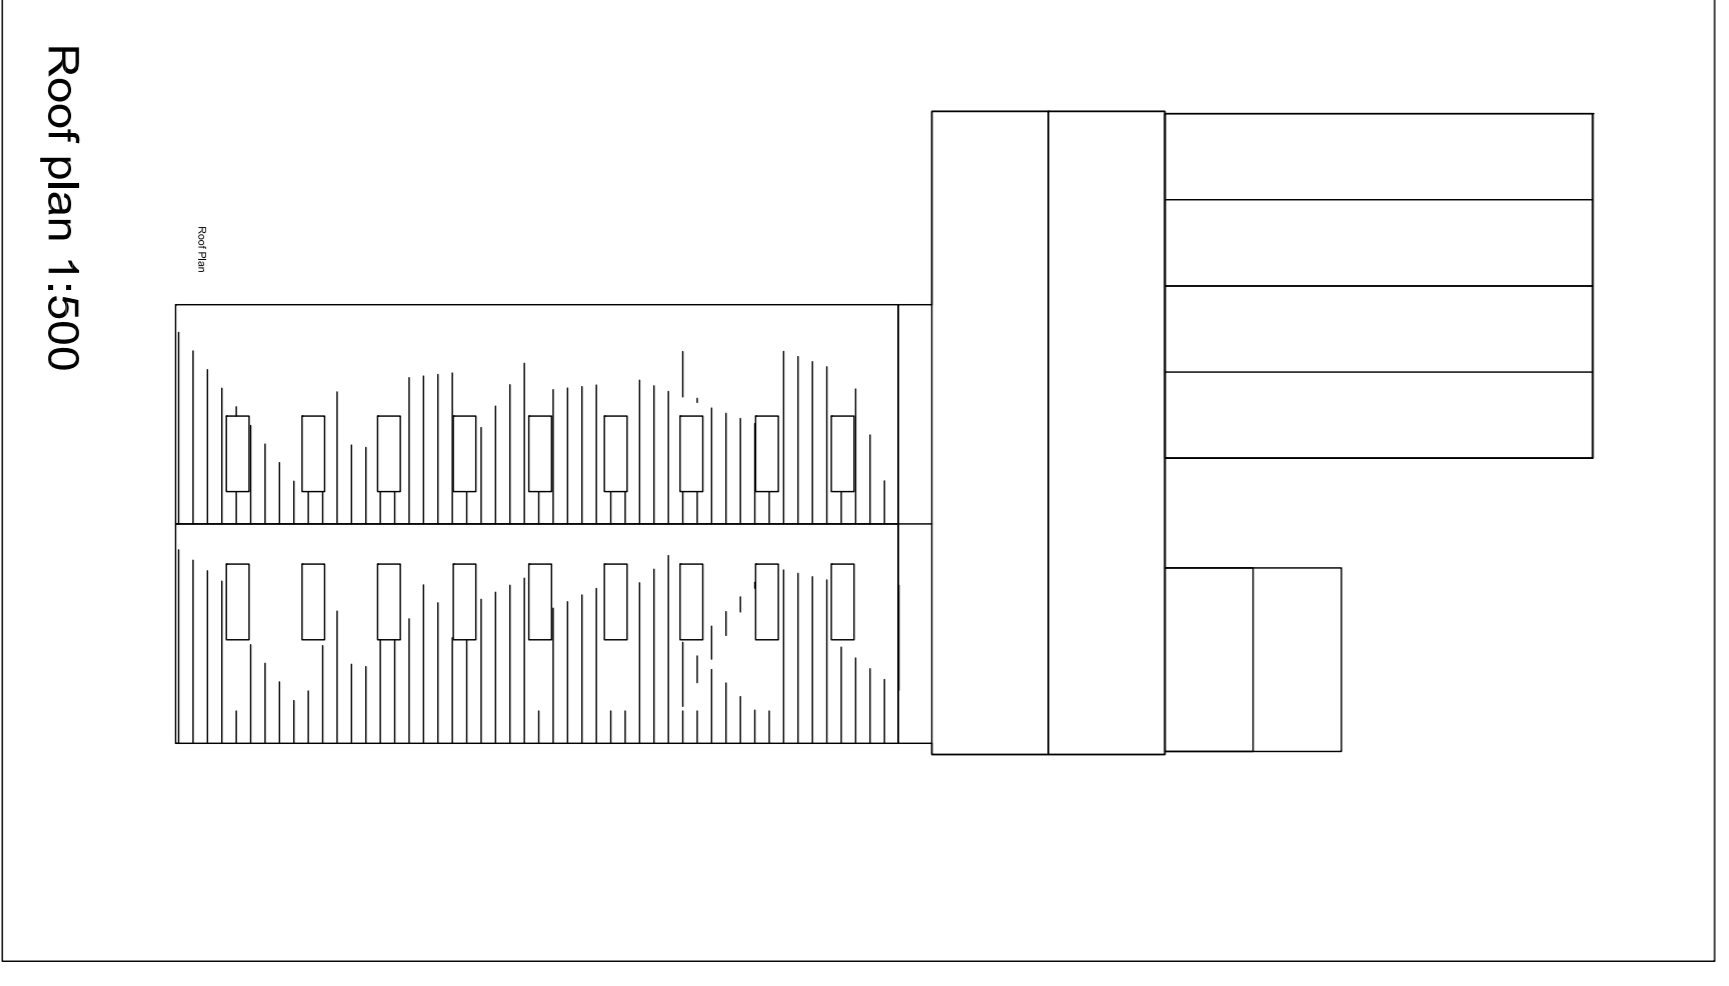

Roof plan 1:500

Floor Plan

1. Proposed plans and elevations  
2. Proposed washdown bay and silt trap  
3. Proposed silt trap

**Planning**  
 Planning No: 1506  
 Planning Application No: 15/0104  
 Material No: Tuckwell

Proposed plans and elevations  
 Date: 15/01/15  
 Drawn by: [Name]  
 Checked by: [Name]



Brooks Architects Limited  
 15, Tuckwell Road, Worthing, West Sussex, BN11 1AA  
 Tel: 01323 410000  
 Fax: 01323 410001  
 Email: info@brooksarchitects.com  
 Website: www.brooksarchitects.com