




NORTH WEST ELEVATION 1:50

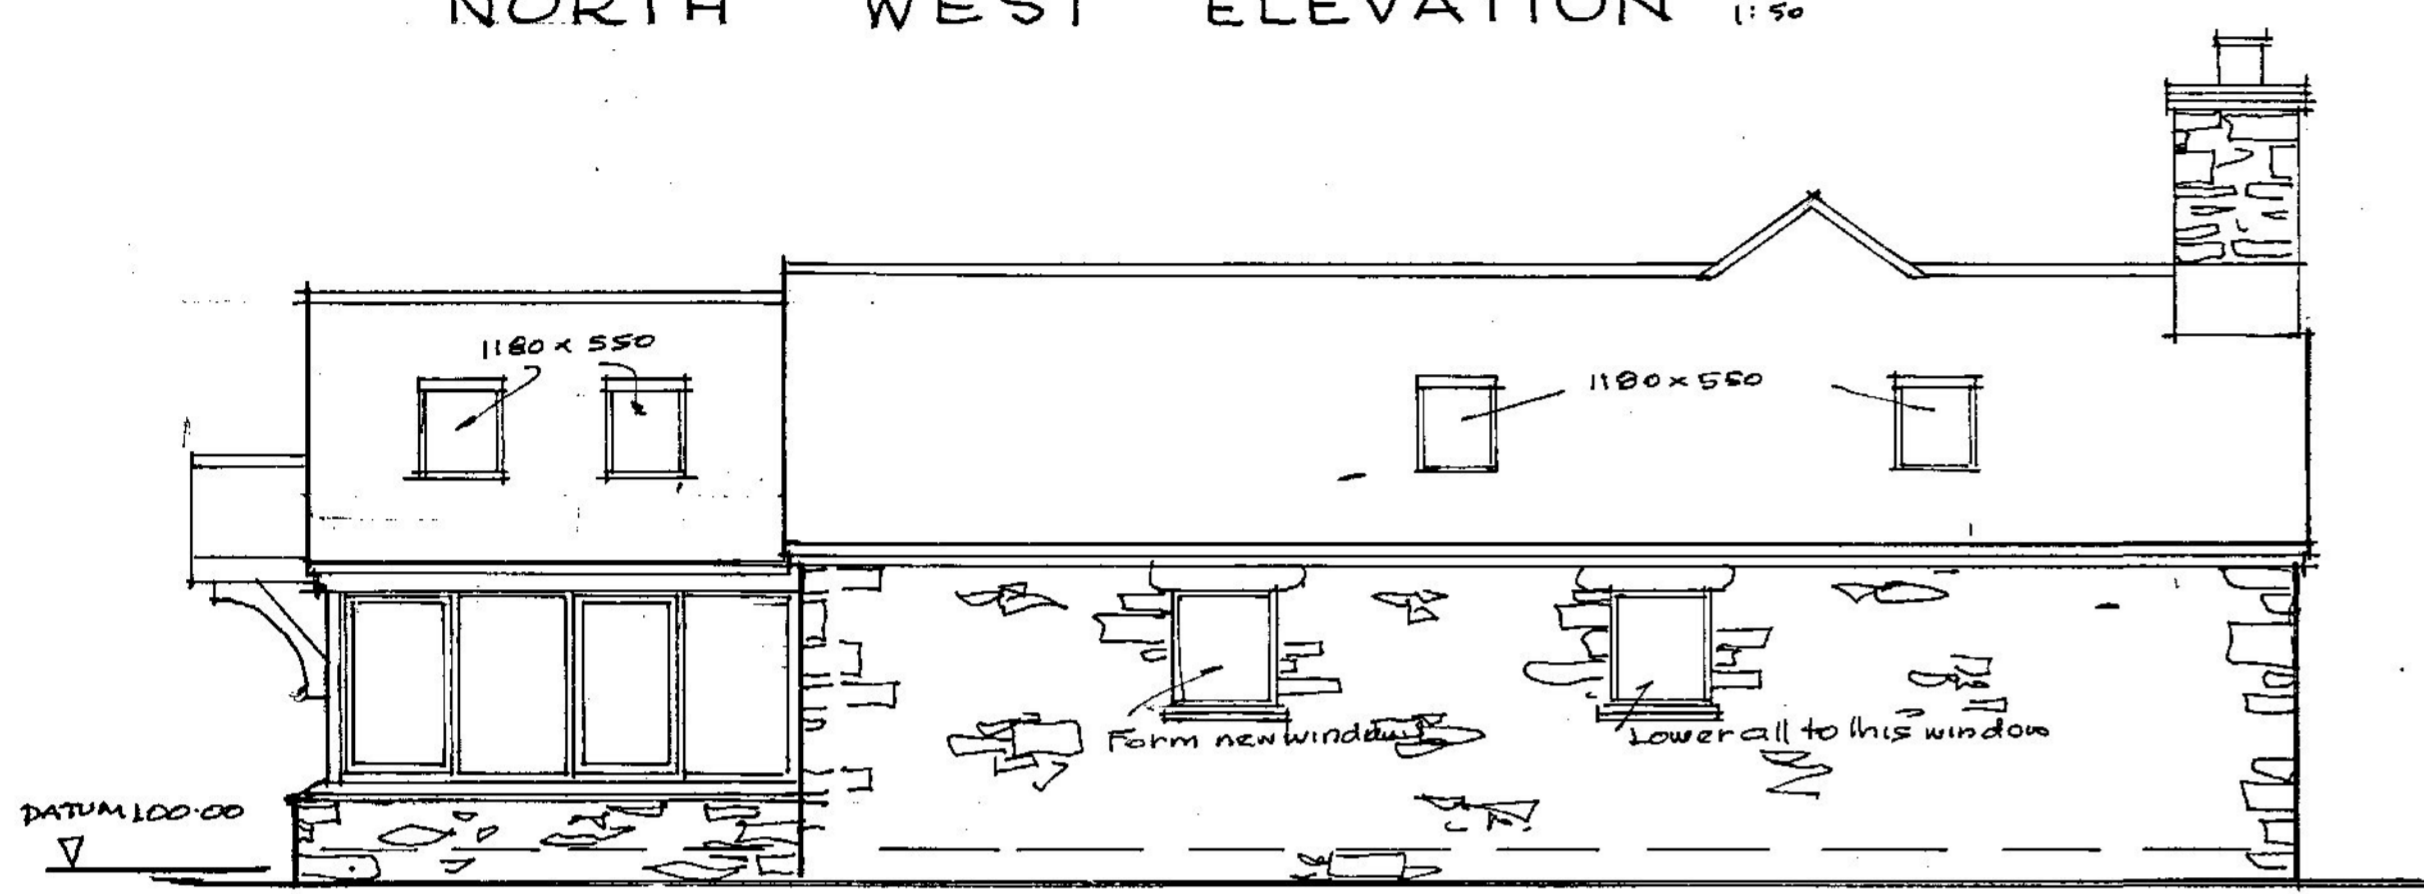

NORTH EAST ELEVATION 1:50

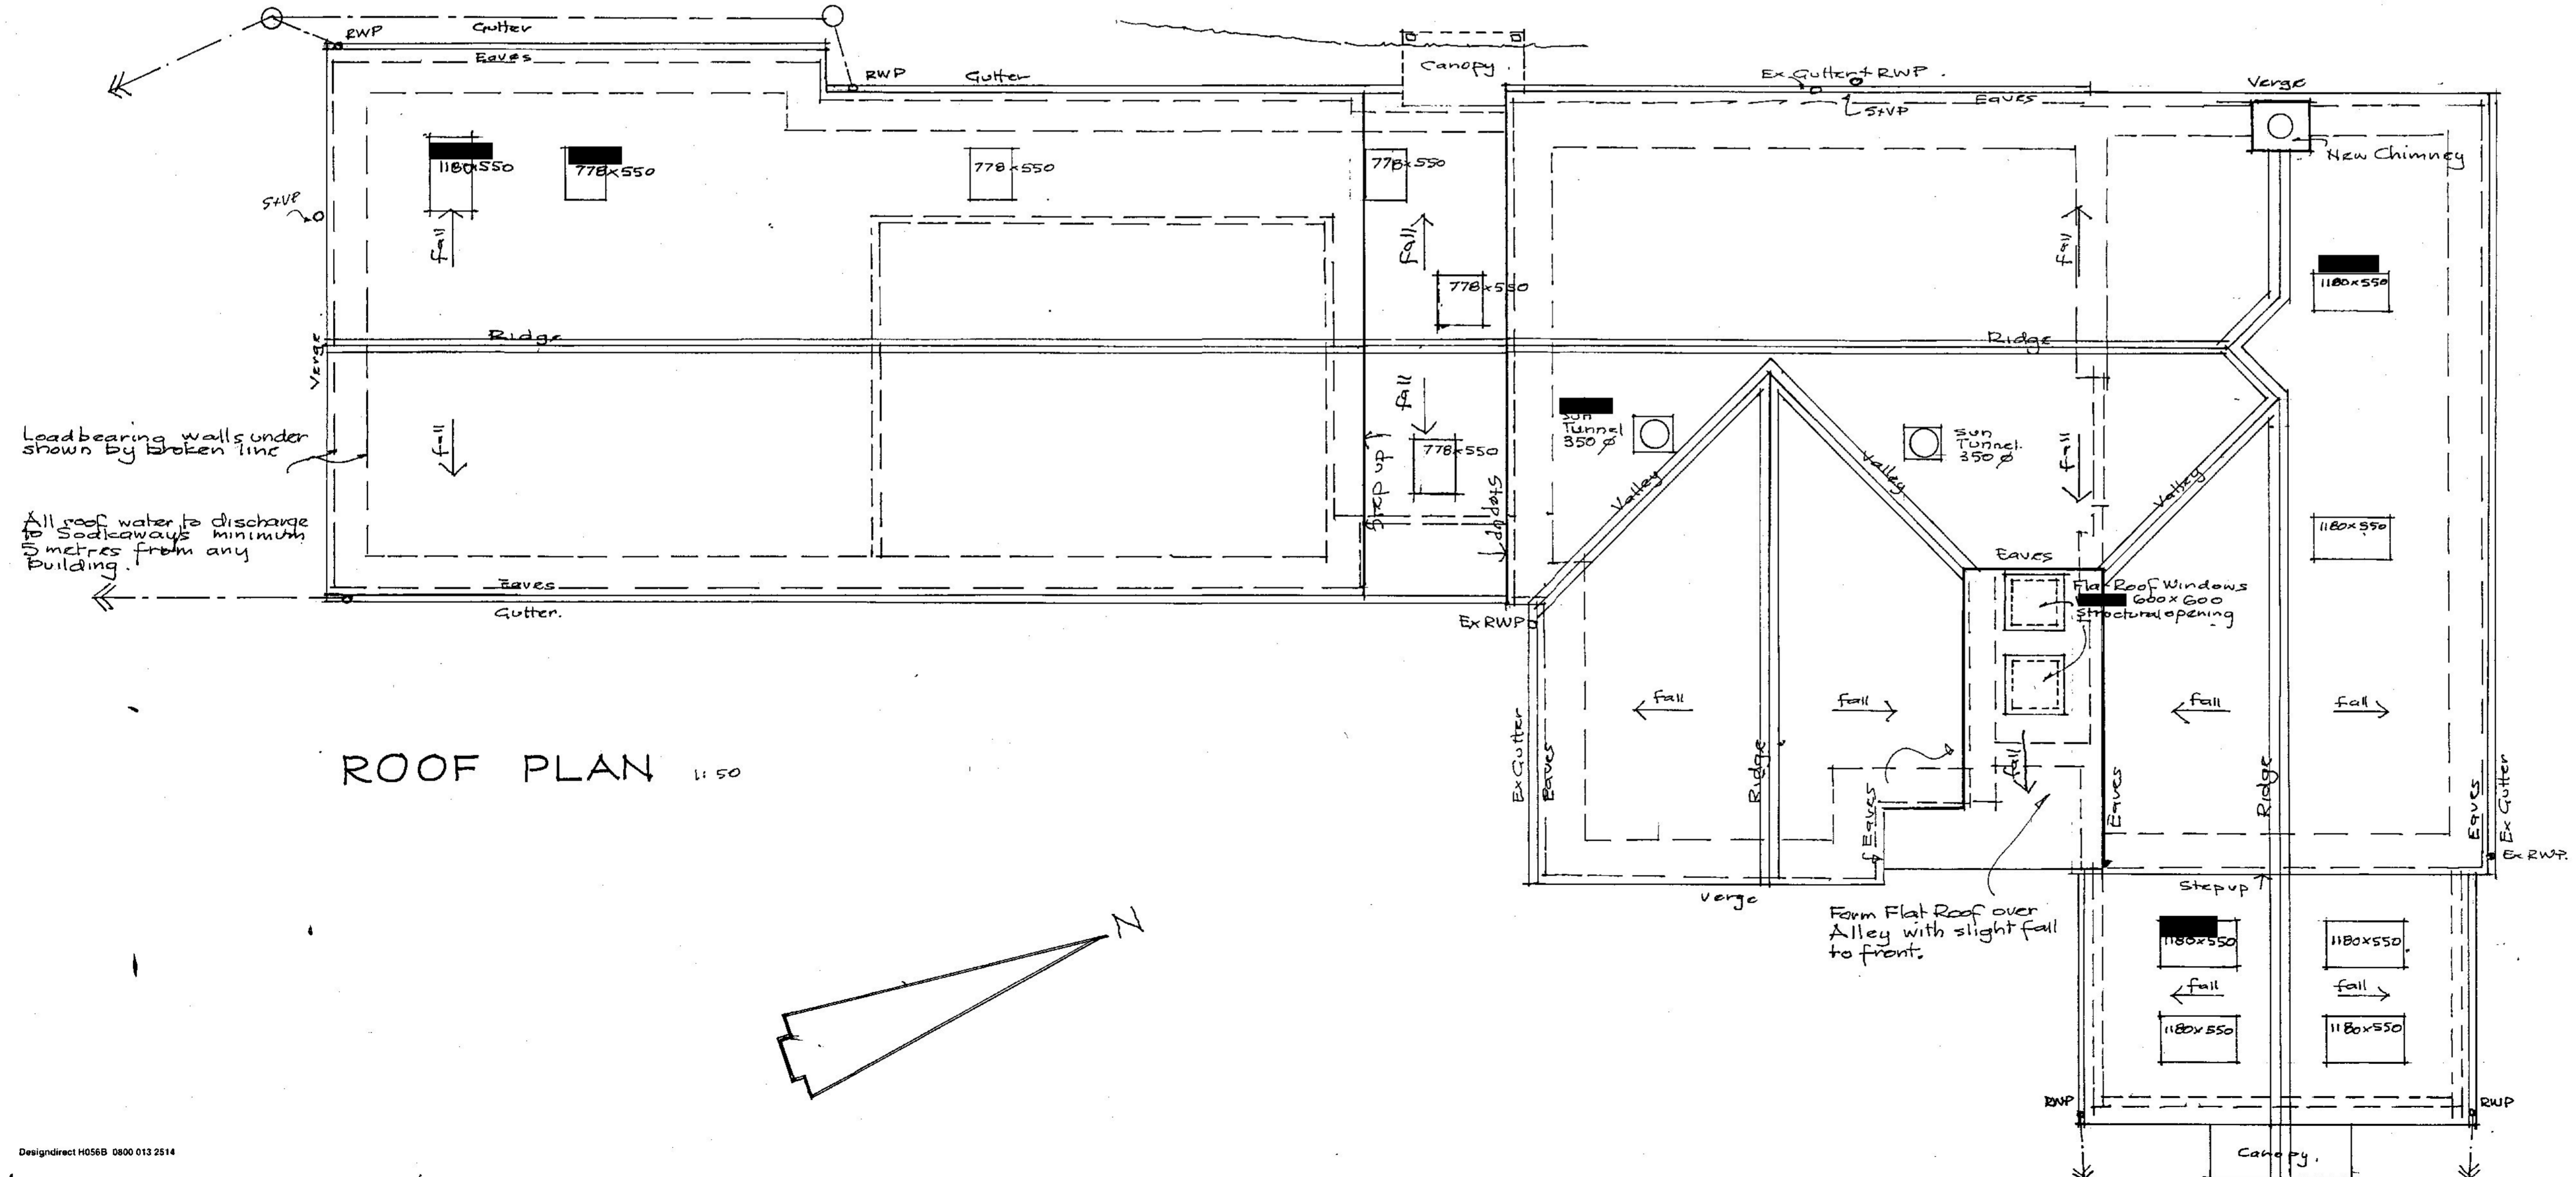

ROOF PLAN 1:50

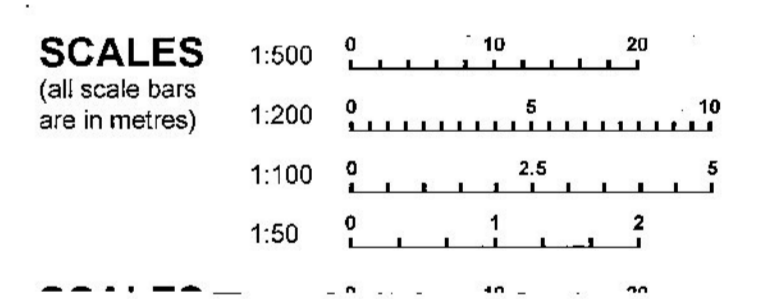

11 MAY 2021

<b>CHARLES HUNT ARCHITECT</b>	
TIN HATCHES ST NEOT LISKEARD CORNWALL PL14 6PB	
Telephone 01579 321777 E mail hunt.architect@btconnect.com	
Client.	Mr and Mrs J BOWEN
Job.	ALTERATIONS and EXTENSION TO LOWER GAWNS, BLISLAND PL30 4TL.
Drawing.	PROPOSED ROOF PLAN and NE and NW ELEVATIONS
Status.	PLANNING APPLICATION Scales: 1:50
Date.	APRIL 2021 Drawn By Charles Hunt
Contractors must check all dimensions on site. THIS DRAWING IS COPYRIGHT	
DRAWING NO	19/427/3 REVISION.