



SOUTH EAST.

NORTH EAST



All roofs are Natural Slate.  
 All Gutters and Downpipes are Upvc  
 All Windows are stained wood.  
 All Walls are Natural Granite.

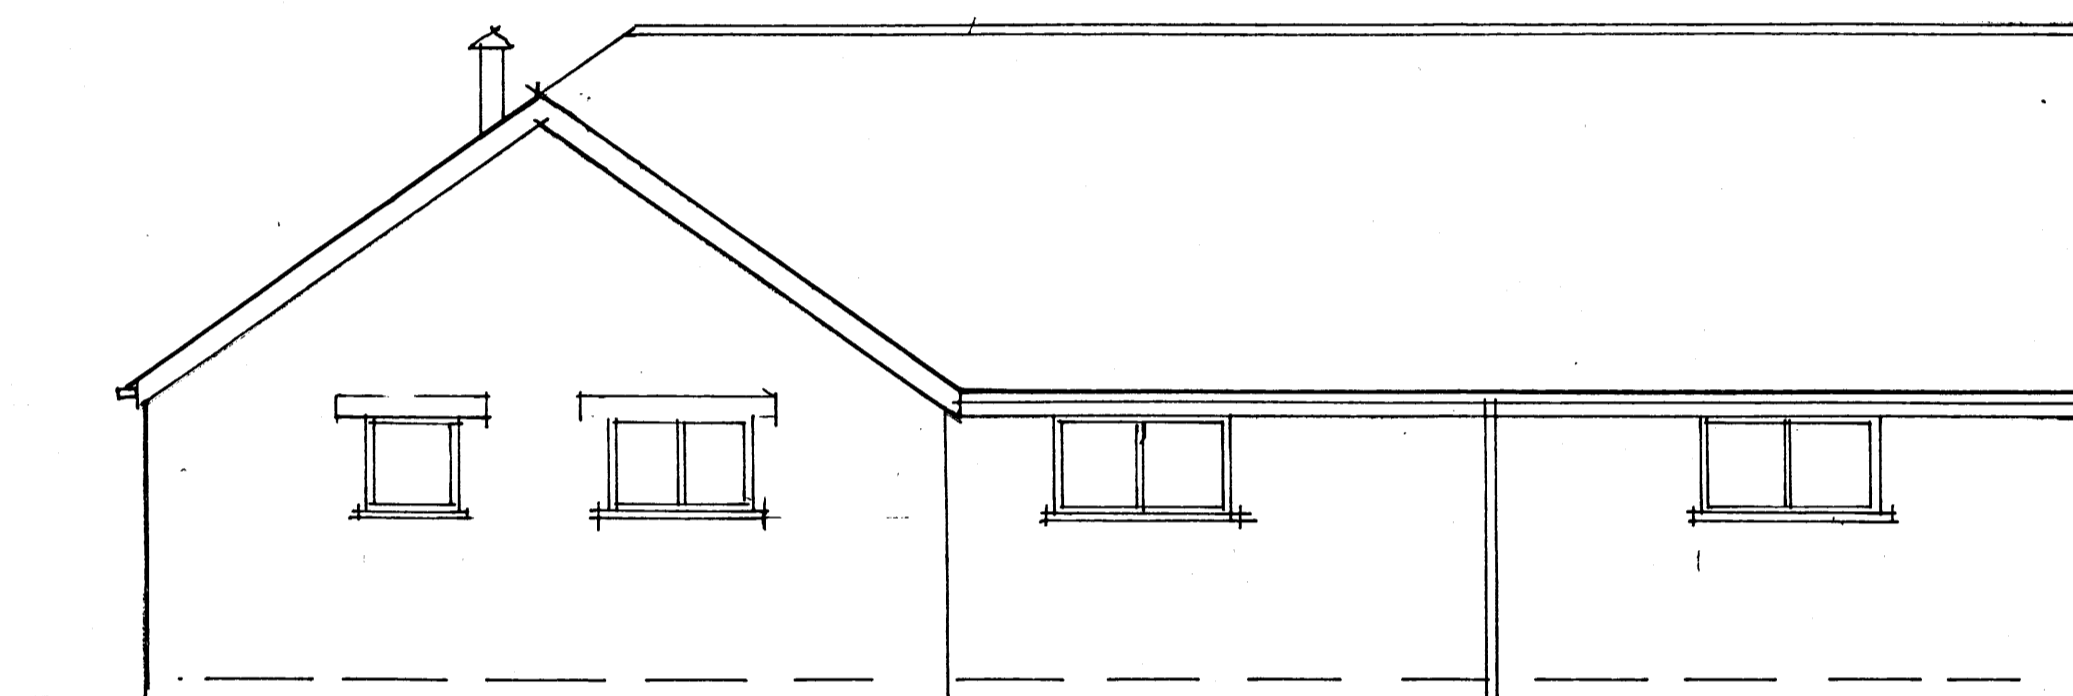

NORTH WEST.

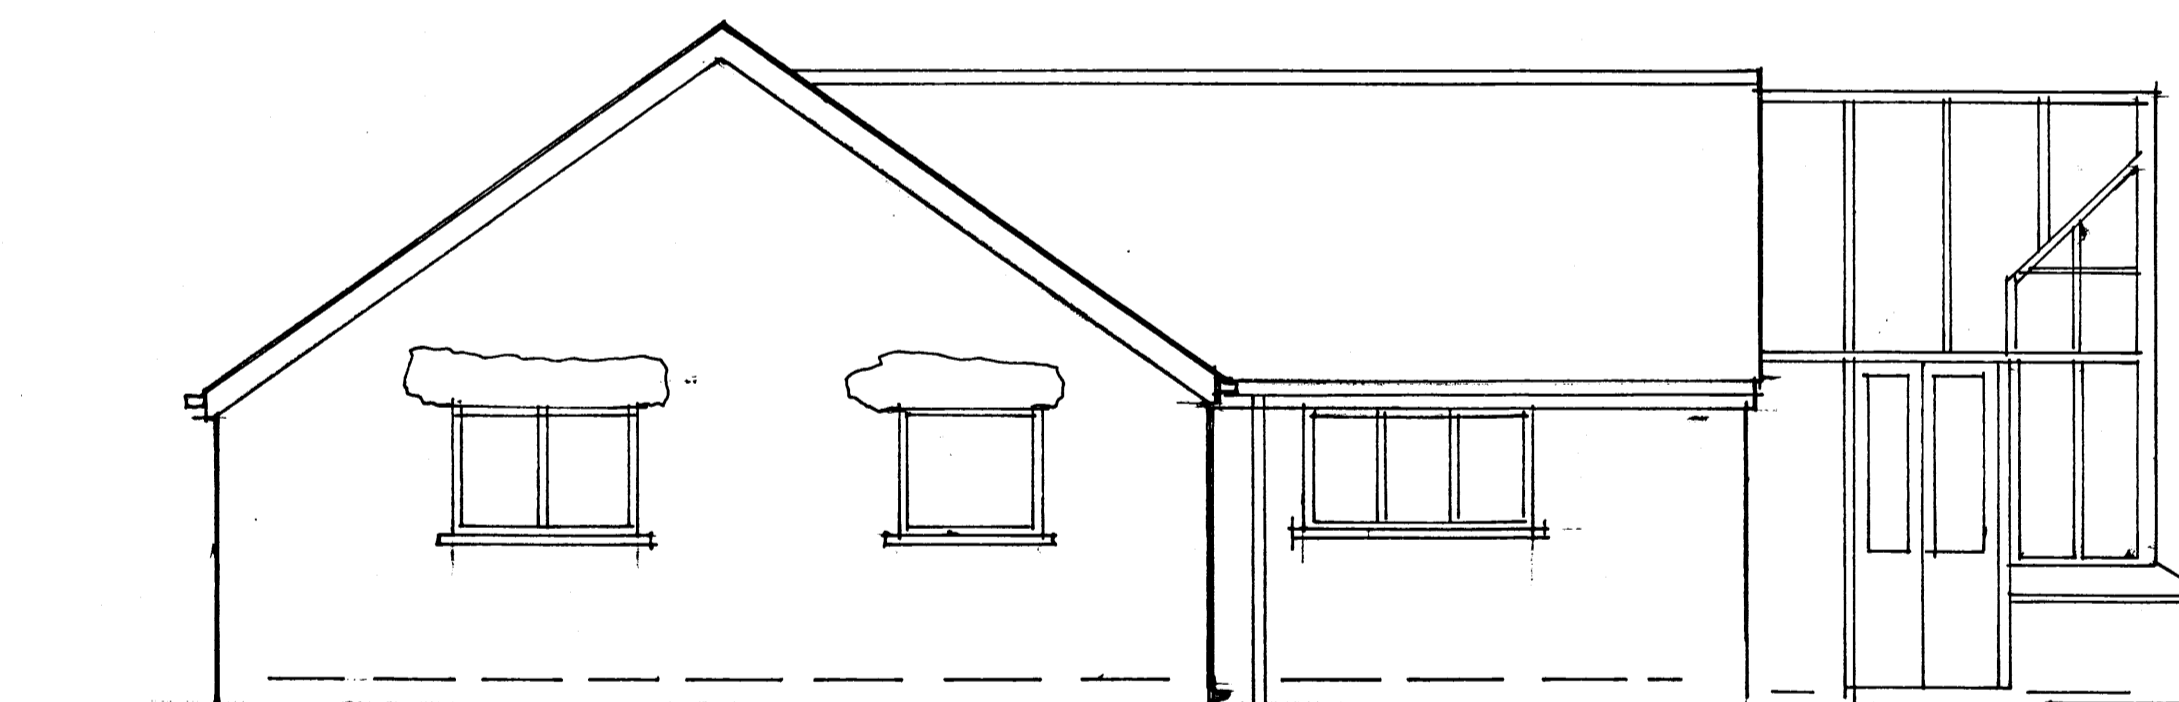

SOUTH WEST

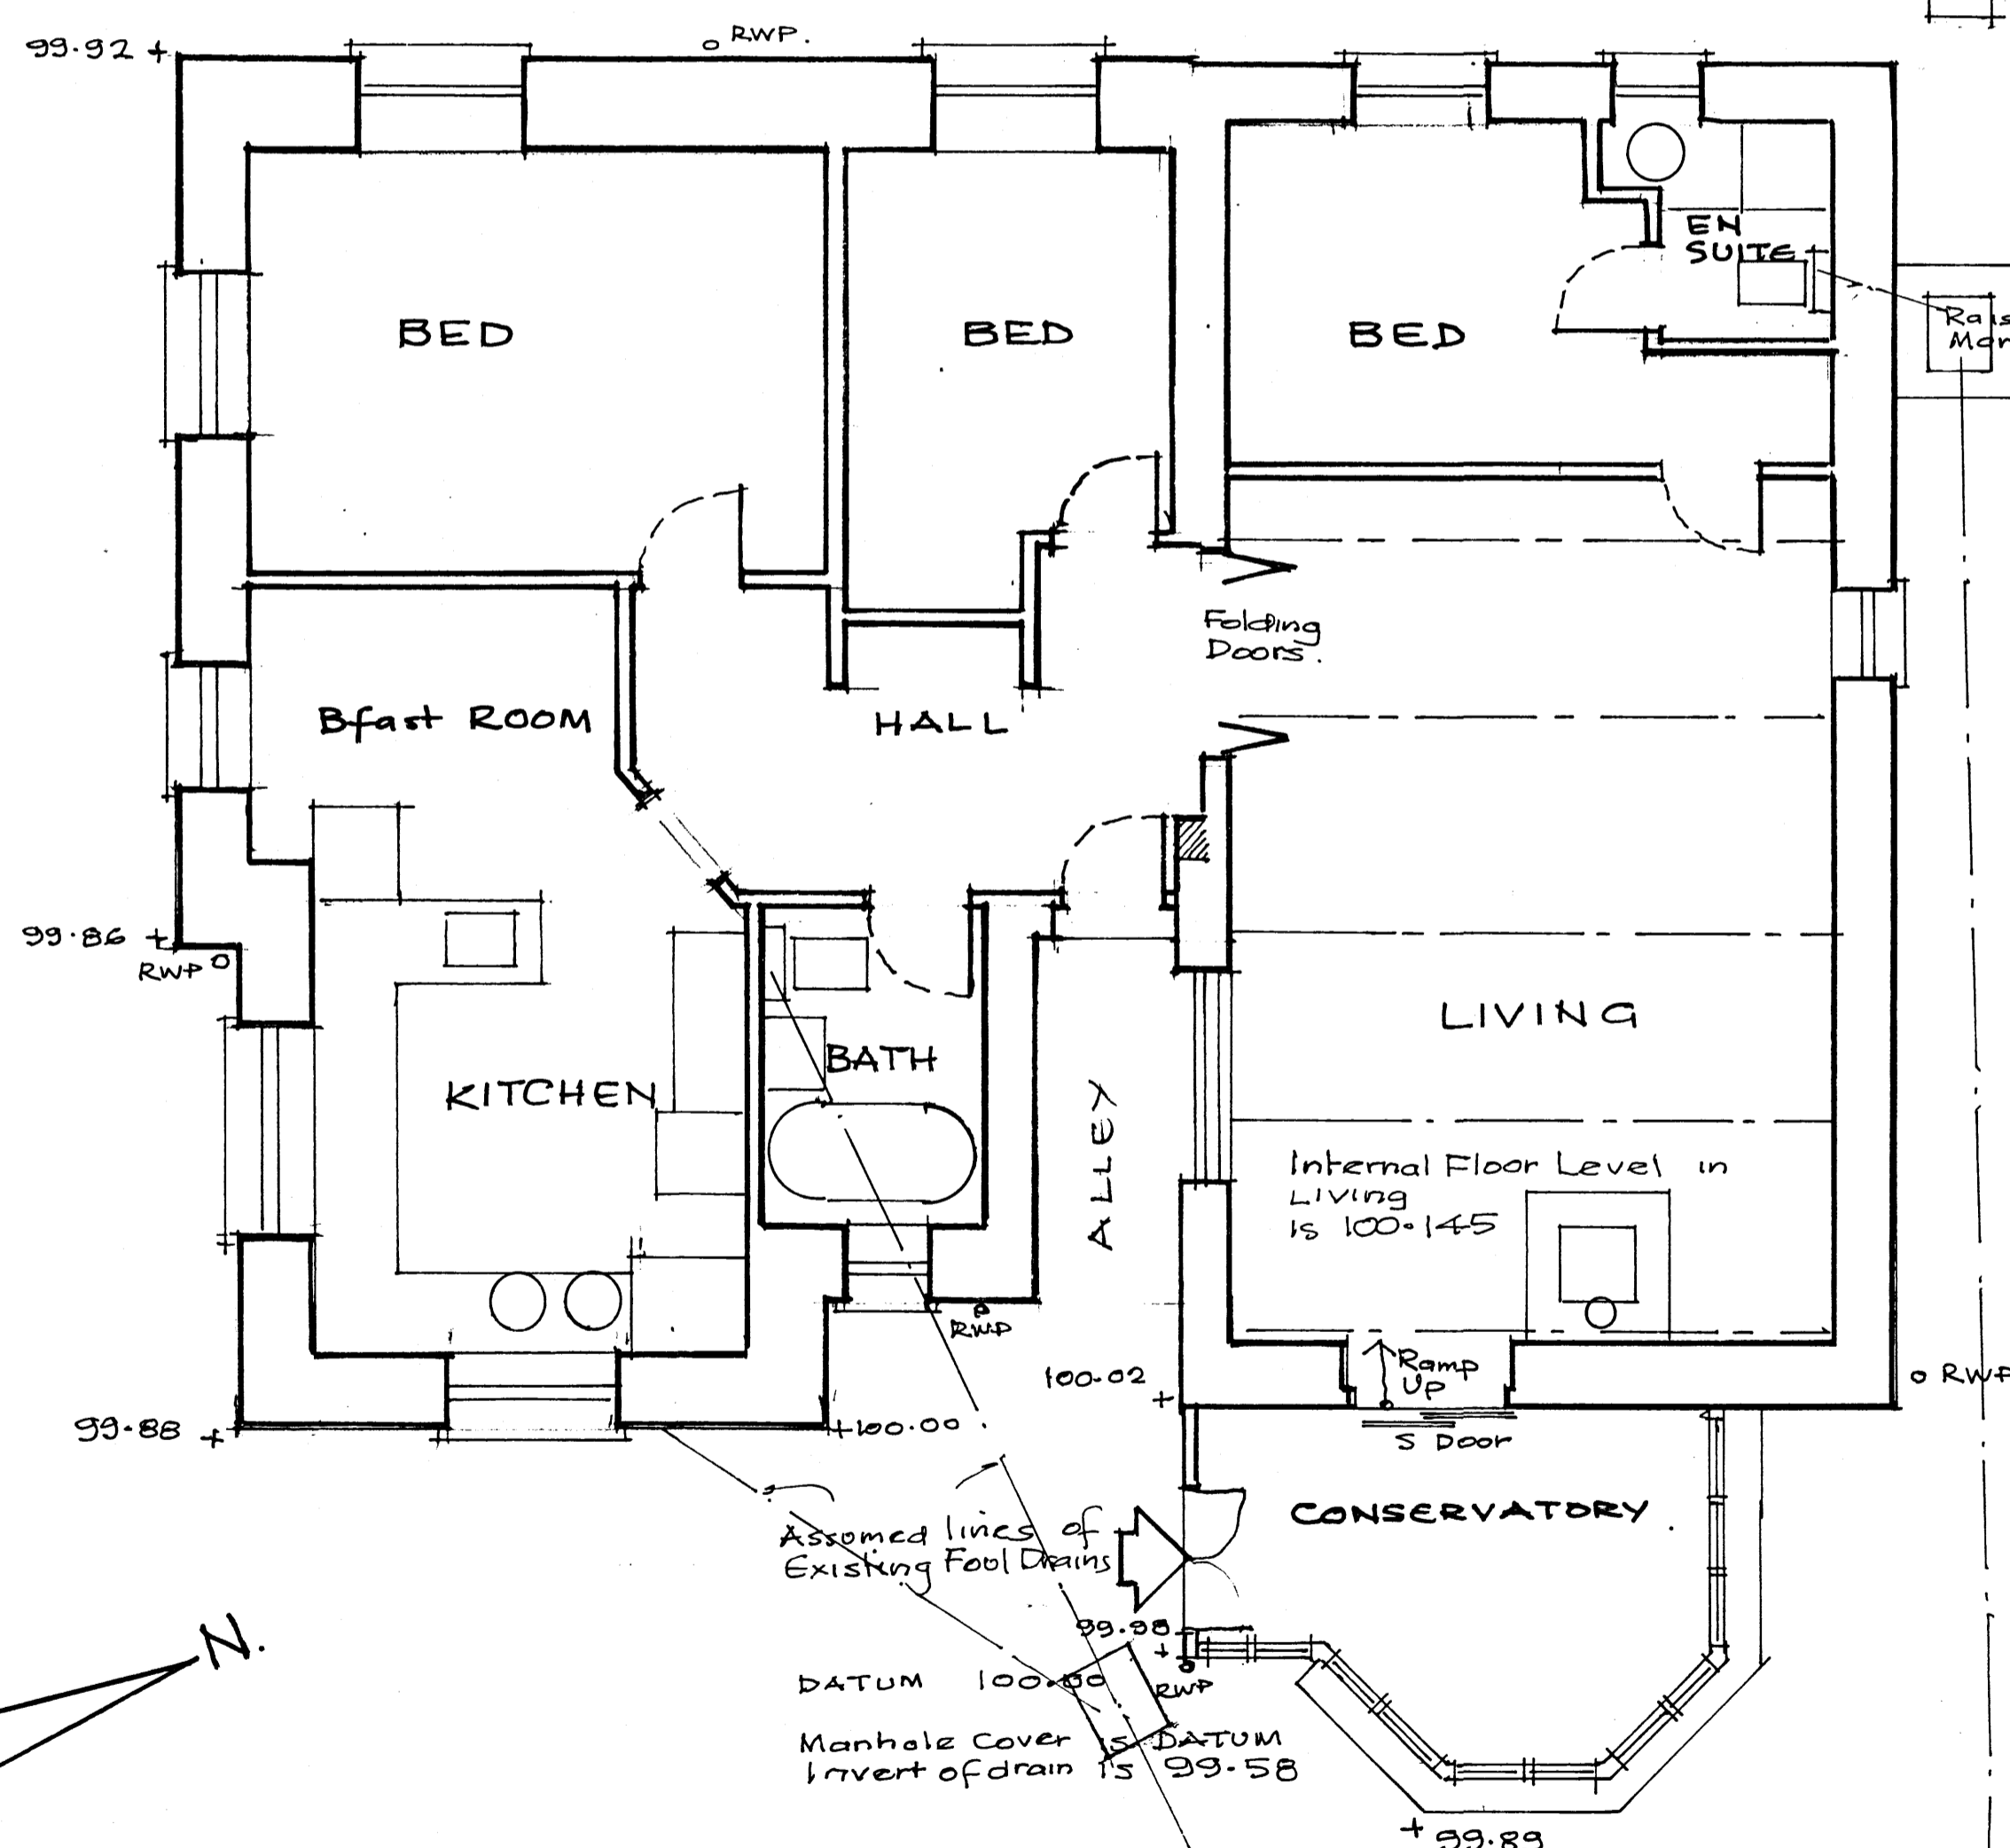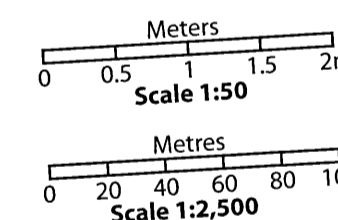

14.5m  
 99.92 ←  
 7.25m  
 99.87 ←

14.5m  
 99.61 ←  
 7.25m  
 99.69 ←  
 Existing Ground Levels

FLOOR PLAN.

INTERNAL FLOOR AREA = 108.023 sq.m.

11 MAY 2021

<b>CHARLES HUNT ARCHITECT</b>	
TIN HATCHES ST NEOT LISKEARD CORNWALL PL14 6PB	
Telephone 01579 321777 E mail hunt.architect@btconnect.com	
Client. Mr and Mrs J BOWEN.	
Job. ALTERATIONS and EXTENSIONS to LOWER GAWNS, BLISLAND, PL30 4JL	
Drawing. ARRANGEMENT AS EXISTING.	
Status. PLANNING APPLICATION	Scales. 1:50
Date. MARCH 2019	Drawn By Charles Hunt
Contractors must check all dimensions on site. THIS DRAWING IS COPYRIGHT	
DRAWING NO. 19/42/1	REVISION.