


SOUTH EAST ELEVATION

SOUTH WEST ELEVATION

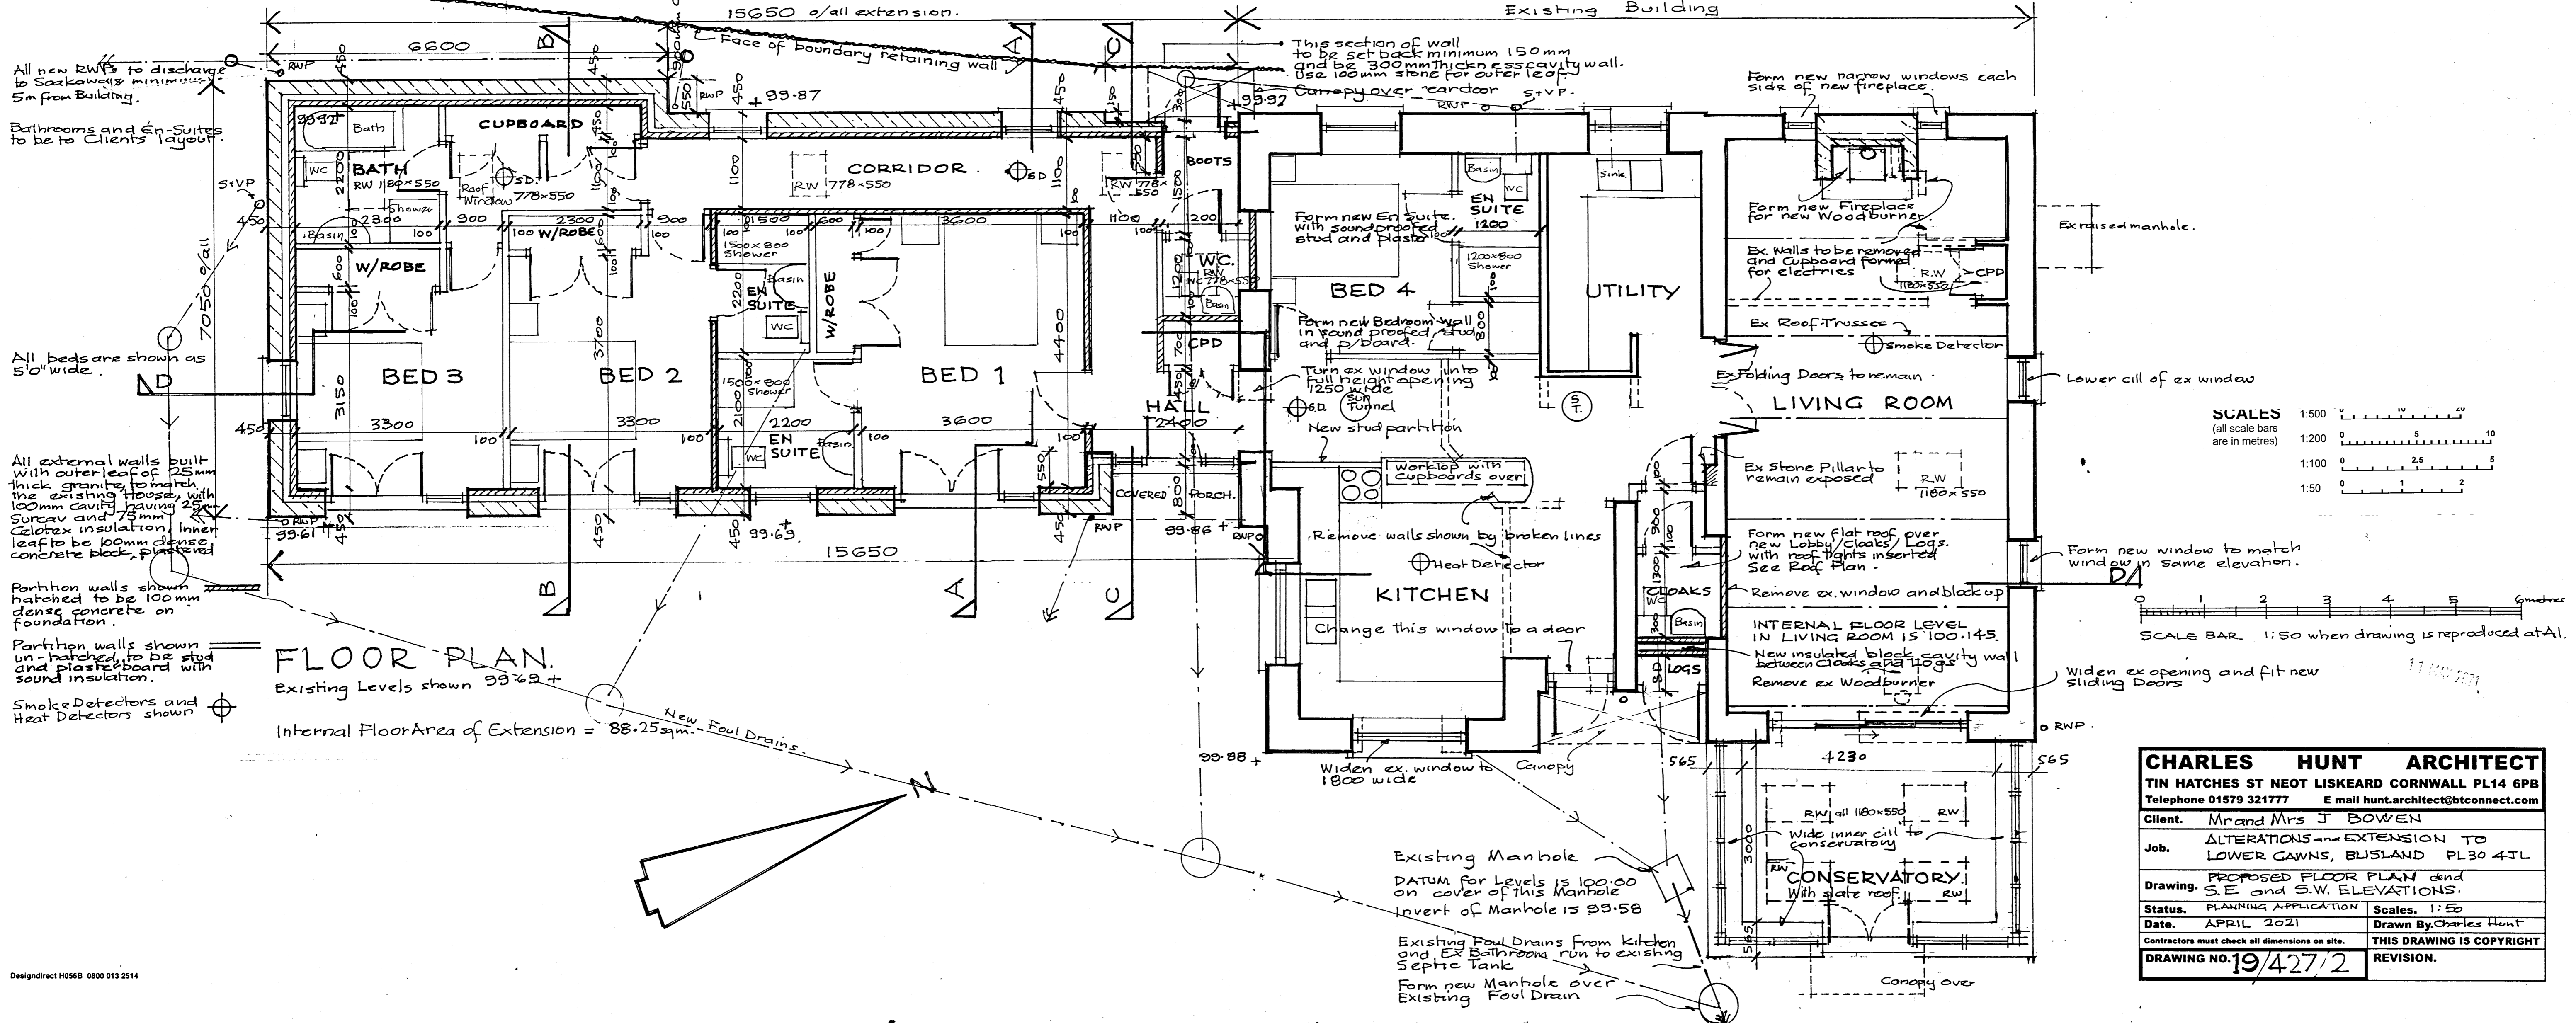

FLOOR PLAN.

Existing Levels shown 99.69 +

Internal Floor Area of Extension = 88.25sqm.

CHARLES HUNT ARCHITECT	
TIN HATCHES ST NEOT LISKEARD CORNWALL PL14 6PB	
Telephone 01579 321777 E mail hunt.architect@btconnect.com	
Client:	Mr and Mrs J BOWEN
Job:	ALTERATIONS and EXTENSION TO LOWER GAWNS, BLISLAND PL30 4TL
Drawing:	PROPOSED FLOOR PLAN and S.E and S.W. ELEVATIONS
Status:	PLANNING APPLICATION Scales: 1:50
Date:	APRIL 2021 Drawn By: Charles Hunt
Contractors must check all dimensions on site. THIS DRAWING IS COPYRIGHT	
DRAWING NO. 19/427/2	REVISION.