

NOTES

Do not scale this drawing.
It is the Contractor's responsibility to report any inconsistencies on this drawing, or between drawings, to the Architects and to request clarification and instruction before proceeding. All dimensions to be checked on site prior to commencement of construction and prior to ordering of materials and components.
Following electronic transfer of drawing information, it is the responsibility of the recipient to check the drawings for any errors and to notify the Architects. It must not be copied, amended and/or delivered to any third parties without our permission. It remains our property and must be returned on request.
All rights described in Chapter IV of The Copyright, Design and Patents Act 1988 have been generally asserted.

REVISION	DESCRIPTION	DATE	DRAWN	CHECKED
9	EXTERNAL SEALING ADDED	11/06/2021	RS	DO


40B Spains Wharf
Glasgow
G4 9TH
t: 0141 649 2298
&
Cubic CoWork
Unit 5 Lisburn Square
B1728 TTS
t: 02892 528 078
e-mail: info@10architects.com

A10 Architects Ltd is registered in Scotland as a limited liability company with the register number SC23564. Registered office: 40B Spains Wharf, Glasgow, G4 9TH
Project: Production Unit / Community Use
Address: 40B Spains Wharf, Glasgow




TITLE
Proposed Elevations


JOB NUMBER	DRAWING NUMBER	REV		
1512	ALL(4)002	B		
SCALE	SHEET SIZE	DATE	DRAWN BY	CHECKED BY
1:100	A1	April 20	DL	DO
WORK STAGE	PURPOSE			
4	WARRANT			

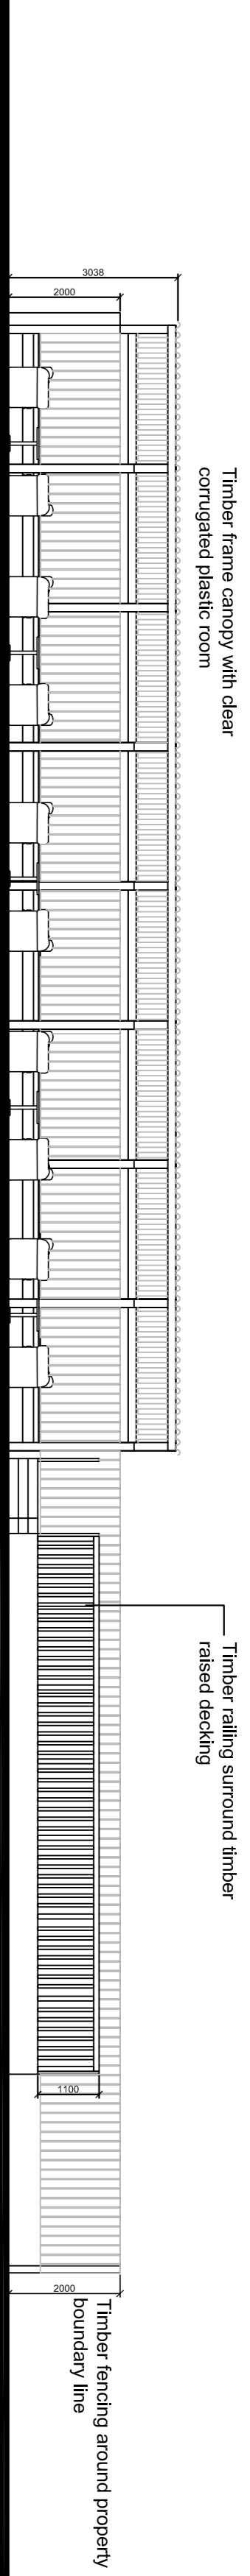


PROPOSED NORTH ELEVATION
SCALE 1:100 @ A3

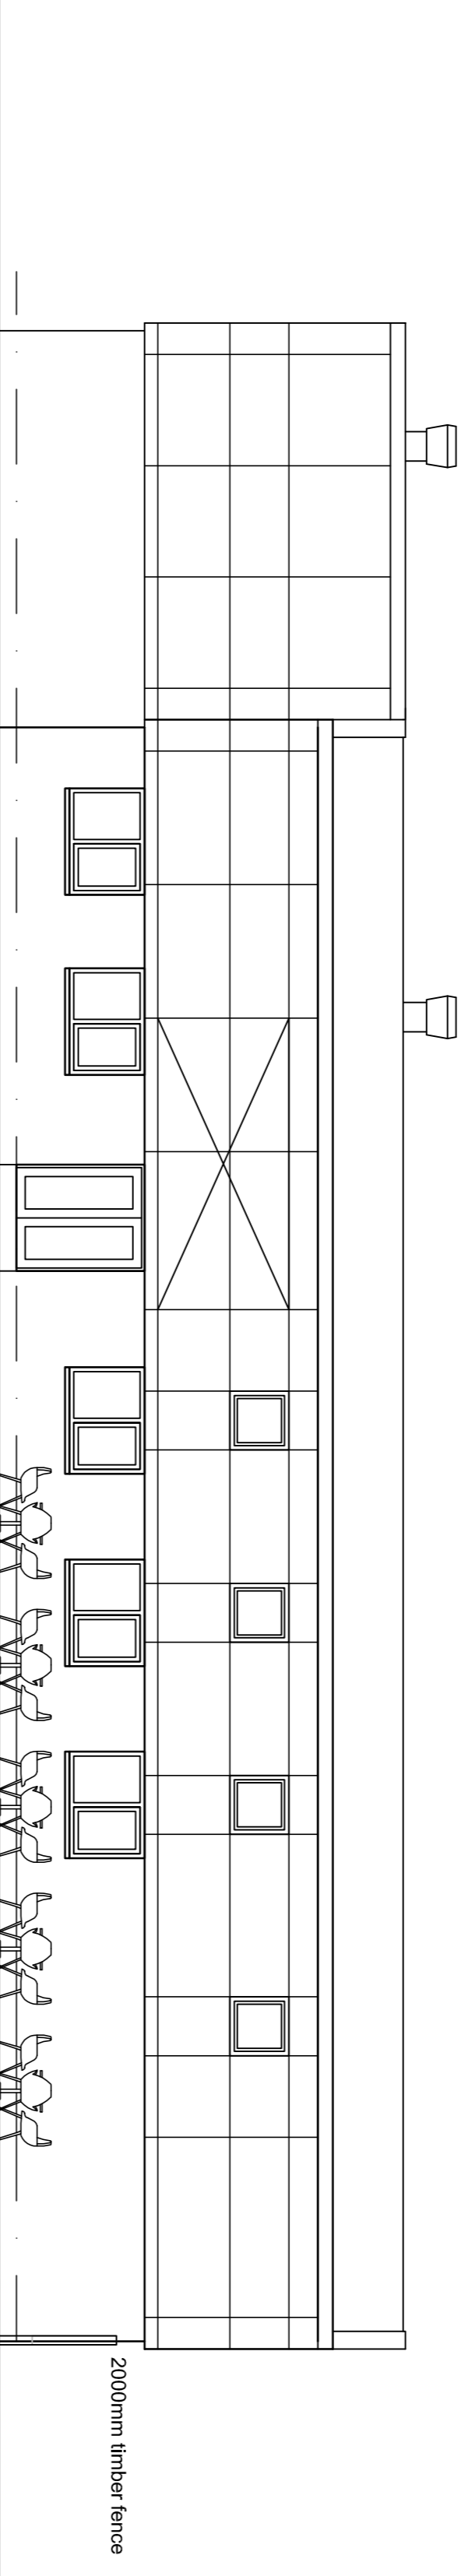

PROPOSED SOUTH ELEVATION
SCALE 1:100 @ A3

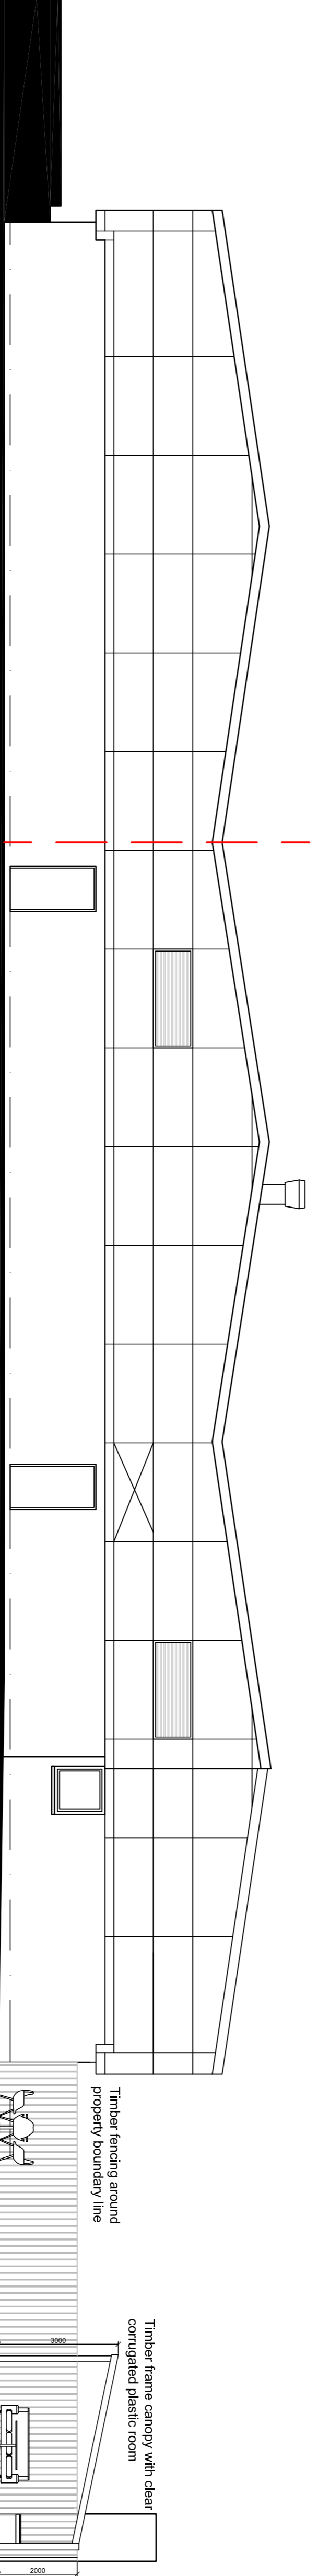

PROPOSED WEST ELEVATION
SCALE 1:100 @ A3

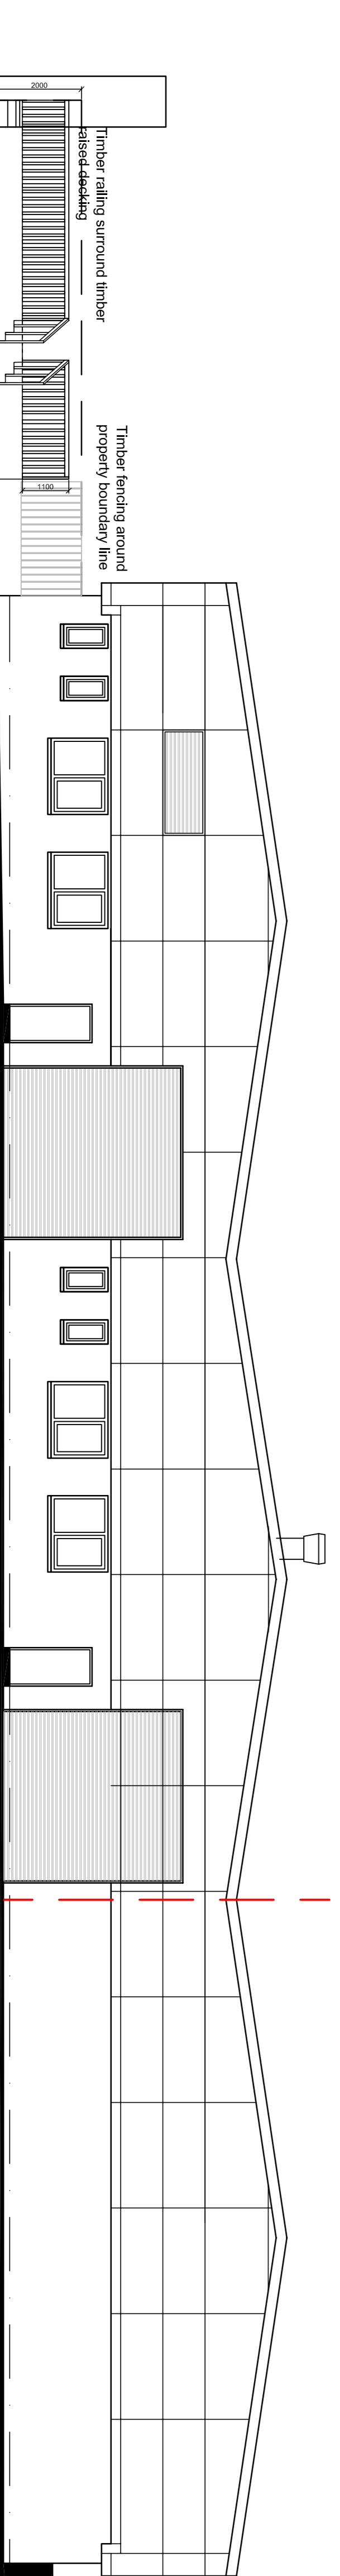

PROPOSED EAST ELEVATION
SCALE 1:100 @ A3