


Existing North Elevation

SCALE 1:100

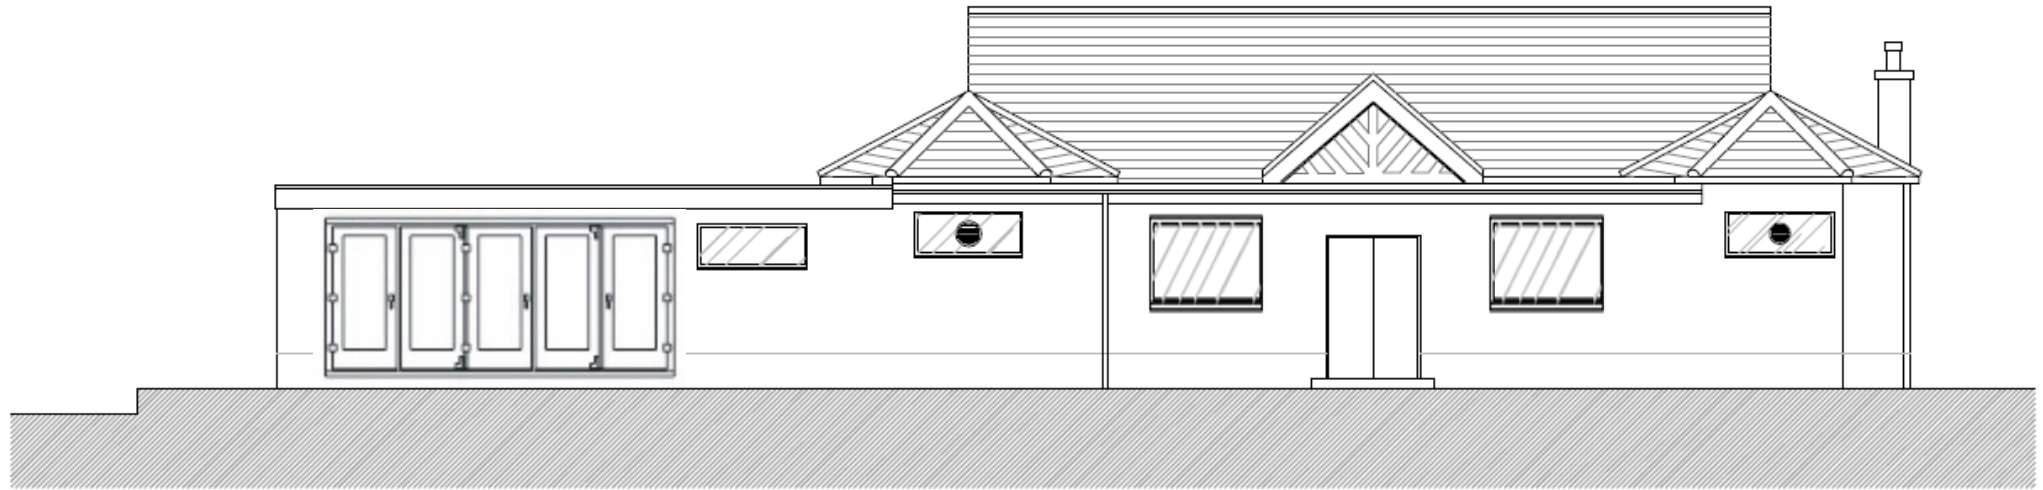

Proposed West Elevation

SCALE 1:100

