


ALL JOINERY
WORK TIMBER
DETAILS TO MATCH
EXISTING WINDOWS
GLAZING DOUBLE
GLAZED UNITS.

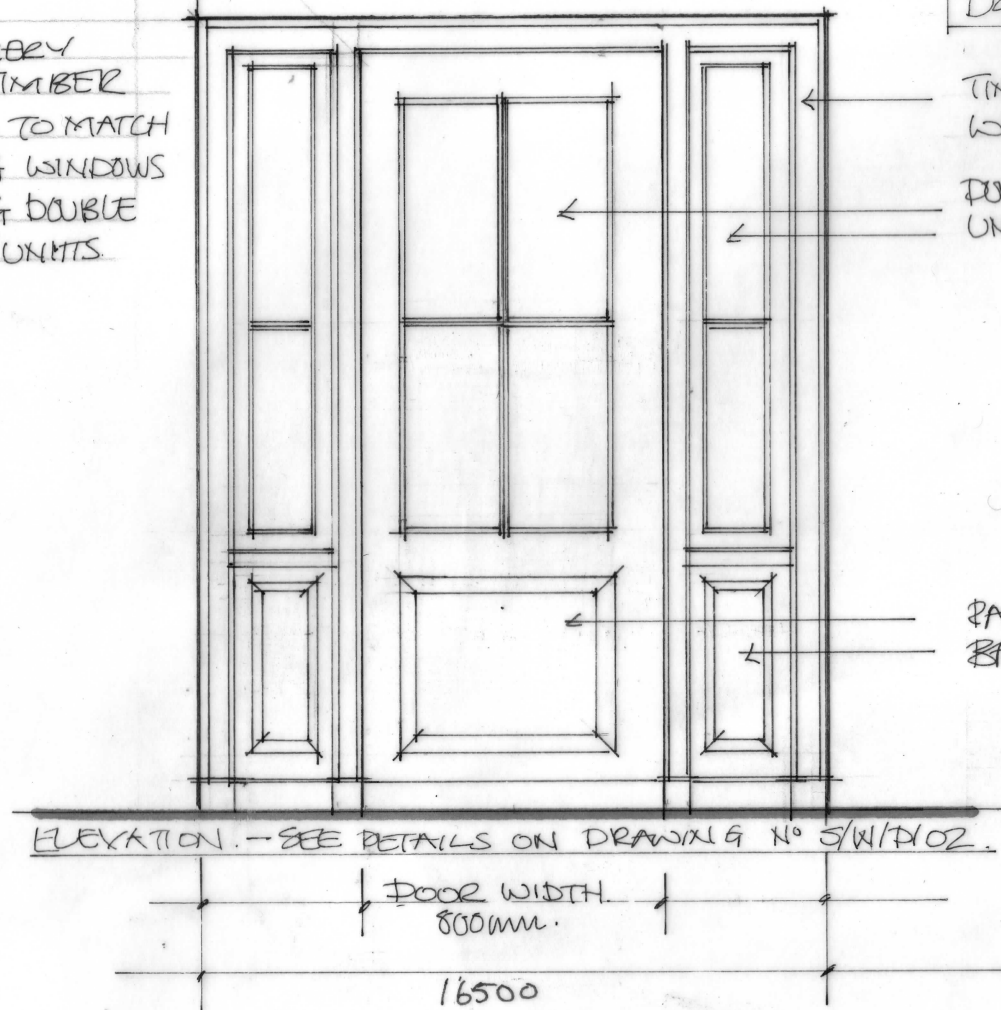


D4.

TIMBER PAINTED
WHITE

DOUBLE GLAZED
UNITS.

RAISED & FIELD
BASE PANELS.

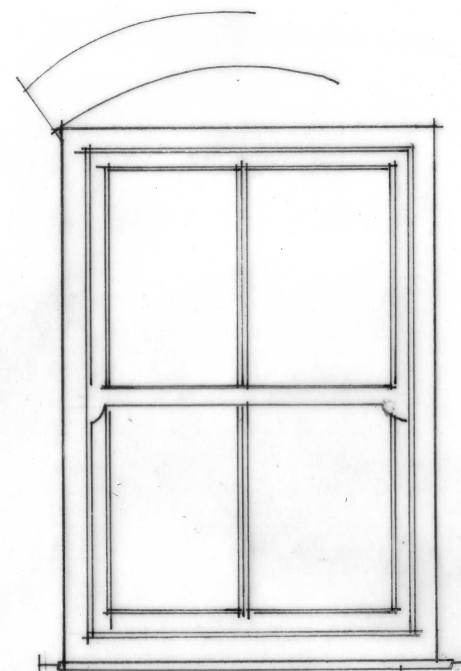

ELEVATION.
FOR DETAILS SEE DRAWG
NO PL/204/SD.

1000mm
TO ALLOW UNITS
BELOW CILL

FINISHED FLOOR LEVEL

GROUND LEVEL

W2 - NEW TIMBER SLIDING BOX
SASH WINDOW - ARCHED LINTEL
& CILL TO MATCH EXISTING ON
NORTH WEST ELEVATION.

DCAD
Project: 9 The Avenue, York
Title: Window and door details
Date: March 2021 Scale: 1:20 @A3
Drawing number: PL/226/06
Do not scale. check all dimensions on site. © DCAD
DCAD : M 07768 960326 E info@dcarchitecturaldesign.co.uk www.dcarchitecturaldesign.co.uk