

Notes


Do not scale, use figured dimensions only.

All dimensions to be verified on site prior to the commencement of any work or the production of any shop drawing. All discrepancies to be reported to the Author.

This drawing is to be read in conjunction with all related Designers and Engineer's drawings and any other relevant information including the designer's residual hazard schedule and other pre-construction information before commencement of any works on site.




EXISTING FRONT ELEVATION

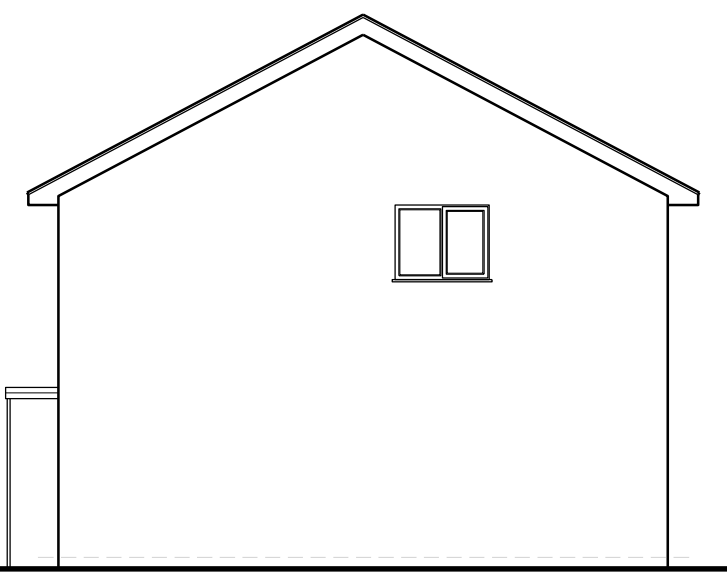

EXISTING SIDE ELEVATION



EXISTING REAR ELEVATION

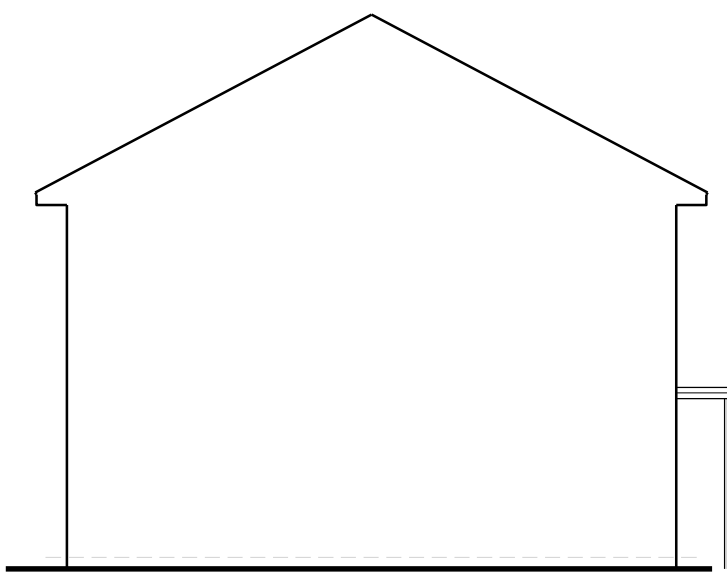


EXISTING SIDE ELEVATION



PROPOSED FRONT ELEVATION


All materials to match existing

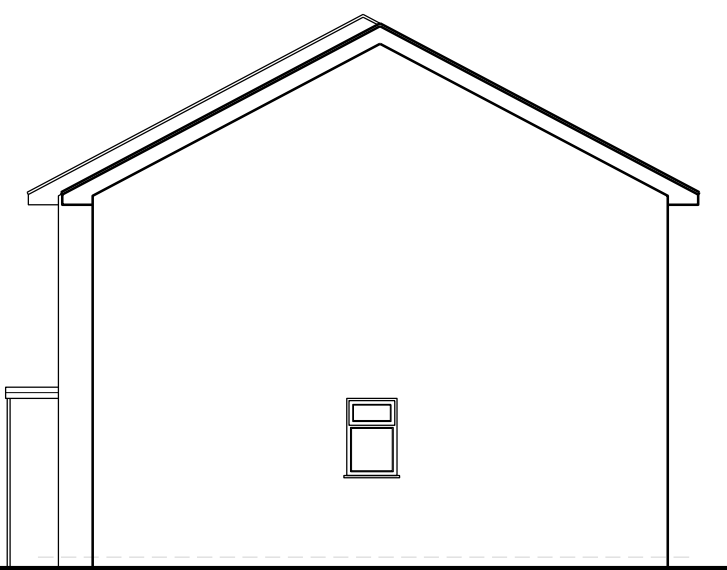

PROPOSED SIDE ELEVATION



PROPOSED REAR ELEVATION

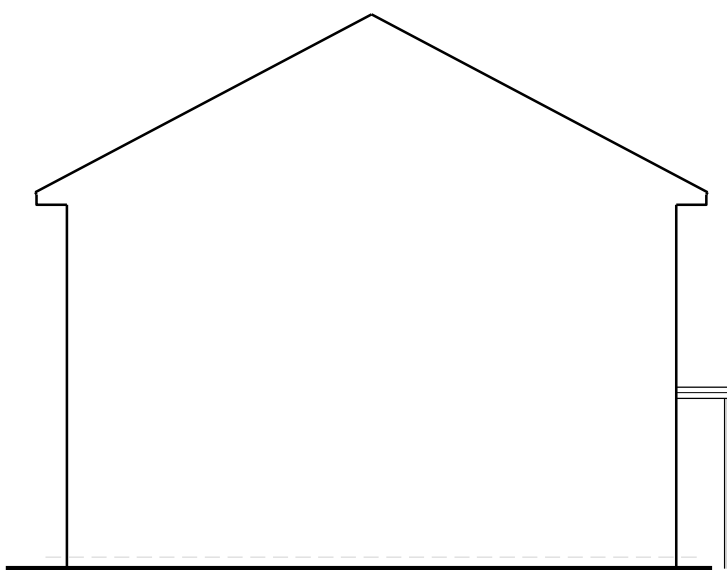

EXISTING SIDE ELEVATION

☒ PLANNING ☐ TENDER ☐ CONSTRUCTION

Architectural Services York  
31 Beckfield Lane  
York  
YO26 5PN

07941 039833  
info@architecturalservicesyork.co.uk  
www.architecturalservicesyork.co.uk



Project  
Proposed Development at  
41 Thornhills, Haxby, York YO32 3WD

Drawing Title  
Existing & Proposed Elevations

Scale 1: 100 @ A1 Date MAY/ 2021

Drawing No. TB01/ 02 Rev. -

