


EXISTING SIDE ELEVATION


EXISTING REAR ELEVATION

EXISTING SIDE ELEVATION

EXISTING FRONT ELEVATION

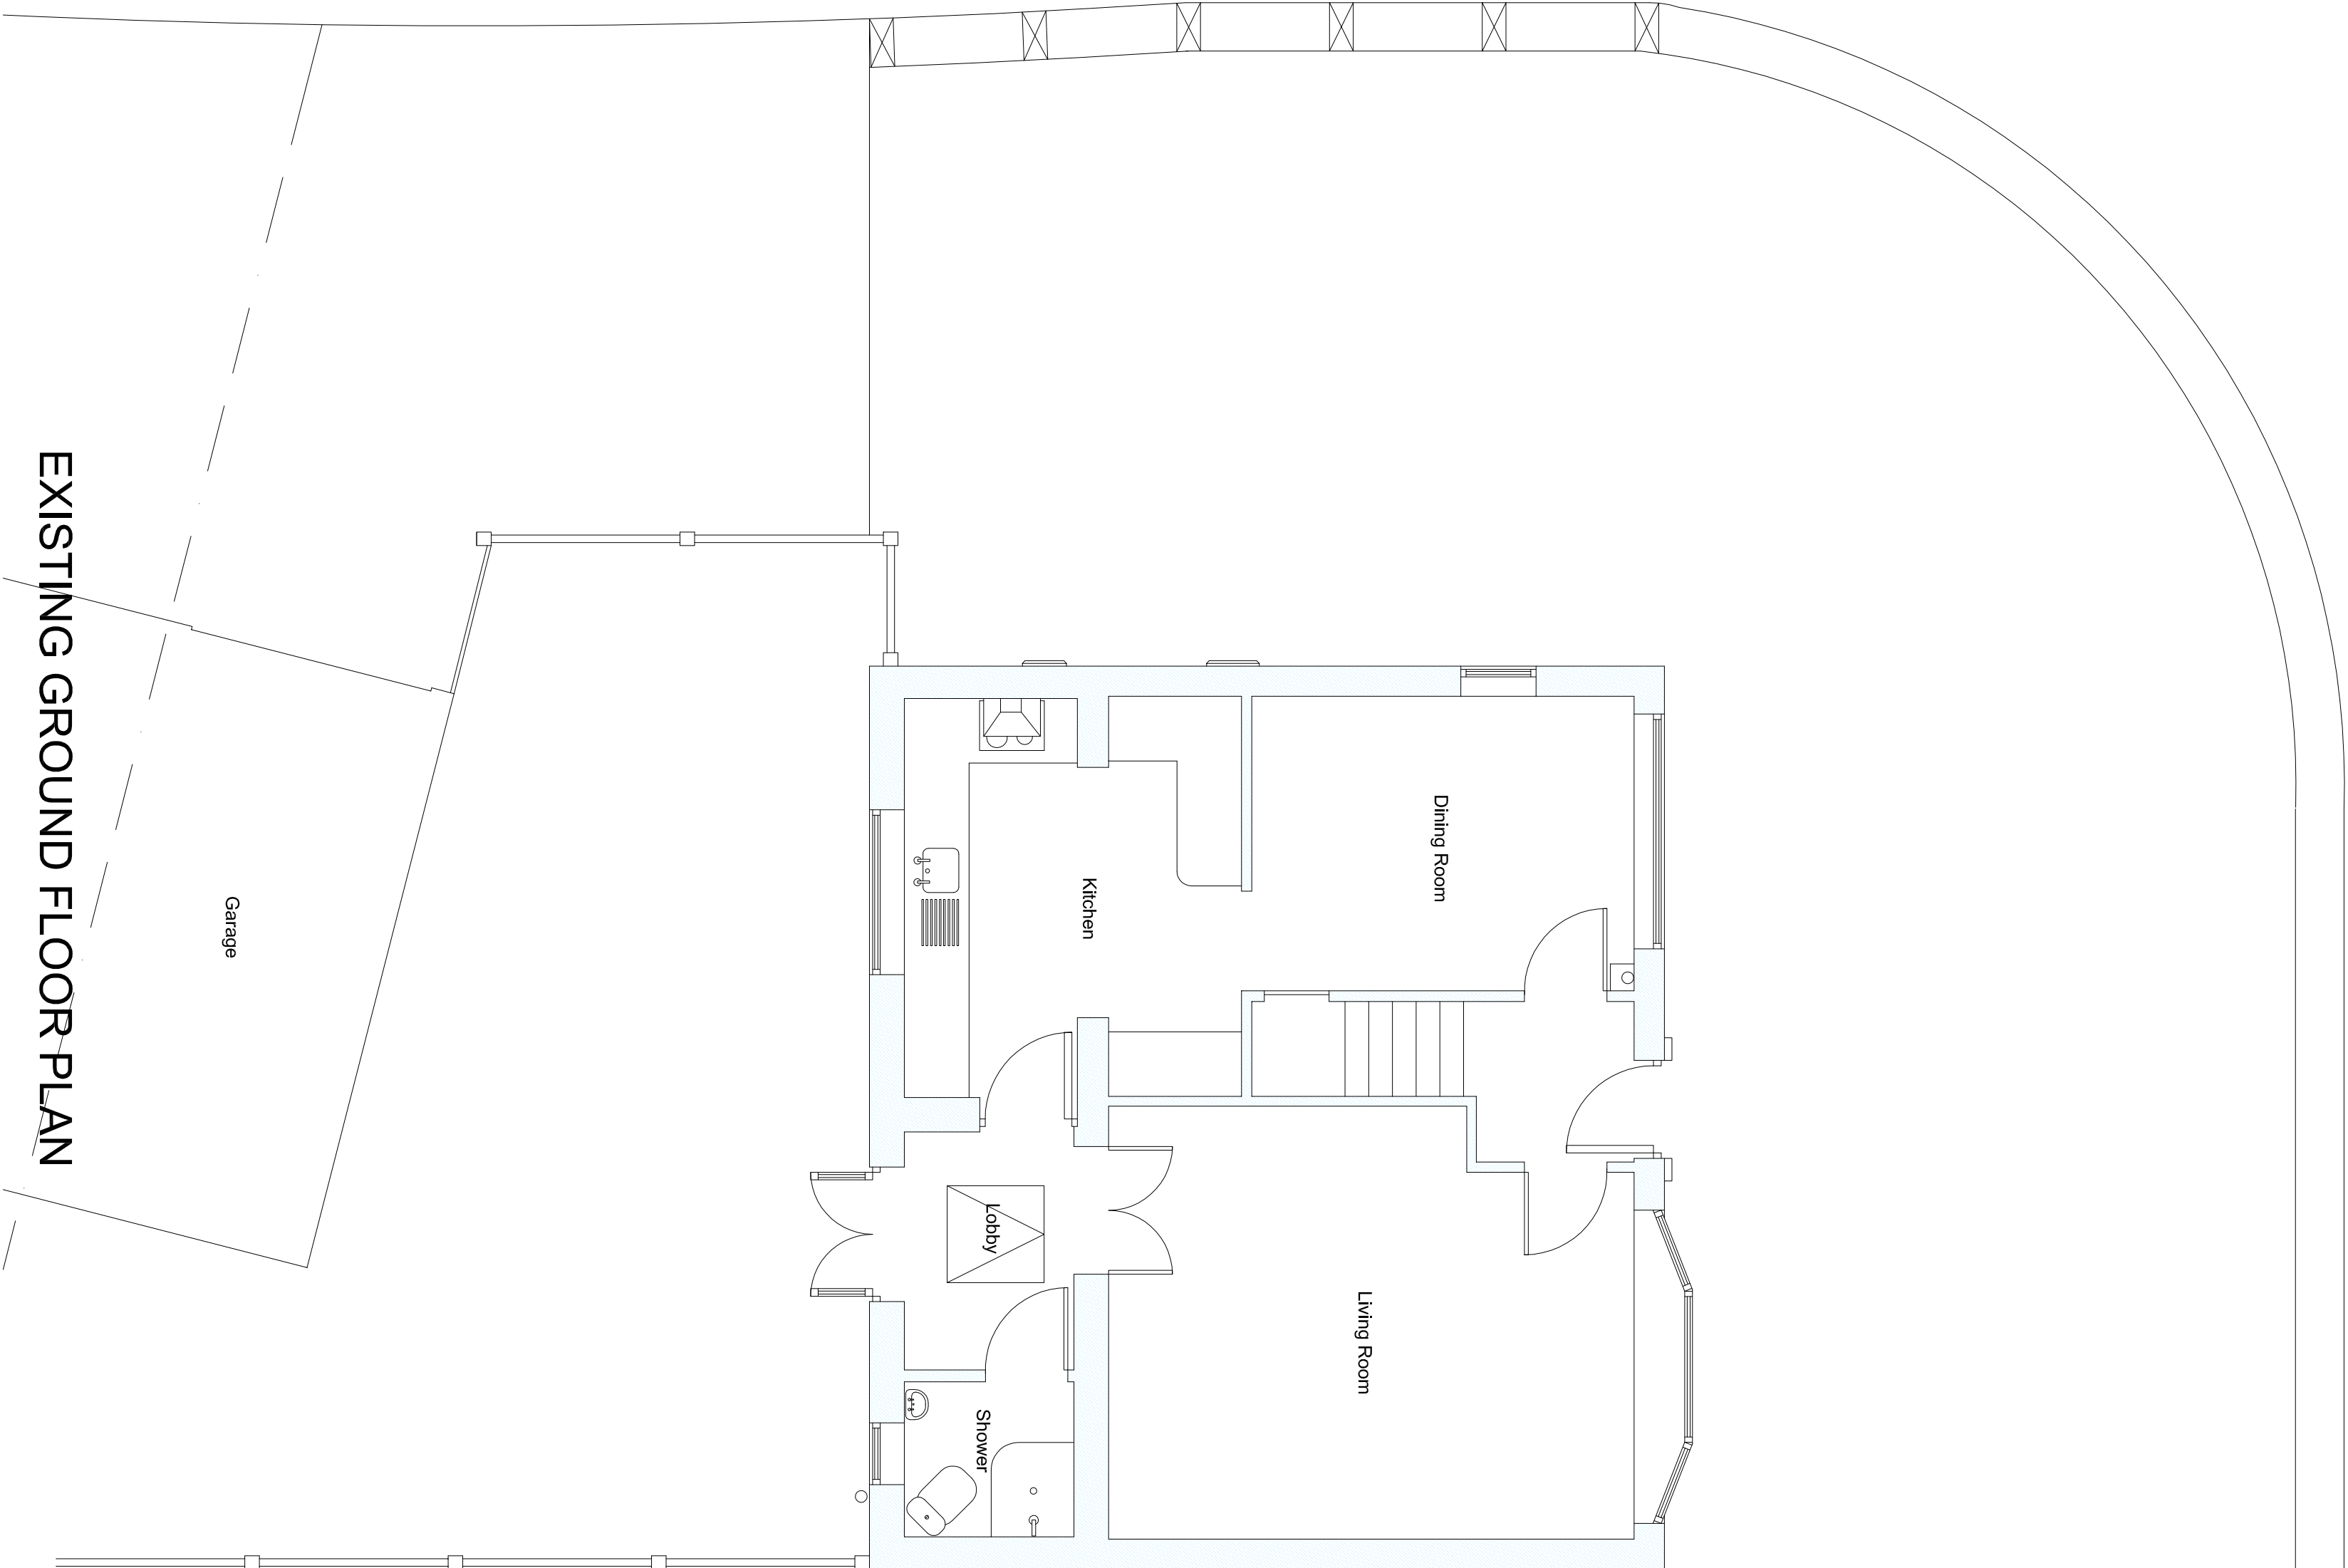

EXISTING GROUND FLOOR PLAN

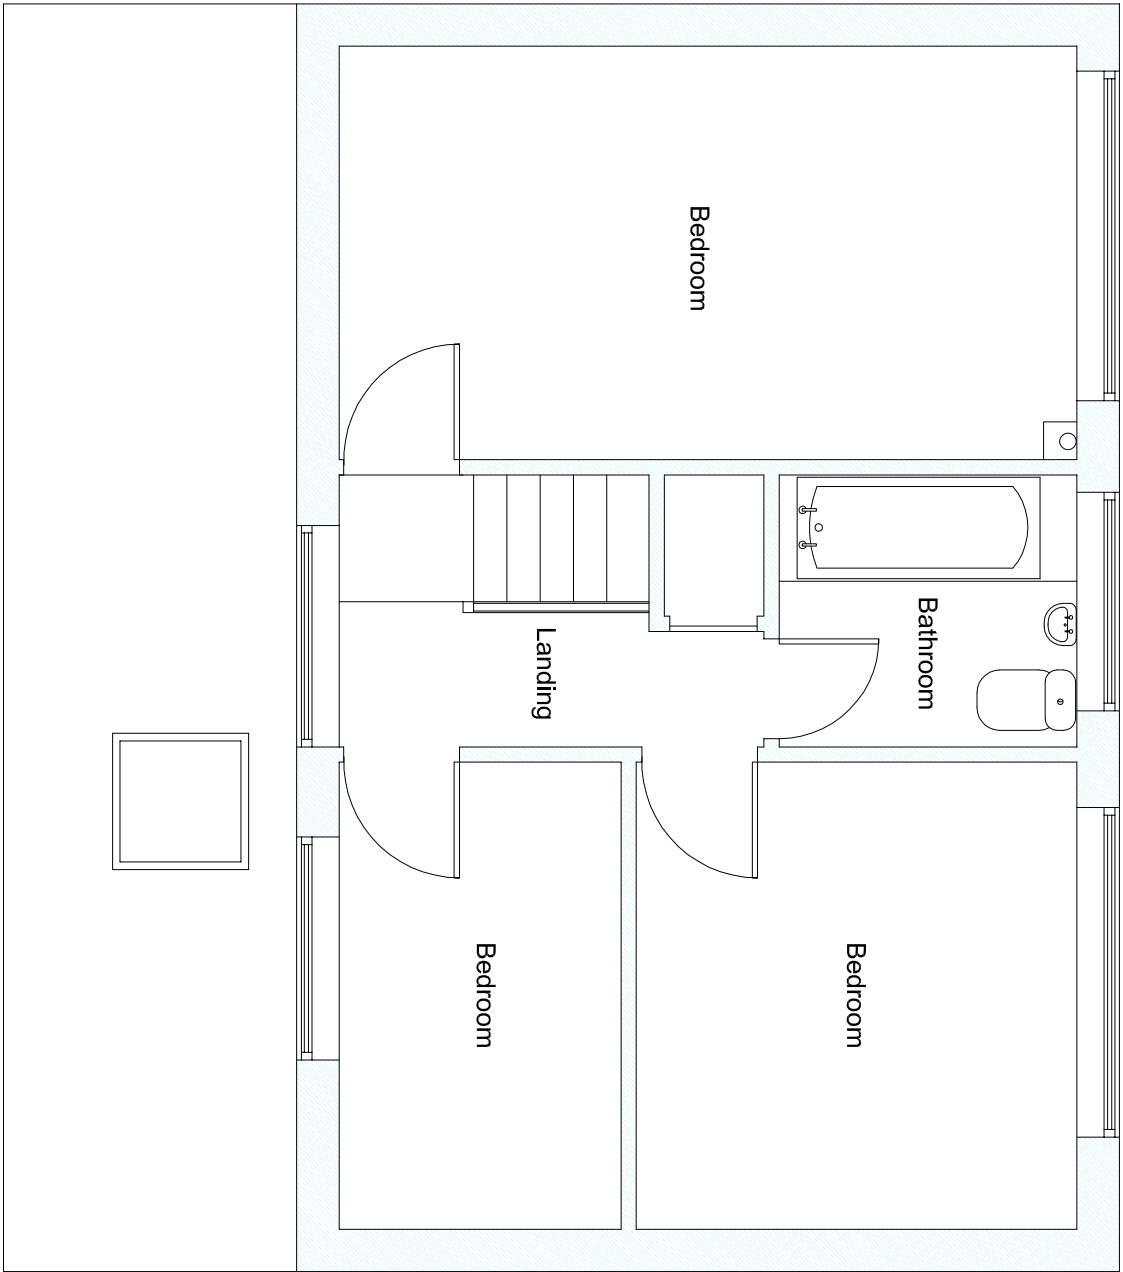

EXISTING FIRST FLOOR PLAN

notes :

This drawing is for the purpose of obtaining **Planning Permission** only and is not to be used as working drawings. The drawings do not take into account any structural elements or calculations which must be obtained from a qualified Structural Engineer.

All dimensions are approximate  
Do not scale off this drawing if photocopied.  
Only written dimensions to be taken.

**HB Drawing Services**

41 Kirkcraff  
Wigginton  
York  
North Yorkshire  
YO32 2GH  
t: 01904 769167  
m: 017691 729572  
email: hovan@hbryy@talktalk.net

project

**Extension & boundary at;  
2 Netherwindings  
Haxby York  
Cherisse Senior**

**Existing**

scale	sheet size
1:50 / 100	A1
date	drawn
05 / 2021	HB
checked	
drawing no	
3095 / 01	

The design is the property and copyright of HB Drawing Services. Any violation or unauthorised reproduction of copyright can result in prosecution.

Only written dimensions to be taken. Do not scale off this drawing.