




PROPOSED SIDE ELEVATION

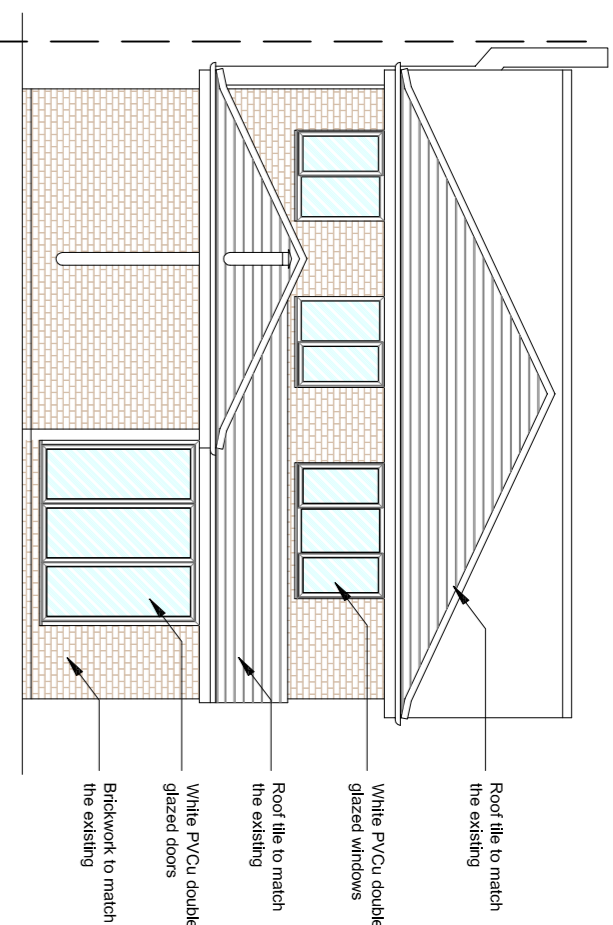


PROPOSED REAR ELEVATION

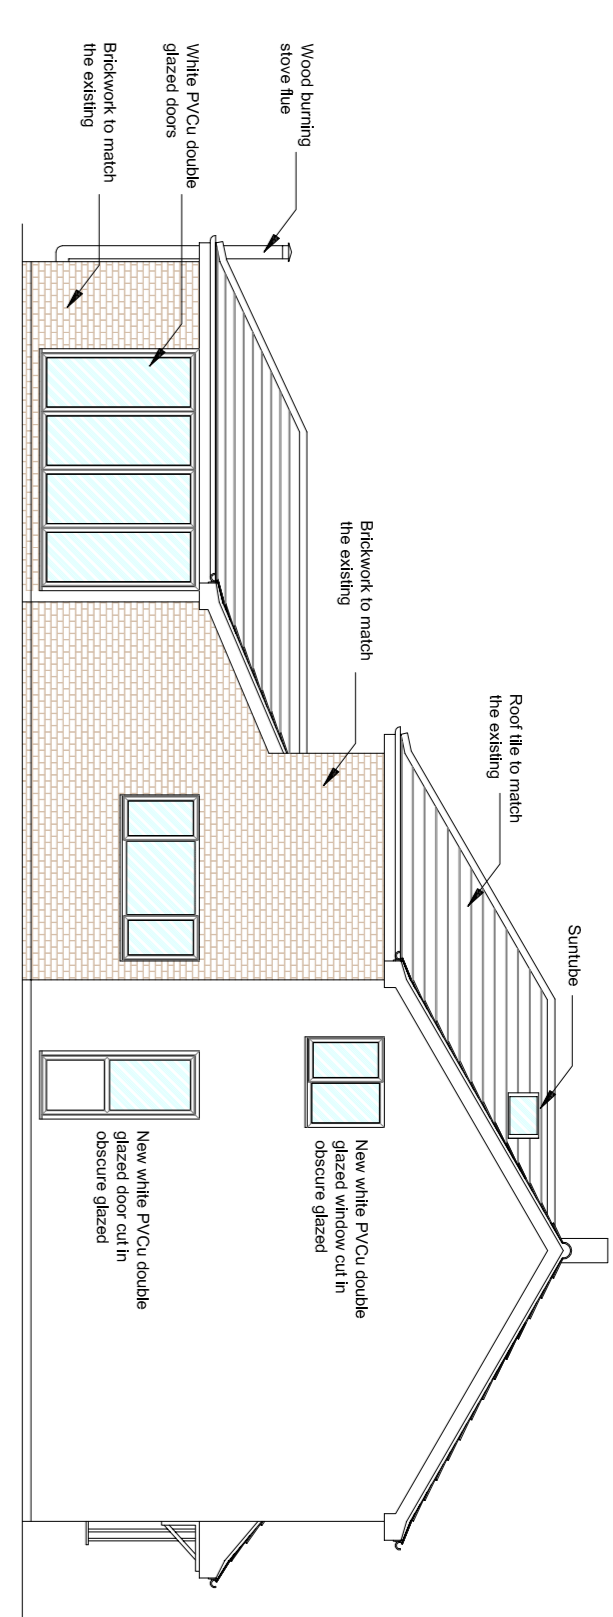

PROPOSED SIDE ELEVATION

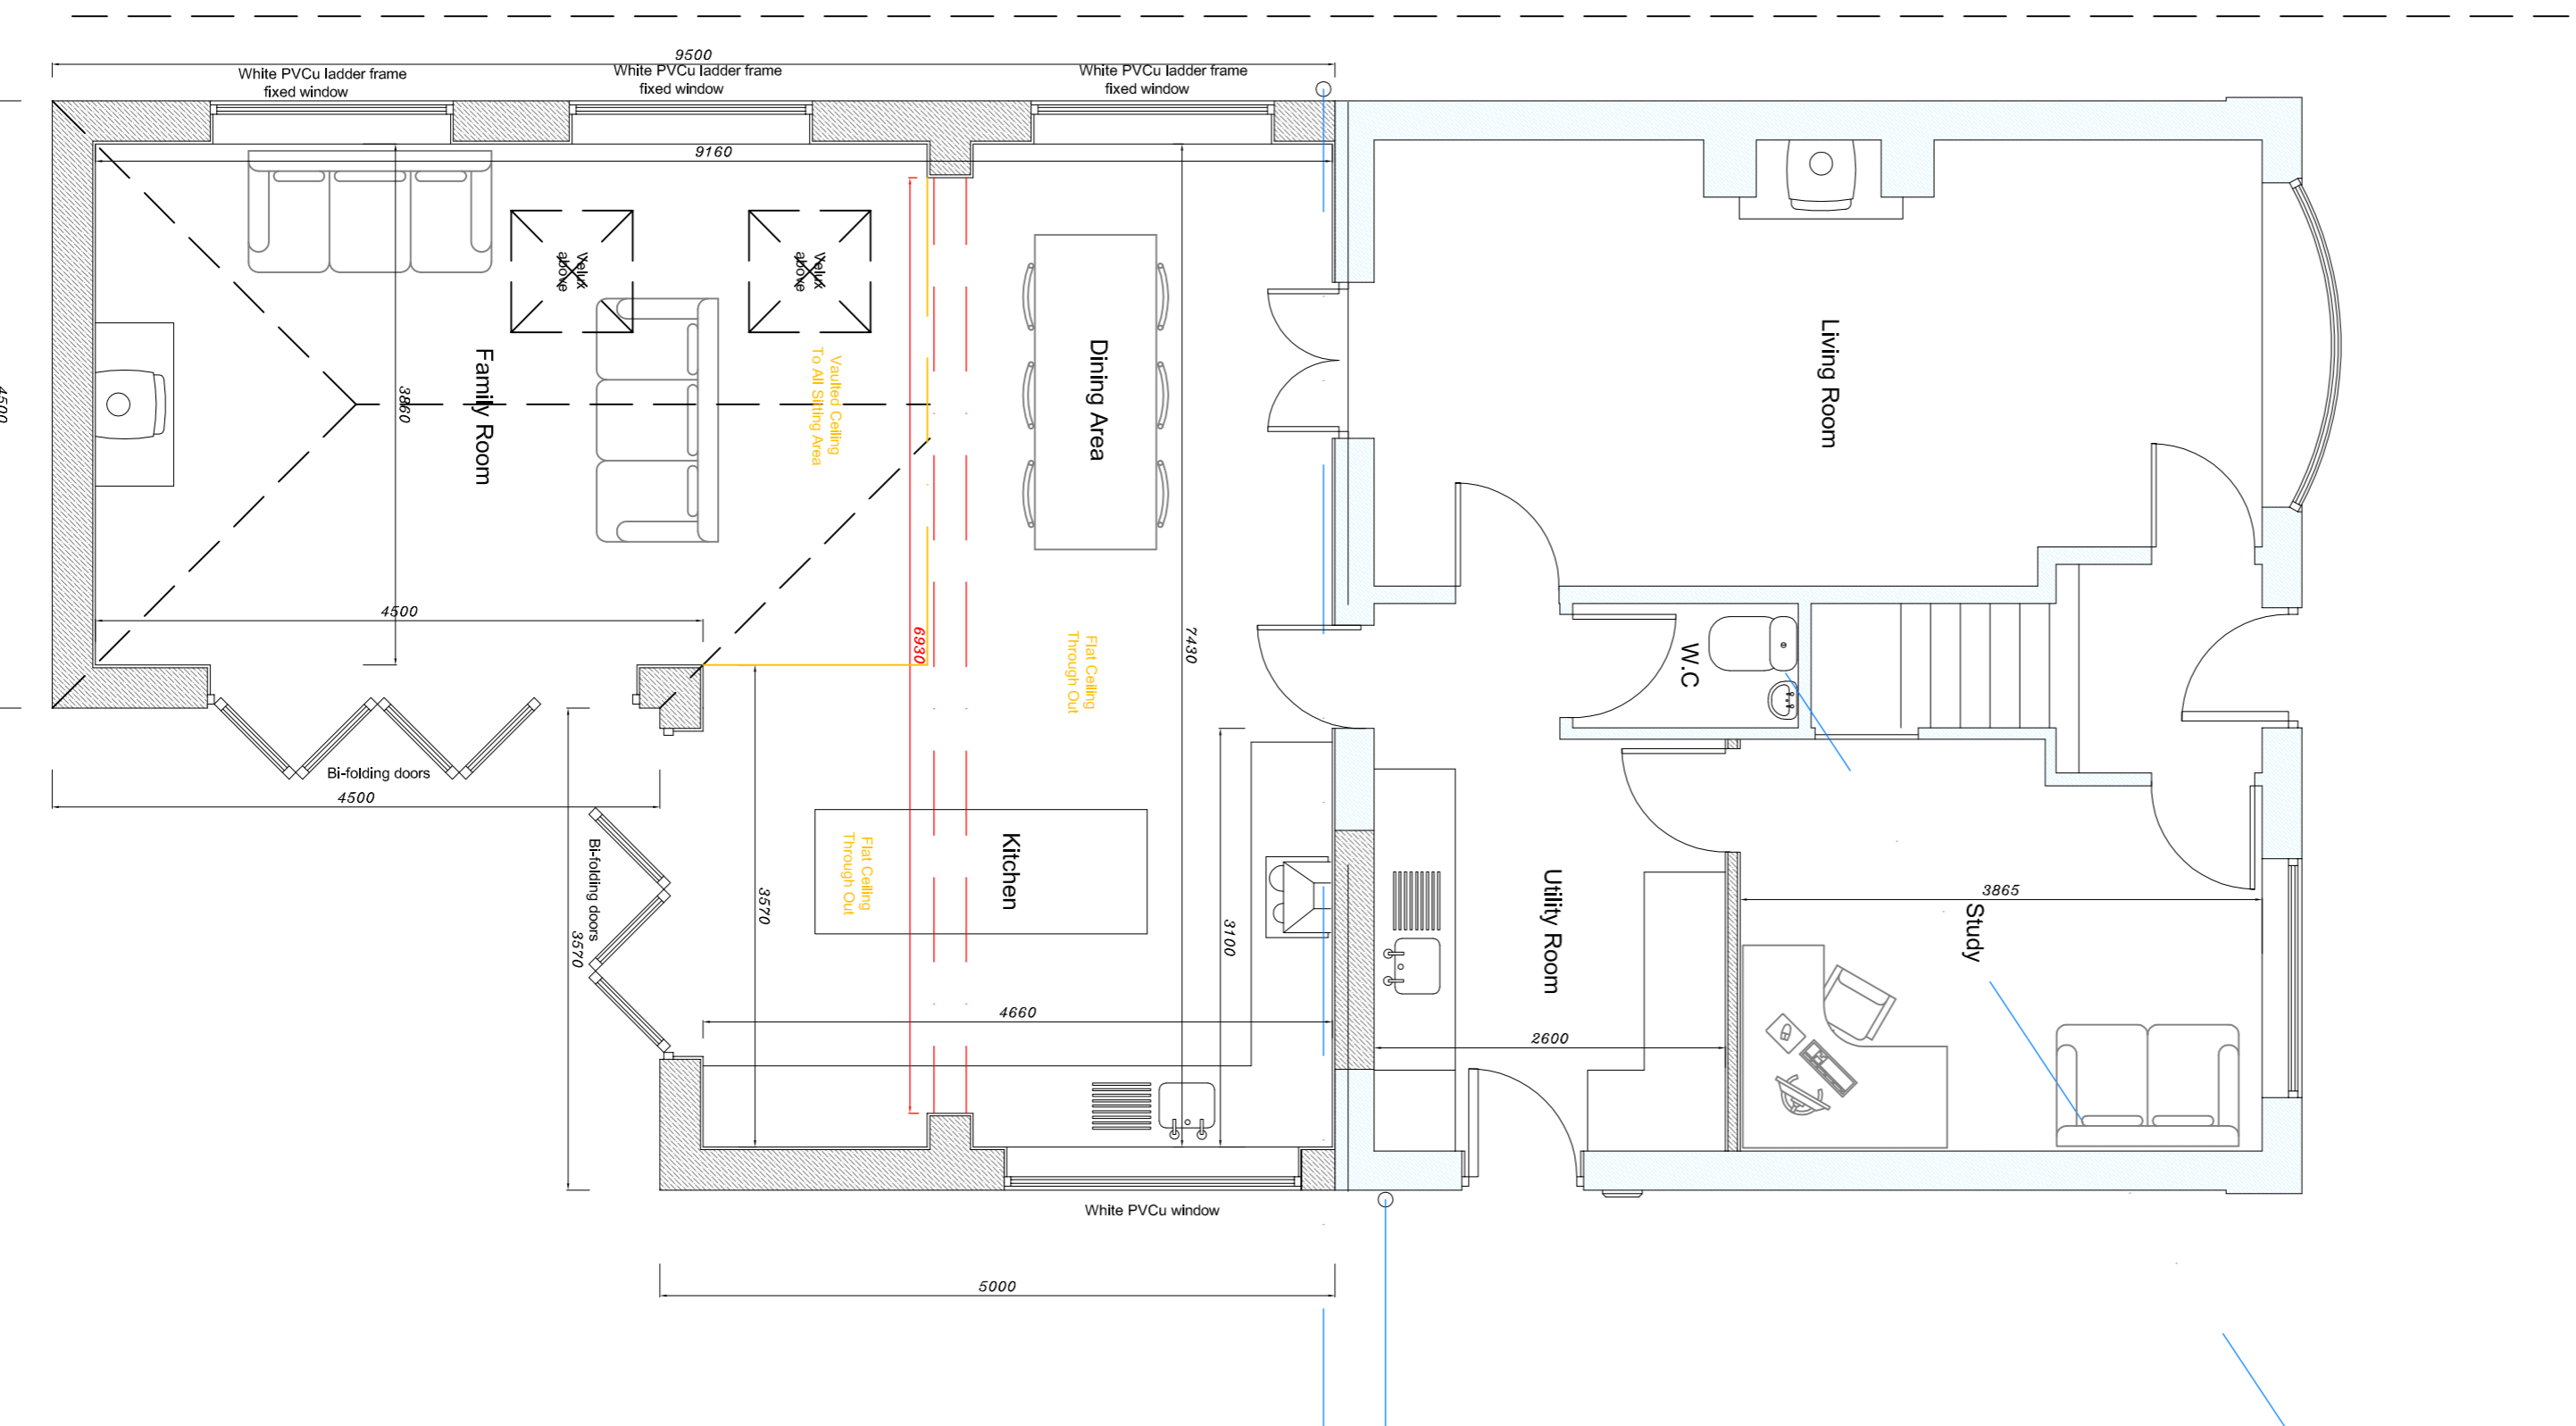

PROPOSED GROUND FLOOR PLAN

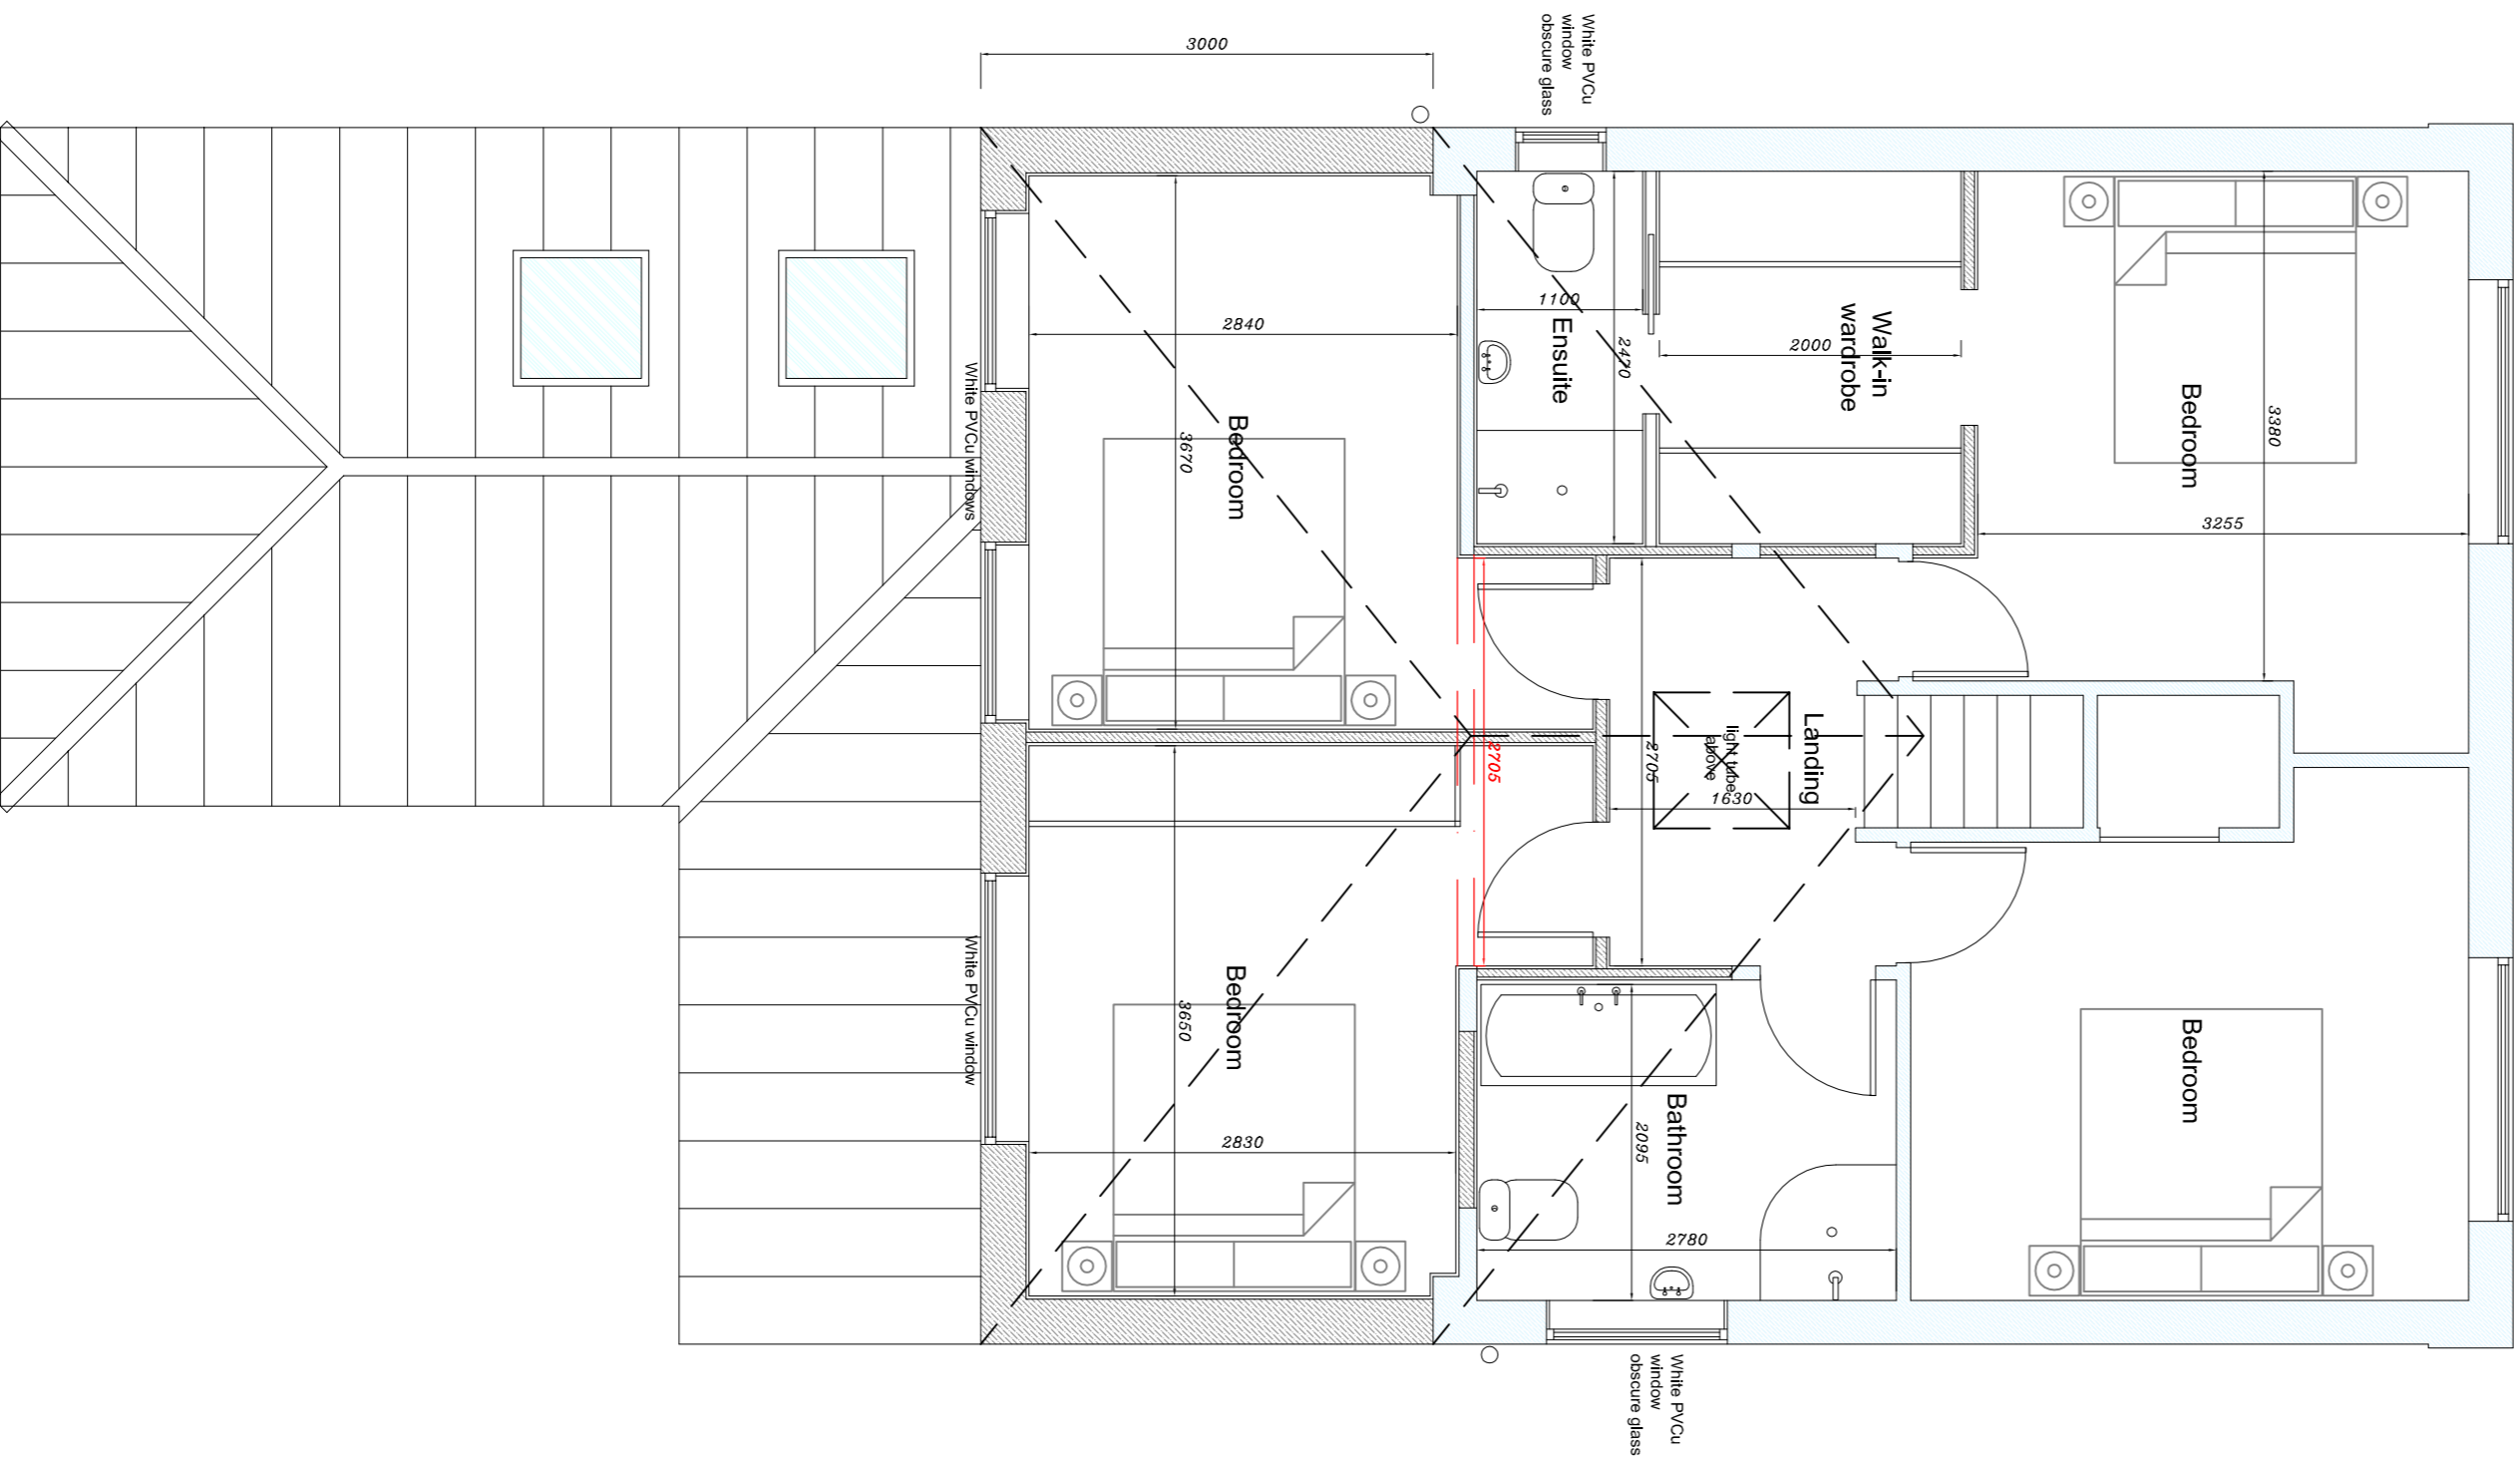

PROPOSED FIRST FLOOR PLAN

notes :

This drawing is for the purpose of obtaining **Planning Permission** only and is not to be used as working drawings. The drawings do not take into account any structural elements or calculations which must be obtained from a qualified Structural Engineer.

All dimensions are approximate
Do not scale off this drawing if photocopied.
Only written dimensions to be taken.

HB Drawing Services

41 Kirkcleft
Wigginthorpe
York
North Yorkshire
YO32 2GH

t: 01904 789167
m: 07891 239722
email: howard@hb.net

Extension to the rear at:

30 Old Dike Lands
Haxby York

client
Daniel Mitchell

Proposed

scale 1:50 / 100
date 05 / 2021
drawing no 3097 / 02

sheet size
A1
checked

The design is the property and copyright of HB Drawing Services. Any violation or unauthorised reproduction of copyright can result in prosecution.
Only written dimensions to be taken. Do not scale off this drawing.