




PROPOSED SIDE ELEVATION

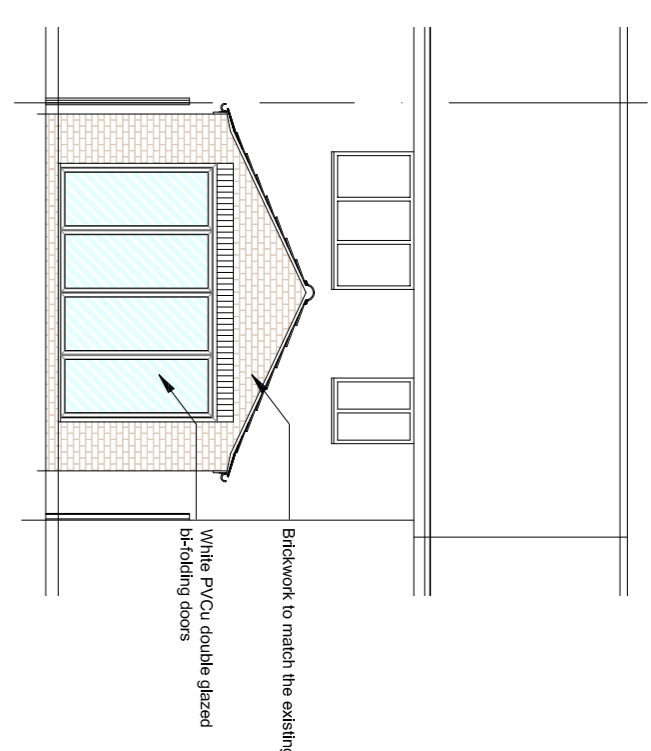


PROPOSED REAR ELEVATION

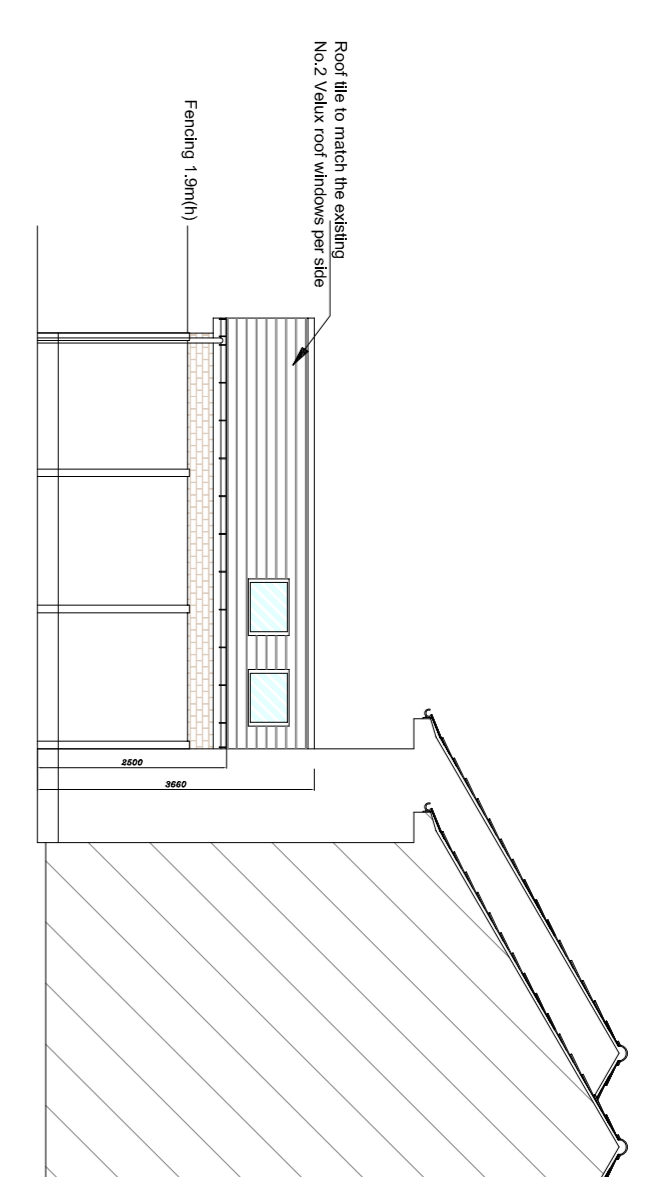

PROPOSED SIDE ELEVATION

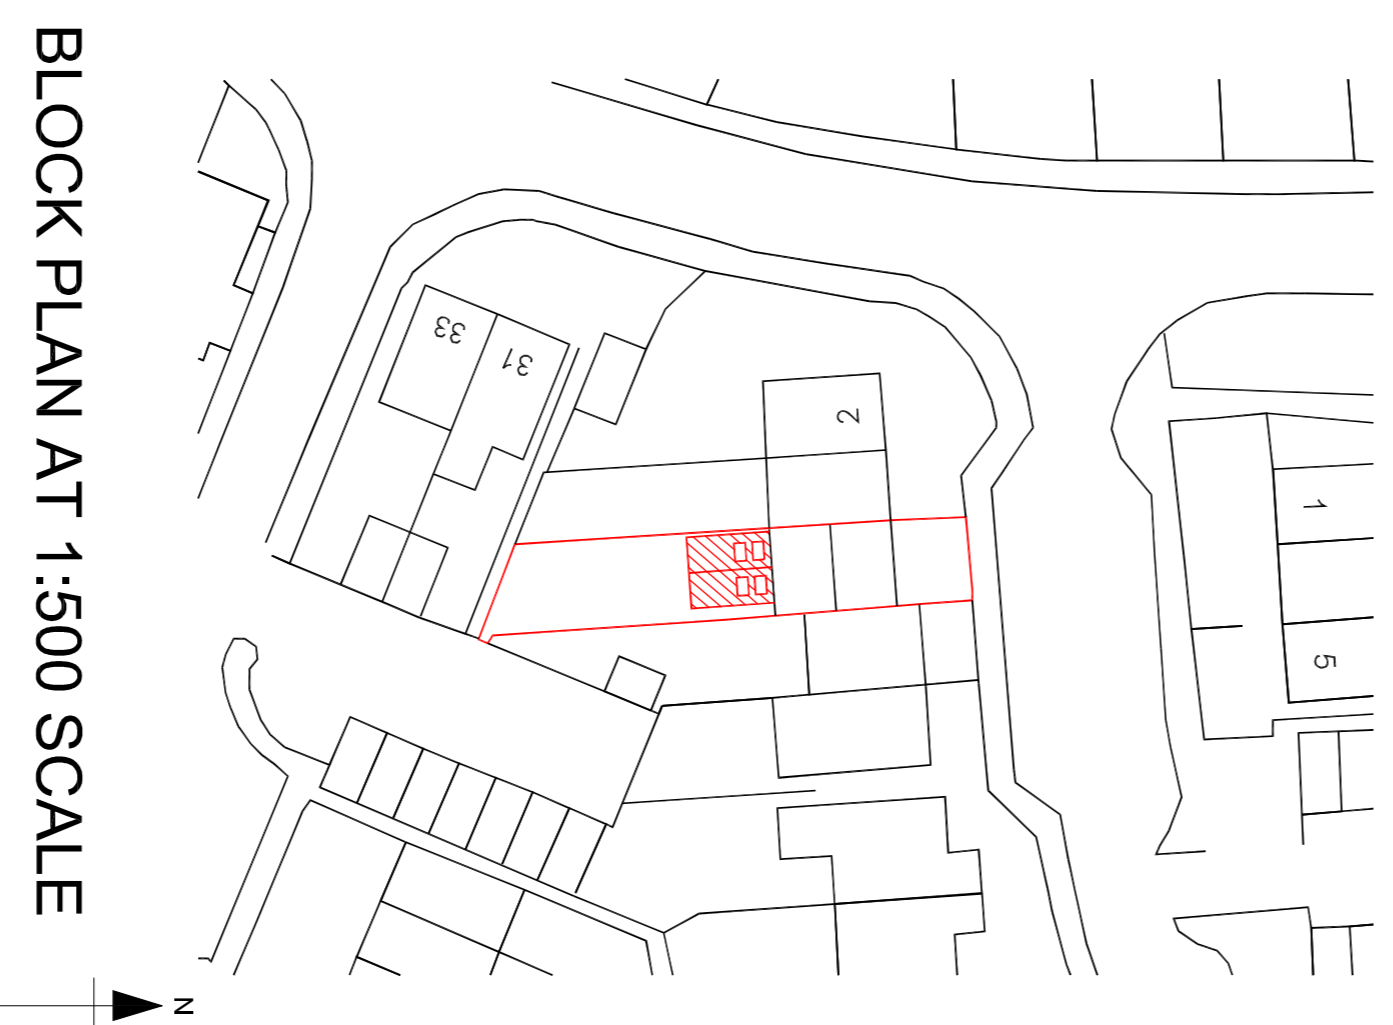

BLOCK PLAN AT 1:500 SCALE

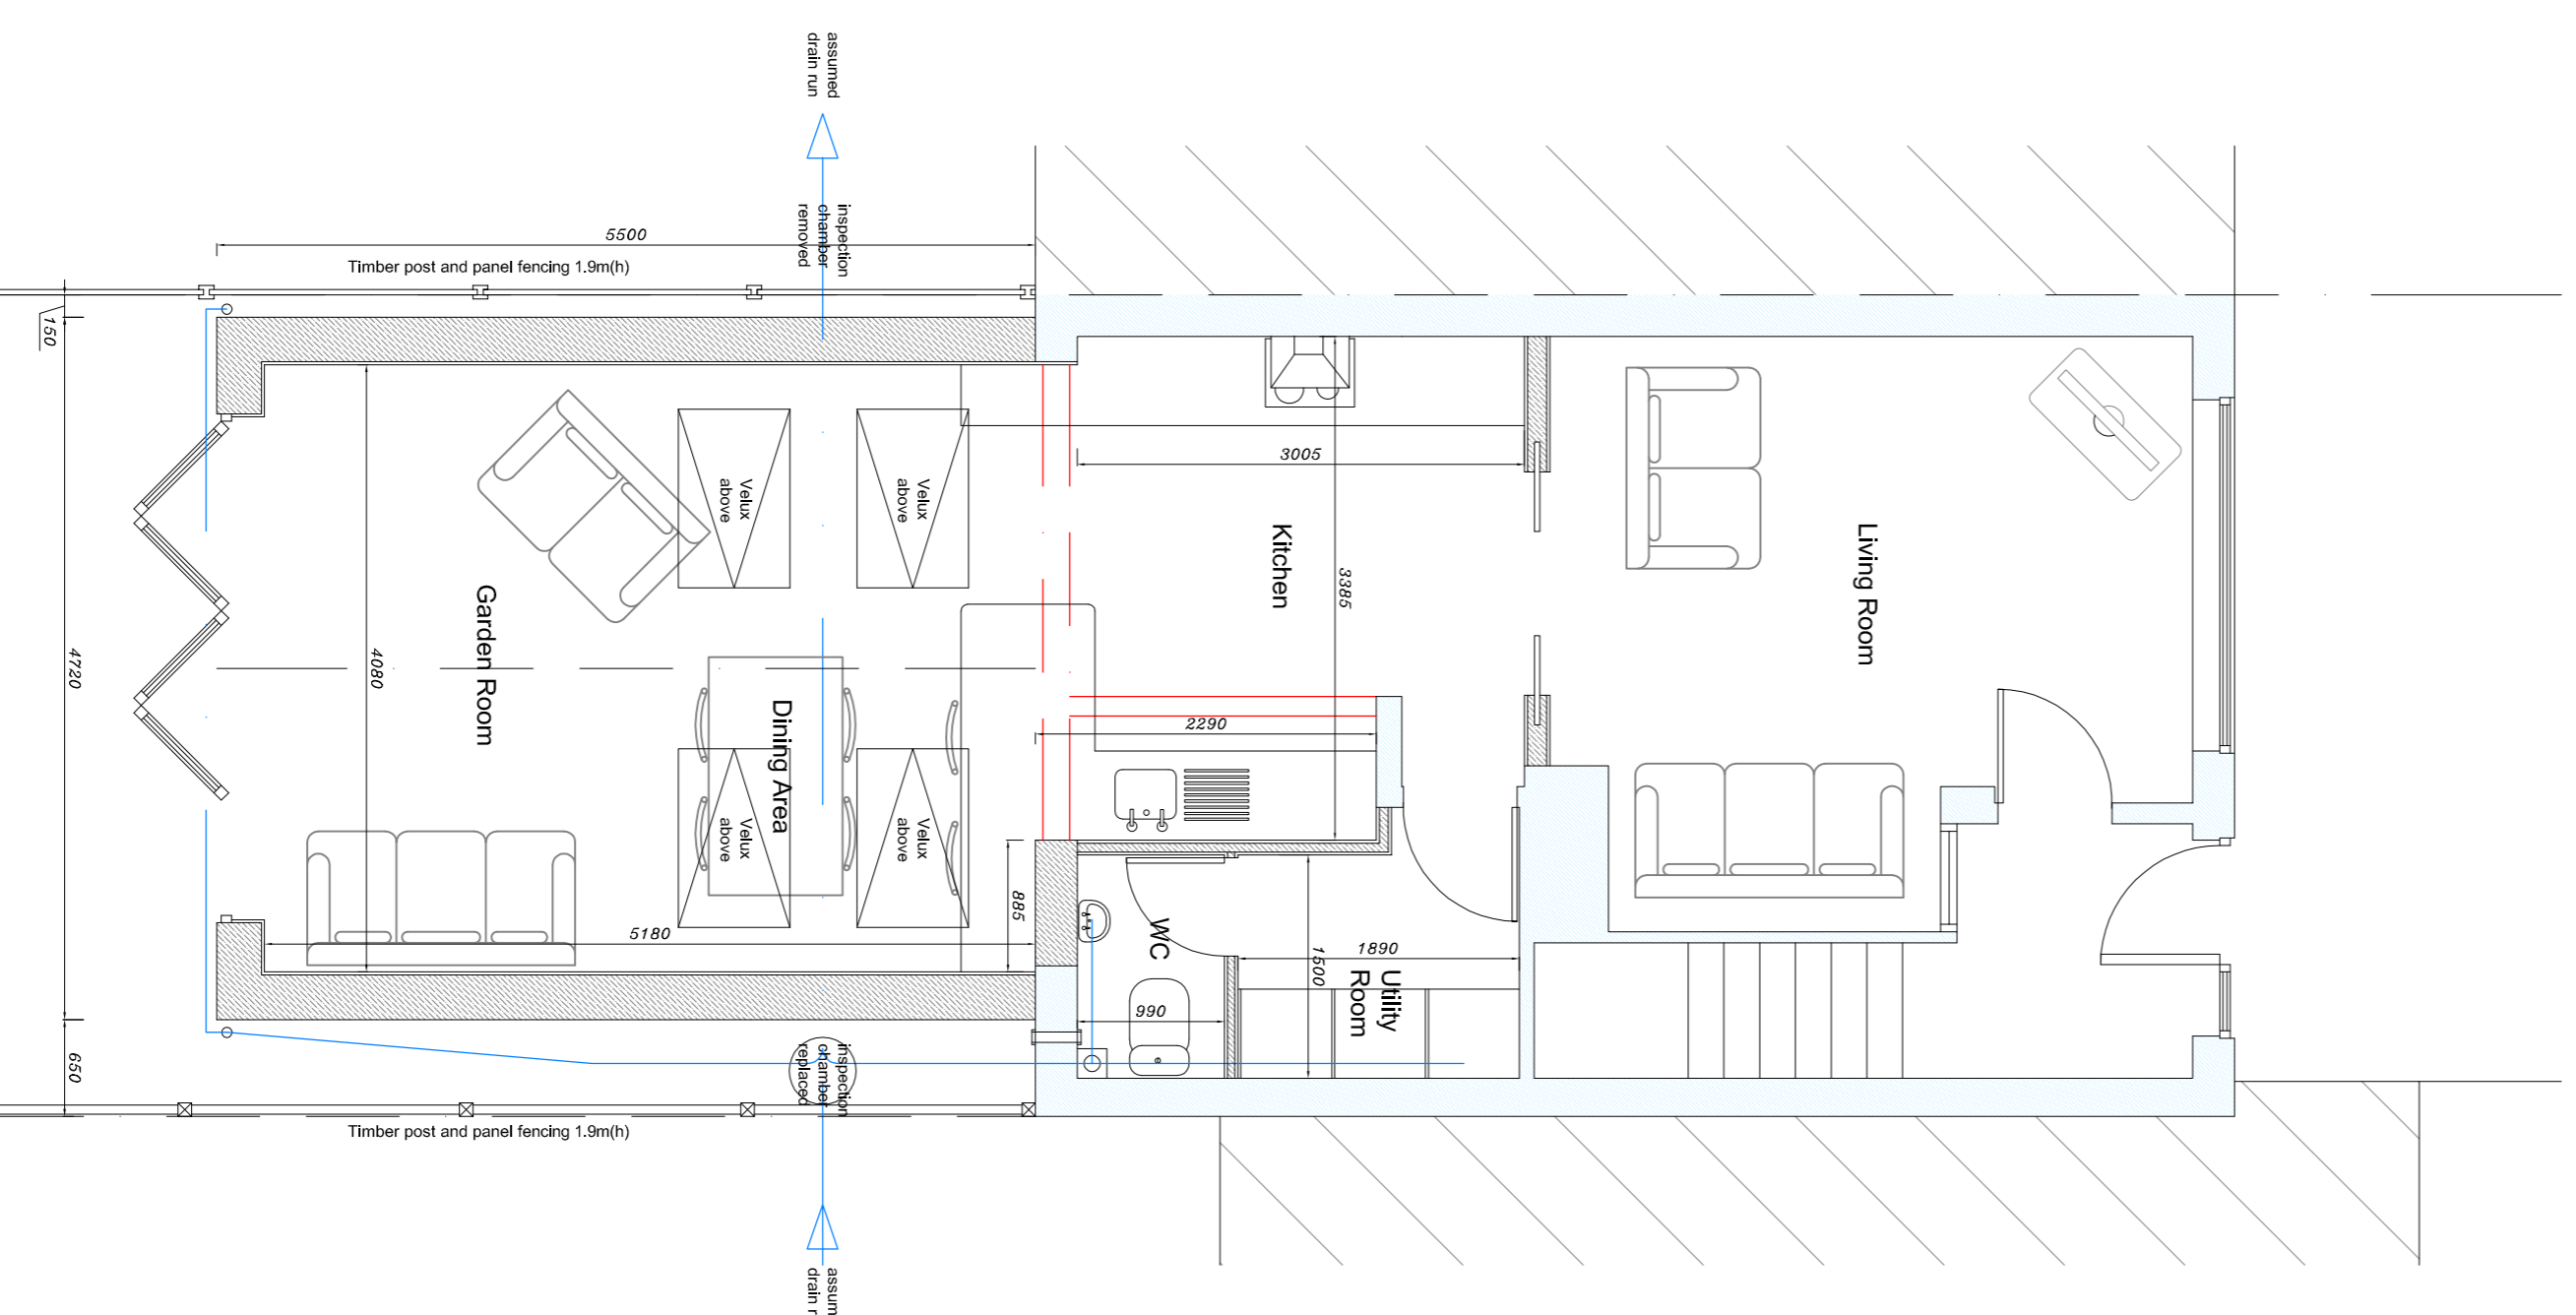

PROPOSED GROUND FLOOR PLAN

notes :

This drawing is for the purpose of obtaining **Planning Permission** only and is not to be used as working drawings. The drawings do not take into account any structural elements or calculations which must be obtained from a qualified Structural Engineer.

All dimensions are approximate
Do not scale off this drawing if photocopied.
Only written dimensions to be taken.

HB Drawing Services 

41 Kirkcraff
Wigginthorpe
York
North Yorkshire
YO32 2GH

t: 01904 789167
m: 077891 239722
email: howardberry@talktalk.net

project
**Single storey extension at:
6 Thornhills
Haxby York**
client
Paul Simpson

drawing no
3098 / 02

scale	sheet size
1:50 / 100	A1
date	drawn
05 / 2021	HB
	checked

The design is the property and copyright of HB Drawing Services. Any violation or unauthorised reproduction of copyright can result in prosecution.

Only written dimensions to be taken. Do not scale off this drawing.