




EXISTING SIDE ELEVATION

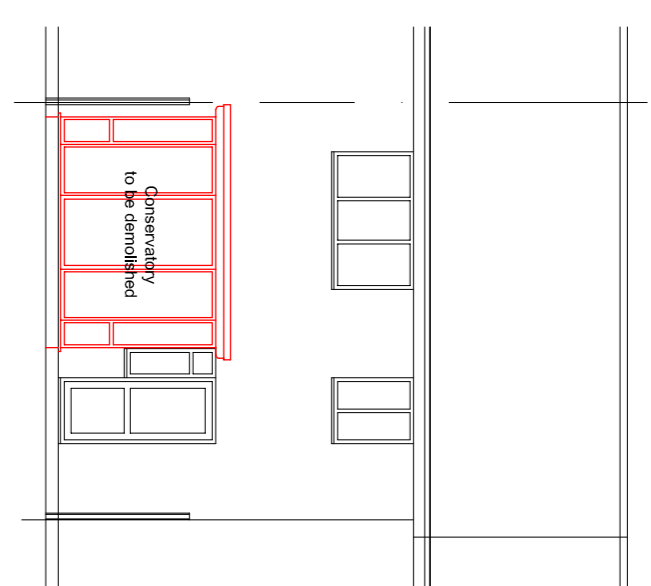

EXISTING REAR ELEVATION

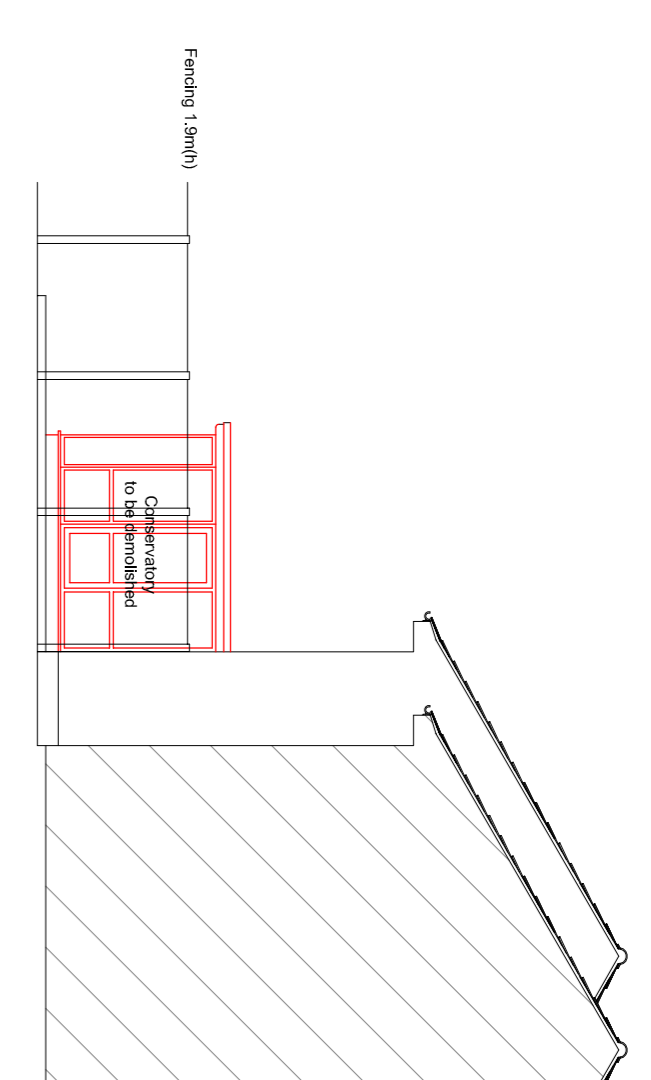

EXISTING SIDE ELEVATION

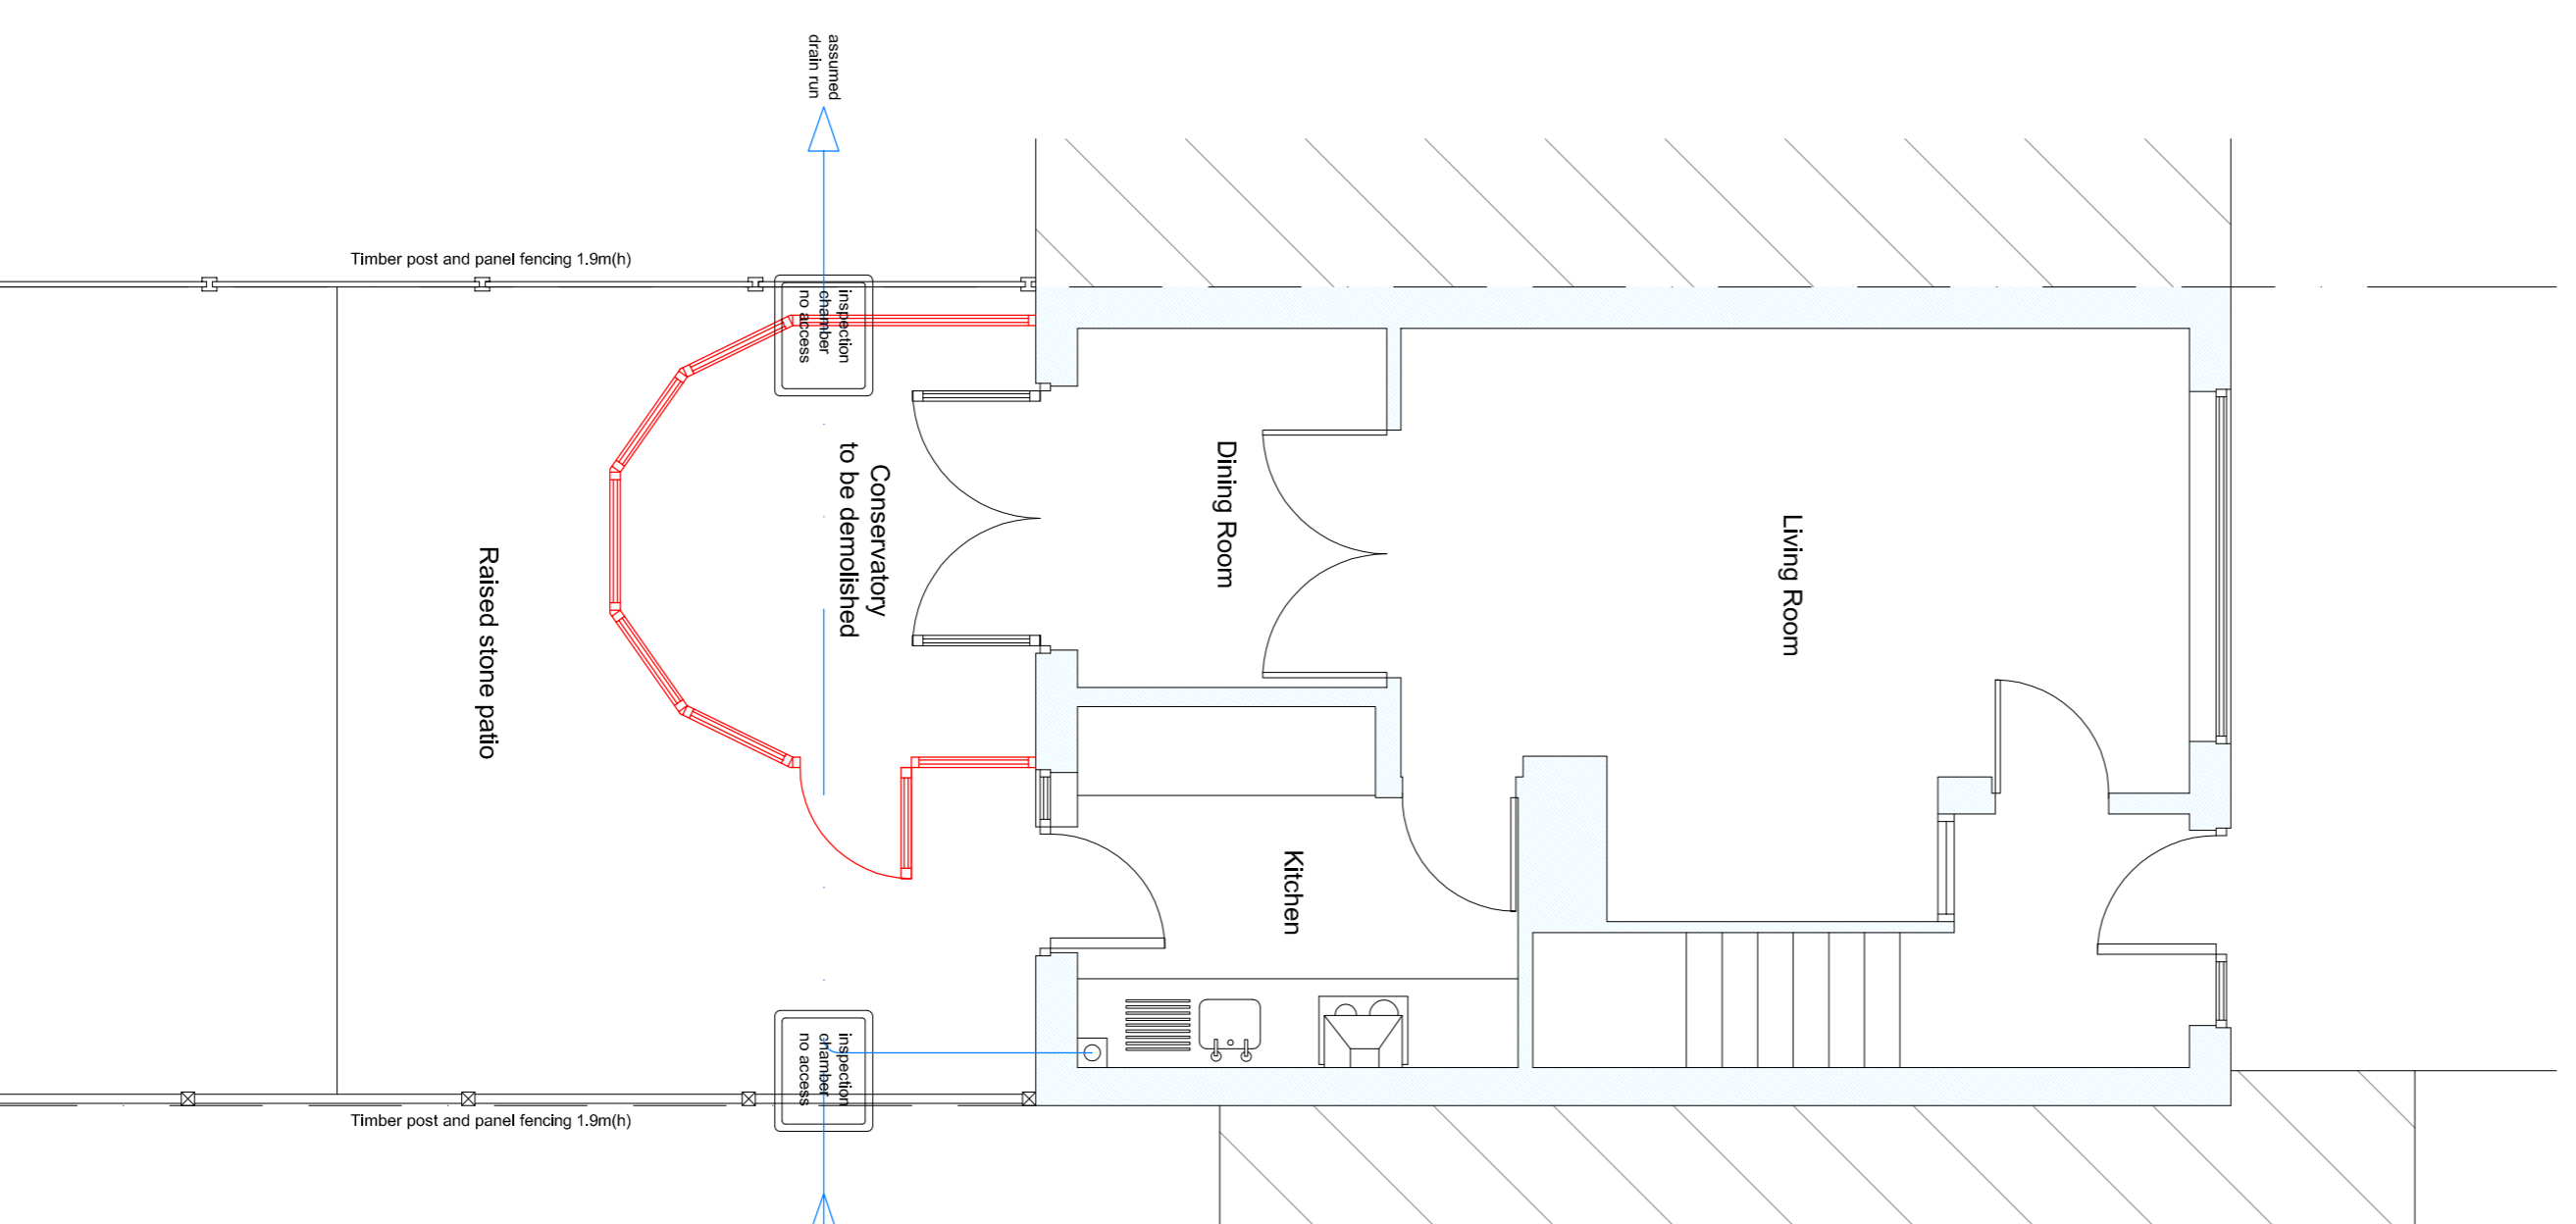

EXISTING GROUND FLOOR PLAN

notes :

This drawing is for the purpose of obtaining **Planning Permission** only and is not to be used as working drawings. The drawings do not take into account any structural elements or calculations which must be obtained from a qualified Structural Engineer.

All dimensions are approximate
Do not scale off this drawing if photocopied.
Only written dimensions to be taken.

HB Drawing Services 

41 Kirkcraff
Wigginton
York
North Yorkshire
YO32 2GH

t: 01984 789167
m: 017891 239722
email: hovan@hbdrwng.com

project
Single storey extension at;
6 Thornhills
Haxby York
client
Paul Simpson

drawing
Existing

scale sheet size

1:50 / 100 A1

date drawn checked

05 / 2021 HB

drawing no
3098 / 01

The design is the property and copyright of HB Drawing Services.
Any violation or unauthorised reproduction of copyright can result
in prosecution.

Only written dimensions to be taken. Do not scale off this drawing.