



REAR ELEVATION


SIDE ELEVATION

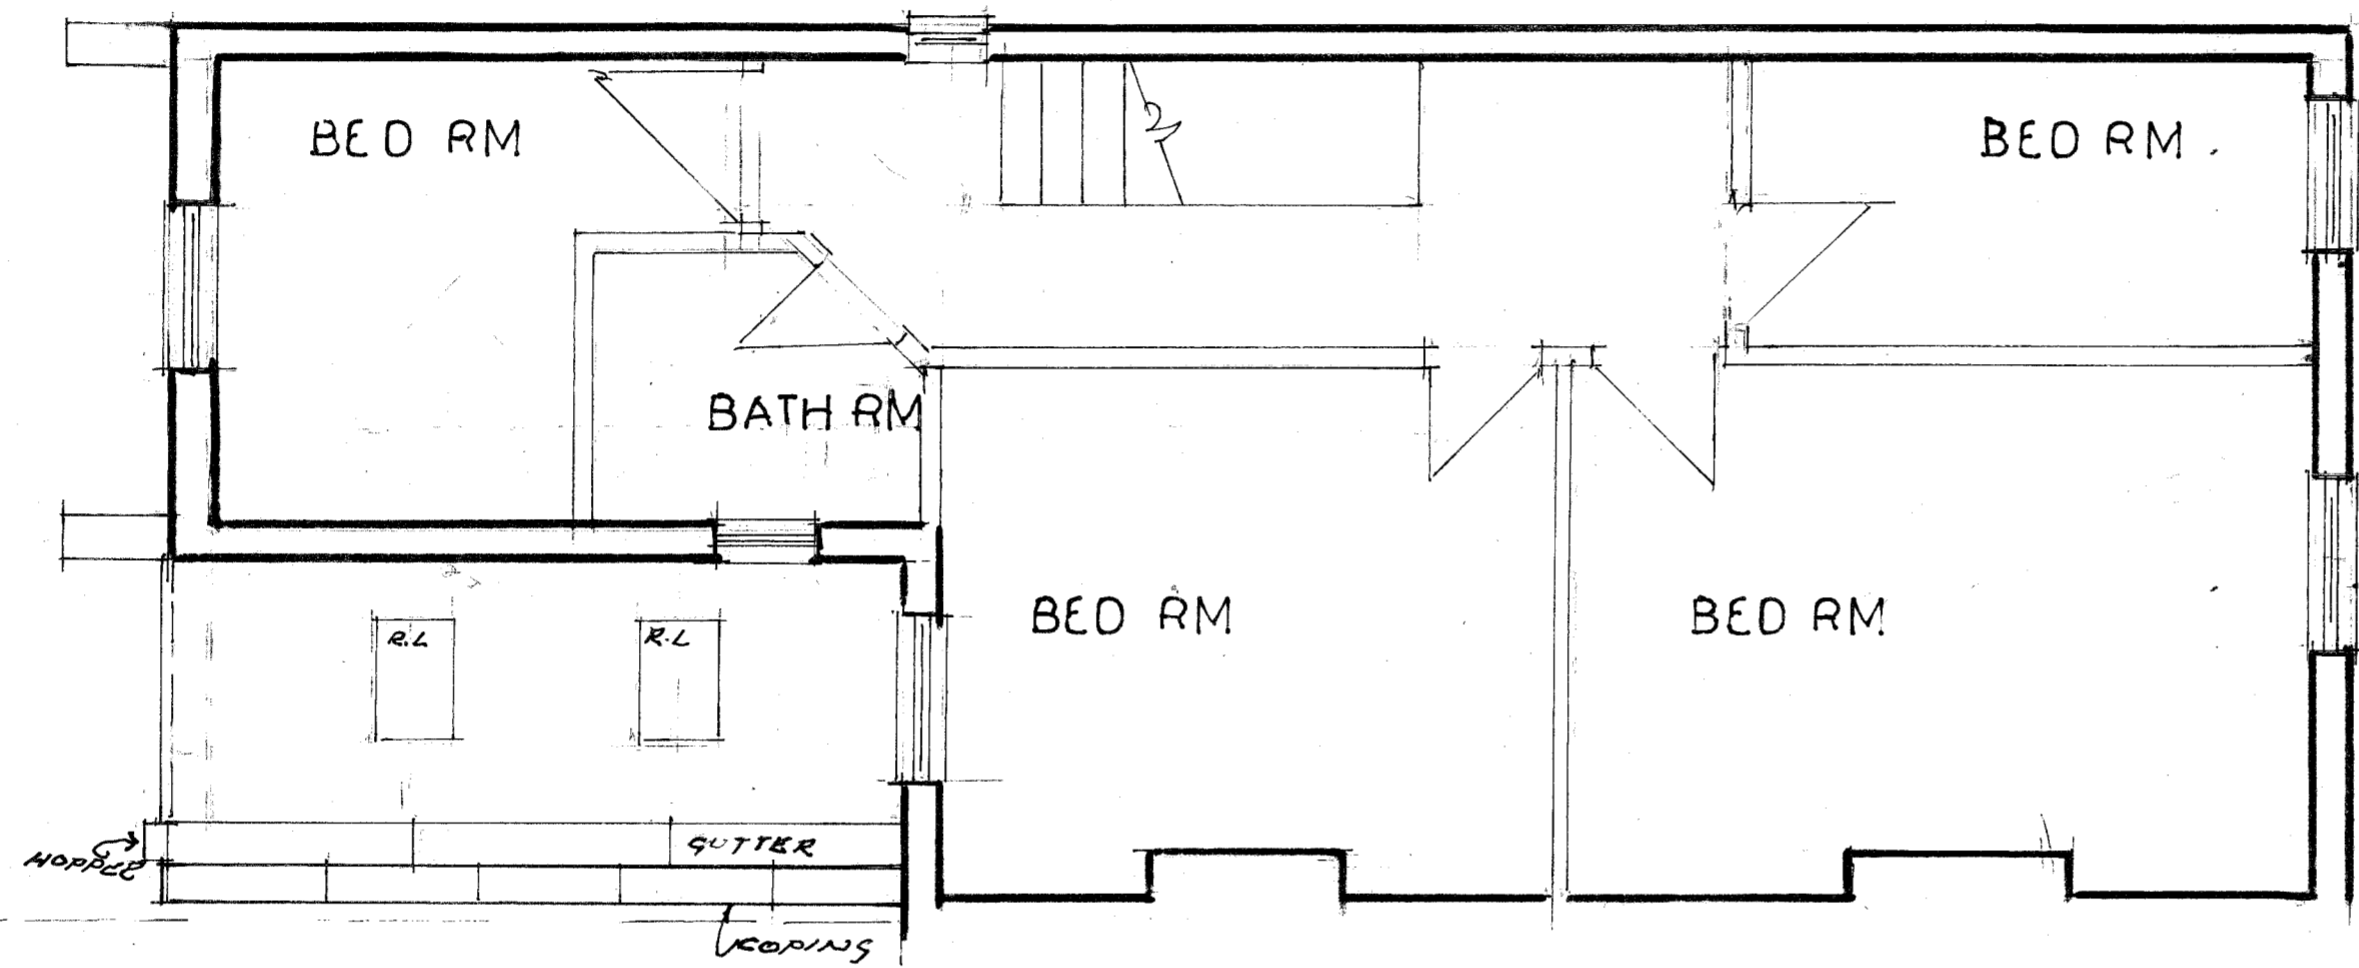

FIRST FLOOR PLAN

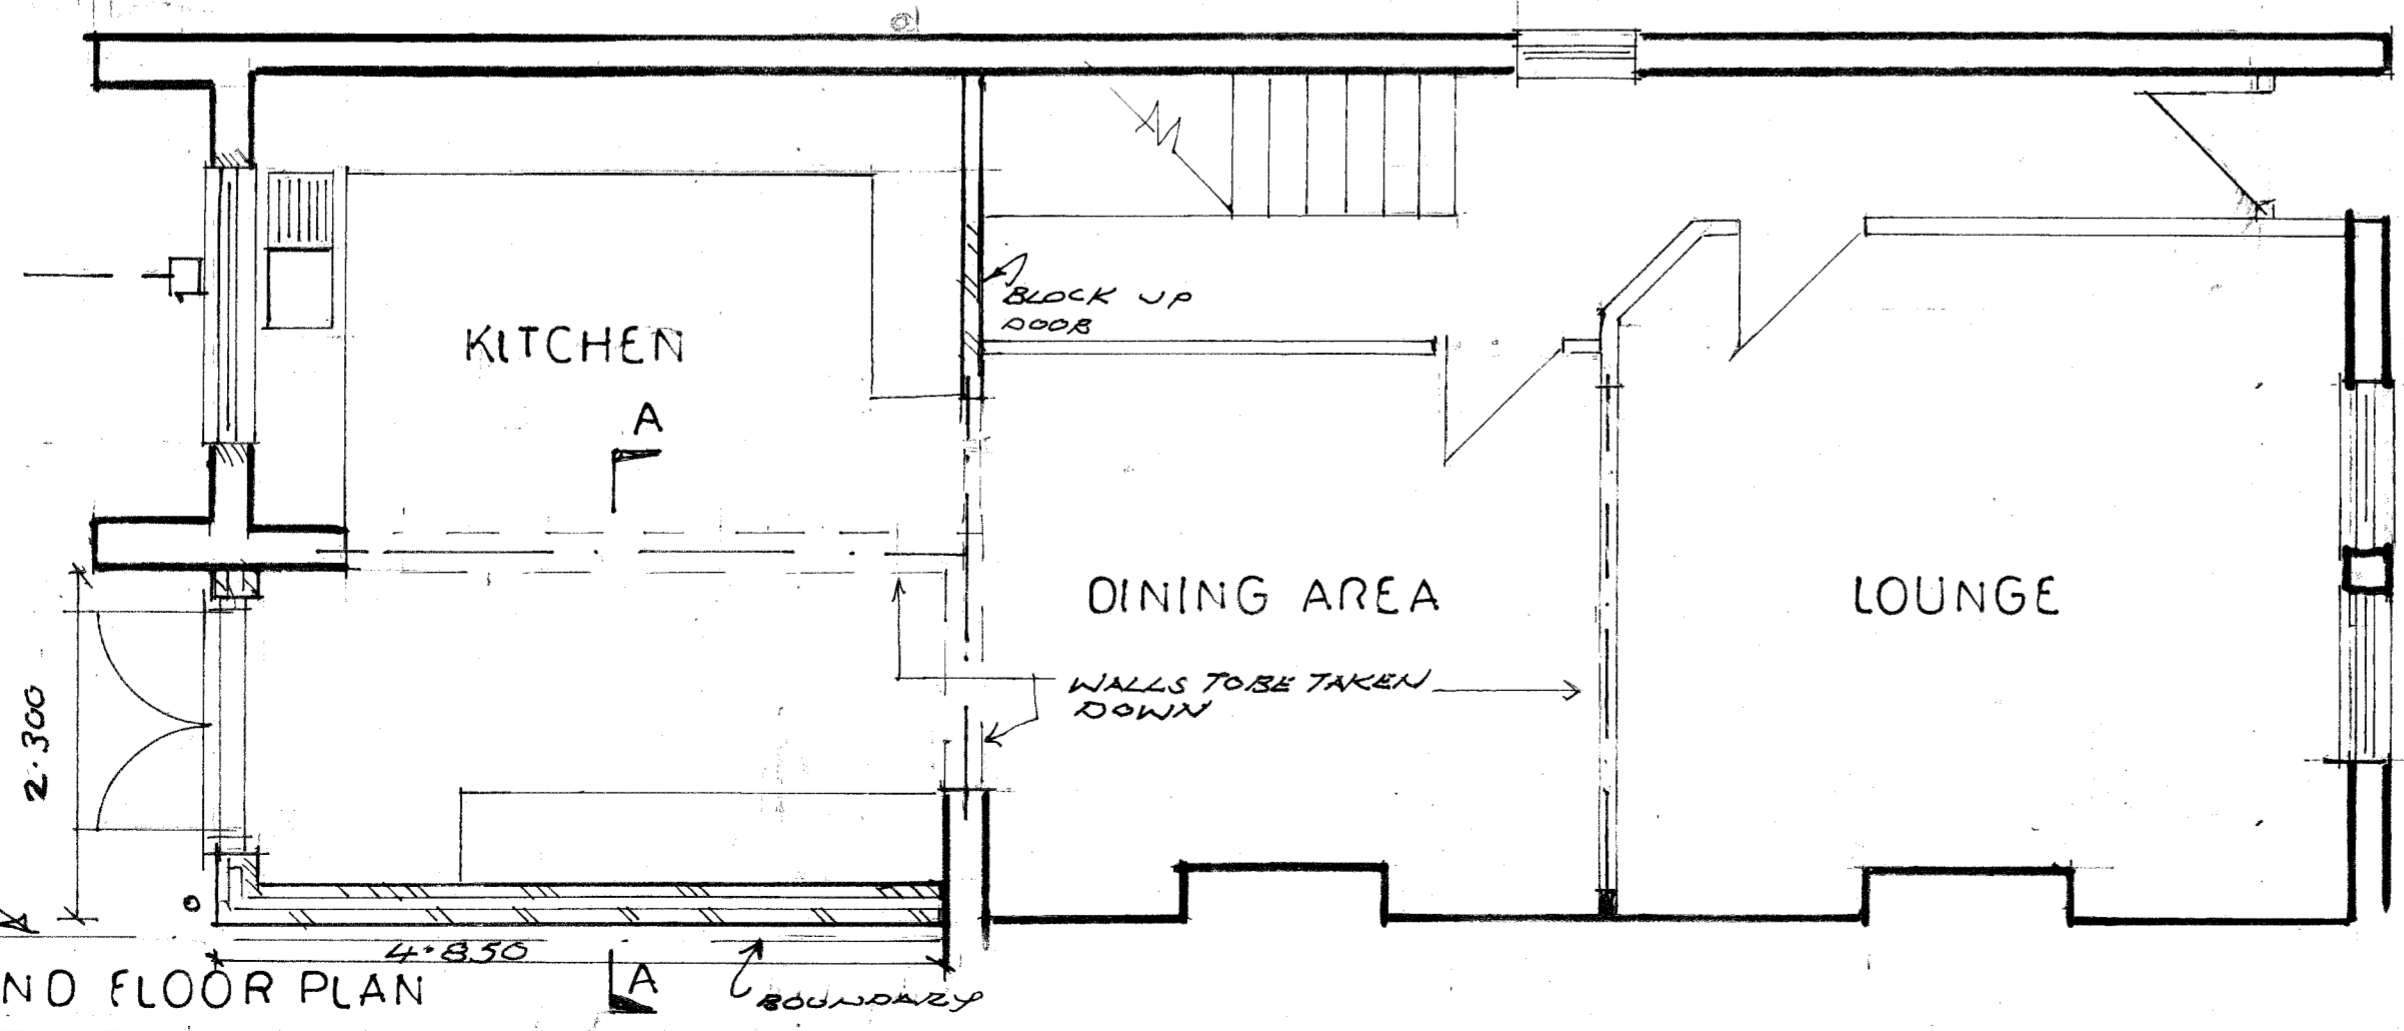

GROUND FLOOR PLAN

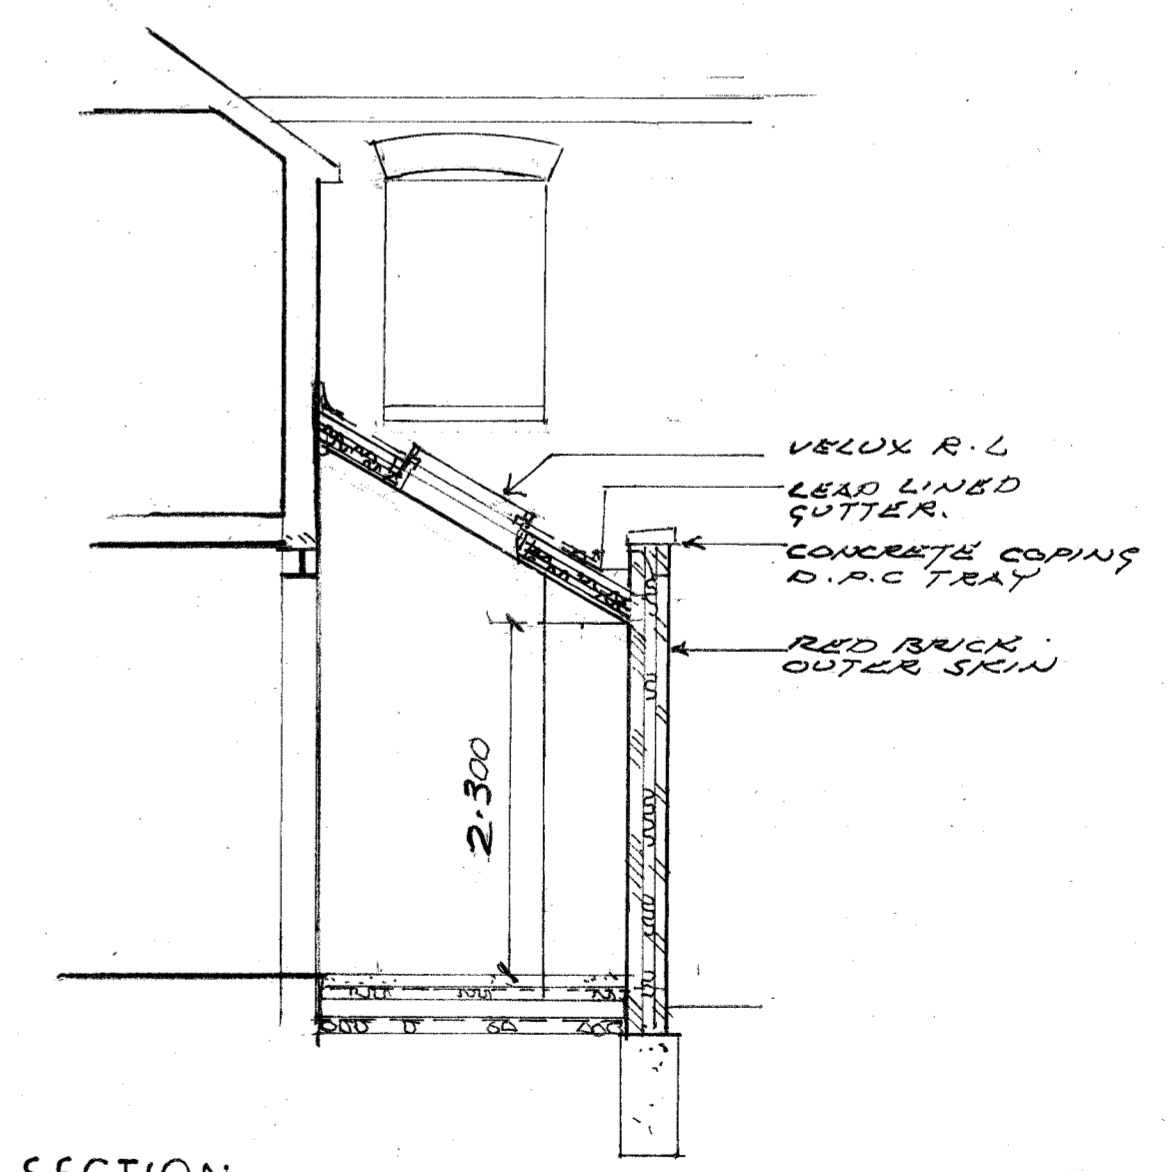

SECTION A A

NO PART OF EXTENSION TO ENCRDACH OVER BOUNDARY

PROPOSED ALTERATIONS TO 122 HALL LANE WALTON ON NAZE FOR MR & MRS CUTT BY K O'DELL 01255 435506

JOB NO HL/1
SCALE 1:100 1:50
DATE 5/4/21