


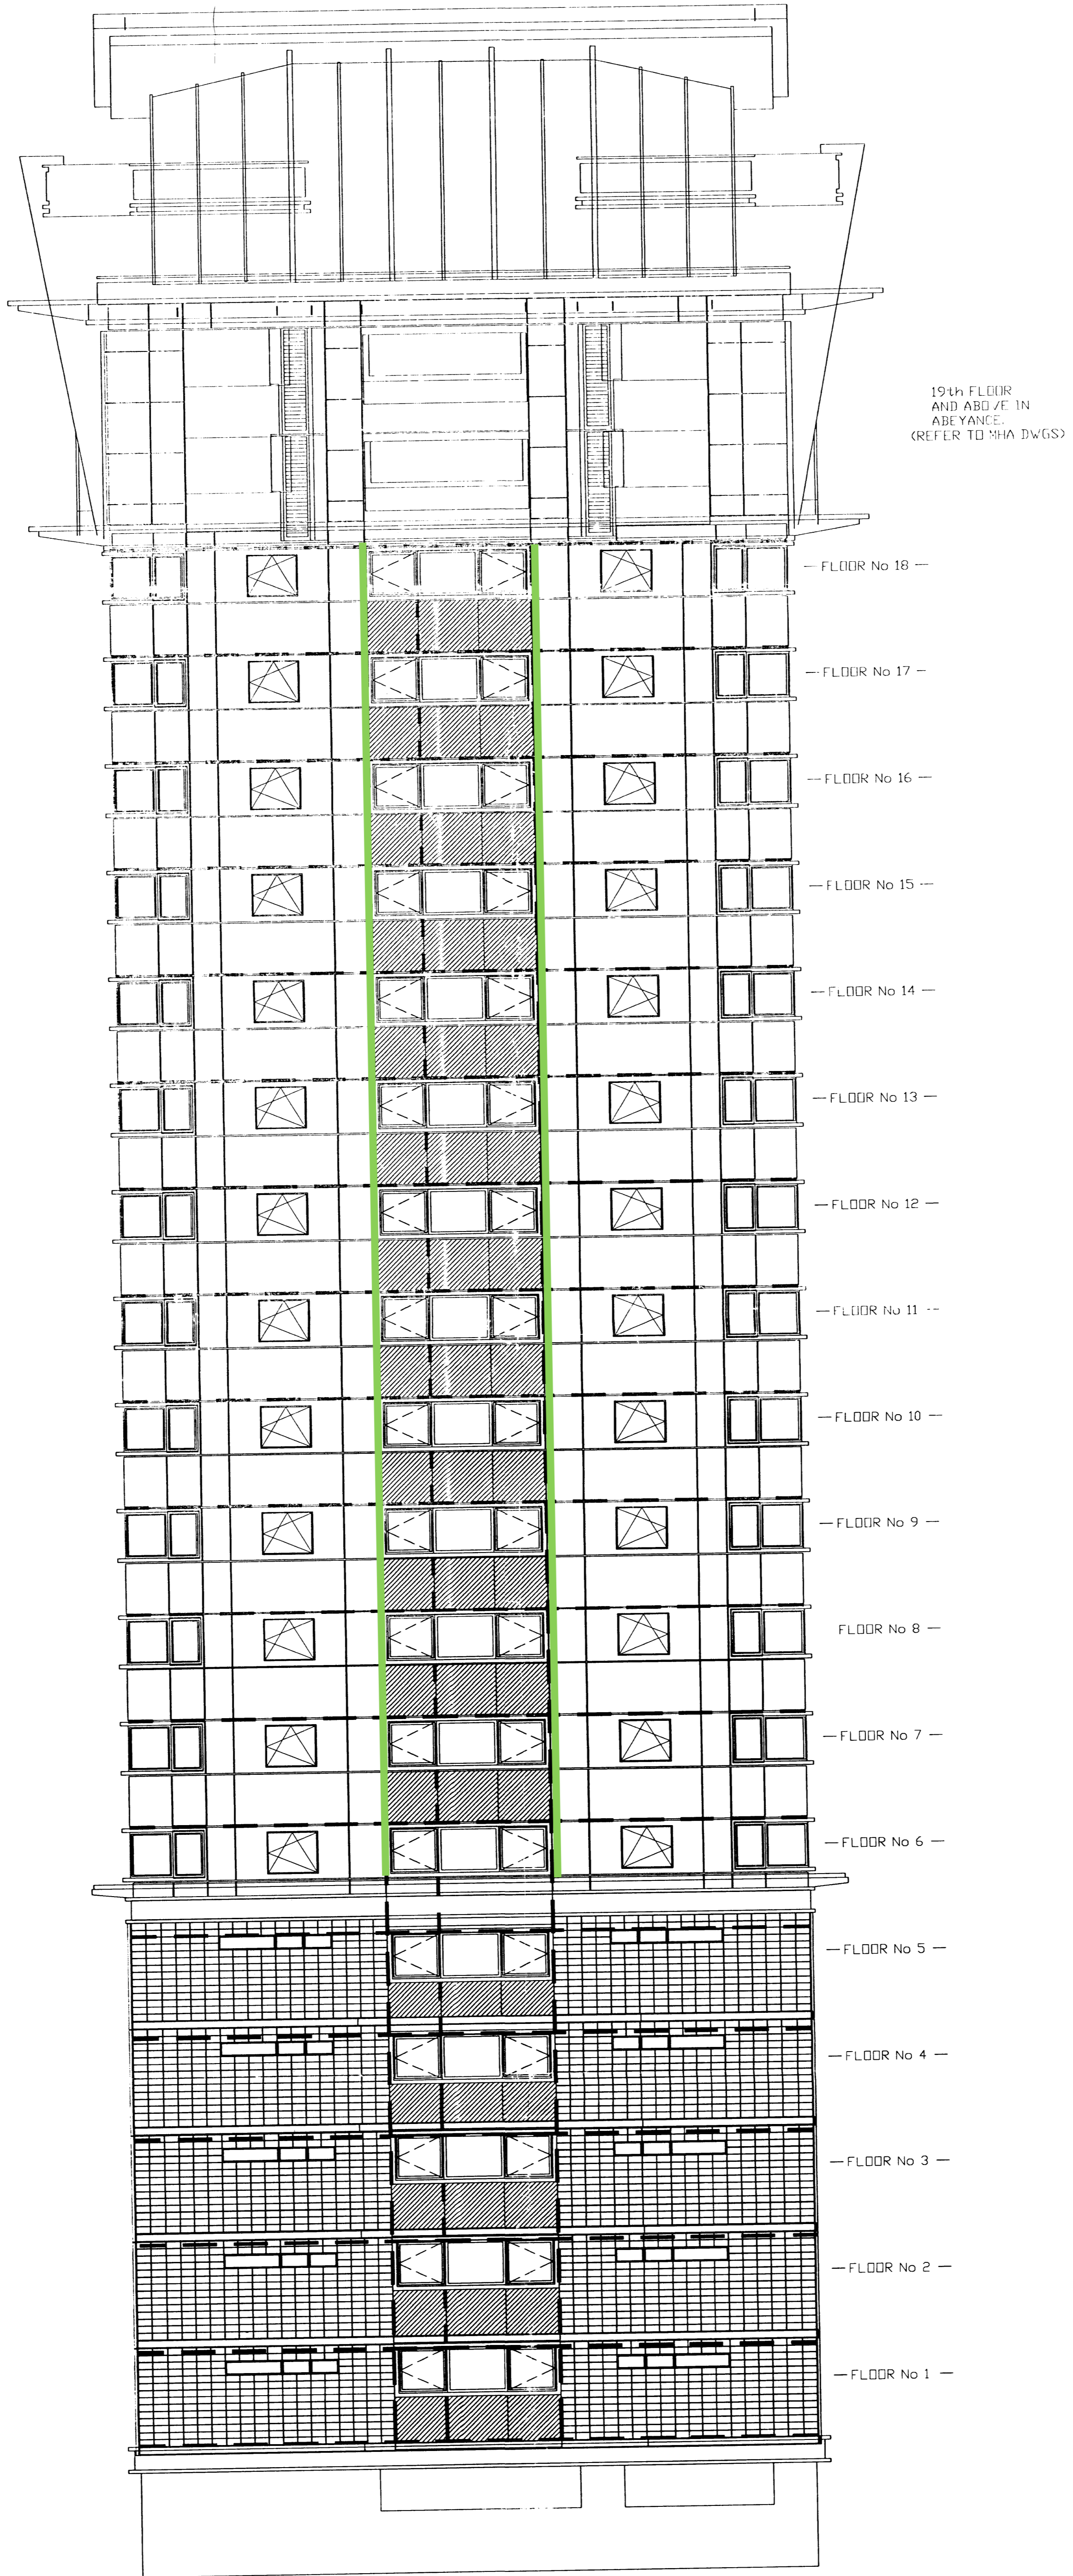


NOTE  
FOR HORIZONTAL RAIL SETTING OUT SEE DWG 286-284.  
FOR VERTICAL RAIL SETTING OUT SEE DWG 286-280.

**KEY / COLOURS**

-  = RAL 9007
-  = STANDARD RAINSCREEN RAL 9006
- LOUVRE AND CHANNEL COLOUR XDB025
-  = FIRE BREAK



NORTH EAST ELEVATION

MBR PROJECT  
RECEIVED  
10 APR 2001

ISSUED FOR CONSTRUCTION

**A. 1.101 ARCHITECT**  
Architect  
100, WESTMINSTER BRIDGE ROAD  
LONDON, SE1 7JQ  
TEL: 020 7333 3000  
FAX: 020 7333 3001  
WWW.A11SCOTT.CO.UK

**ALSCOTT**  
ALSCOTT (CS3) LTD  
ALSCOTT (CS3) UK  
ALSCOTT (CS3) USA  
ALSCOTT (CS3) CANADA  
ALSCOTT (CS3) AUSTRALIA  
ALSCOTT (CS3) SOUTH AFRICA  
ALSCOTT (CS3) INDIA  
ALSCOTT (CS3) CHINA  
ALSCOTT (CS3) JAPAN  
ALSCOTT (CS3) KOREA  
ALSCOTT (CS3) THAILAND  
ALSCOTT (CS3) MALAYSIA  
ALSCOTT (CS3) SINGAPORE  
ALSCOTT (CS3) HONG KONG  
ALSCOTT (CS3) TAIWAN  
ALSCOTT (CS3) PHILIPPINES  
ALSCOTT (CS3) INDONESIA  
ALSCOTT (CS3) VIETNAM  
ALSCOTT (CS3) BRAZIL  
ALSCOTT (CS3) MEXICO  
ALSCOTT (CS3) ARGENTINA  
ALSCOTT (CS3) COLOMBIA  
ALSCOTT (CS3) PERU  
ALSCOTT (CS3) CHILE  
ALSCOTT (CS3) ECUADOR  
ALSCOTT (CS3) VENEZUELA  
ALSCOTT (CS3) CUBA  
ALSCOTT (CS3) DOMINICAN REPUBLIC  
ALSCOTT (CS3) PUERTO RICO  
ALSCOTT (CS3) GUATEMALA  
ALSCOTT (CS3) HONDURAS  
ALSCOTT (CS3) NICARAGUA  
ALSCOTT (CS3) COSTA RICA  
ALSCOTT (CS3) PANAMA  
ALSCOTT (CS3) DOMINICA  
ALSCOTT (CS3) GUYANA  
ALSCOTT (CS3) SURINAM  
ALSCOTT (CS3) TRINIDAD AND TOBAGO  
ALSCOTT (CS3) BARBADOSE  
ALSCOTT (CS3) JAMAICA  
ALSCOTT (CS3) HAITI  
ALSCOTT (CS3) CAYMAN ISLANDS  
ALSCOTT (CS3) BAHAMA BARRIERS  
ALSCOTT (CS3) BAHAMAS  
ALSCOTT (CS3) CAYMAN ISLANDS  
ALSCOTT (CS3) BAHAMA BARRIERS  
ALSCOTT (CS3) BAHAMAS

Scale: 1:100  
Date: 19-04-01  
DWG No: 286-173  
Rev: A