


NOTE
 FOR HORIZONTAL RAIL SETTING OUT SEE DWG 286-284.
 FOR VERTICAL RAIL SETTING OUT SEE DWG 286-280.

KEY / COLOURS

	= RAL 9007
	= STANDARD RAIL SCREEN RAL 9006
	LOUVRE AND CHA-NEL COLOUR XB8025
	= FIRE BREAK

19th FLOOR
 AND ABOVE IN
 ABeyANCE.
 (REFER TO MHA DWGS)

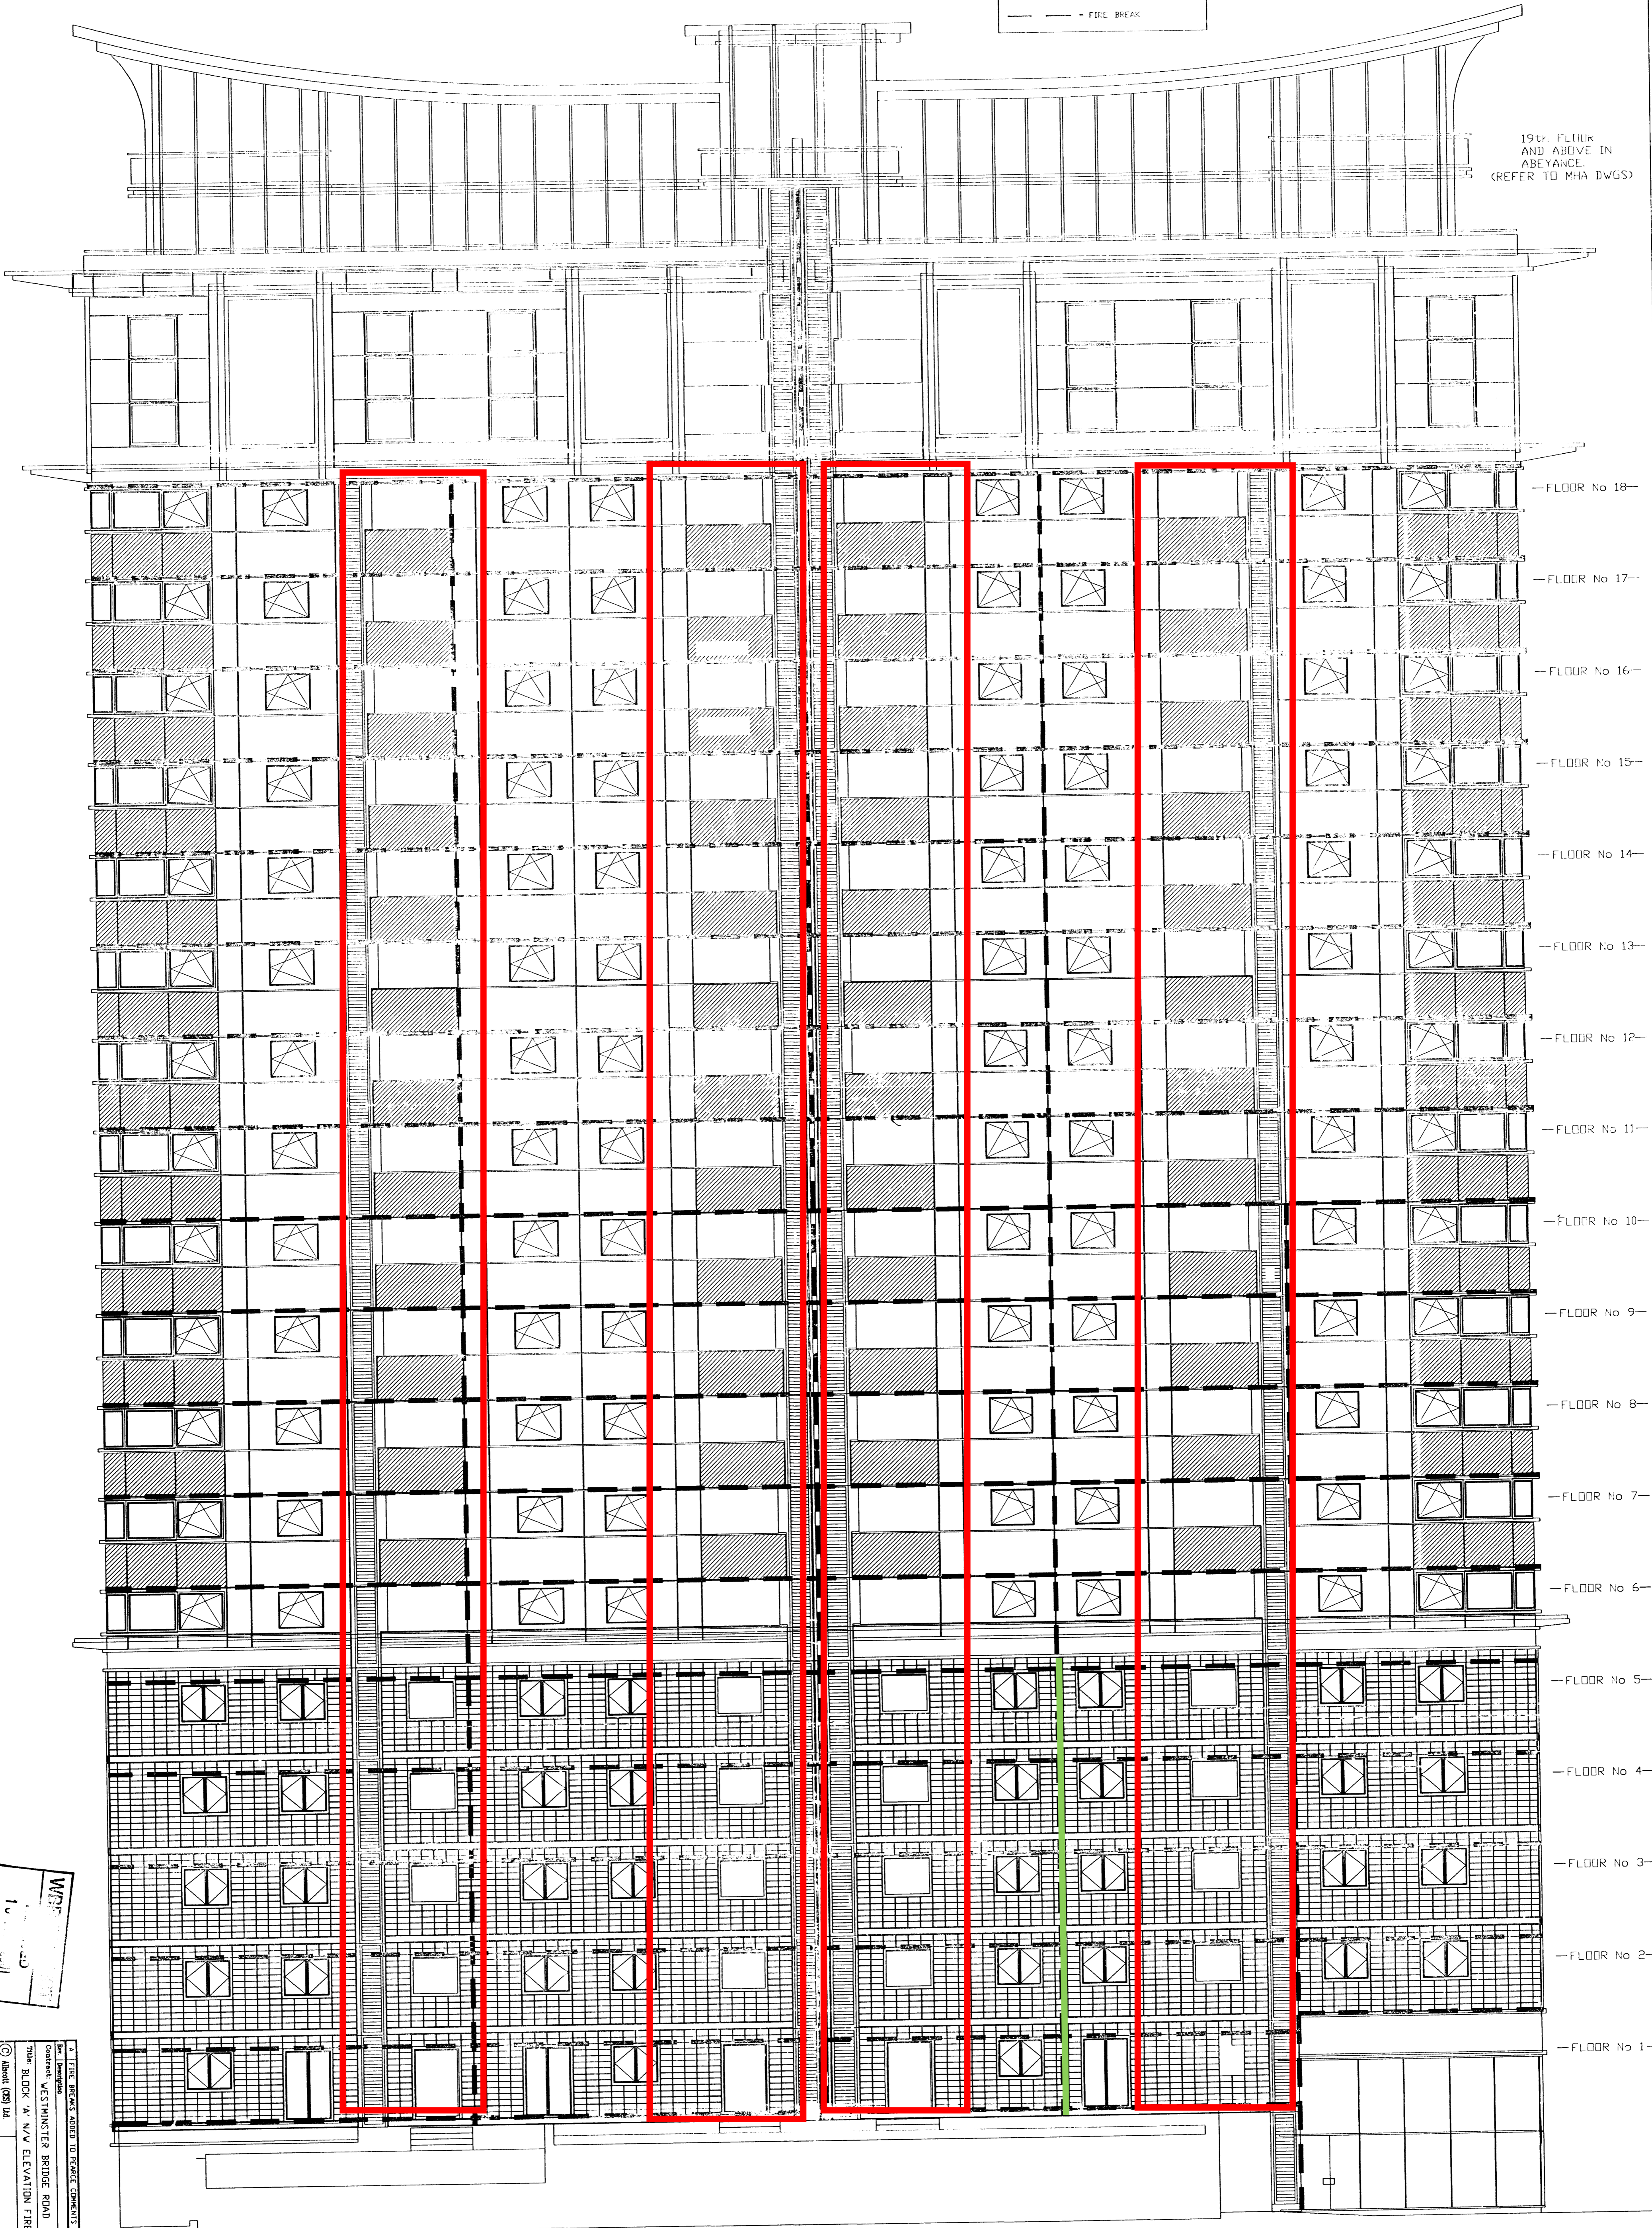

— FLOOR No 18 —
 — FLOOR No 17 —
 — FLOOR No 16 —
 — FLOOR No 15 —
 — FLOOR No 14 —
 — FLOOR No 13 —
 — FLOOR No 12 —
 — FLOOR No 11 —
 — FLOOR No 10 —
 — FLOOR No 9 —
 — FLOOR No 8 —
 — FLOOR No 7 —
 — FLOOR No 6 —
 — FLOOR No 5 —
 — FLOOR No 4 —
 — FLOOR No 3 —
 — FLOOR No 2 —
 — FLOOR No 1 —

WSP
 10/1/17

1:1 FIRE BREAKS ADDED TO EXISTING COMMENTS
 Issued for Construction
 Contract: WESTMINSTER BRIDGE ROAD
 Title: BLOCK 'A' NEW ELEVATION FIRE BREAKS
 Drawn: JG
 Date: 16/01/17
 Scale: 1:100
 Rev: A

© Allford (GB) Ltd
 Allford (GB) Ltd
 10, Oldfield Road
 London, W11 1AA
 Tel: 020 7993 8000
 Fax: 020 7993 8001
 Email: info@allford.co.uk

ALSCON

ISSUED FOR CONSTRUCTION

NORTH WEST ELEVATION

SCANNED