




EXISTING GROUND FLOOR PLAN

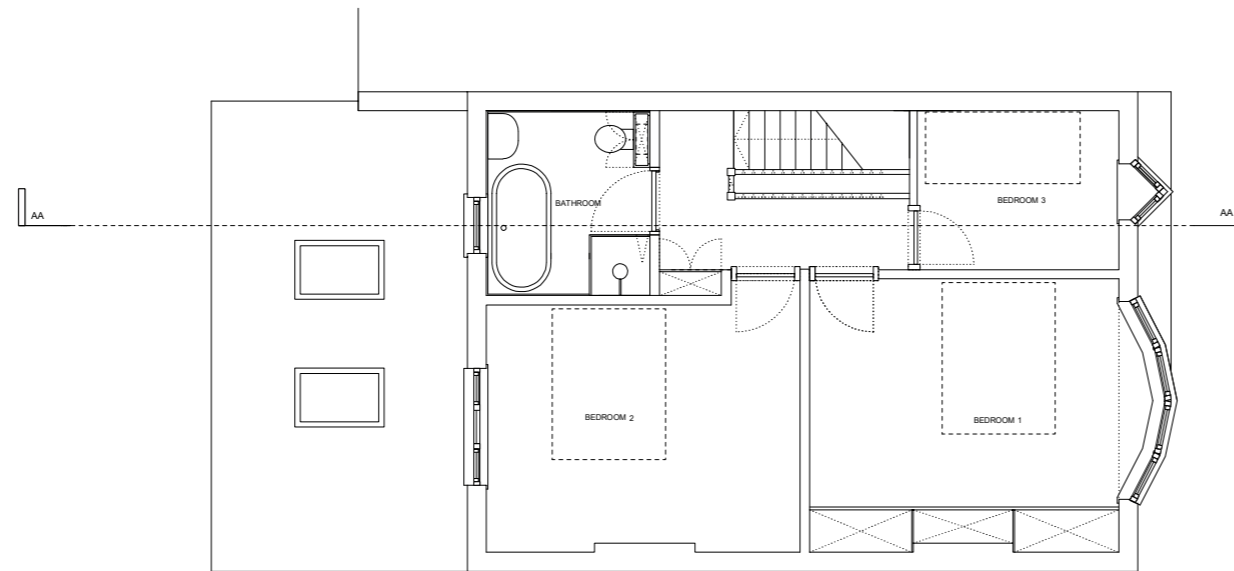

EXISTING FIRST FLOOR PLAN

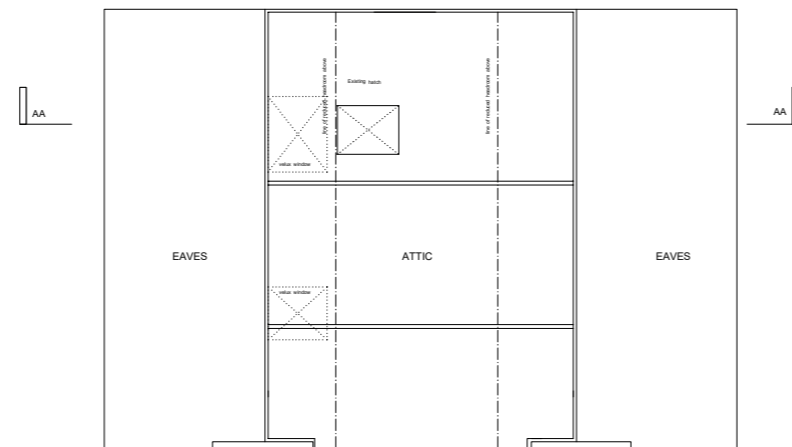

EXISTING LOFT FLOOR PLAN

 

client Dyer				
project 45 Kings Avenue SW4 8DX				
drawing Existing Plans				
date May 21	drawn DT	checked --	scale 1:100	size A3
no 45KA.E01	status P		revision --	