


# 3 Maysmead Lane - Site Plan

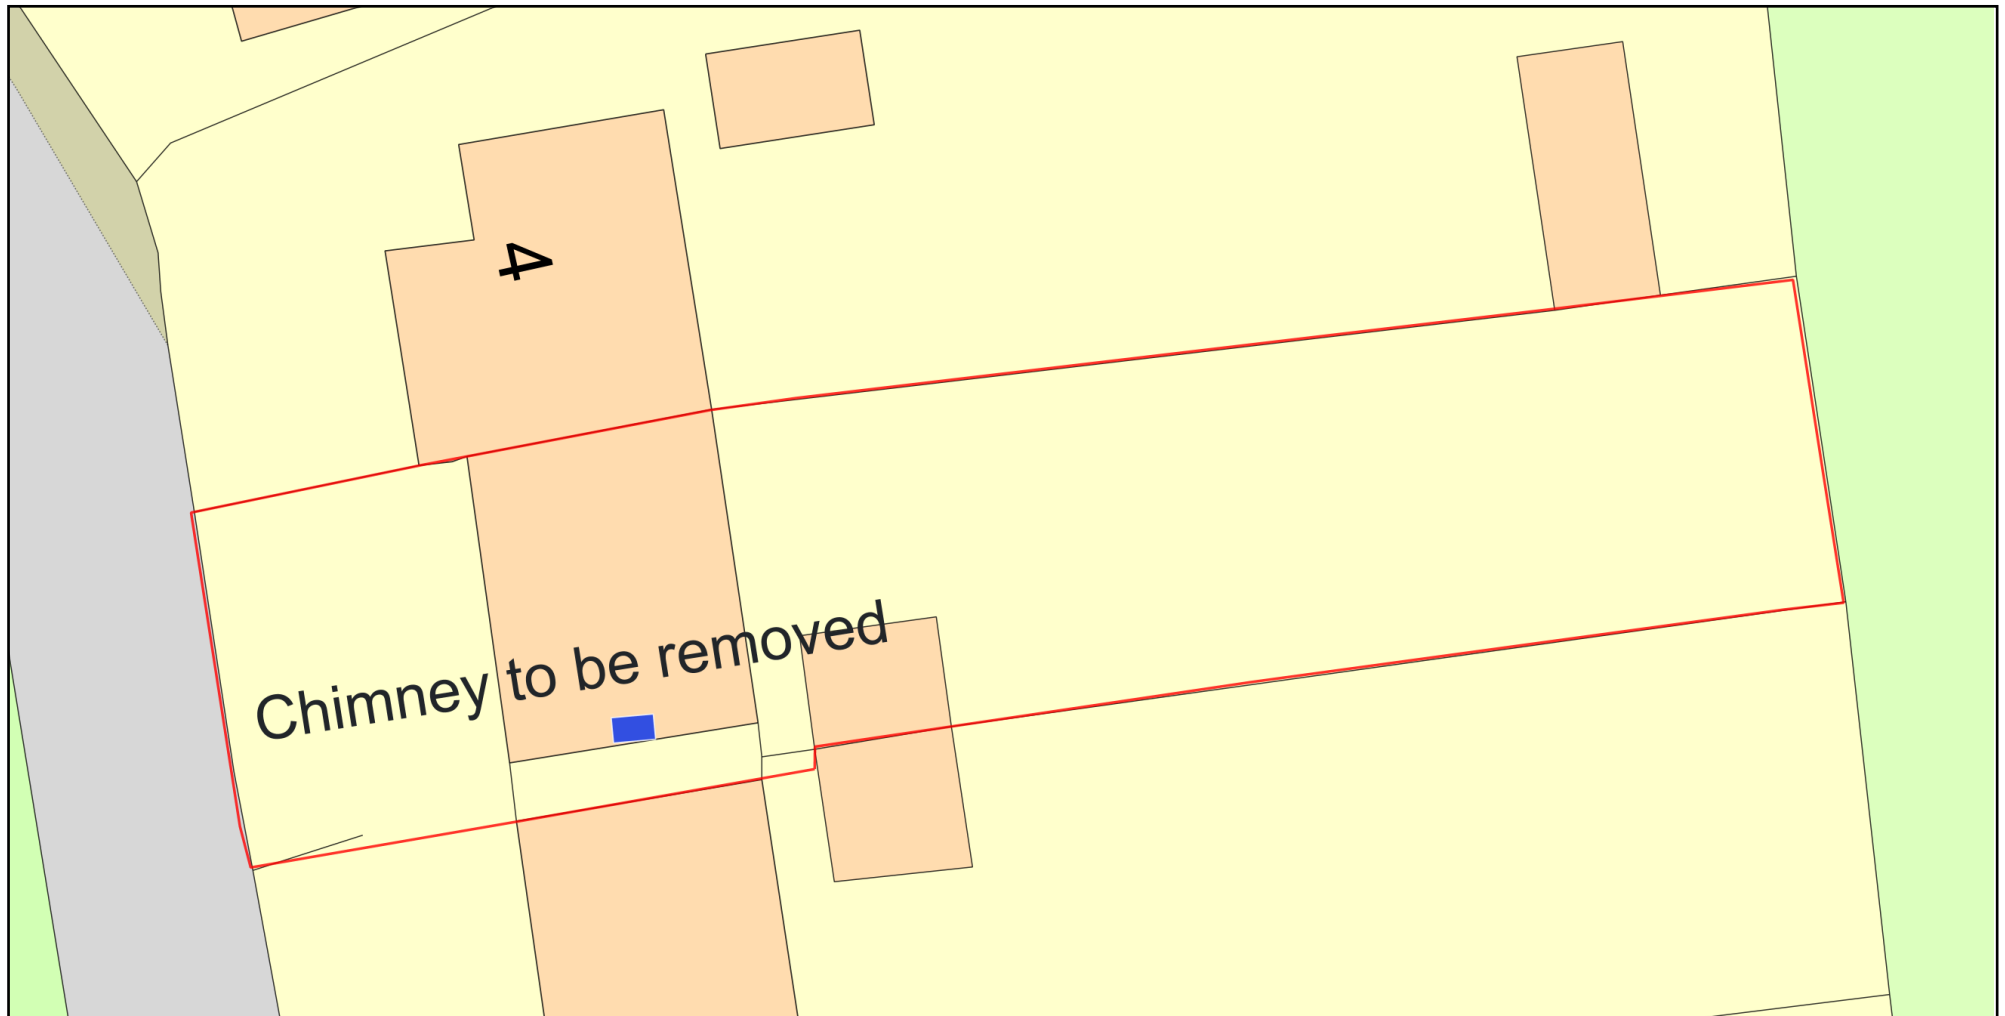

0 10  
Metres



Plan Produced for: Jay Cruikshanks

Date Produced: 10 May 2021

Plan Reference Number: TQRQM21130135504276

Scale: 1:200 @ A4

© Crown copyright and database rights 2021 OS 100042766

