




new double
obscure
glass.

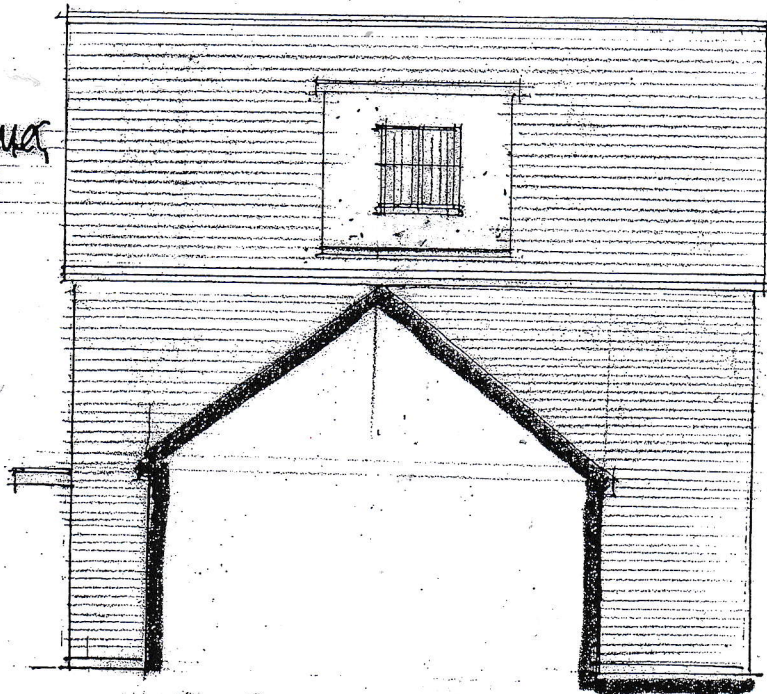

SIDE ELEVATION to garage.

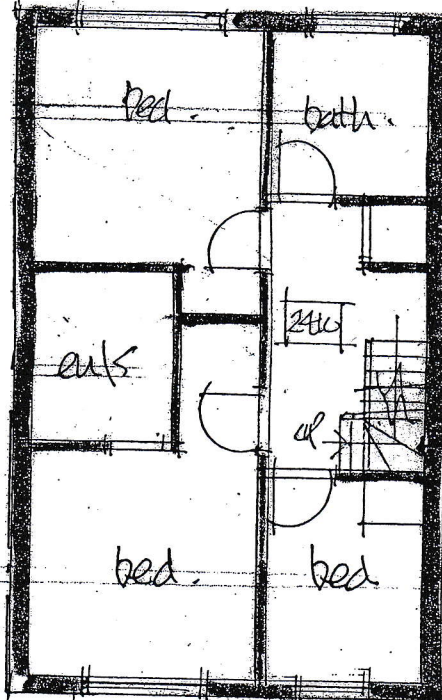


FIRST FLOOR PLAN

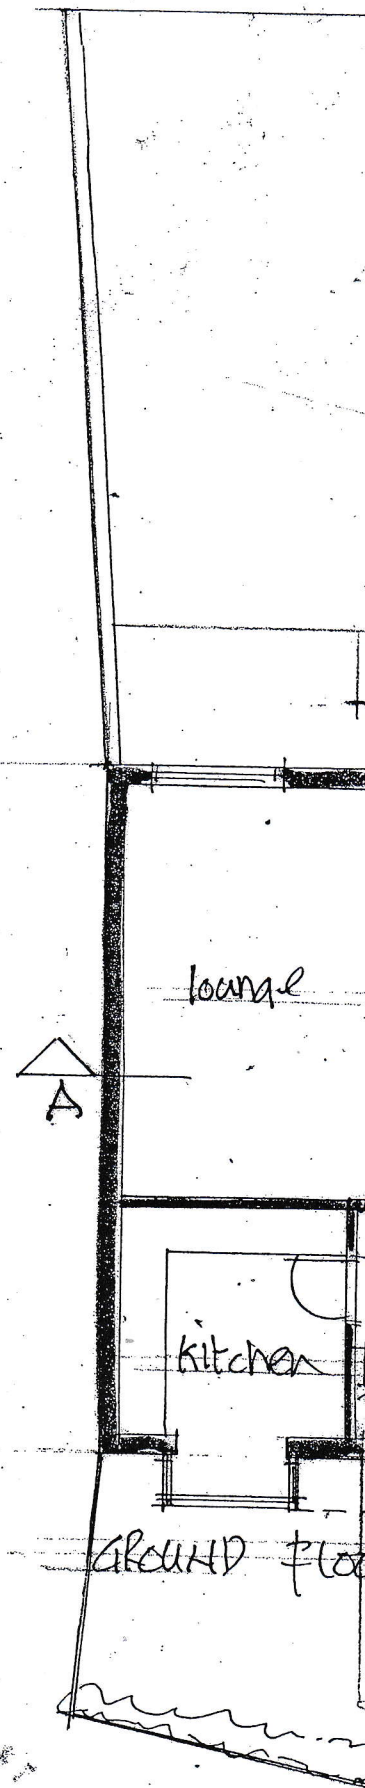

GROUND FLOOR

Pershore Way

PROPOSED

 

[Handwritten signature]
Scale 1:100