




GROUND FLOOR PLAN

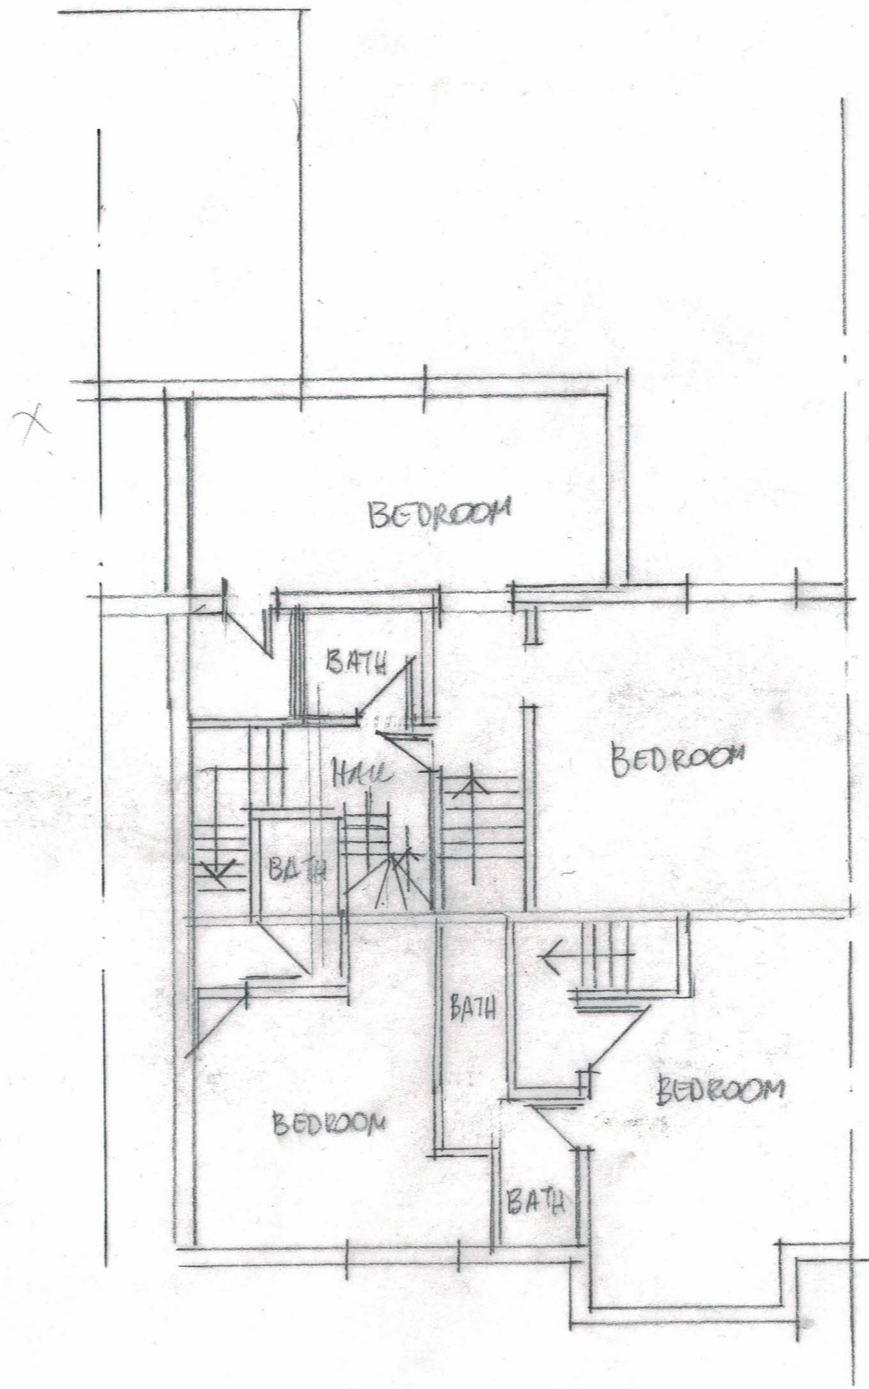

FIRST FLOOR PLAN

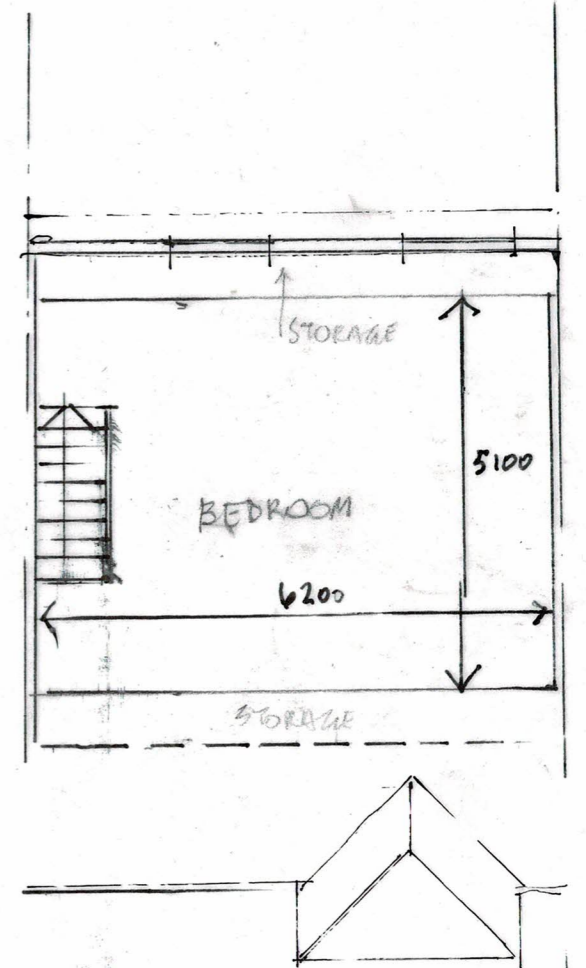

ATUC PLAN

 

**B. S. ASSOCIATES**  
CHARTERED ARCHITECTS

REVISIONS  
'A' MAY 2021 REDRAWN

© Client MR G. MADDAUNA  
Job Title 104 HENDON WAY NW2 2NG

Scale 1:1100 AT A3  
Drawn by  
Date MAY 2021

Drawing Title AS EXISTING  
Drg No. BS543.09  
Rev A