



Disclaimer:  
Drawing to be read in conjunction with all the relevant information.

All written dimensions to be checked on site before construction. Any discrepancies where identified, must be reported to the architect immediately.


This drawing is the property of LFF-UD DESIGN and must not be reproduced or disclosed to any unauthorised person either wholly or in part without written consent.

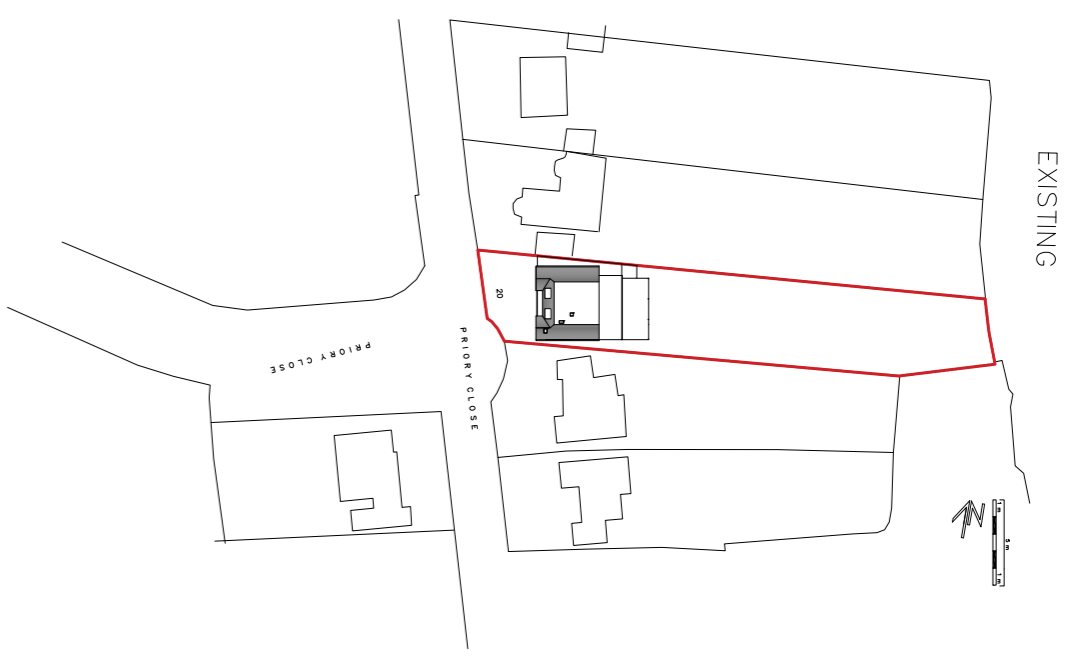


EXISTING LOCATION PLAN: 250

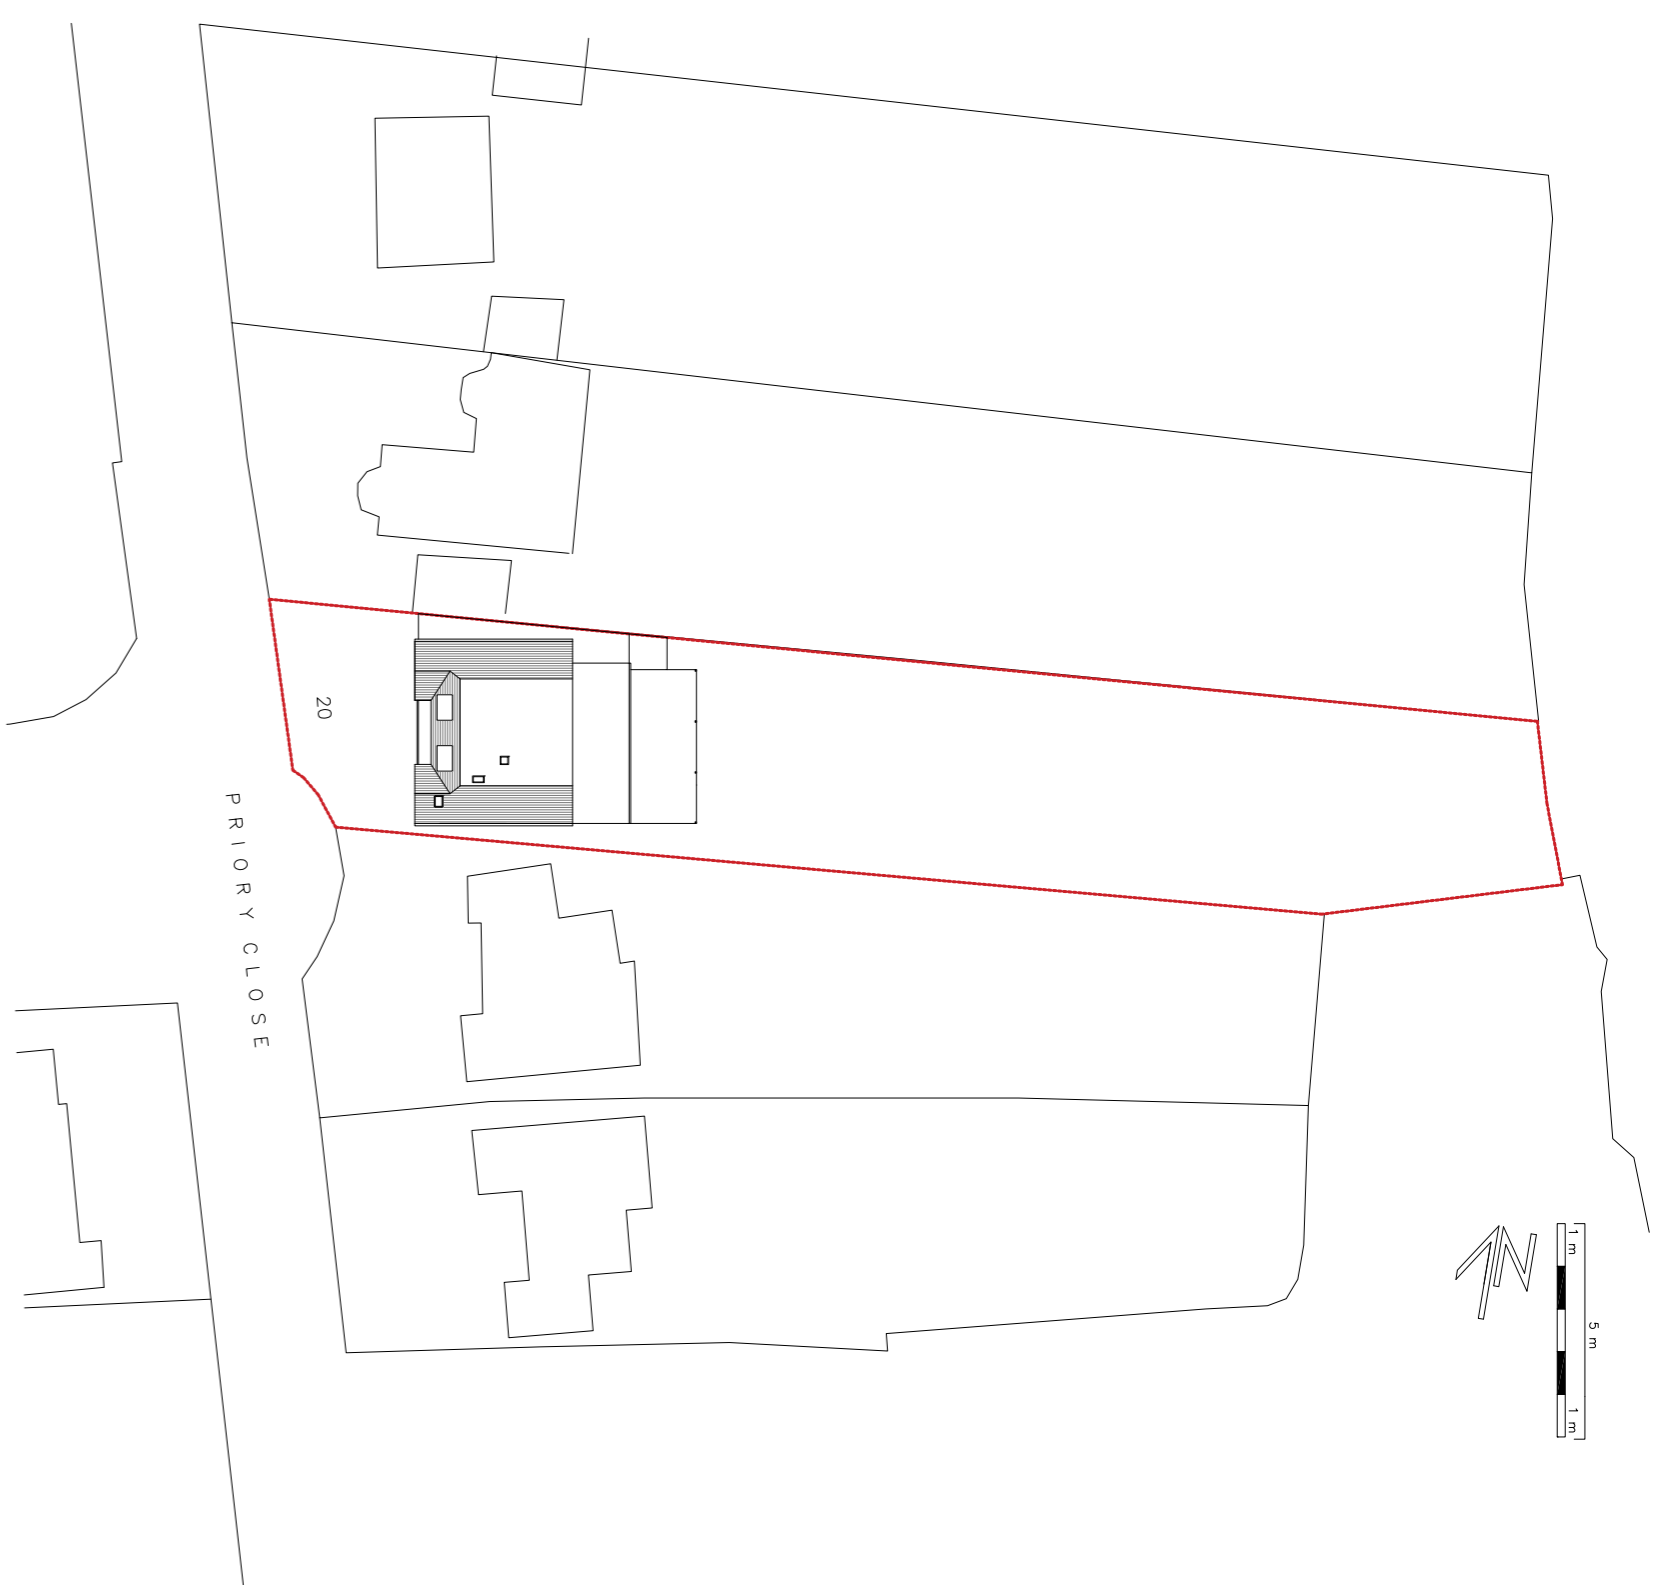



EXISTING SITE PLAN: 500

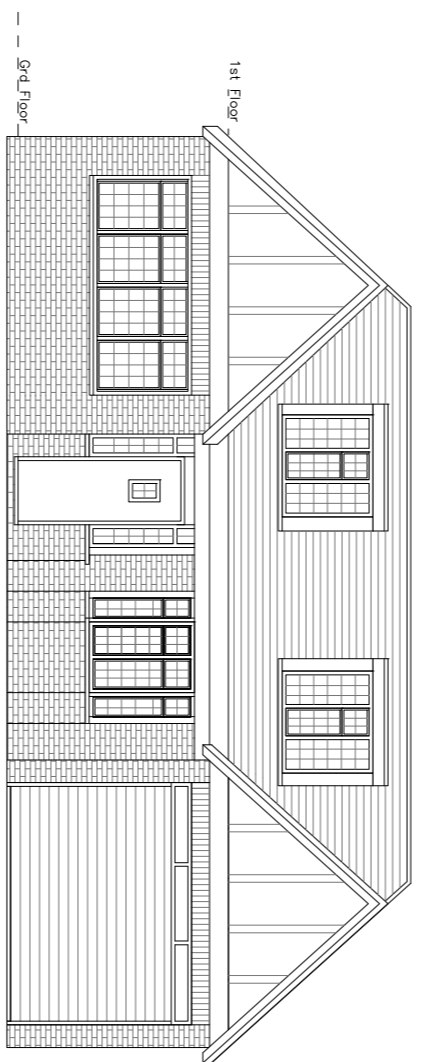


EXISTING FRONT ELEVATION

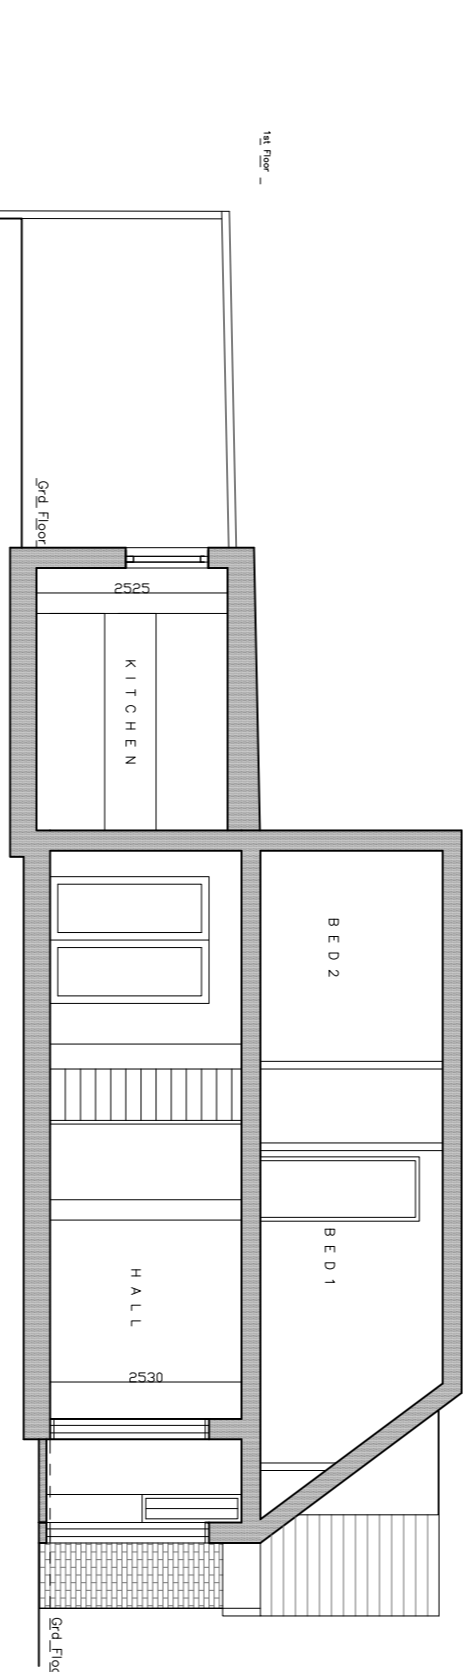


EXISTING SECTION AA

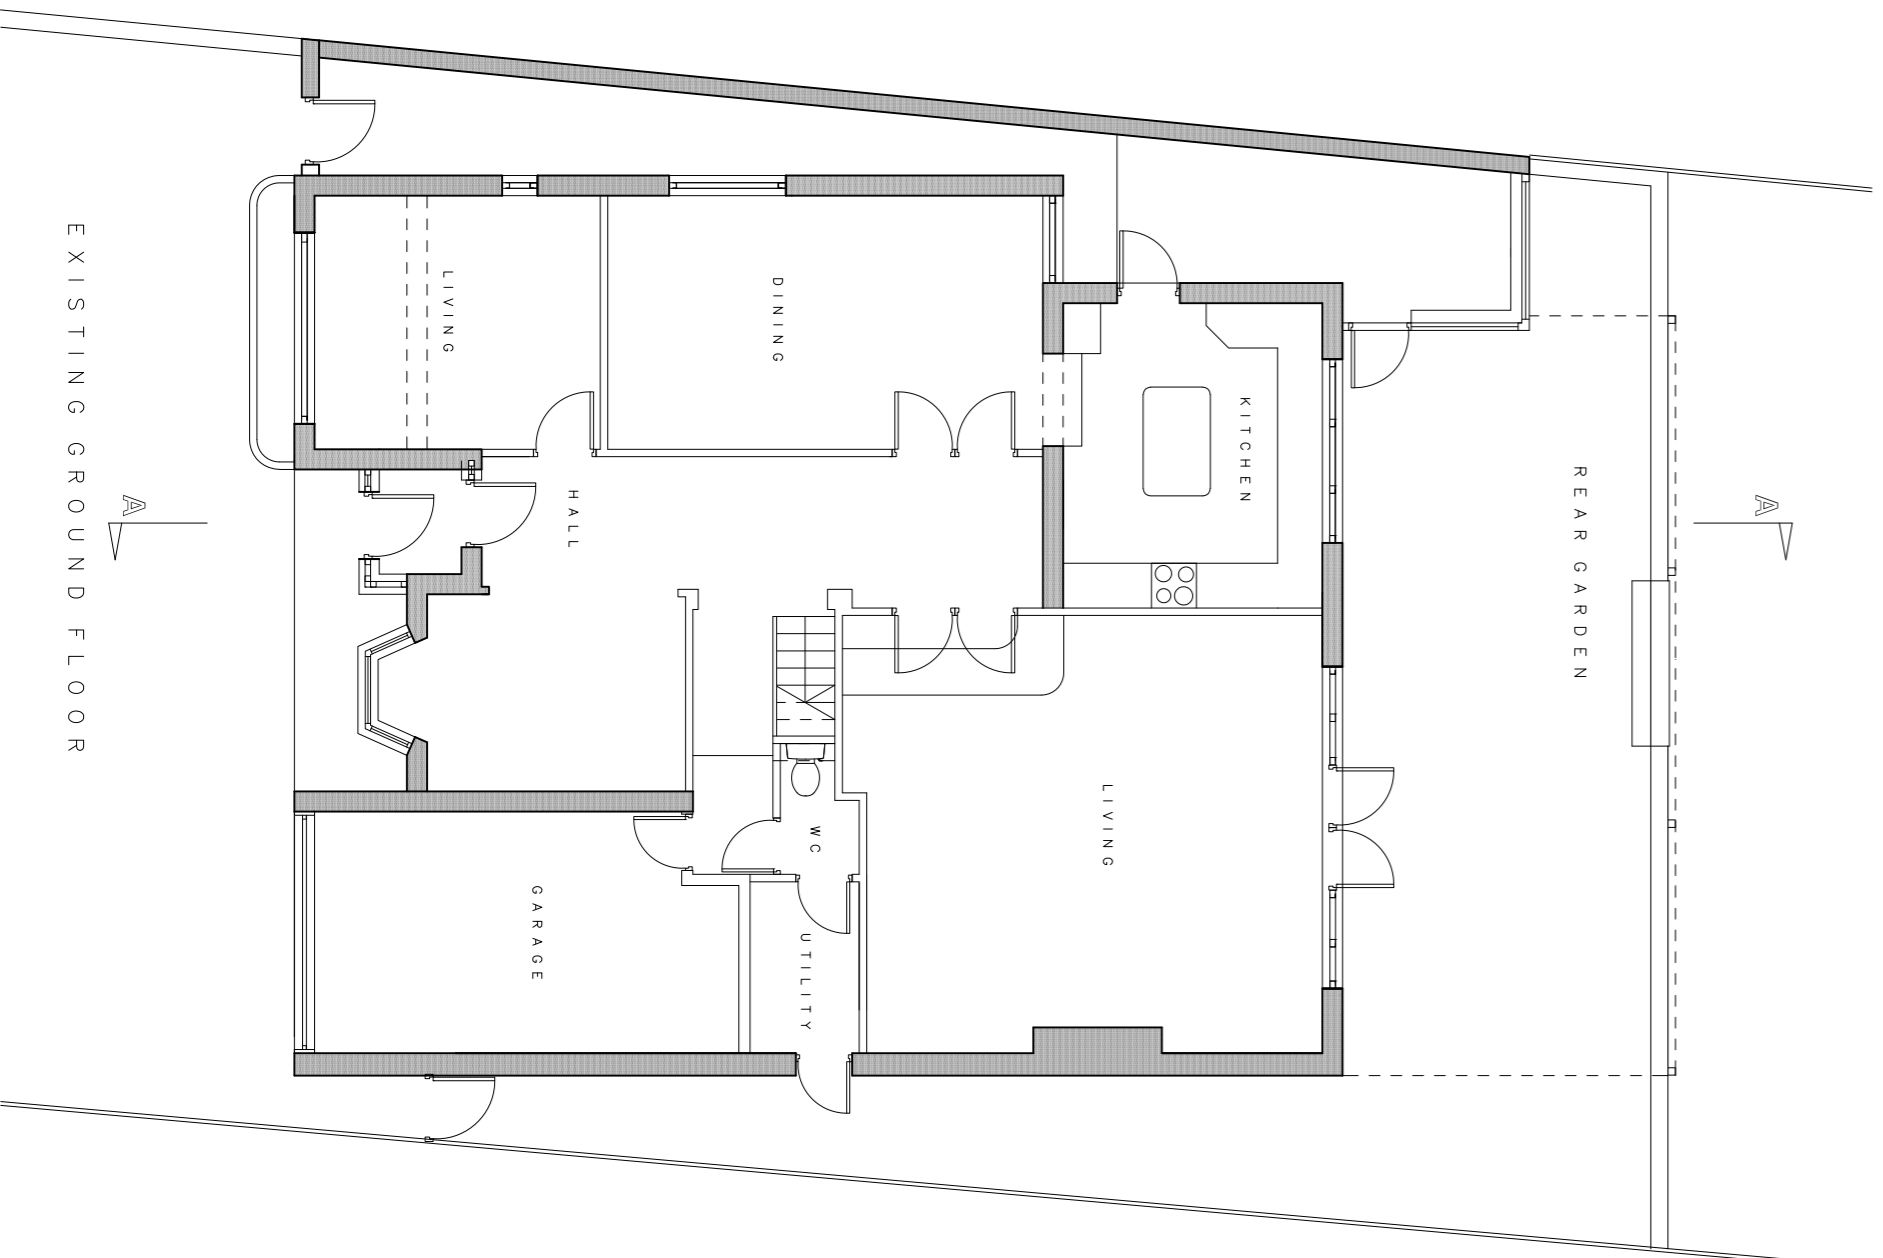 

EXISTING GROUND FLOOR

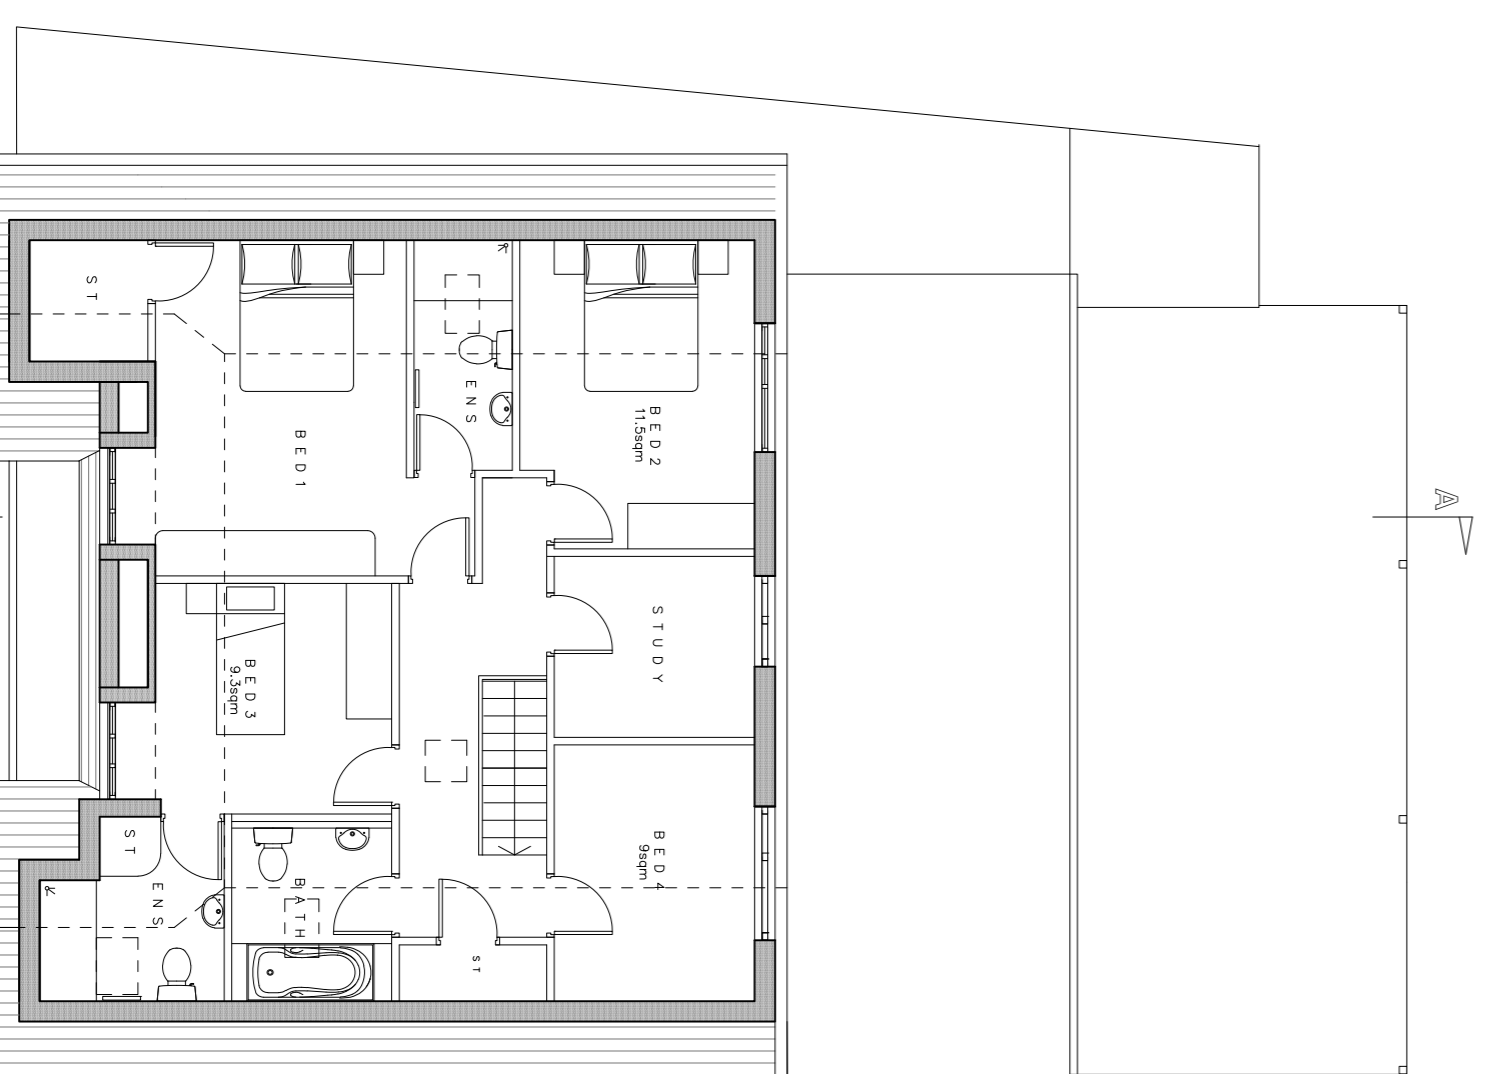

EXISTING FIRST FLOOR

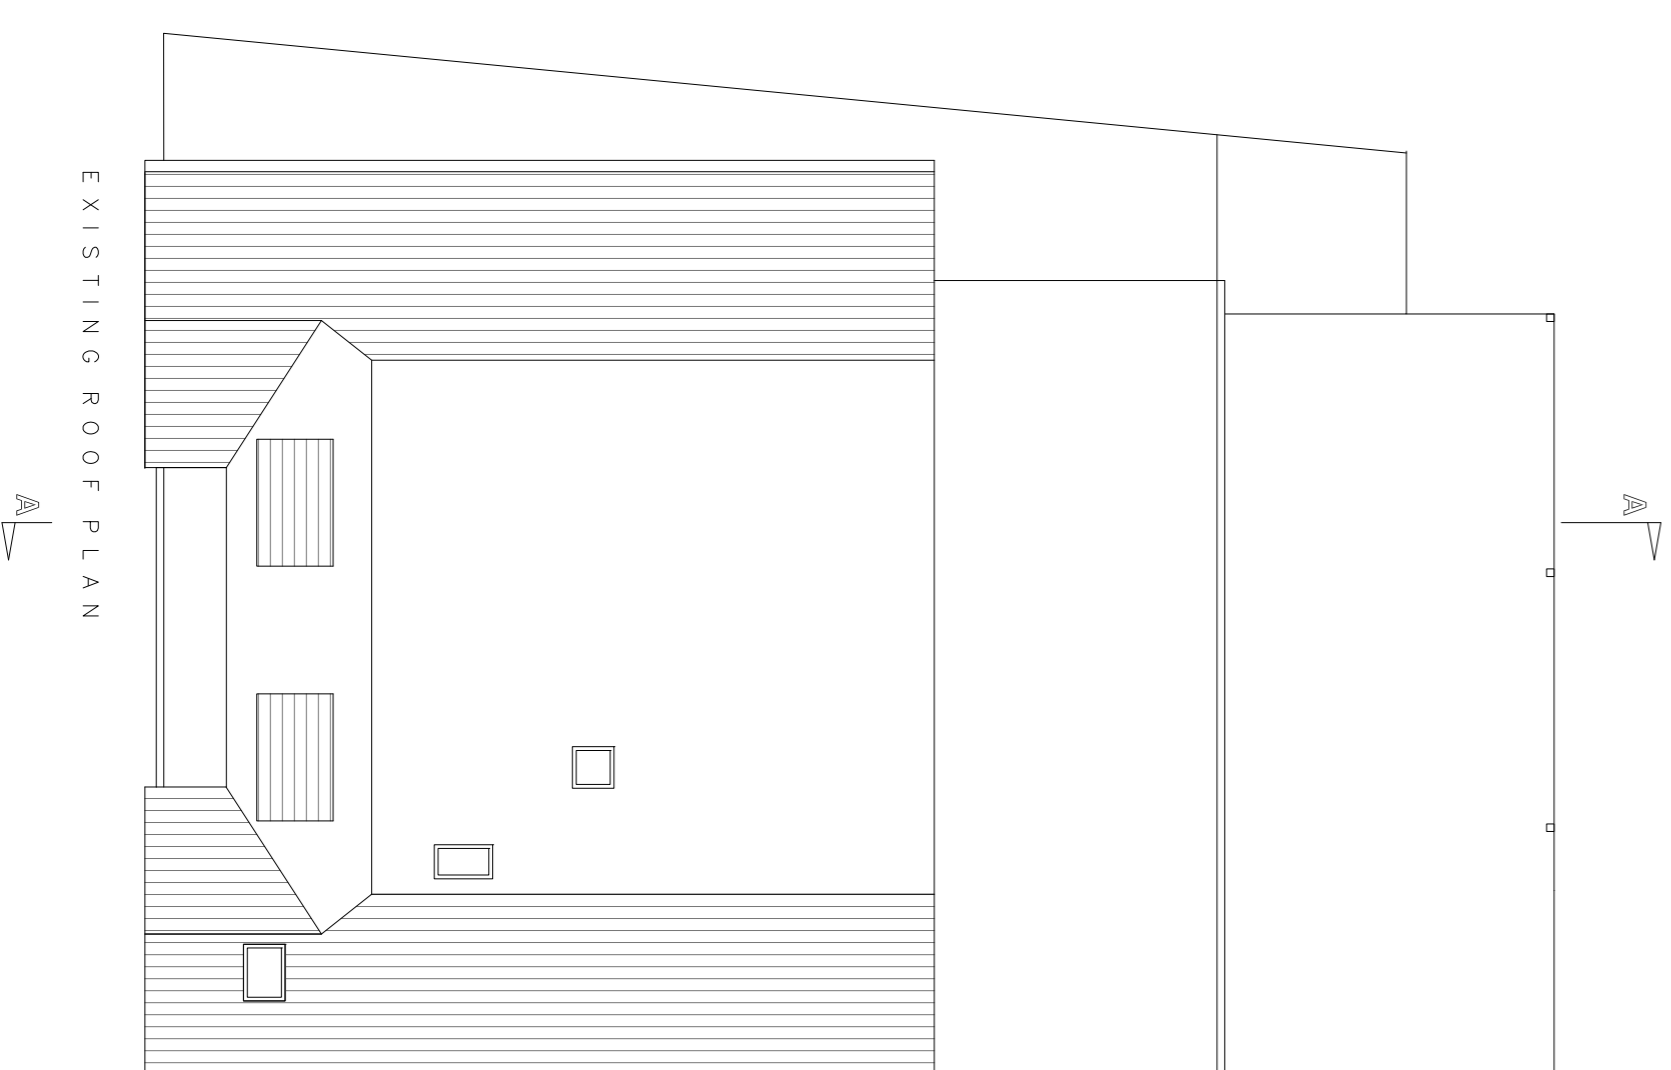

EXISTING ROOF PLAN

REV | DATE | DESCRIPTION | CHK'D

**LIFE**  
**DESIGN**

E. carle@lff-design.com W. lff-design.com  
T. +44 (0) 2070973898 M. +44 (0) 7766543413

CLIENT

MR &amp; MRS DAVIS

PROJECT

20 OAKLANDS ROAD,  
N20 8AX

SCALE 1:100:1-500:1:1250@A1  
DRAWN DATE 2021.05  
CHK'D

DRAWING TITLE

EXISTING SITE PLAN, PLANS  
& ELEVATIONS

PROJECT NO. 17032\_01 DRAWING NO. PL101 REV