


Metres

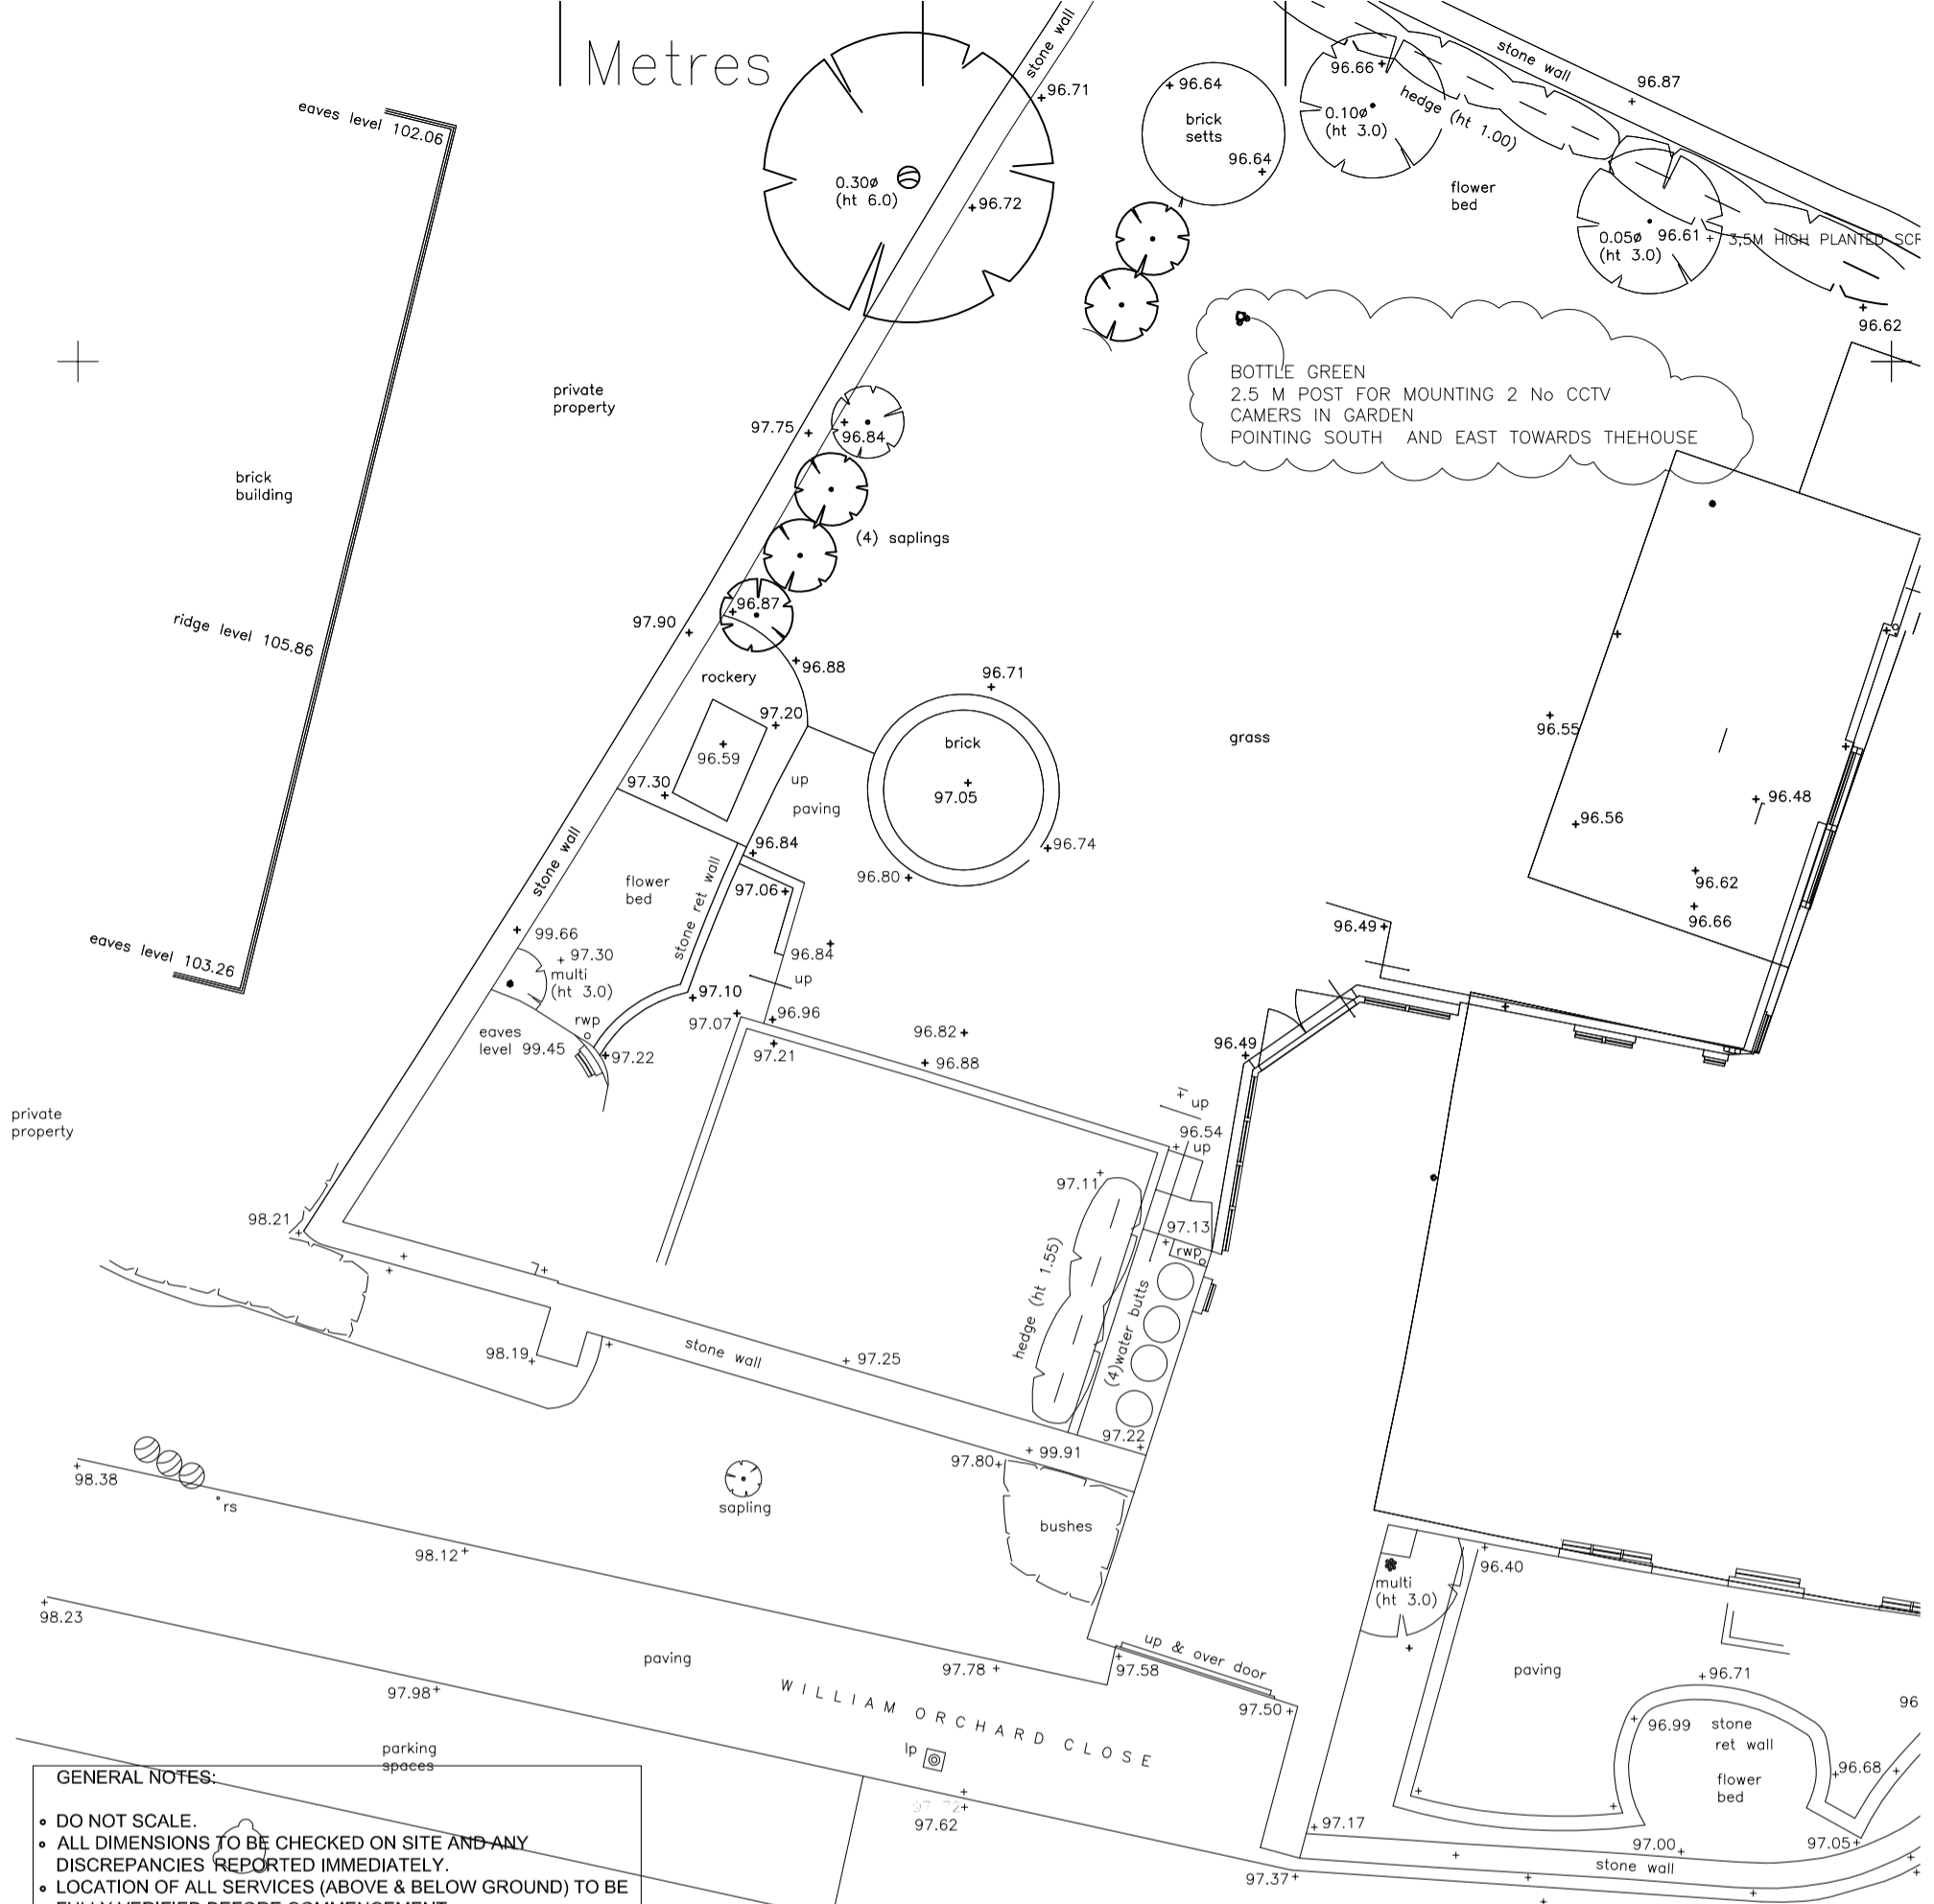

BOTTLE GREEN
2.5 M POST FOR MOUNTING 2 No CCTV
CAMERS IN GARDEN
POINTING SOUTH AND EAST TOWARDS THEHOUSE

- GENERAL NOTES:**
- DO NOT SCALE.
 - ALL DIMENSIONS TO BE CHECKED ON SITE AND ANY DISCREPANCIES REPORTED IMMEDIATELY.
 - LOCATION OF ALL SERVICES (ABOVE & BELOW GROUND) TO BE FULLY VERIFIED BEFORE COMMENCEMENT.
 - DRAWINGS TO BE READ IN CONJUNCTION WITH ALL CONSULTANTS & SPECIALISTS DRAWINGS WHERE RELEVANT AND ANY DISCREPANCY BETWEEN THIS INFORMATION AND OTHER DRAWINGS FORMING PART OF THE CONTRACT TO BE CLARIFIED BEFORE COMMENCEMENT OR ORDERING OF MATERIALS.
 - THE COPYRIGHT OF THE DRAWINGS & DESIGN IS THE PROPERTY OF THE COMPANY AND UNAUTHORISED REPRODUCTION IS PROHIBITED.
 - ALL ELEMENTS TO BE INSTALLED STRICTLY IN ACCORDANCE WITH MANUFACTURERS INSTRUCTIONS AND RELEVANT CURRENT LEGISLATION, BUILDING REGULATIONS, BRITISH STANDARDS AND GOOD PRACTICE.

Rev A post revised 26 may 21

mh
cl 97.62
not lifted

mh
cl 97.48
not lifted

PCA

ARCHITECTS & DESIGNERS

9 High Street, Eynsham, Oxford OX29 4HA
Telephone: 01865 882646 Fax: 01865 883219
email: PCA@PCA-Architects.com

PROJECT TITLE	PUMPKIN COTTAGE, 6 St.ANDREWS LANE, HEADINGTON, OXFORD		
DRAWING TITLE	SITE / GARDEN PLAN		
CLIENT	MR & MRS MOUSSA		
drawn	PCA	scale	200
date	05/2021	1053 -PL02 PD UK SITE PLAN 01 IA	