



WEST ELEVATION


form new paved area to match where conservatory floor slab removed



NORTH ELEVATION




SOUTH ELEVATION

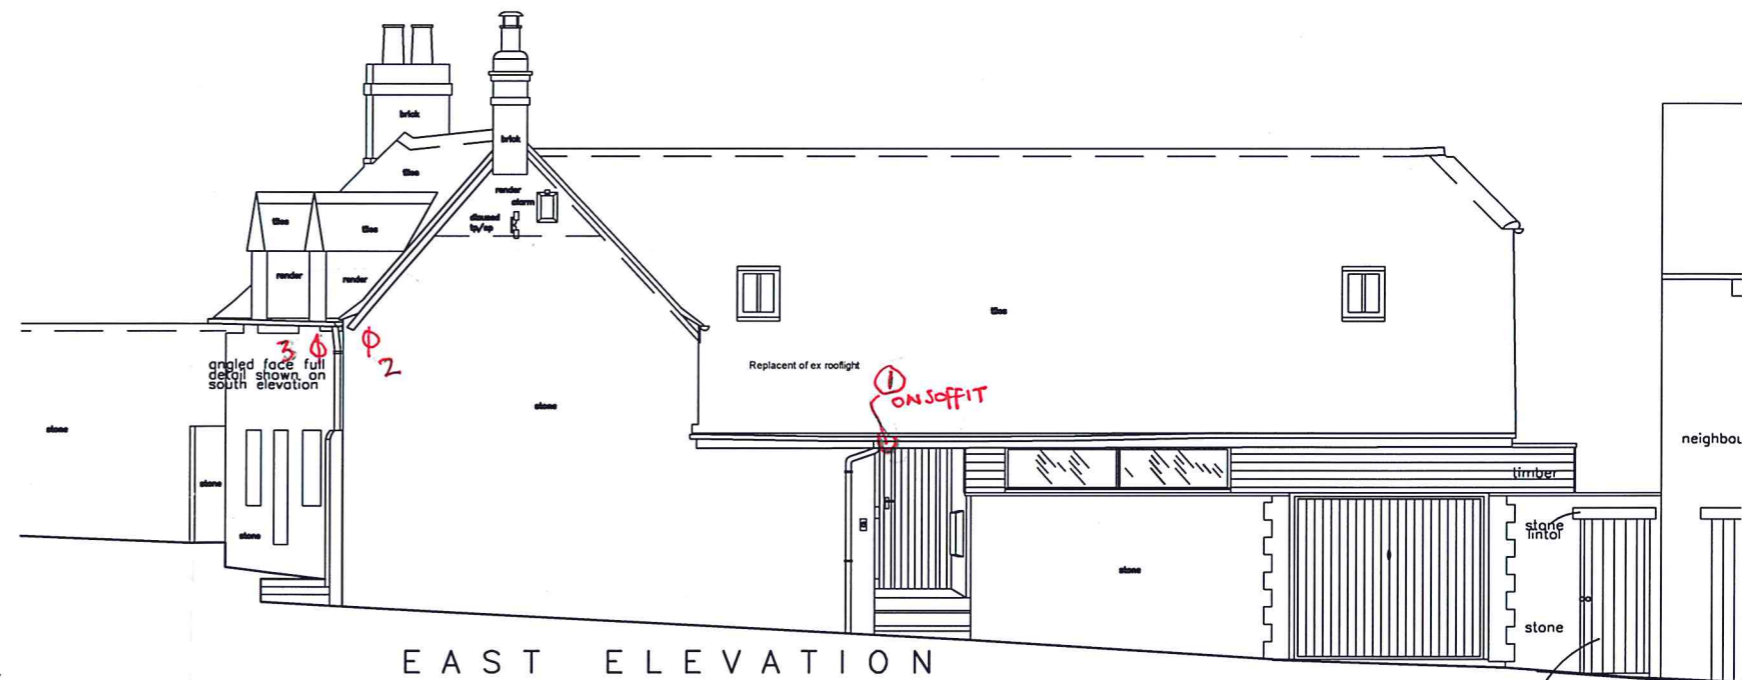

EAST ELEVATION

proposed new access timber gate to garden 150mm Stone pie joint at

- GENERAL NOTES:
- DO NOT SCALE.
 - ALL DIMENSIONS TO BE CHECKED ON SITE AND ANY DISCREPANCIES REPORTED IMMEDIATELY.
 - LOCATION OF ALL SERVICES (ABOVE & BELOW GROUND) TO BE FULLY VERIFIED BEFORE COMMENCEMENT.
 - DRAWINGS TO BE READ IN CONJUNCTION WITH ALL CONSULTANTS & SPECIALISTS DRAWINGS WHERE RELEVANT AND ANY DISCREPANCY BETWEEN THIS INFORMATION AND OTHER DRAWINGS FORMING PART OF THE CONTRACT TO BE CLARIFIED BEFORE COMMENCEMENT OR ORDERING OF MATERIALS.
 - THE COPYRIGHT OF THE DRAWINGS & DESIGN IS THE PROPERTY OF THE COMPANY AND UNAUTHORISED REPRODUCTION IS PROHIBITED.
 - ALL ELEMENTS TO BE INSTALLED STRICTLY IN ACCORDANCE WITH MANUFACTURERS INSTRUCTIONS AND RELEVANT CURRENT LEGISLATION, BUILDING REGULATIONS, BRITISH STANDARDS AND GOOD PRACTICE.

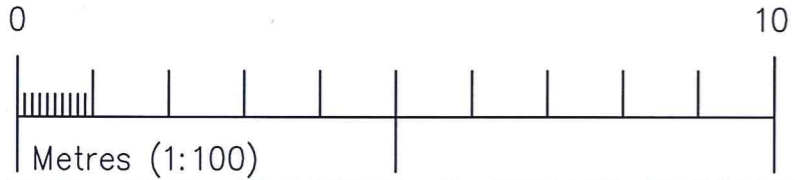

PCA
ARCHITECTS & DESIGNERS
 9 High Street, Eynsham, Oxford OX29 4HA
 Telephone: 01865 882646 Fax: 01865 883219
 email: PCA@PCA-Architects.com

Rev A R L revsd 3-21 BASE DWG SO3A

PROJECT TITLE	PUMPKIN COTTAGE, 6 ST ANDREWS LANE, HEADINGTON, OXFORD
DRAWING TITLE	PROPOSED ELEVATIONS WITH CCTV POSITIONS
CLIENT	MR & MRS MOUSSA
drawn	PCA
date	02/2019
scale	100
dwg no.	1053

DWG 1053 CCTV 02