




VICTORIA COURT ELEVATION



GEORGE STREET ELEVATION 2

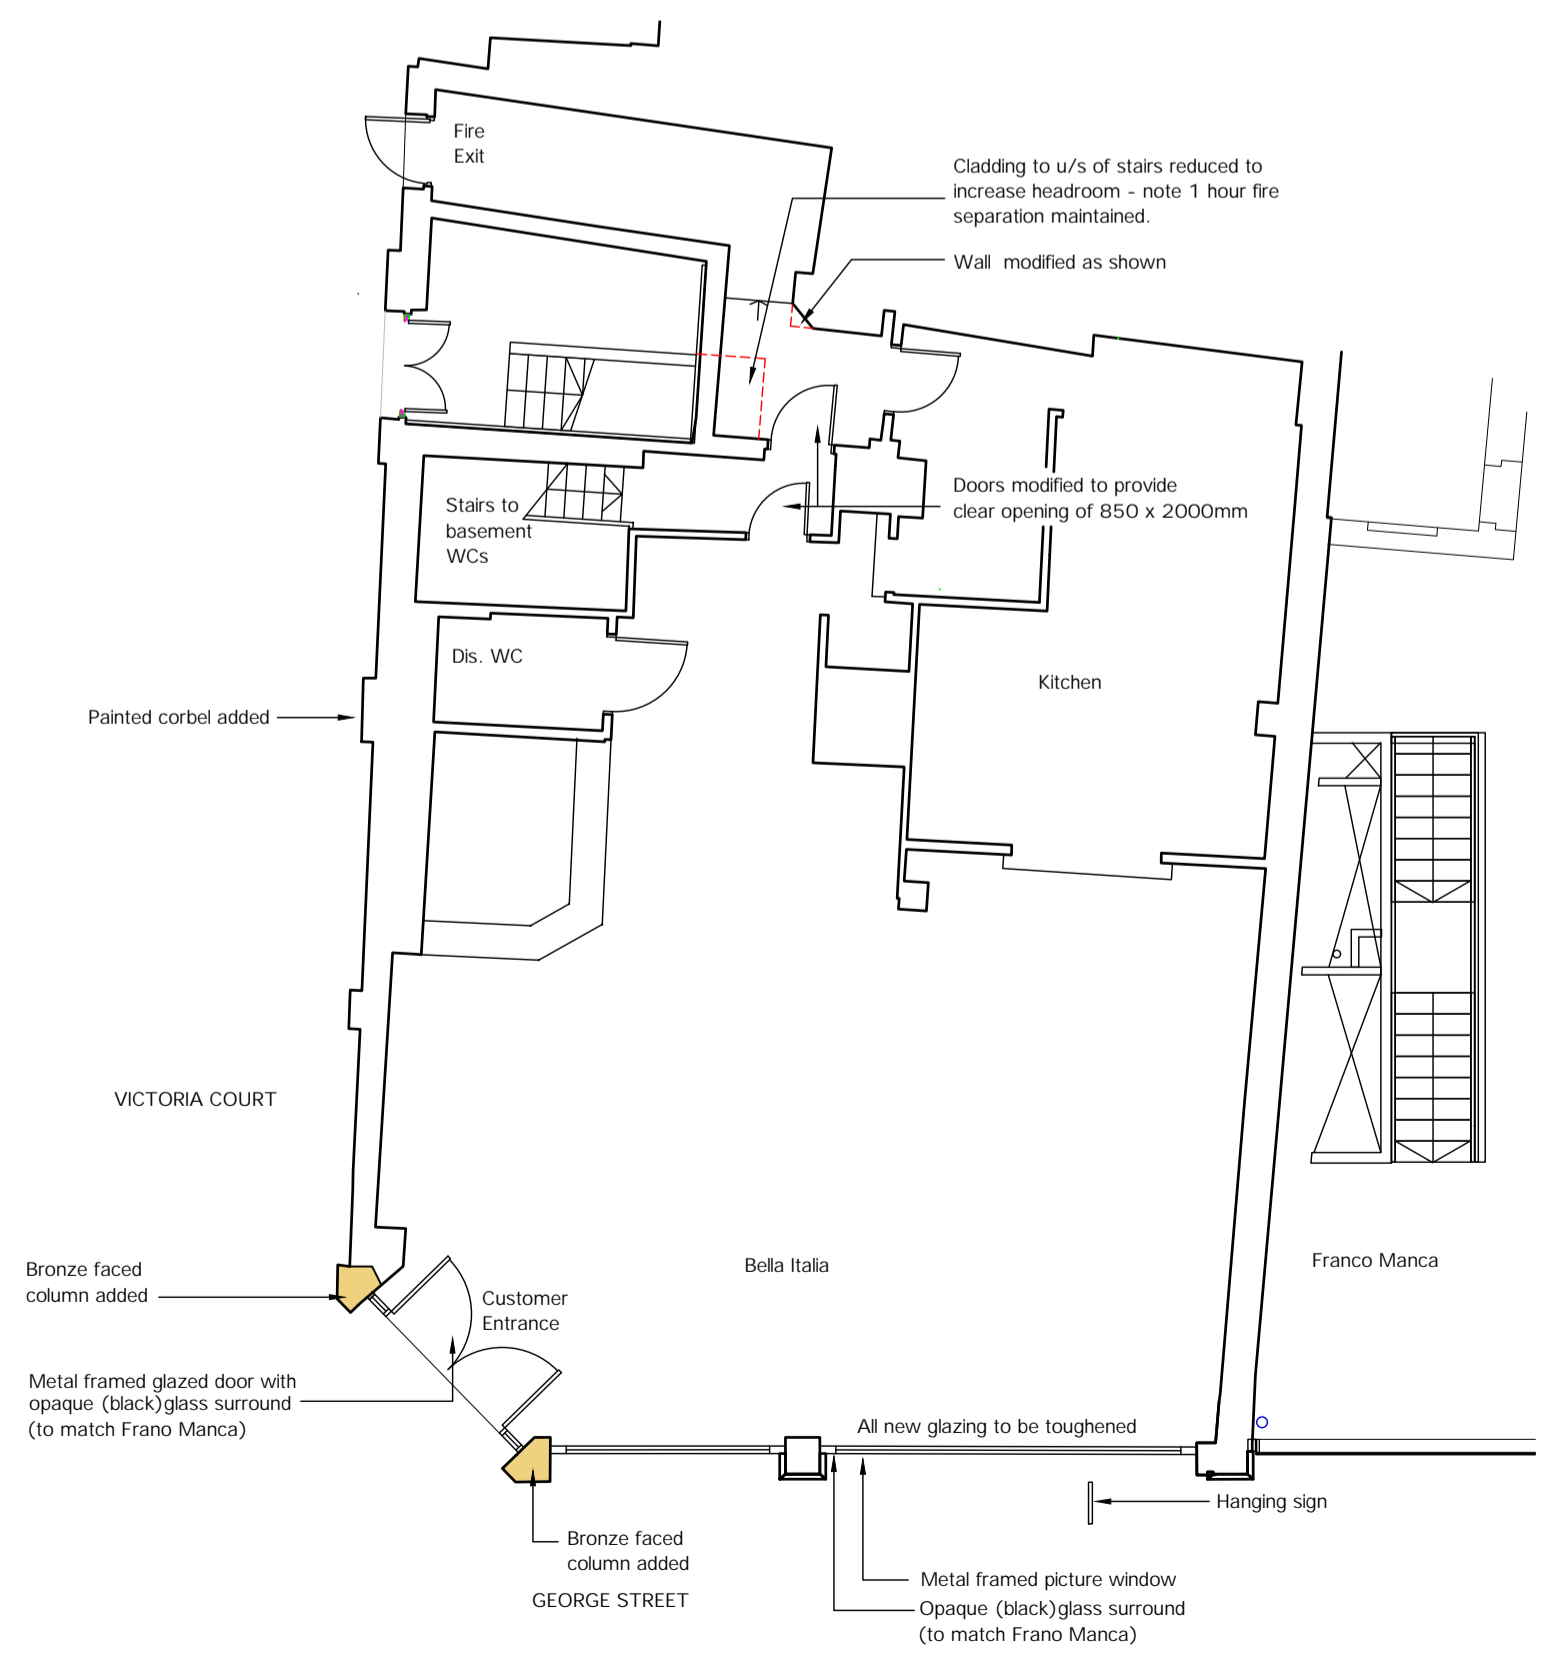

GROUND FLOOR PLAN

REV. A - Minor changes to client requirements. 12.5.21

|   |          |          |
|---|----------|----------|
| External alterations at Ground Floor  |          |          |
| BELLA ITALIA<br>14-16 GEORGE STREET<br>OXFORD<br>OX1 2AF  |          |          |
| PROPOSED:<br>GROUND FLOOR PLAN + ELEVATIONS   |          |          |
| GUY ROBERTS R.I.B.A.<br>2 THE CROSSING COTTAGES<br>74 NETHERCOTE ROAD<br>TACKLEY<br>OXON. OX5 3AT<br>T: 07971 970 311<br>E: info@guyr.co.uk |          |          |
| scale   | date     | drawn by |
| 1:100@A1  | 29.04.21 | GR       |
| project   | dwg. no. | rev.     |
| 2114  | PA 204   | A        |

PLANNING