




VICTORIA COURT ELEVATION



GEORGE STREET ELEVATION 2

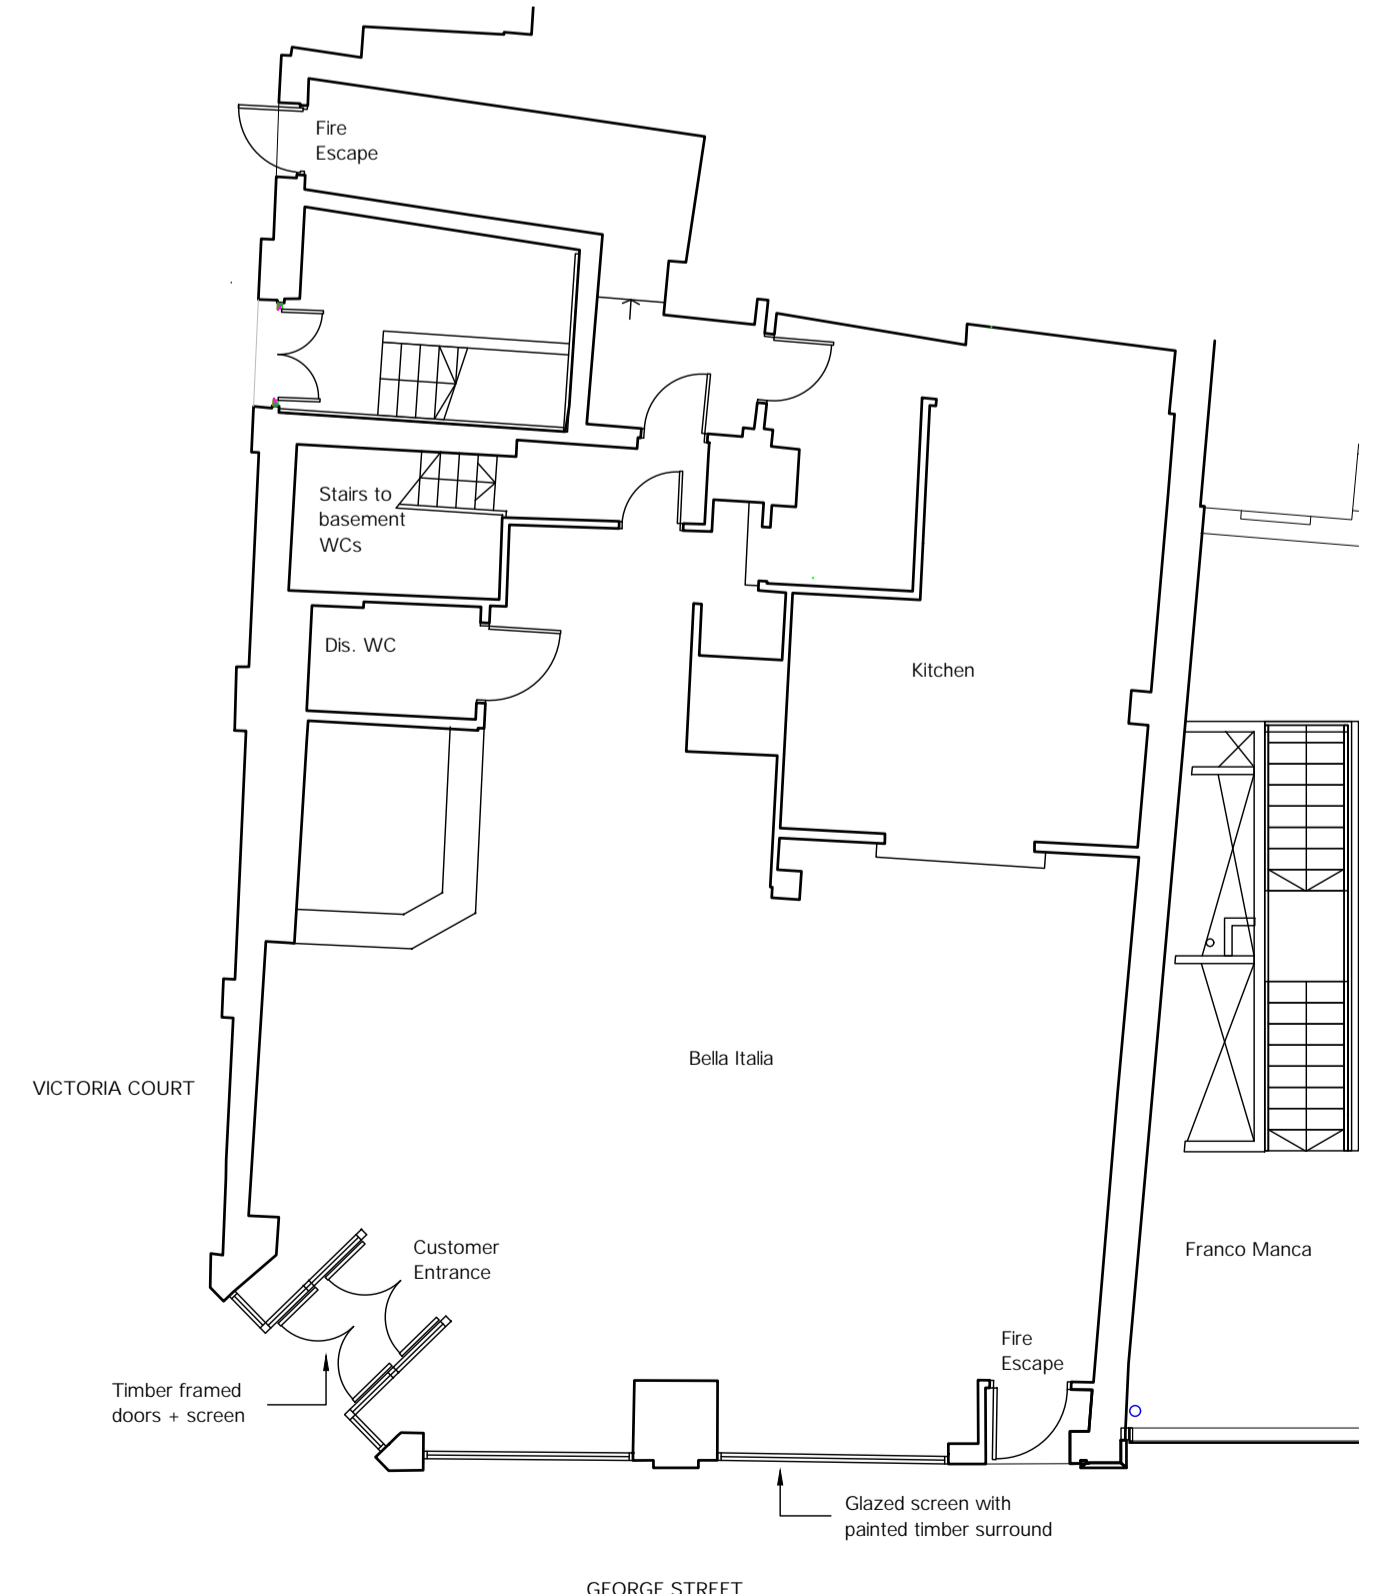

GROUND FLOOR PLAN

External alterations at Ground Floor		
BELLA ITALIA 14-16 GEORGE STREET OXFORD OX1 2AF		
EXISTING: GROUND FLOOR PLAN + ELEVATIONS		
GUY ROBERTS R.I.B.A. 2 THE CROSSING COTTAGES 74 NETHERCOTE ROAD TACKLEY OXON. OX5 3AT T: 07971 970 311 E: info@guyr.co.uk		
scale	date	drawn by
1:100@A1	29.04.21	GR
project	dwg. no.	rev.
2114	PA 203	

PLANNING