


VICTORIA COURT ELEVATION

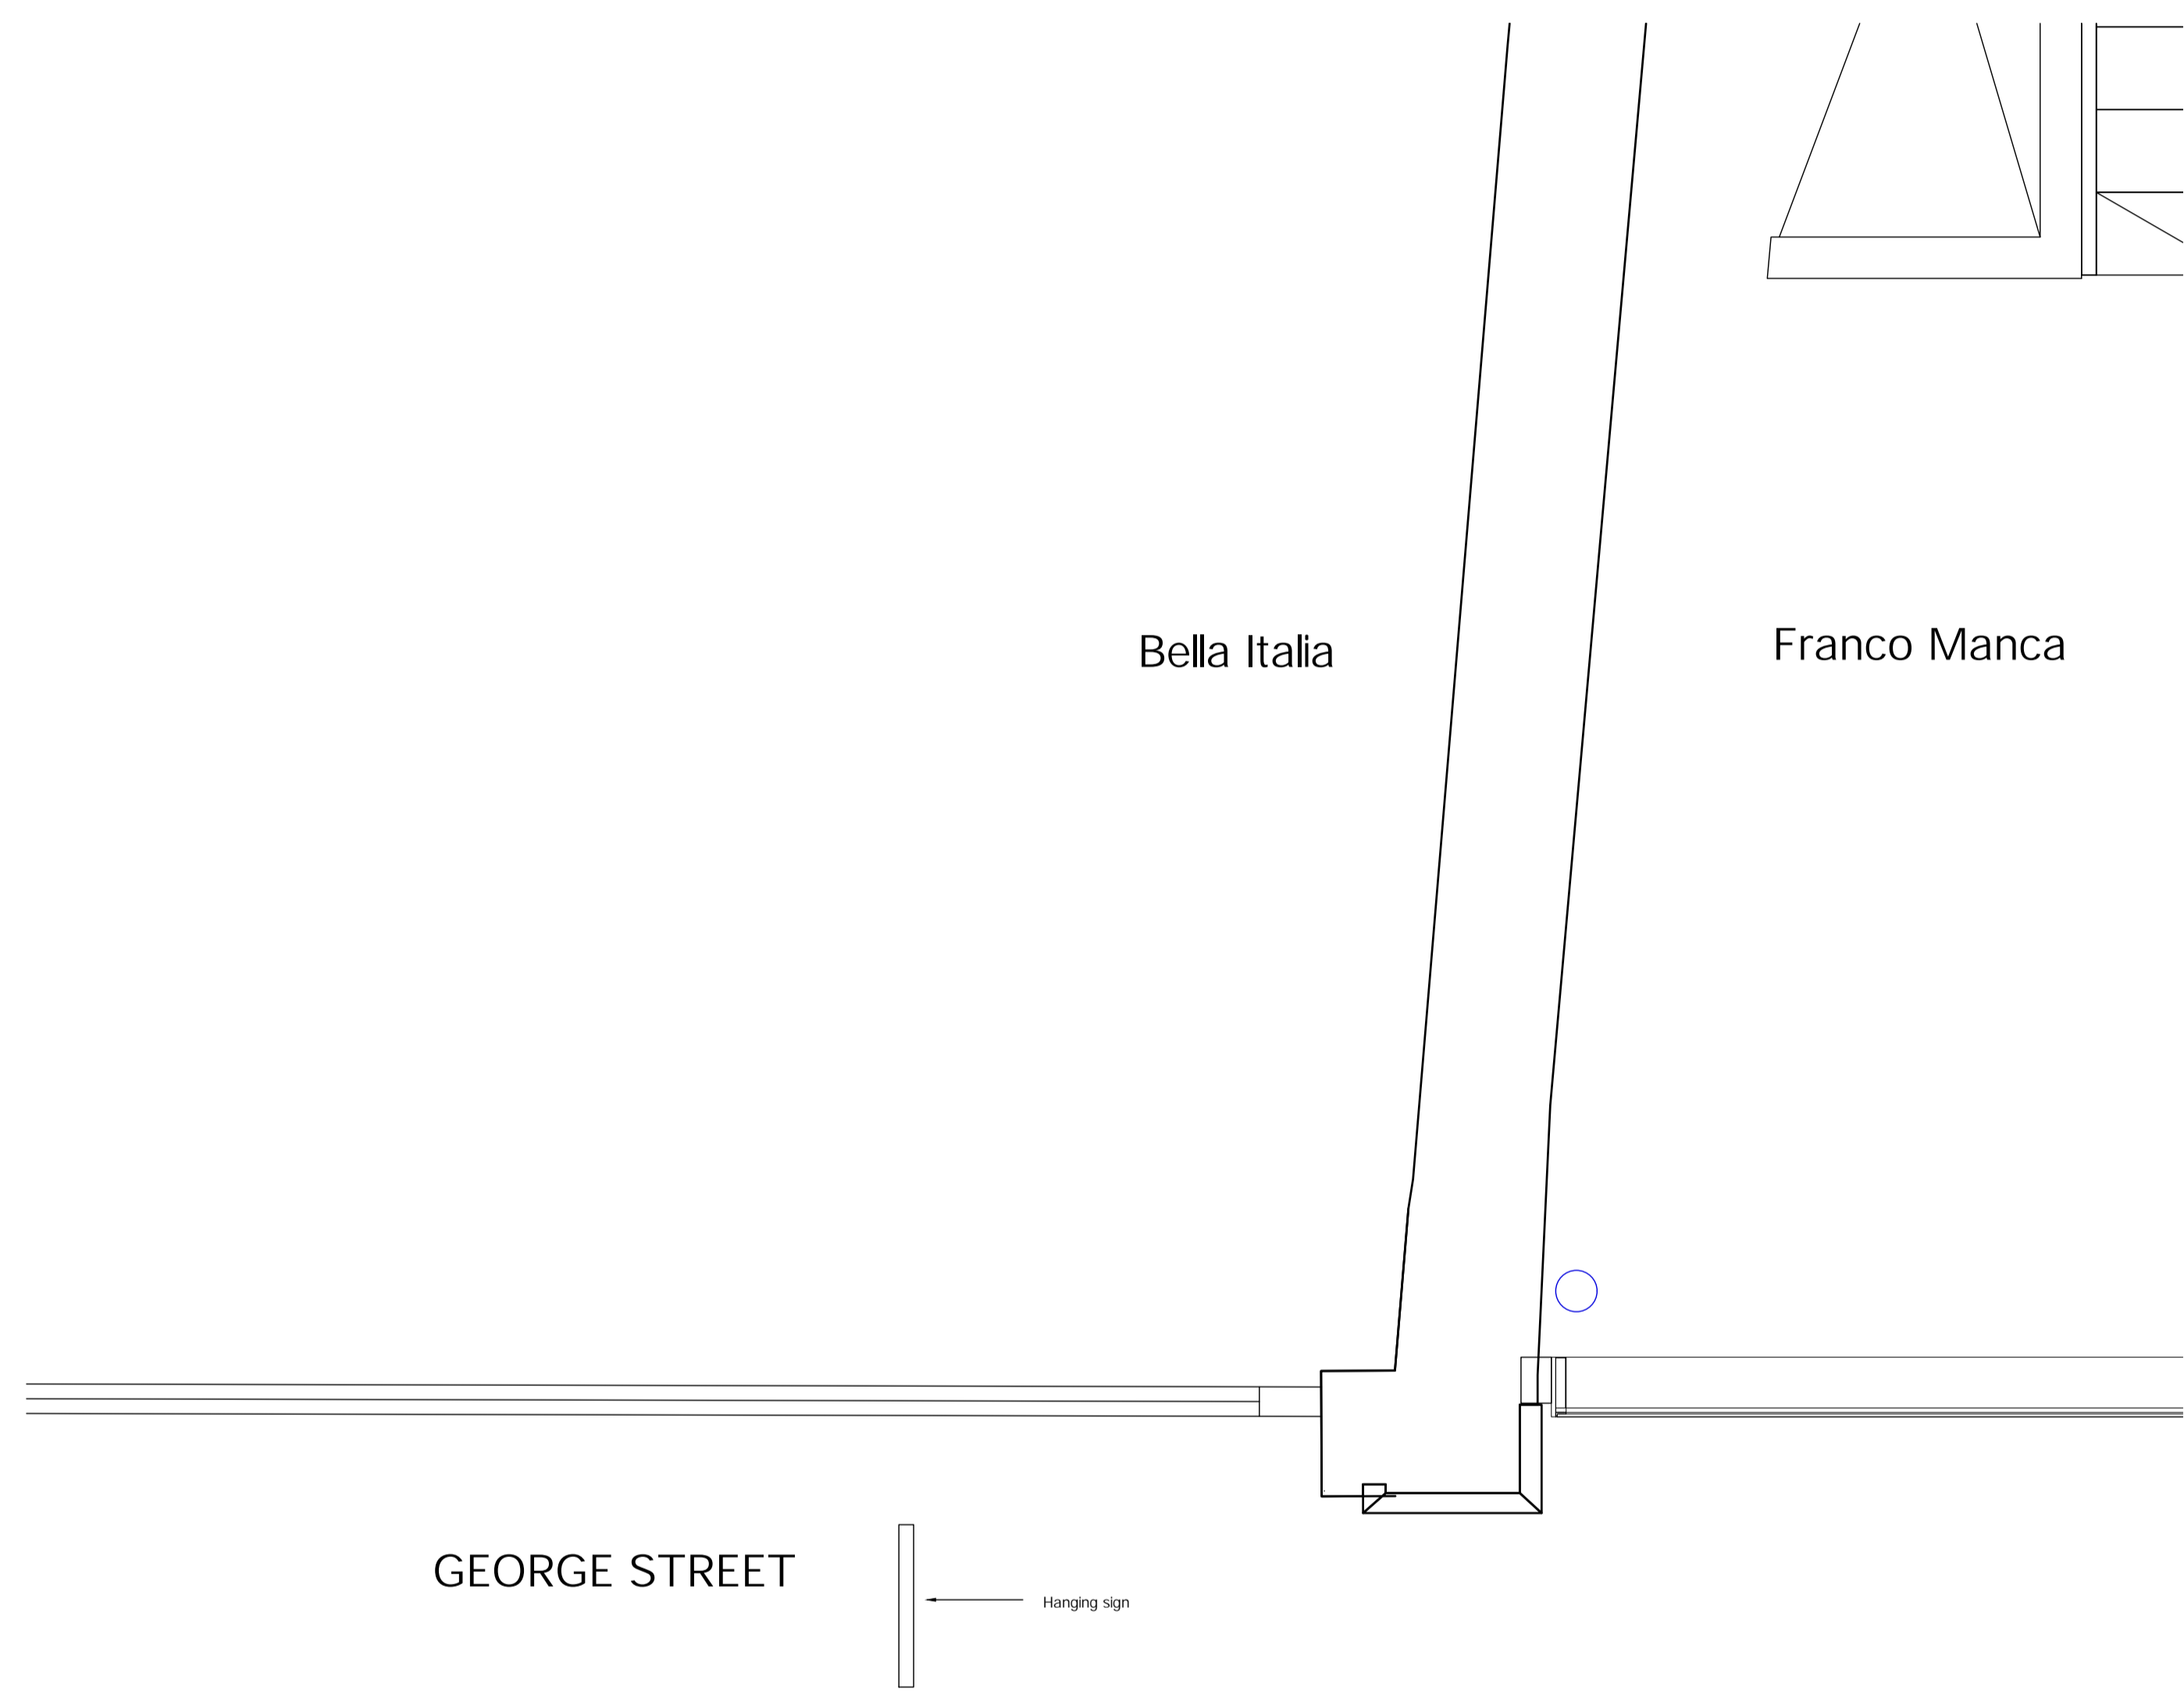

GROUND FLOOR PLAN

REV. A - Minor changes to client requirements. 12.5.21

External alterations at Ground Floor		
BELLA ITALIA 14-16 GEORGE STREET OXFORD OX1 2AF		
PROPOSED: EXTERNAL SIGNAGE		
GUY ROBERTS R.I.B.A. 2 THE CROSSING COTTAGES 74 NETHERCOTE ROAD TACKLEY OXON. OX5 3AT T: 07971 970 311 E: info@guyr.co.uk		
scale	date	drawn by
1:20@A1	26.05.21	GR
project	dwg. no.	rev.
2114	PA 205	

PLANNING