

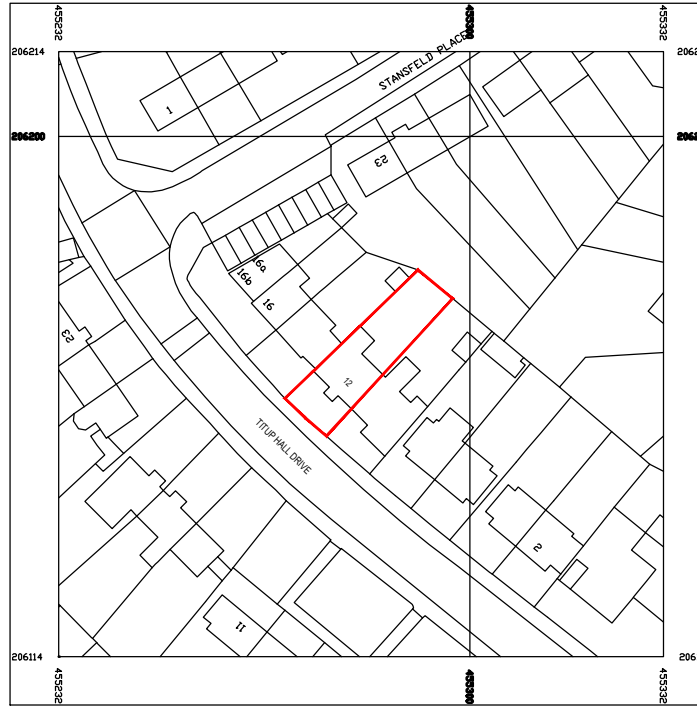



ground floor plan

 


Serial number: E13691  
©Crown copyright and database right 2021  
Drainance Survey licence 100048957  
Reproduction in whole or in part is prohibited  
without the prior permission of DrainanceSurvey

 

location plan - 1:1250

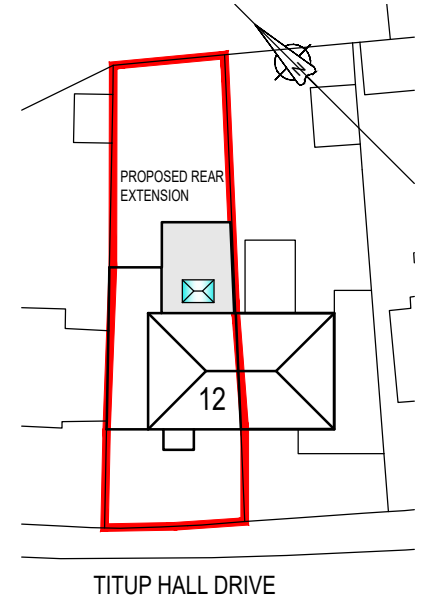

site plan - 1:500

 

**MAC ASSOCIATES**  
ARCHITECTURAL DESIGN + BUILDERS  
25 The Slade, Headington  
OXFORD, OX3 7HL  
E: mnrchaudhry10@gmail.com

PROJECT  
12 TITUP HALL DRIVE  
WOOD FARM  
OX3 8QF  
OXFORD

DRAWING TITLE  
LARGER HOME EXTENSION

TITLE  
PROPOSED REAR EXTENSION  
G. F. PLAN, SITE & LOCATION PLANS

Scale: as shown @ A4  
DATE: MAY 2021

DWG. NO: MAA/ 01 REV:

For Prior approval