





FRONT ELEVATION



REAR ELEVATION

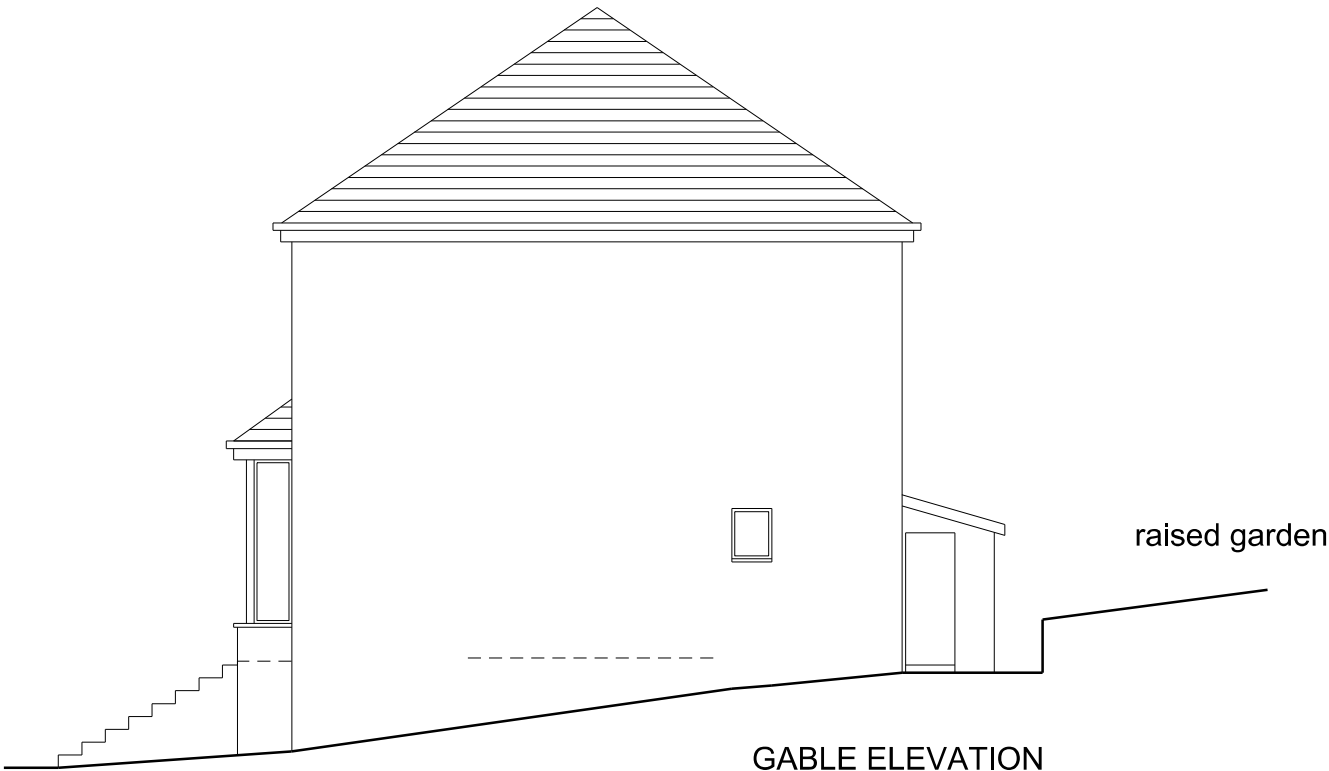

GABLE ELEVATION

 

© Copyright dam architects
Figured dimensions only are to be taken from this drawing. All dimensions are to be checked on site before any work is put in hand.
If in doubt, ask.

Mark	Revision	Date
------	----------	------

dam architects +
architecture + design + interiors + masterplanning + feasibility

13 Bellshaugh Place
Kelvinside
Glasgow G12 0PF
t/f 0141 339 2244

Client
Duncan and Caroline Thomson

Project
18 Manchester Drive
Kelvindale

Drawing
elevations
as existing

Scale 1:100 (A3)

Project No. 0366	Drawing No. AL(0)003	Rev.
---------------------	-------------------------	------

Created	•	Status
Date	•	
Checked	•	