


EXISTING

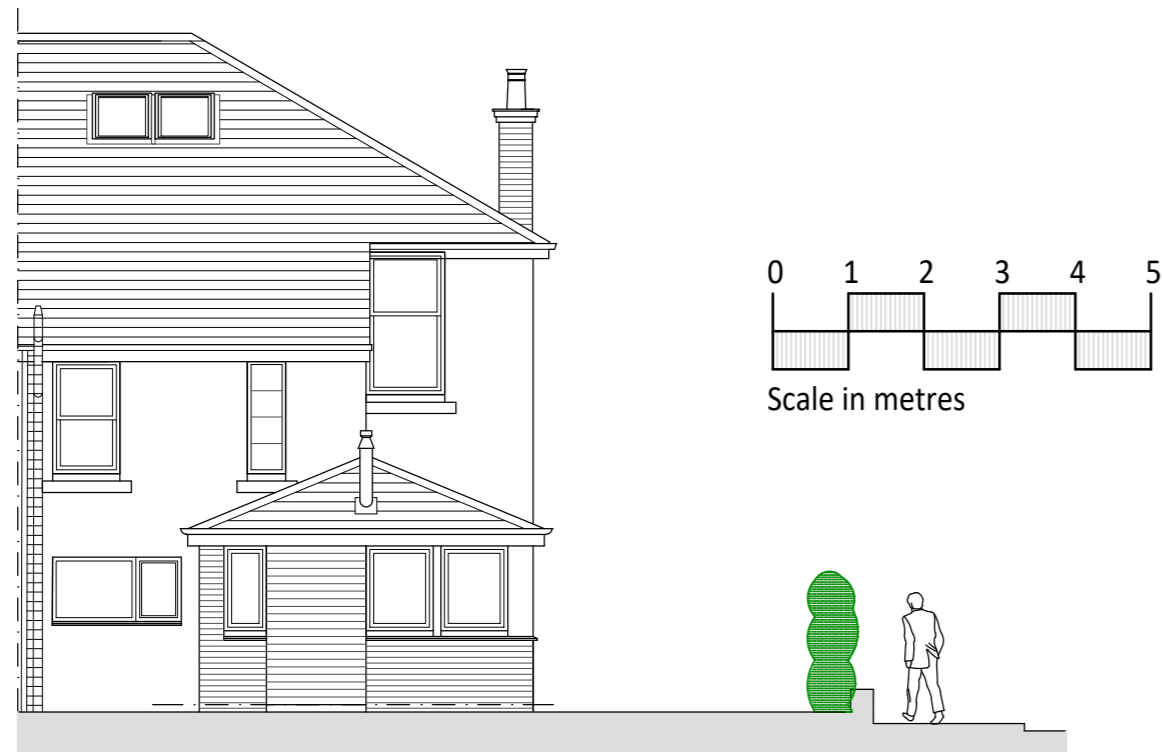

WEST ELEVATION



EAST ELEVATION



Rear view




View from rear showing existing monopitch roof




View from side showing existing monopitch roof




SOUTH ELEVATION

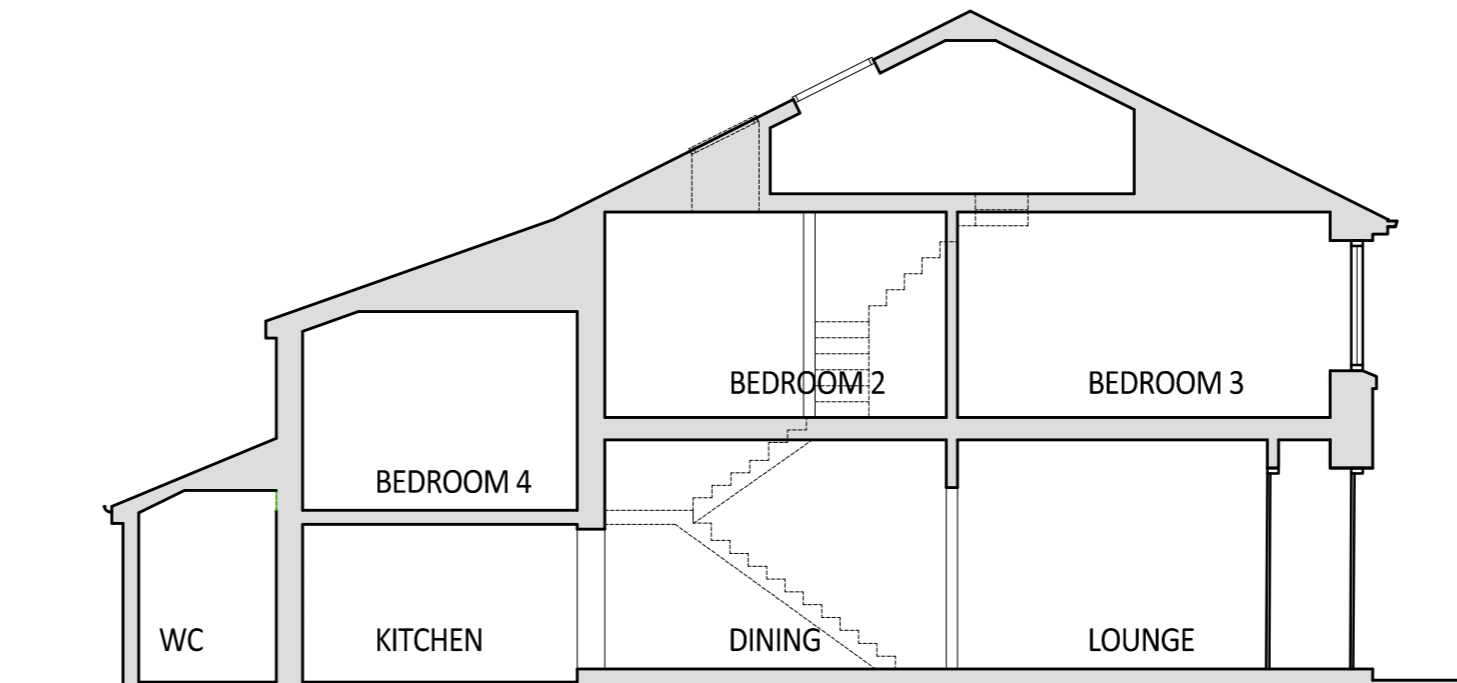

SECTION A - A

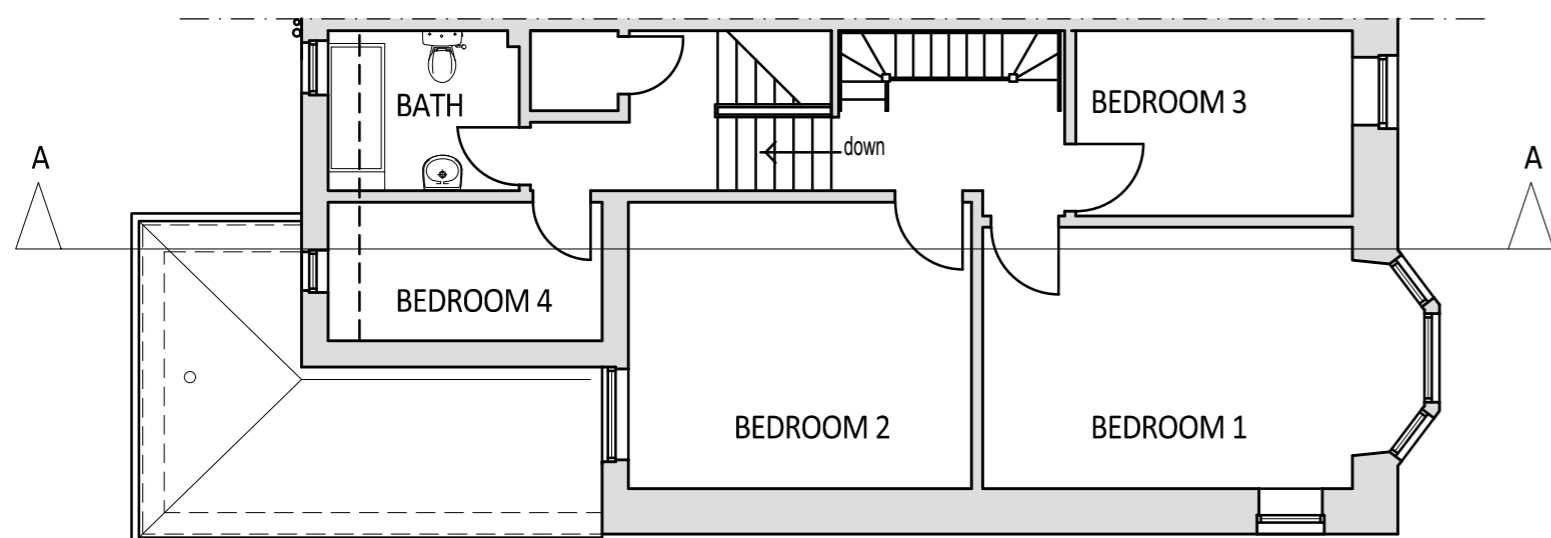

FIRST FLOOR EXISTING

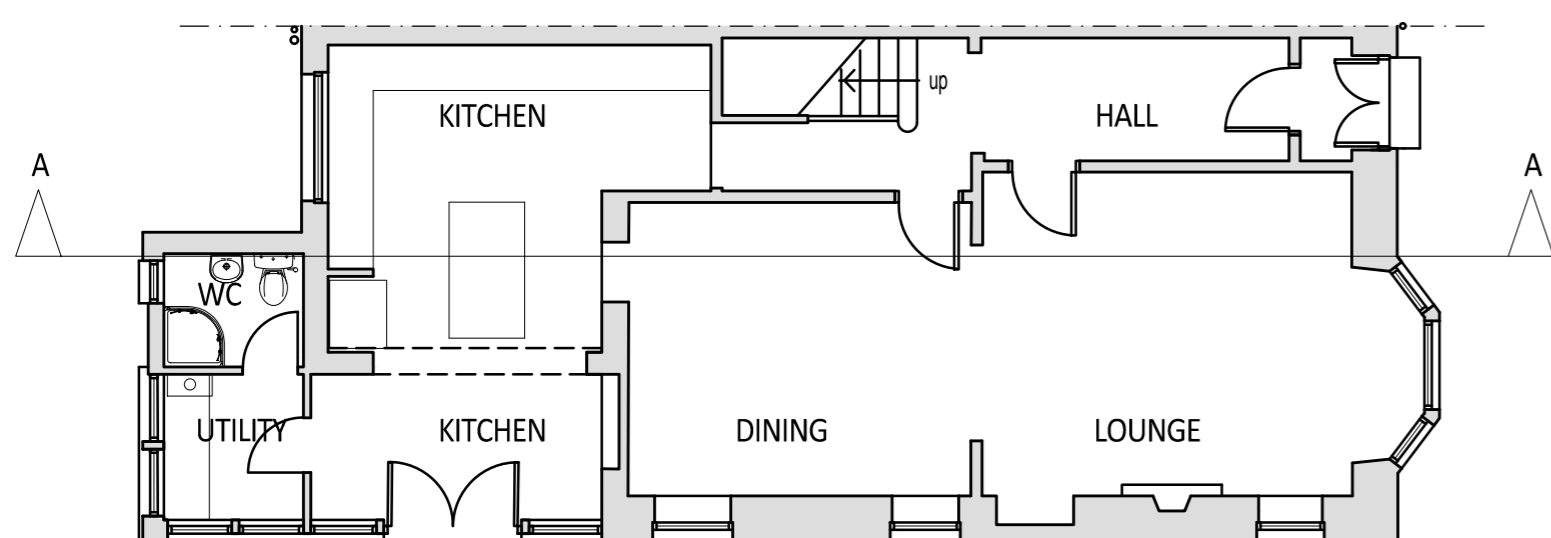

GROUND FLOOR EXISTING

Project
ALTERATIONS AND EXTENSION
21 VERONA AVENUE GLASGOW G14 9EB

Client
MR. ROBERT GAMBLE

Drawing
PLANS, SECTION & ELEVATIONS
EXISTING

Job No 125-400

Rev

Scale 1:100 (A2)

Date 28/05/20