

NOTES



Revision		
Rev	Notes	Date
A	Planning Issue	14/05/2021

KEY	
	Existing walls
	Boundary line
	Existing furniture
	Level line
	1.5m head height
	1.8m head height

JOB TITLE
Proposed Ground floor rear and side extension, front garage, new raised roof, internal alterations and all associated works at 17 Grand Avenue

STATUS
Planning Drawings


DRAWING TITLE
Existing Floor Plan

CLIENT
Simon Phelan

SCALE 1 : 100 at A3	DRAWN AR
-------------------------------	--------------------

DATE May 2021	CHECKED KA
-------------------------	----------------------

DRAWING NO. B77667 - 1101 A

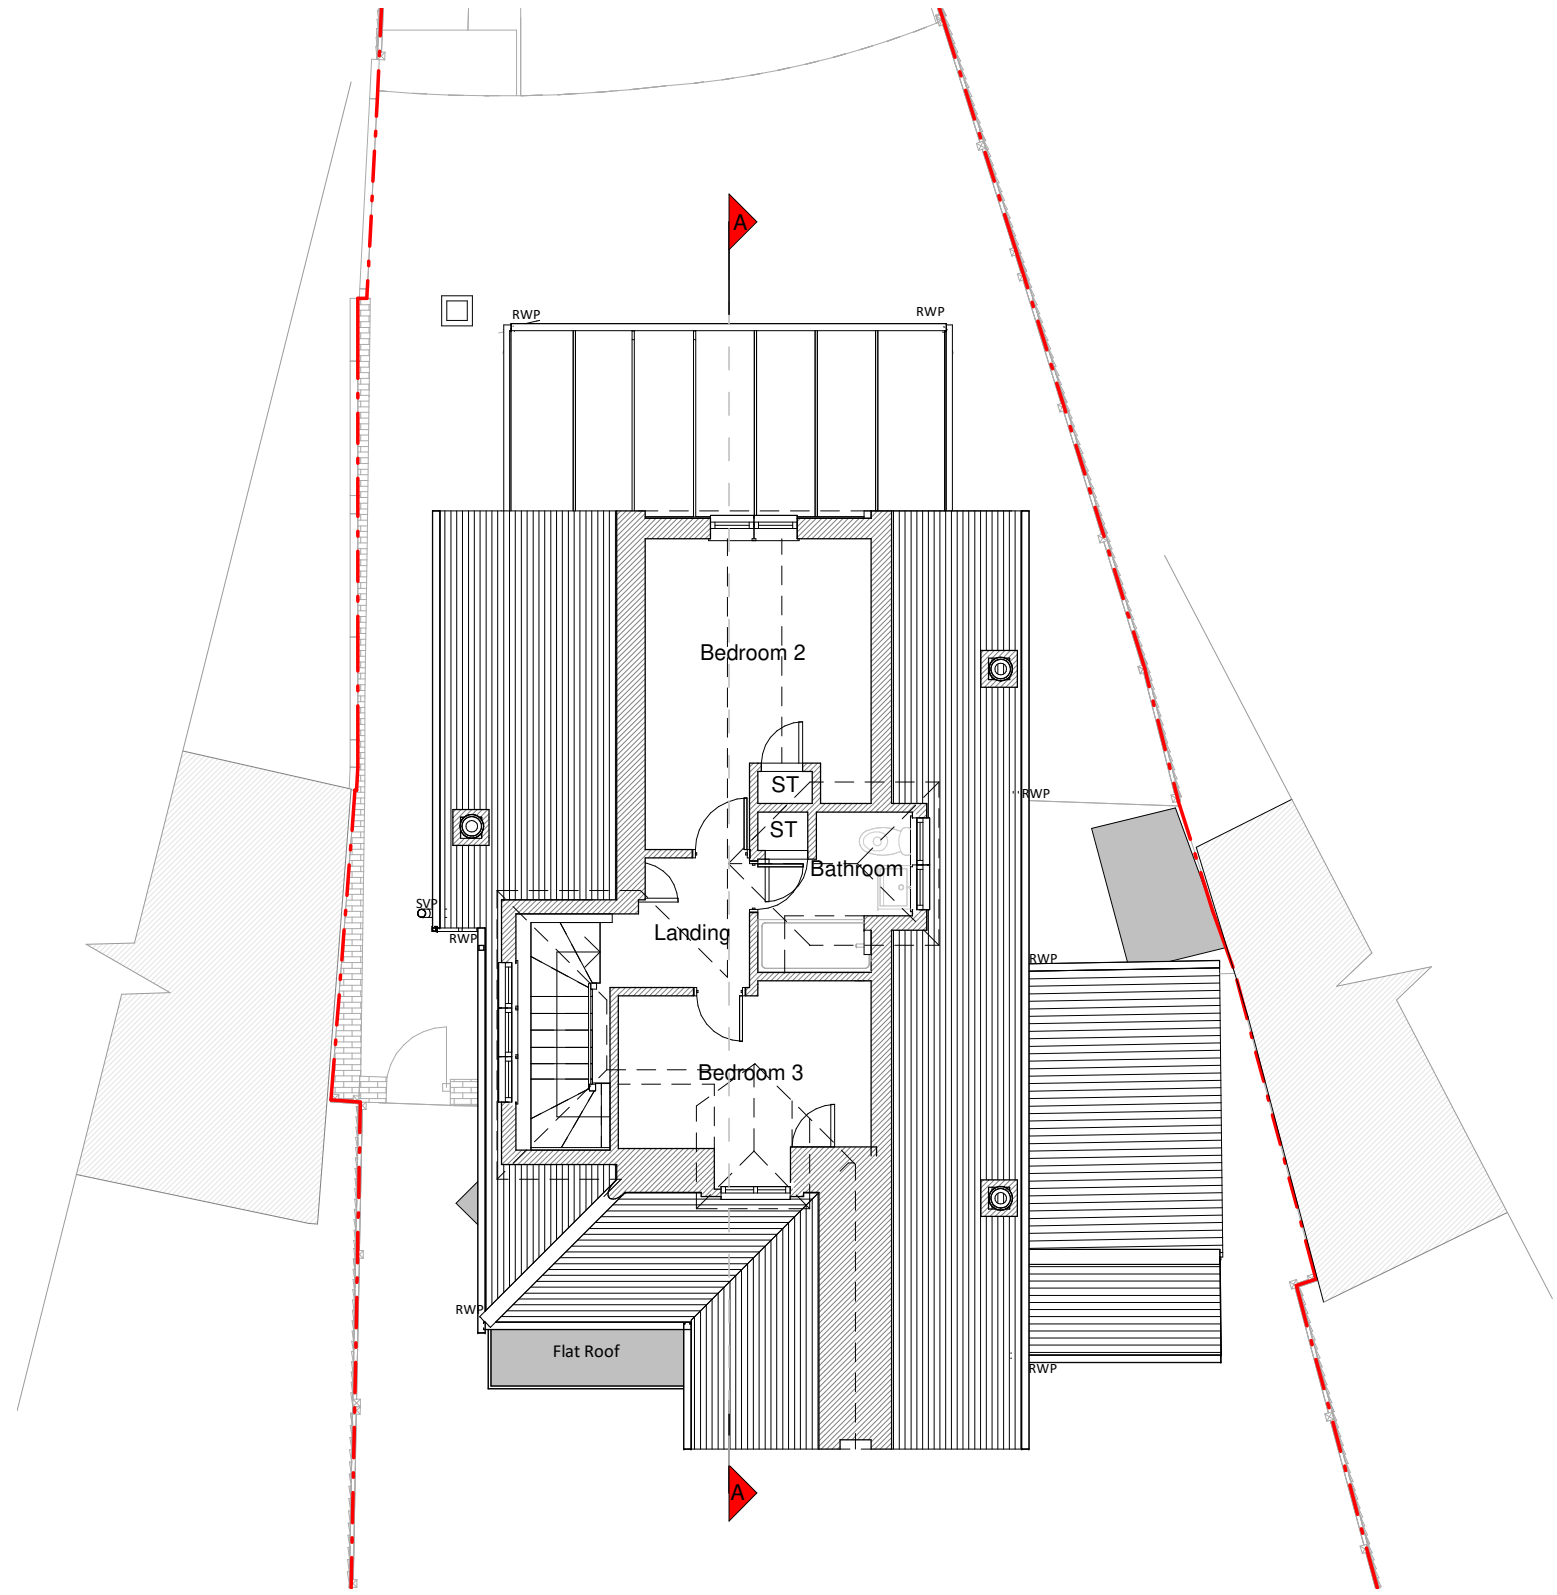

First Floor Plan

