



Health & Safety Notes


1. Contractor must ensure that all work on site is carried out in a safe & satisfactory manner, in accordance with Health & Safety At Work Act 1974, COSHH Regulations 2002 & requirements of C.D.M

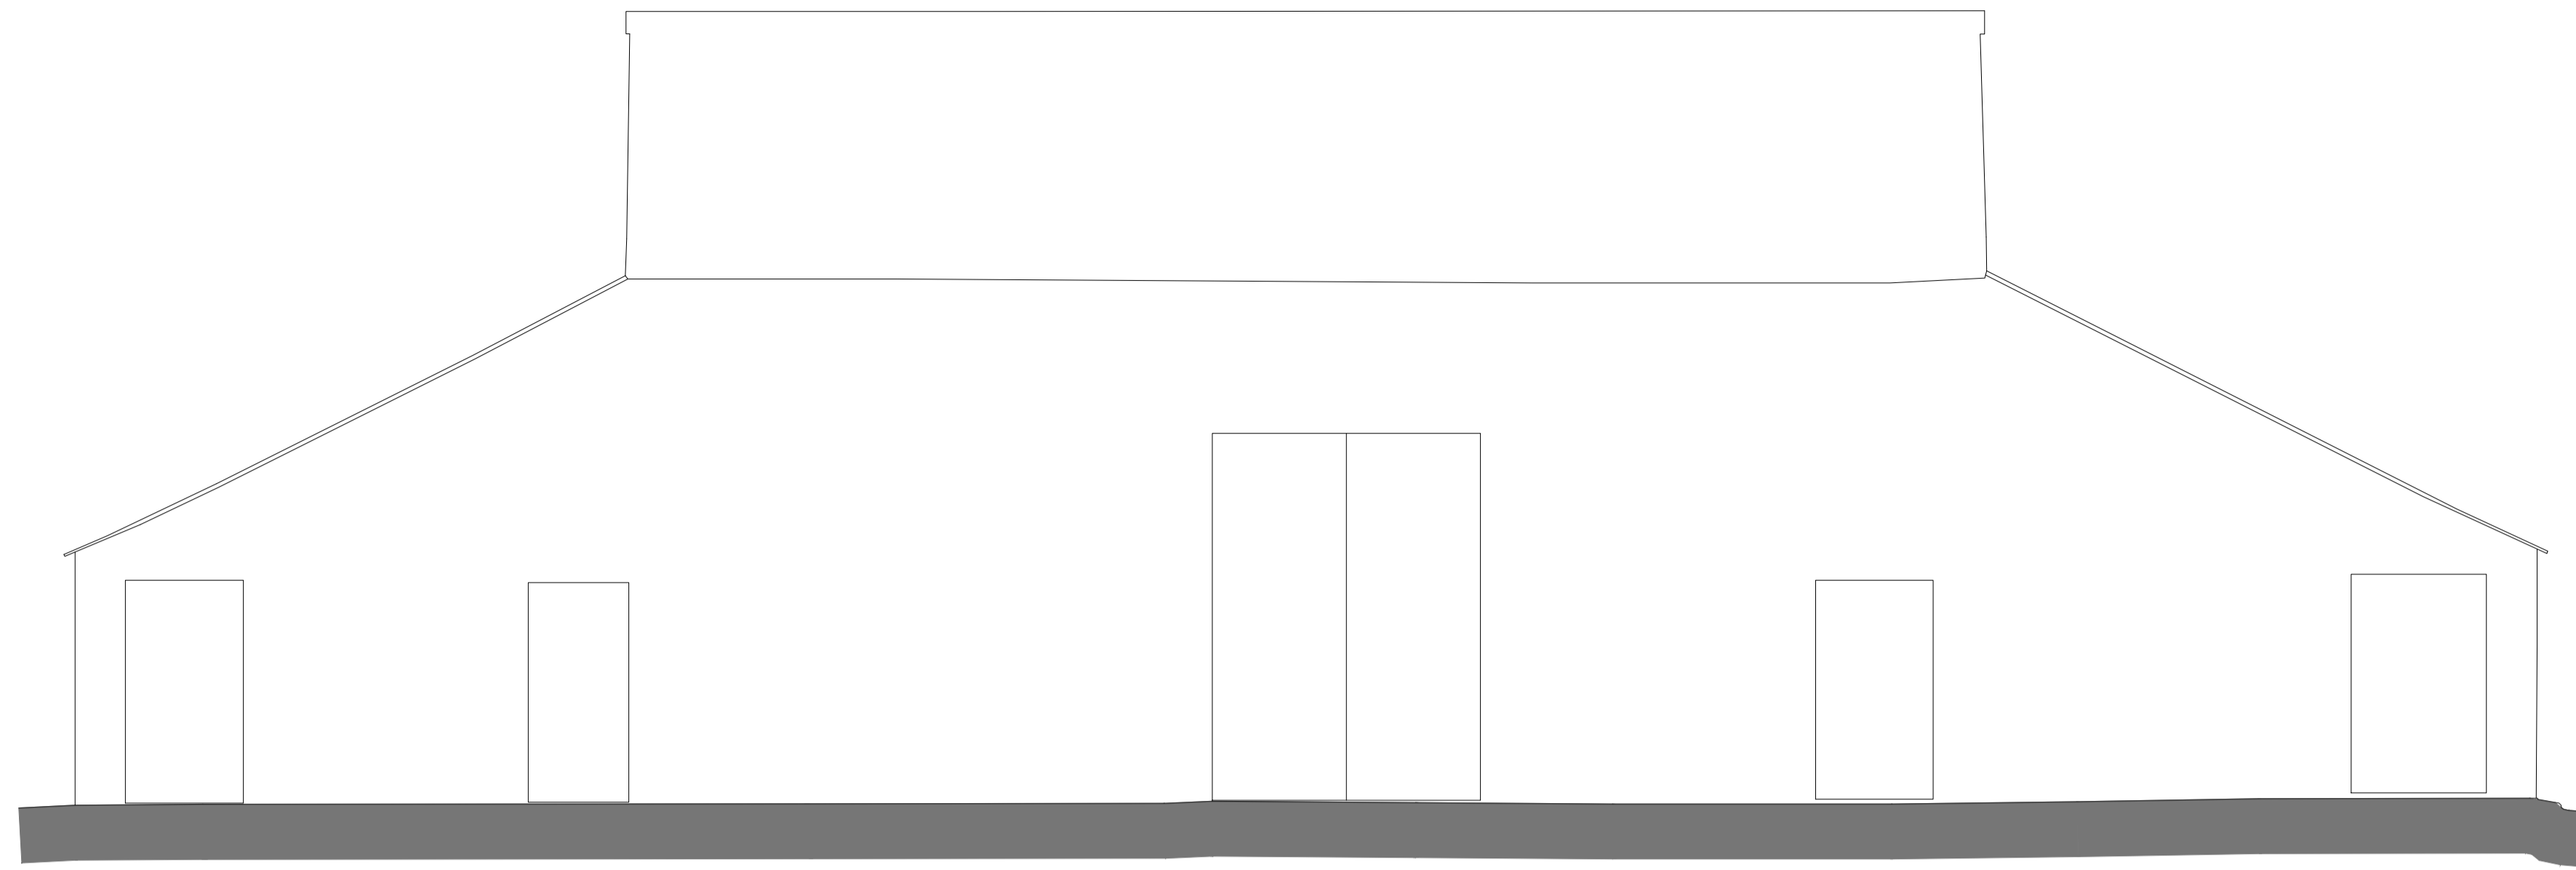


Front Elevation

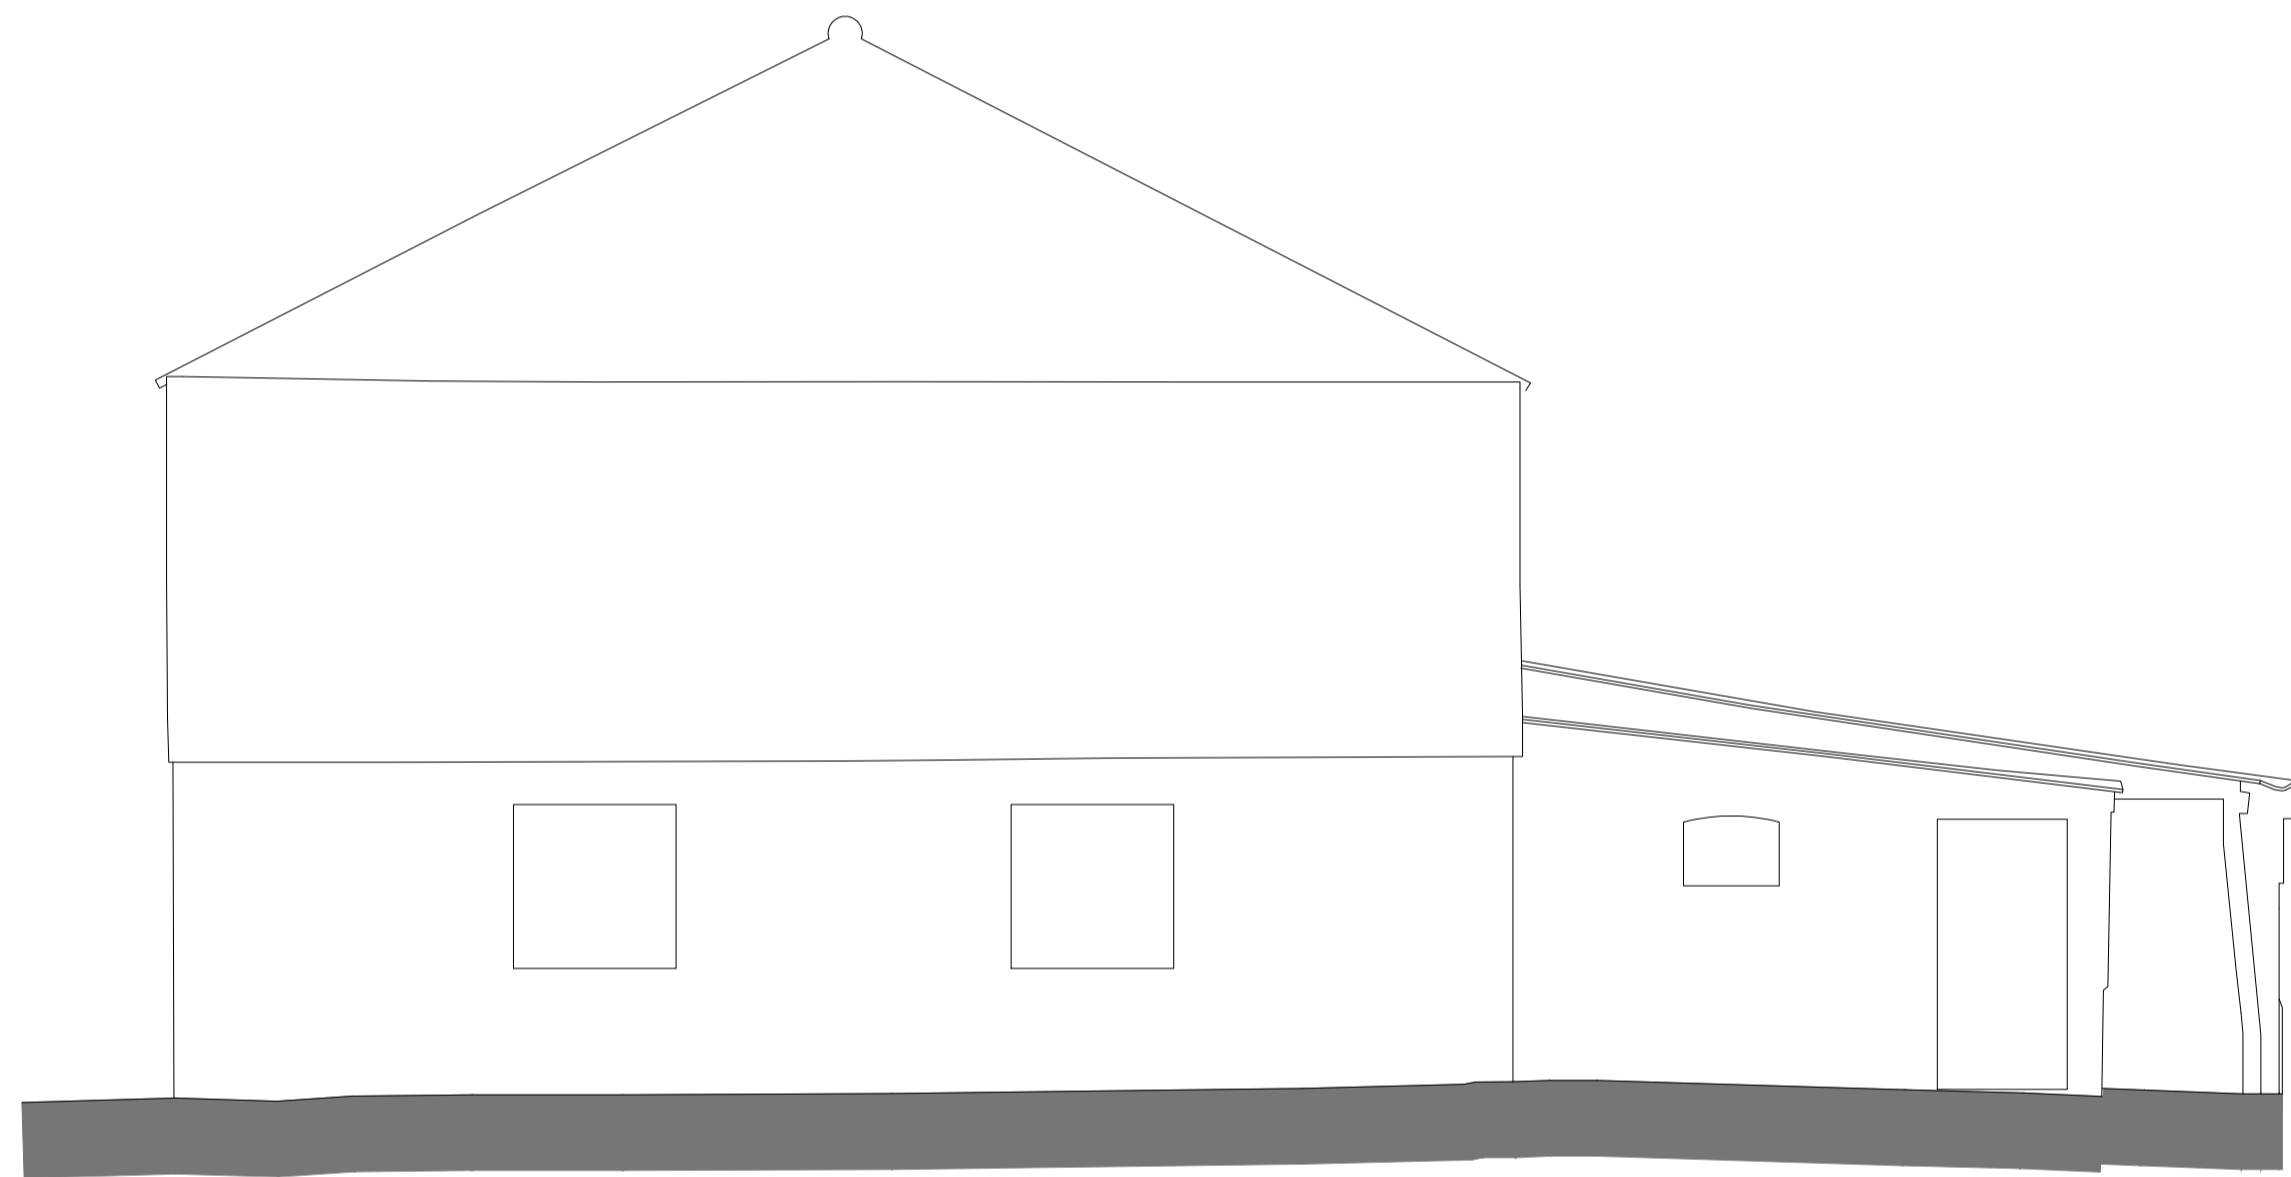

Side Elevation 1

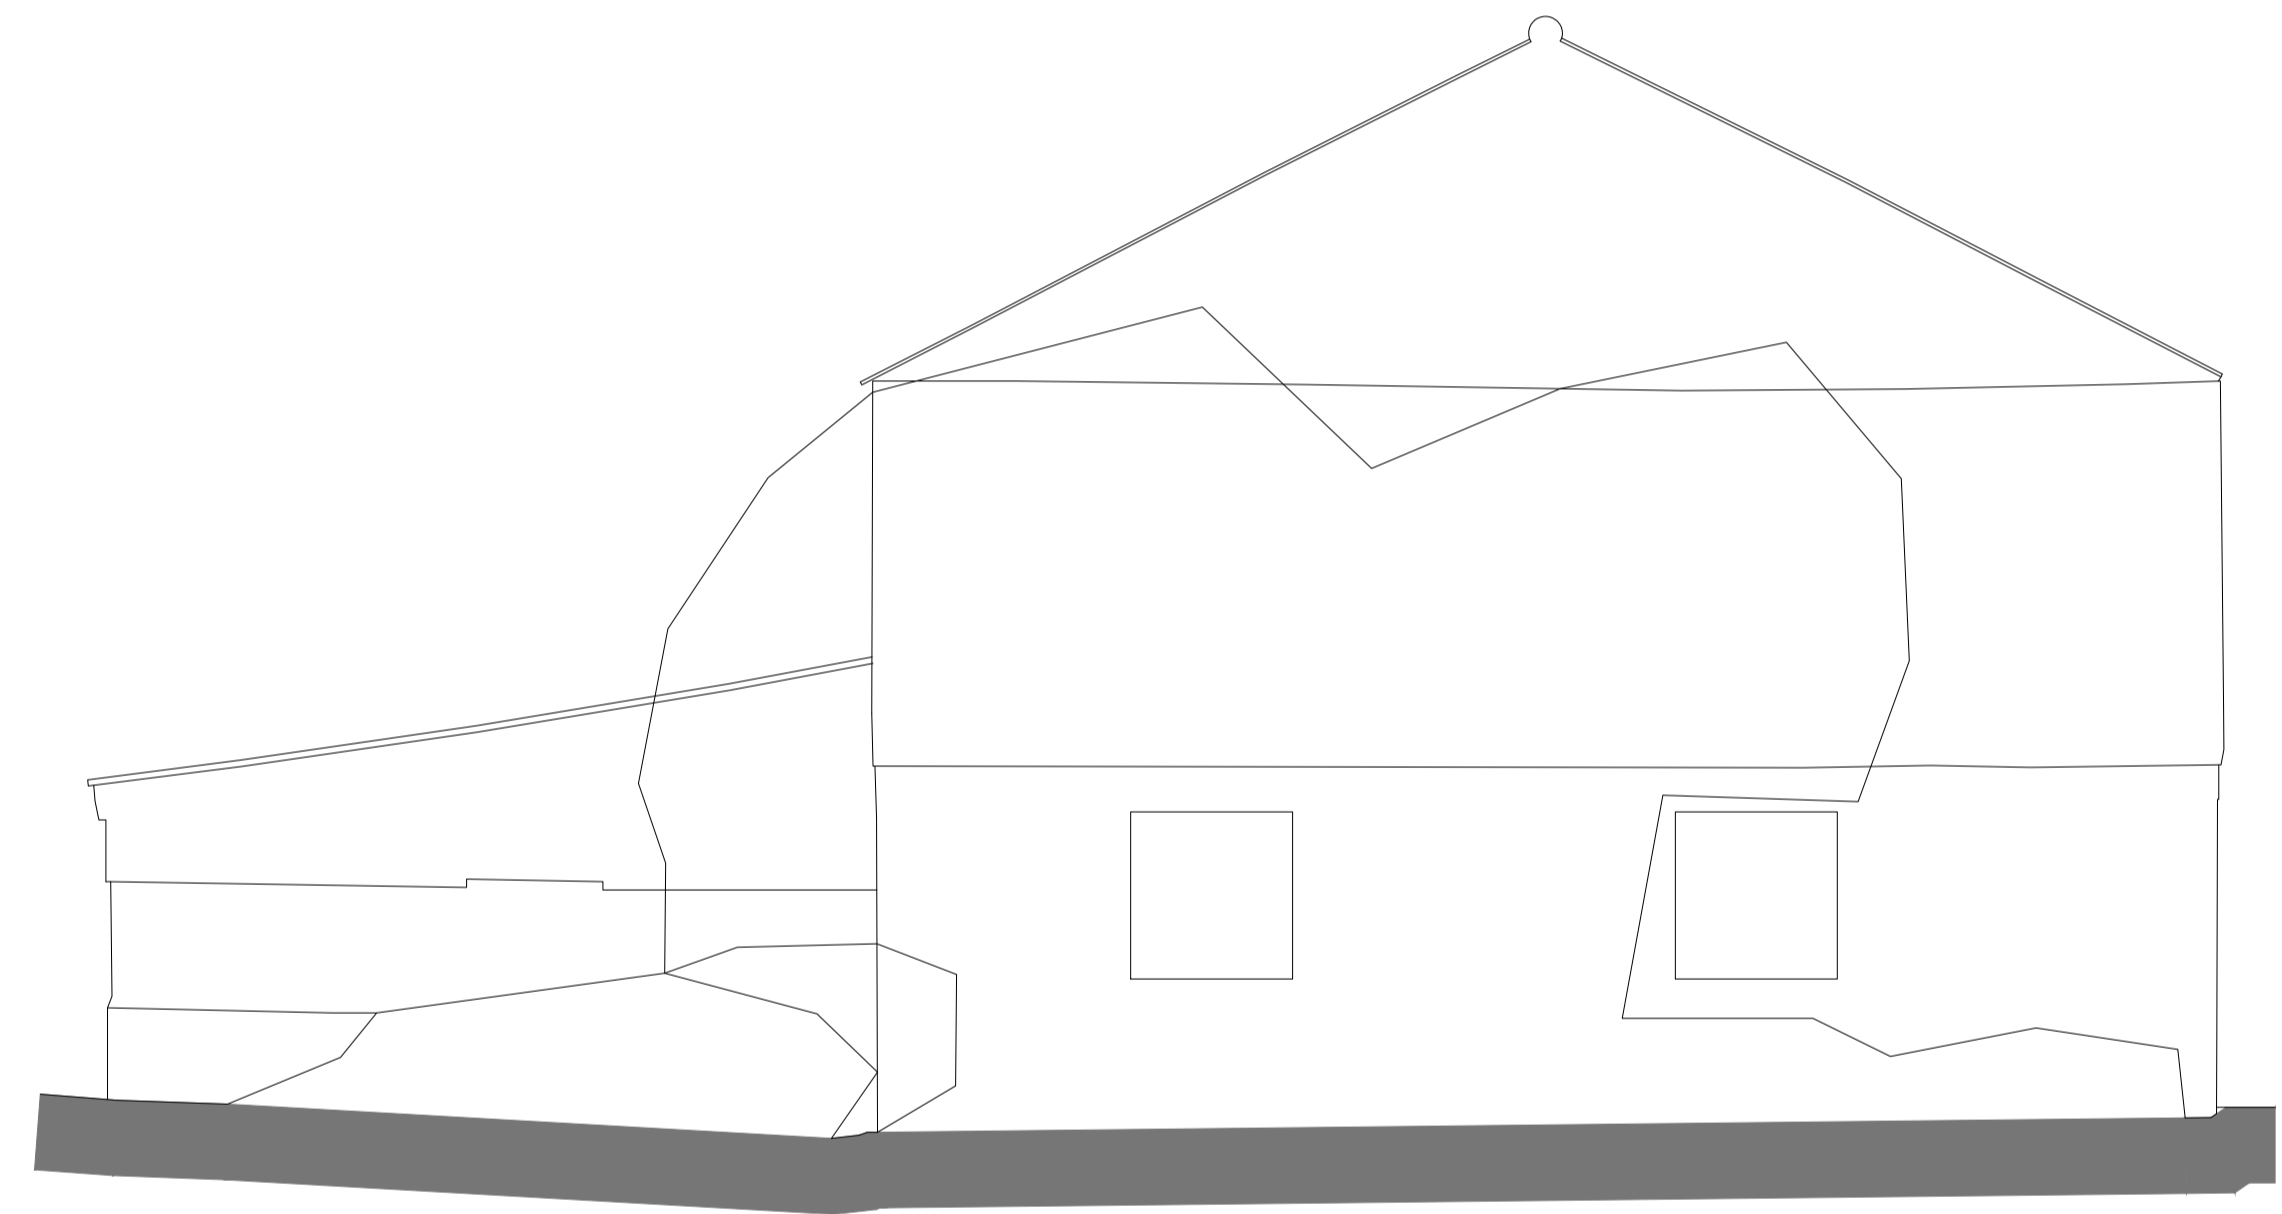

Side Elevation 2

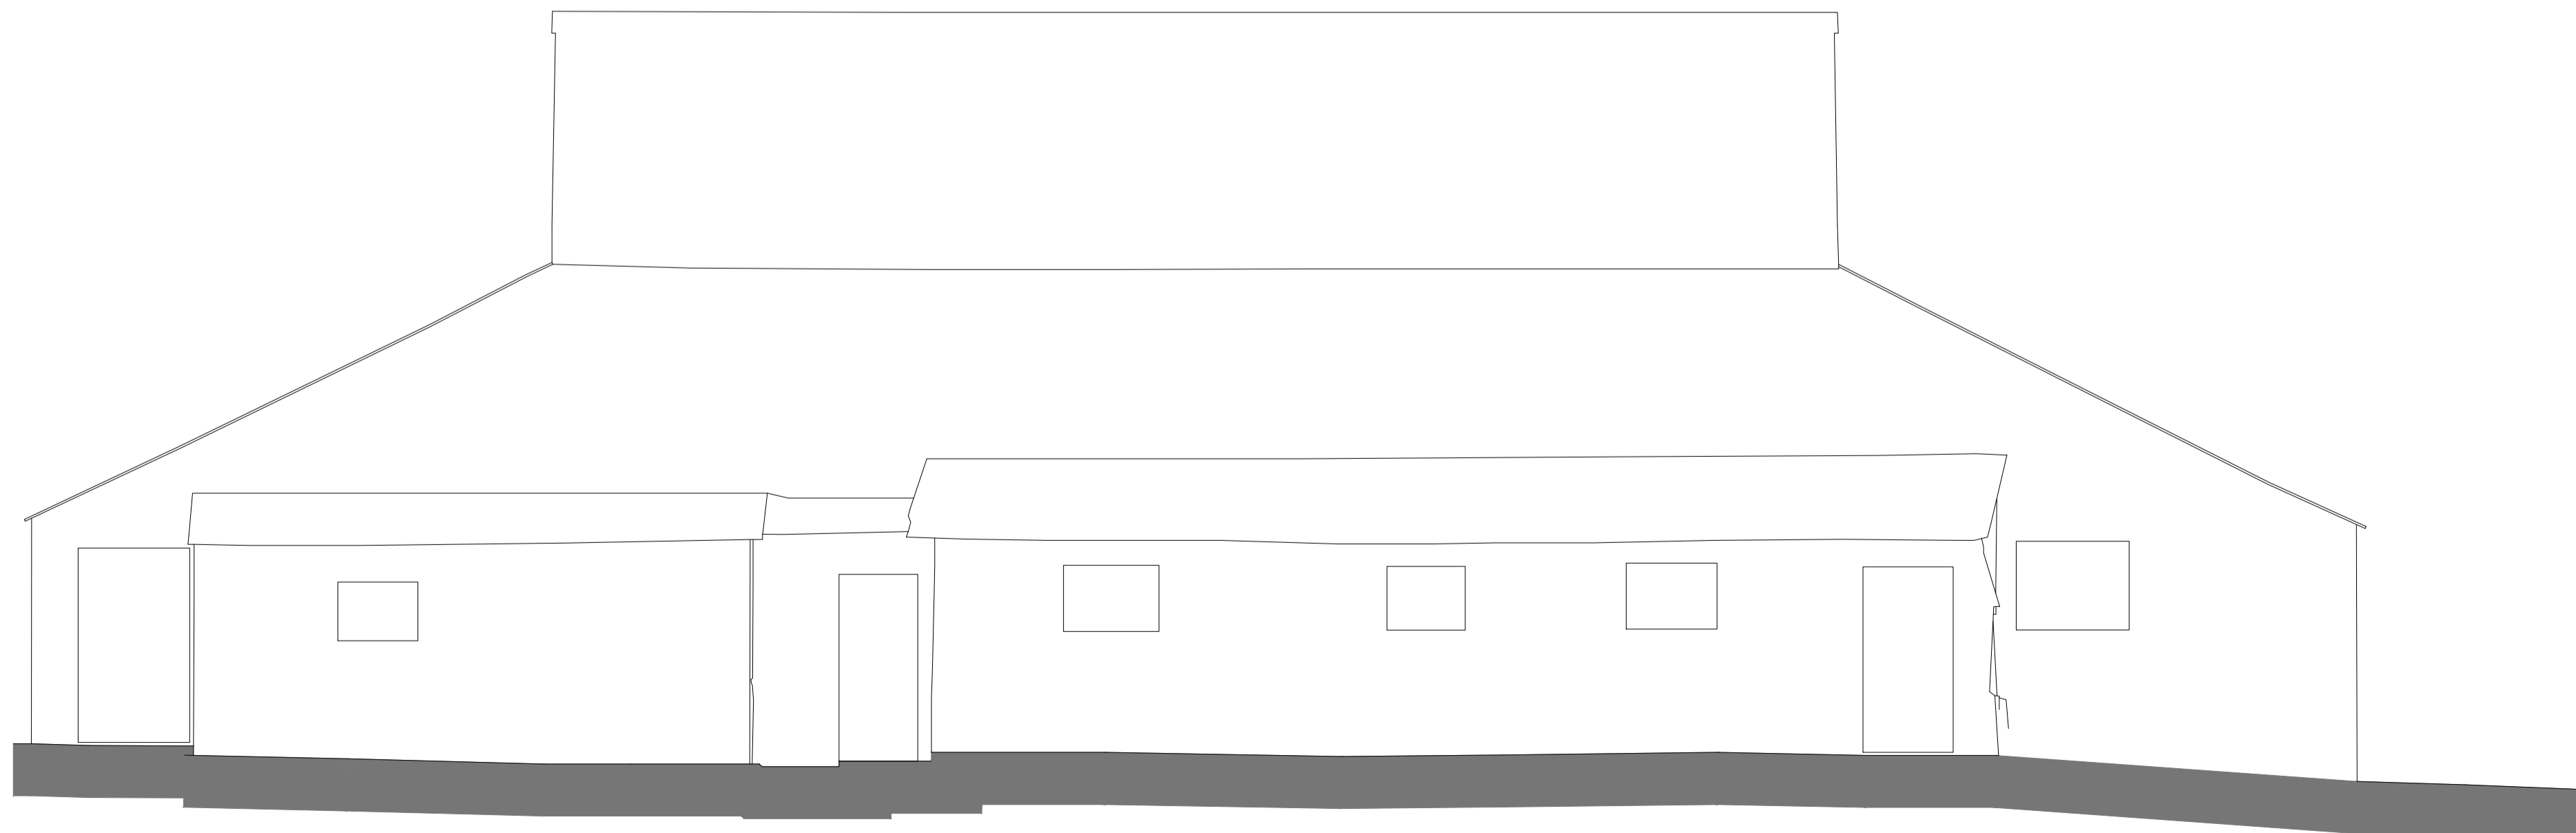

Rear Elevation

P1	First Issue	18.09.2017	
Rev.	Description	Date	
Client			
Mr & Mrs Thompson			
Project			
Mixed Use Residential And Employment Scheme			
Drawing Title			
Existing Elevations			
Drawn by	JP	Checked by ND	Date 18.09.2017
Status	PRELIMINARY		Scale @ A1 1:50
Job no.	Dwg no.	Rev.	
9009	L05	P1	
Cassidy+Ashton			
www.cassidyashton.co.uk			
Architecture + Building Surveying + Town Planning			
7 East Cliff, Preston, Lancashire, PR1 3JE		01772 258 356	
10 Hartlers Walk, Canal Street, Chester, CH1 4EB		01244 402 900	