


This drawing is subject to copyright and is not to be reproduced in part or whole without approval.
Do not scale this drawing - check all dimensions on site.

Health & Safety Notes

- Contractor must ensure that all work on site is carried out in a safe & satisfactory manner, in accordance with Health & Safety At Work Act 1974, COSHH Regulations 2002 & requirements of C.D.M

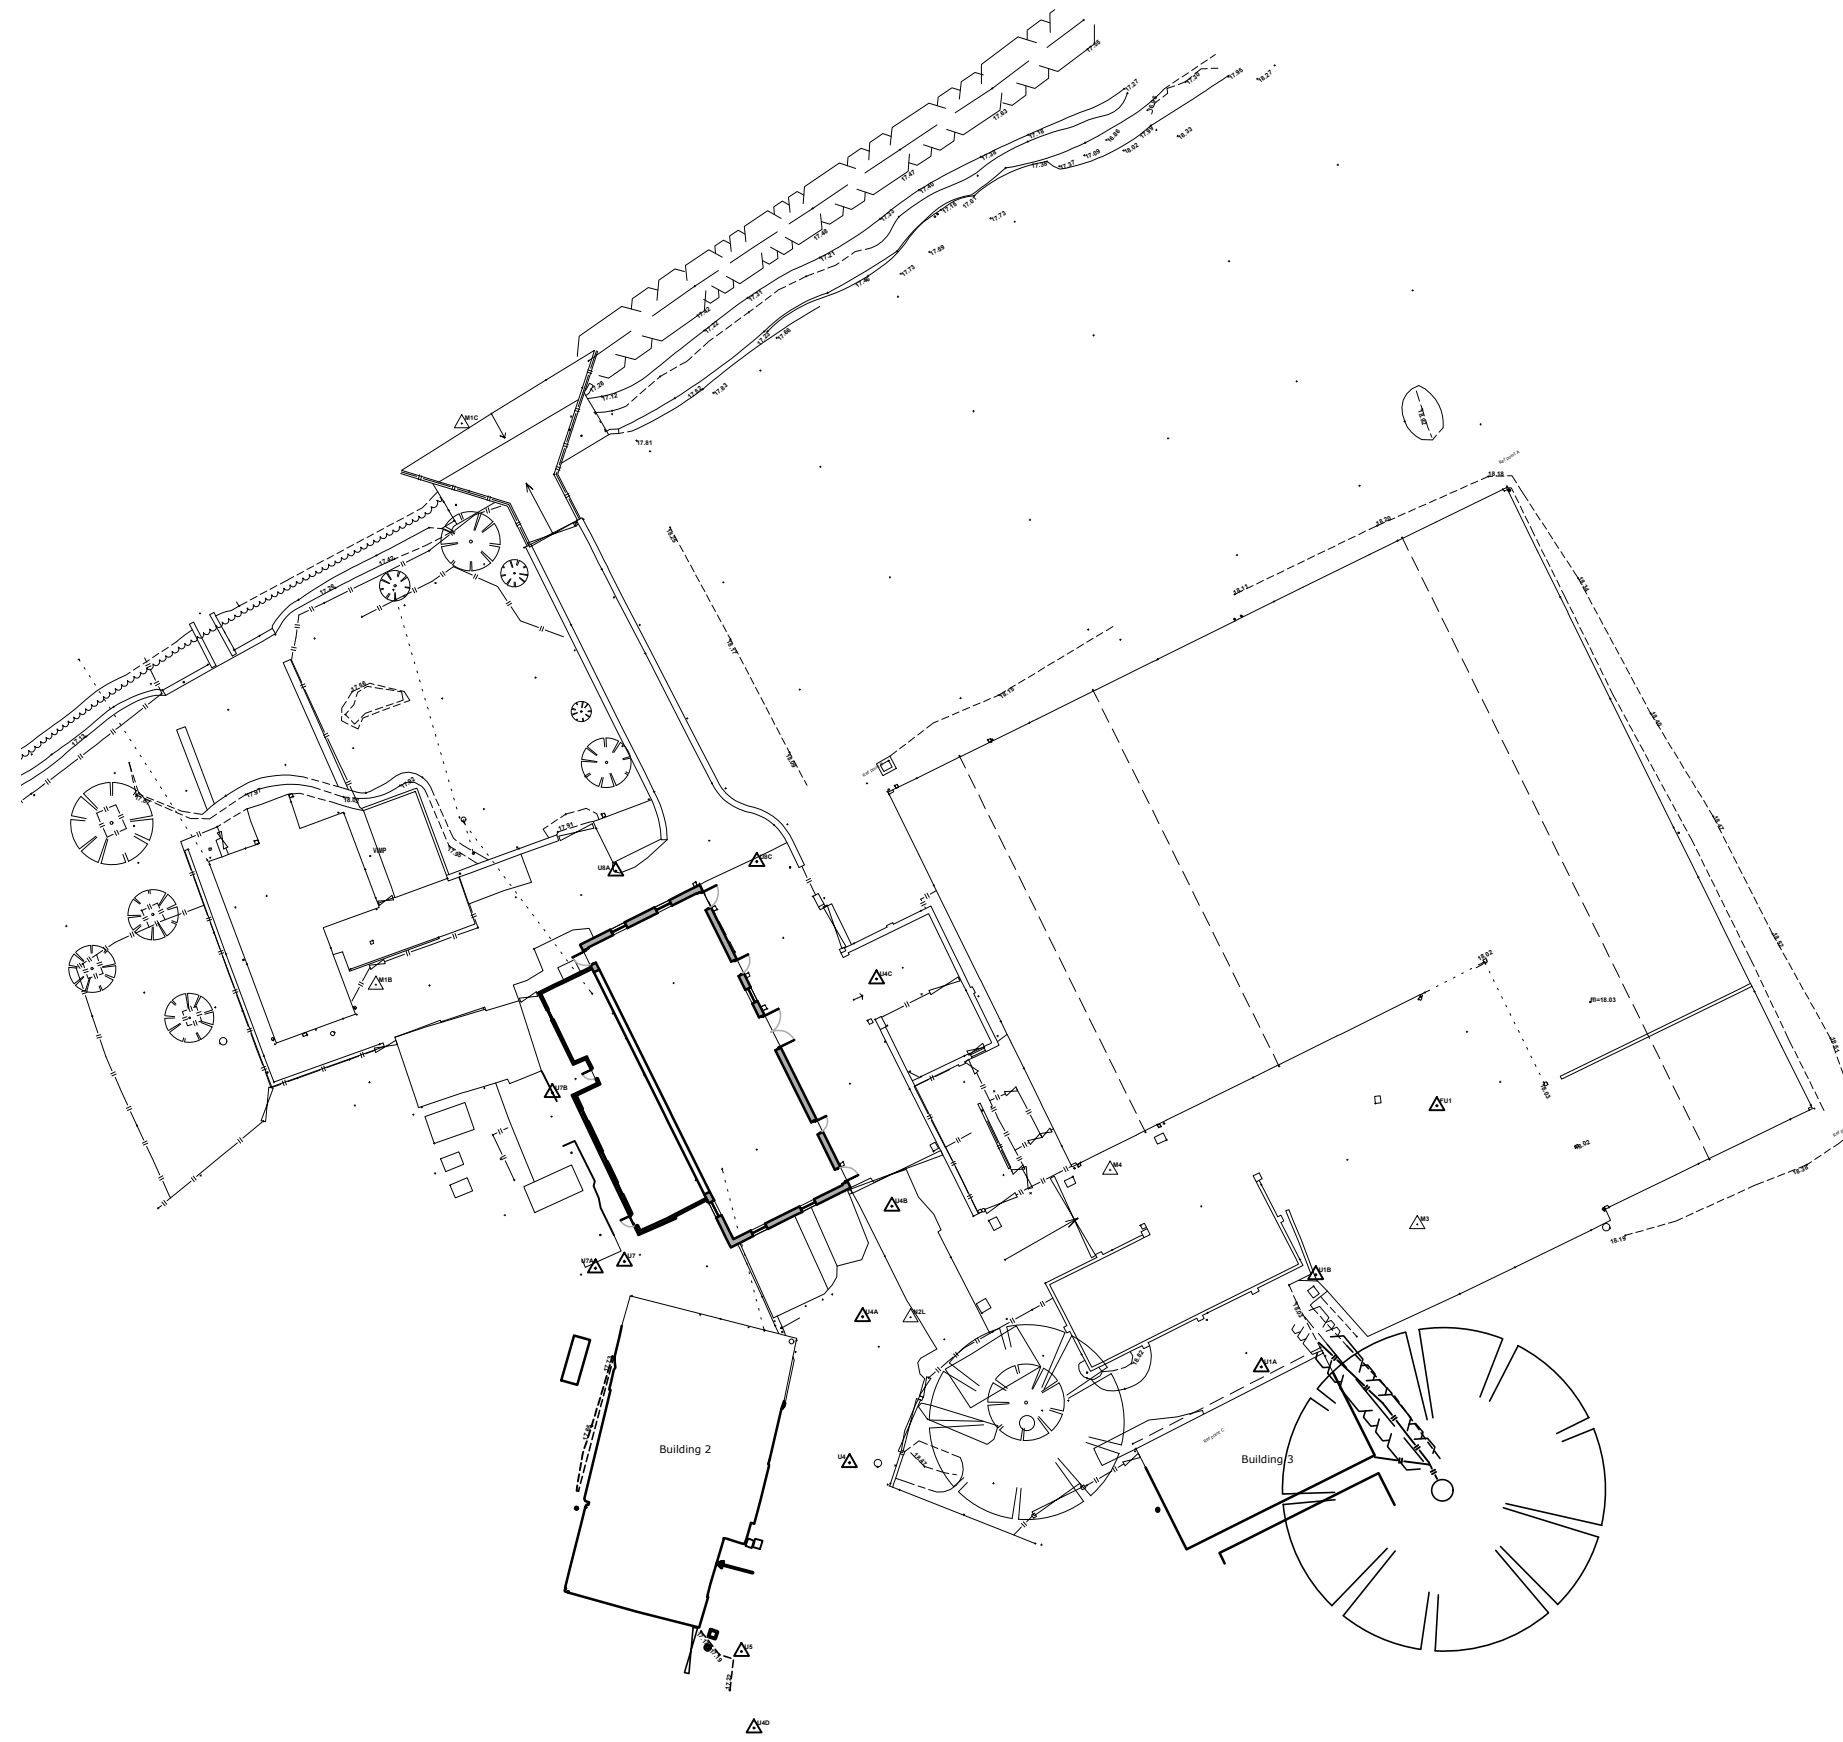

P1	First Issue	18.09.2017
Rev.	Description	Date

Cassidy+Ashton **C+A**
www.cassidyashton.co.uk
Architecture + Building Surveying + Town Planning
7 East Cliff, Preston, Lancashire, PR1 3JE 01772 258 356
10 Hunters Walk, Canal Street, Chester, CH1 4EB 01244 402 900

Client Mr & Mrs Thompson	Project Mixed Use Residential And Employment Scheme
--	---

Drawing Title Existing Site Plan		
Drawn by JP	Checked by ND	Date 18.09.2017
Status PRELIMINARY	Scale @ A3	1:500
Job no. 9009	Dwg.no. L03	Rev. P1