


**Health & Safety Notes**

- Contractor must ensure that all work on site is carried out in a safe & satisfactory manner, in accordance with Health & Safety At Work Act 1974, COSHH Regulations 2002 & requirements of C.D.M

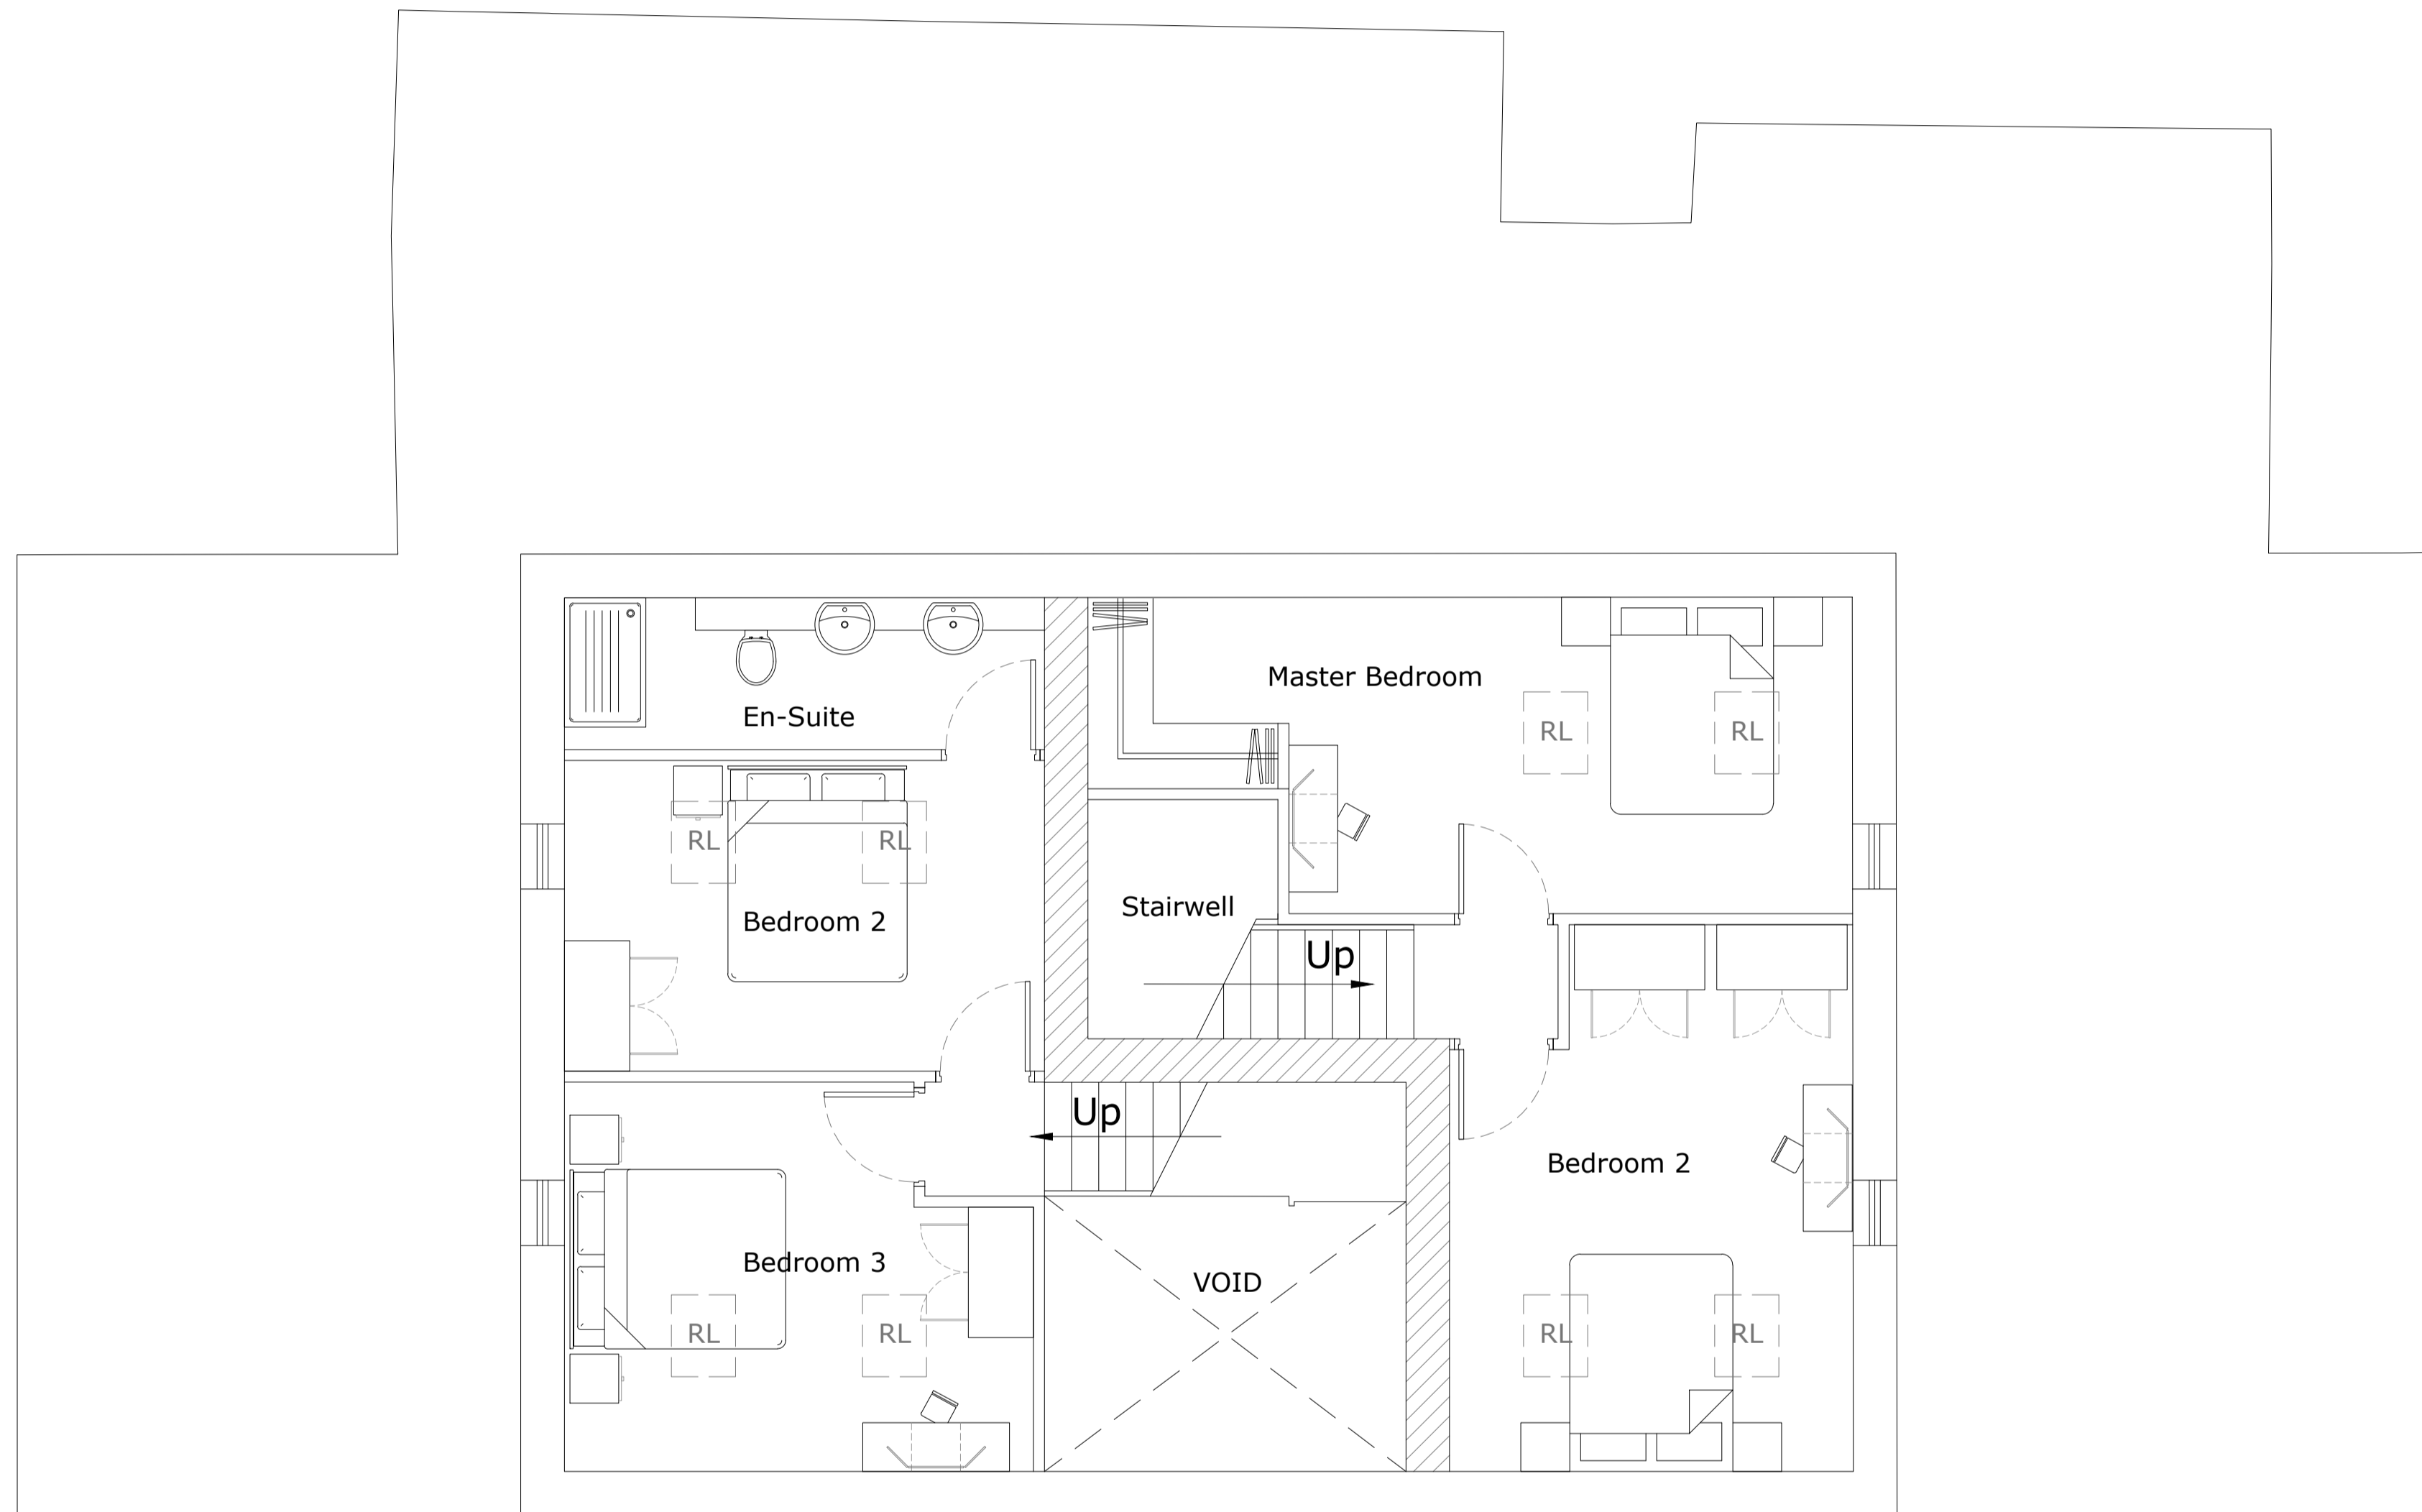

Proposed First Floor Plan

A	Window locations updated	29.03.2018
P1	First Issue	18.09.2017
Rev.	Description	Date
Client		
<b>Mr &amp; Mrs Thompson</b>		
Project		
<b>Mixed Use Residential And Employment Scheme</b>		
Drawing Title		
<b>Proposed First Floor Plan</b>		
Drawn by	JP	Checked by ND Date 18.09.2017
Status	<b>PRELIMINARY</b>	Scale @ A1 1:50
Job no.	Dwg no.	Rev.
<b>9009</b>	<b>L08</b>	<b>A</b>
Cassidy+Ashton		C+A
www.cassidyashton.co.uk		
Architecture + Building Surveying + Town Planning		
7 East Cliff, Preston, Lancashire, PR1 3JE		01772 258 356
10 Hunters Walk, Canal Street, Chester, CH1 4EB		01244 402 900