





01 Proposed Front Elevation

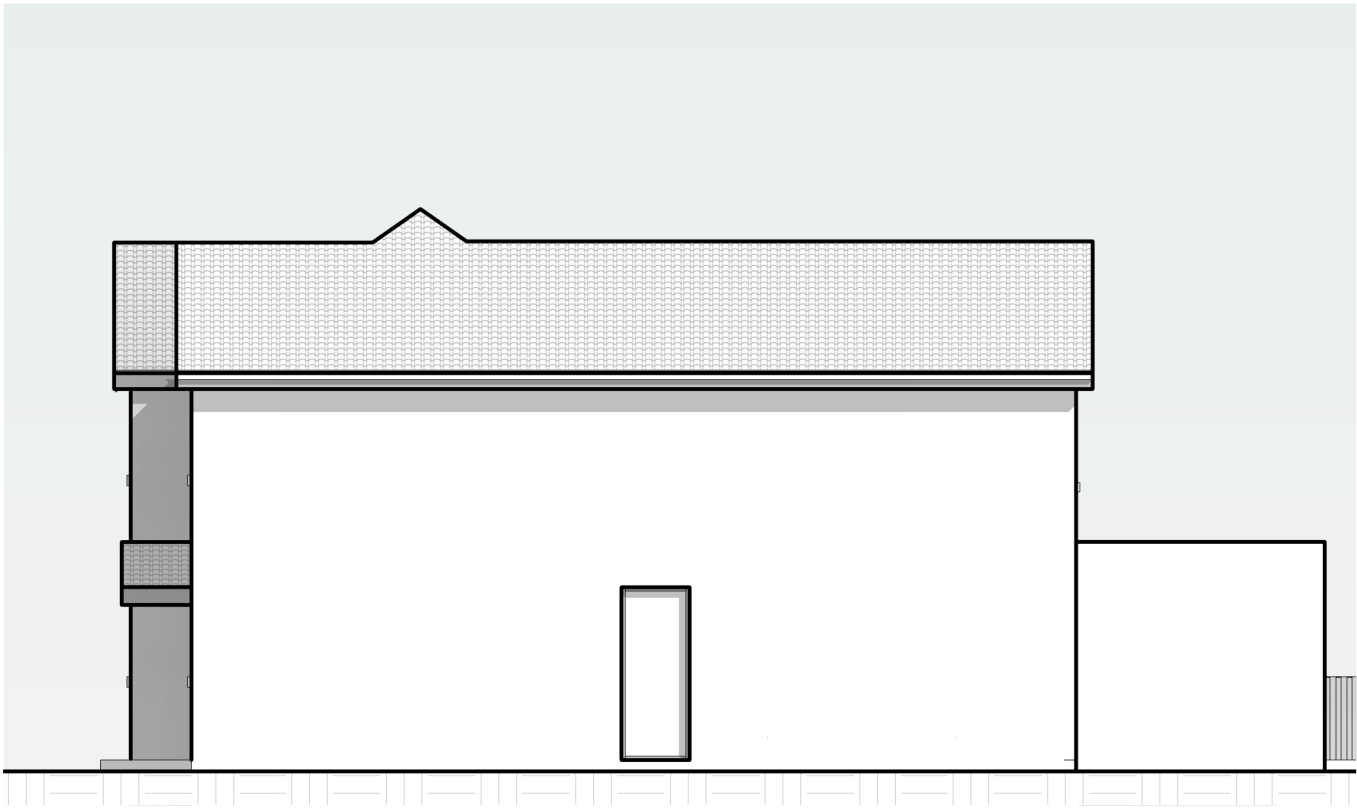

02 Proposed Side Elevation



03 Proposed Rear Elevation

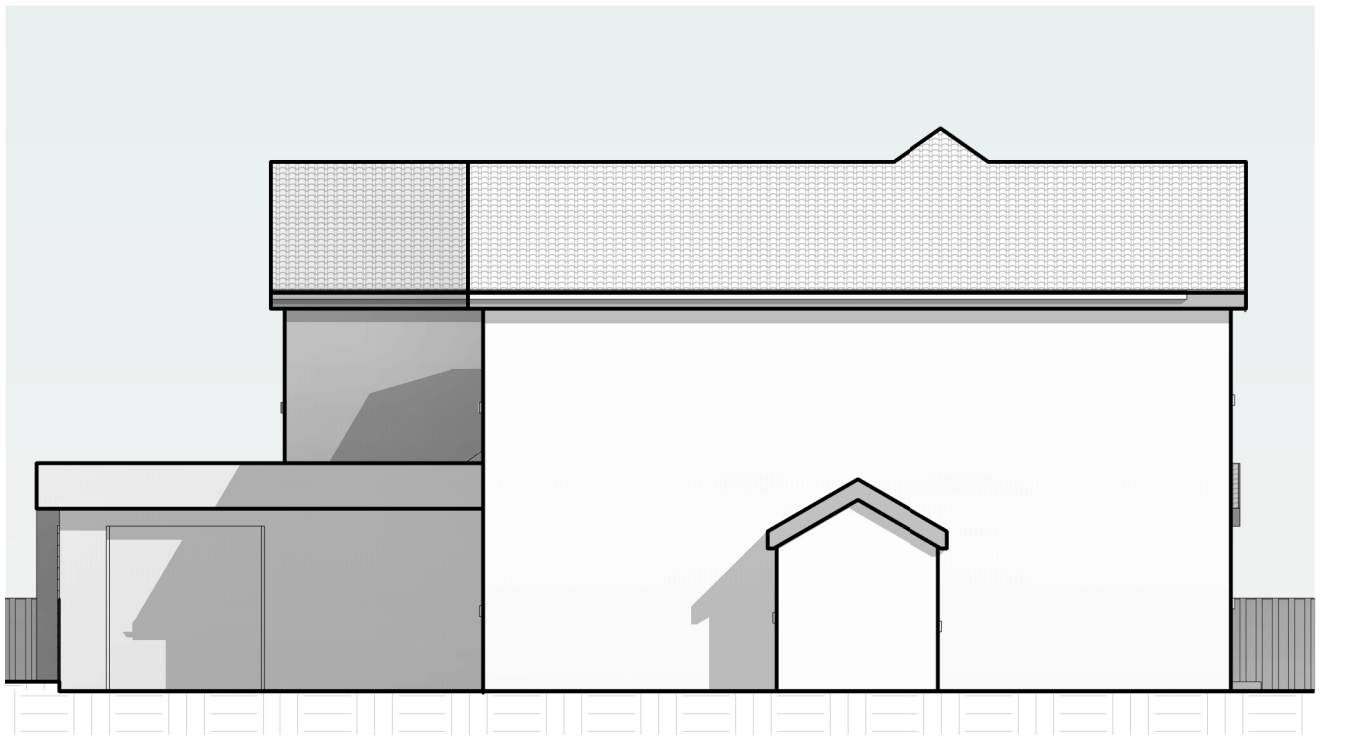

04 Proposed Side Elevation

NOTES

ALL DIMENSIONS AND LEVELS ARE TO BE CHECKED ON SITE
ANY DISCREPANCIES ARE TO BE REPORTED TO THE ARCHITECT BEFORE ANY WORK COMMENCES
THIS DRAWING SHALL NOT BE SCALED TO ASCERTAIN ANY DIMENSIONS WORK TO FIGURED DIMS ONLY

R3	27/04/2021	AW	Clients Revision
R2	22/04/2021	AW	Clients Revision
R1	19/04/2021	AW	Concept design

Rev Date	Intls	Description
----------	-------	-------------

project	Singel Story Extension
location	Thorncroft, Bradshaw Lane Pilling, Lancashire, PR3 6SN
client	Sean Brian



drawing title		
Proposed Elevation		
dwg purpose		
Planning		
scale 1 : 100		
@ sheet size A3		rev date27/04/2021
1801010	PR EL-0001	R3
job number	drawing number	revision