
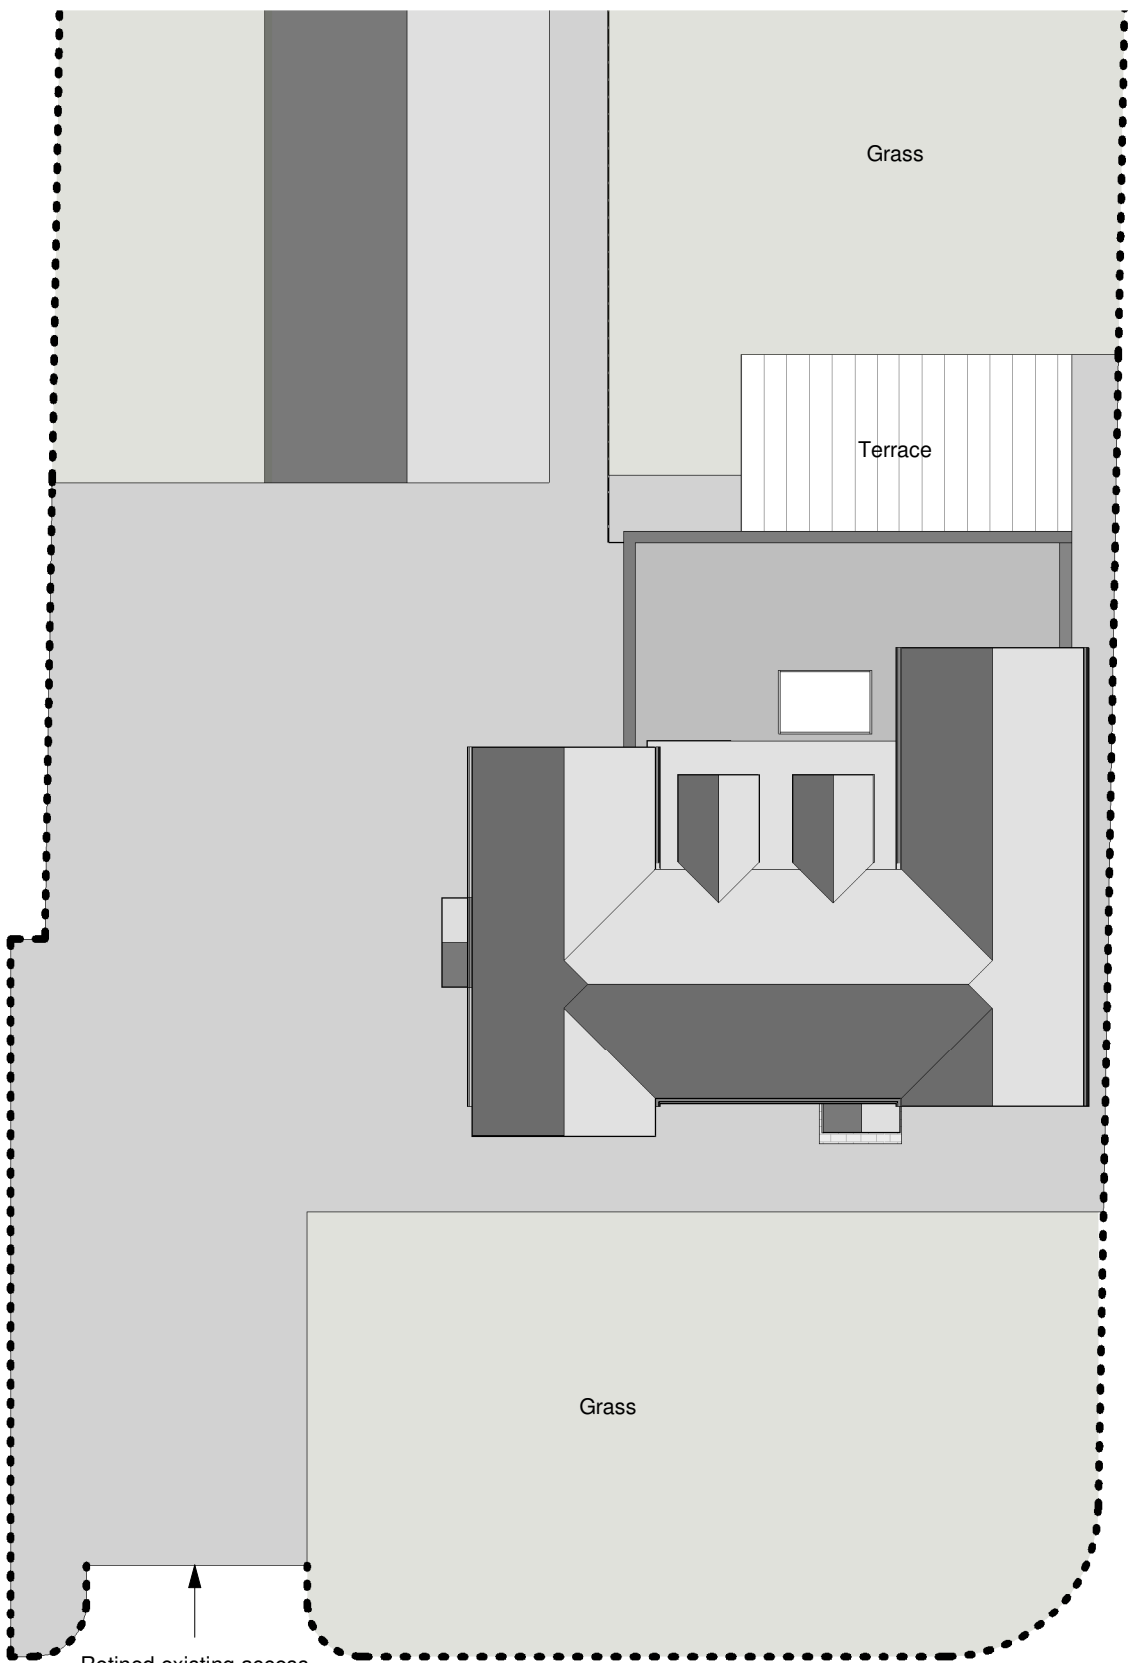



01 Existing Site Plan

1 : 200

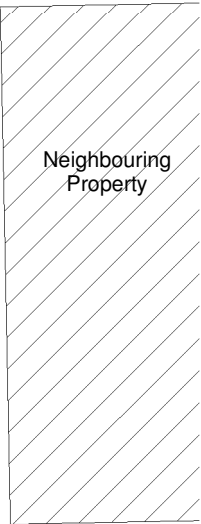

02 Proposed Site Plan

1 : 200

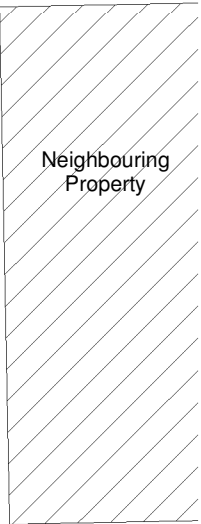

NOTES

ALL DIMENSIONS AND LEVELS ARE TO BE CHECKED ON SITE
ANY DISCREPANCIES ARE TO BE REPORTED TO THE ARCHITECT BEFORE ANY WORK COMMENCES
THIS DRAWING SHALL NOT BE SCALED TO ASCERTAIN ANY DIMENSIONS WORK TO FIGURED DIMS ONLY

R1 19/04/2021 AW Concept design

Rev Date Intls Description

project
Singel Story Extension
location
Thorncroft, Bradshaw Lane
Pilling, Lancashire, PR3 6SN
client
Sean Brian



drawing title
Existing and Proposed Site Plan
dwg purpose
Planning
scale 1 : 200
@ sheet size A3
rev date 19/04/2021
1801010
job number
SP-0002
drawing number
R1
revision