


EXISTING SITE PLAN

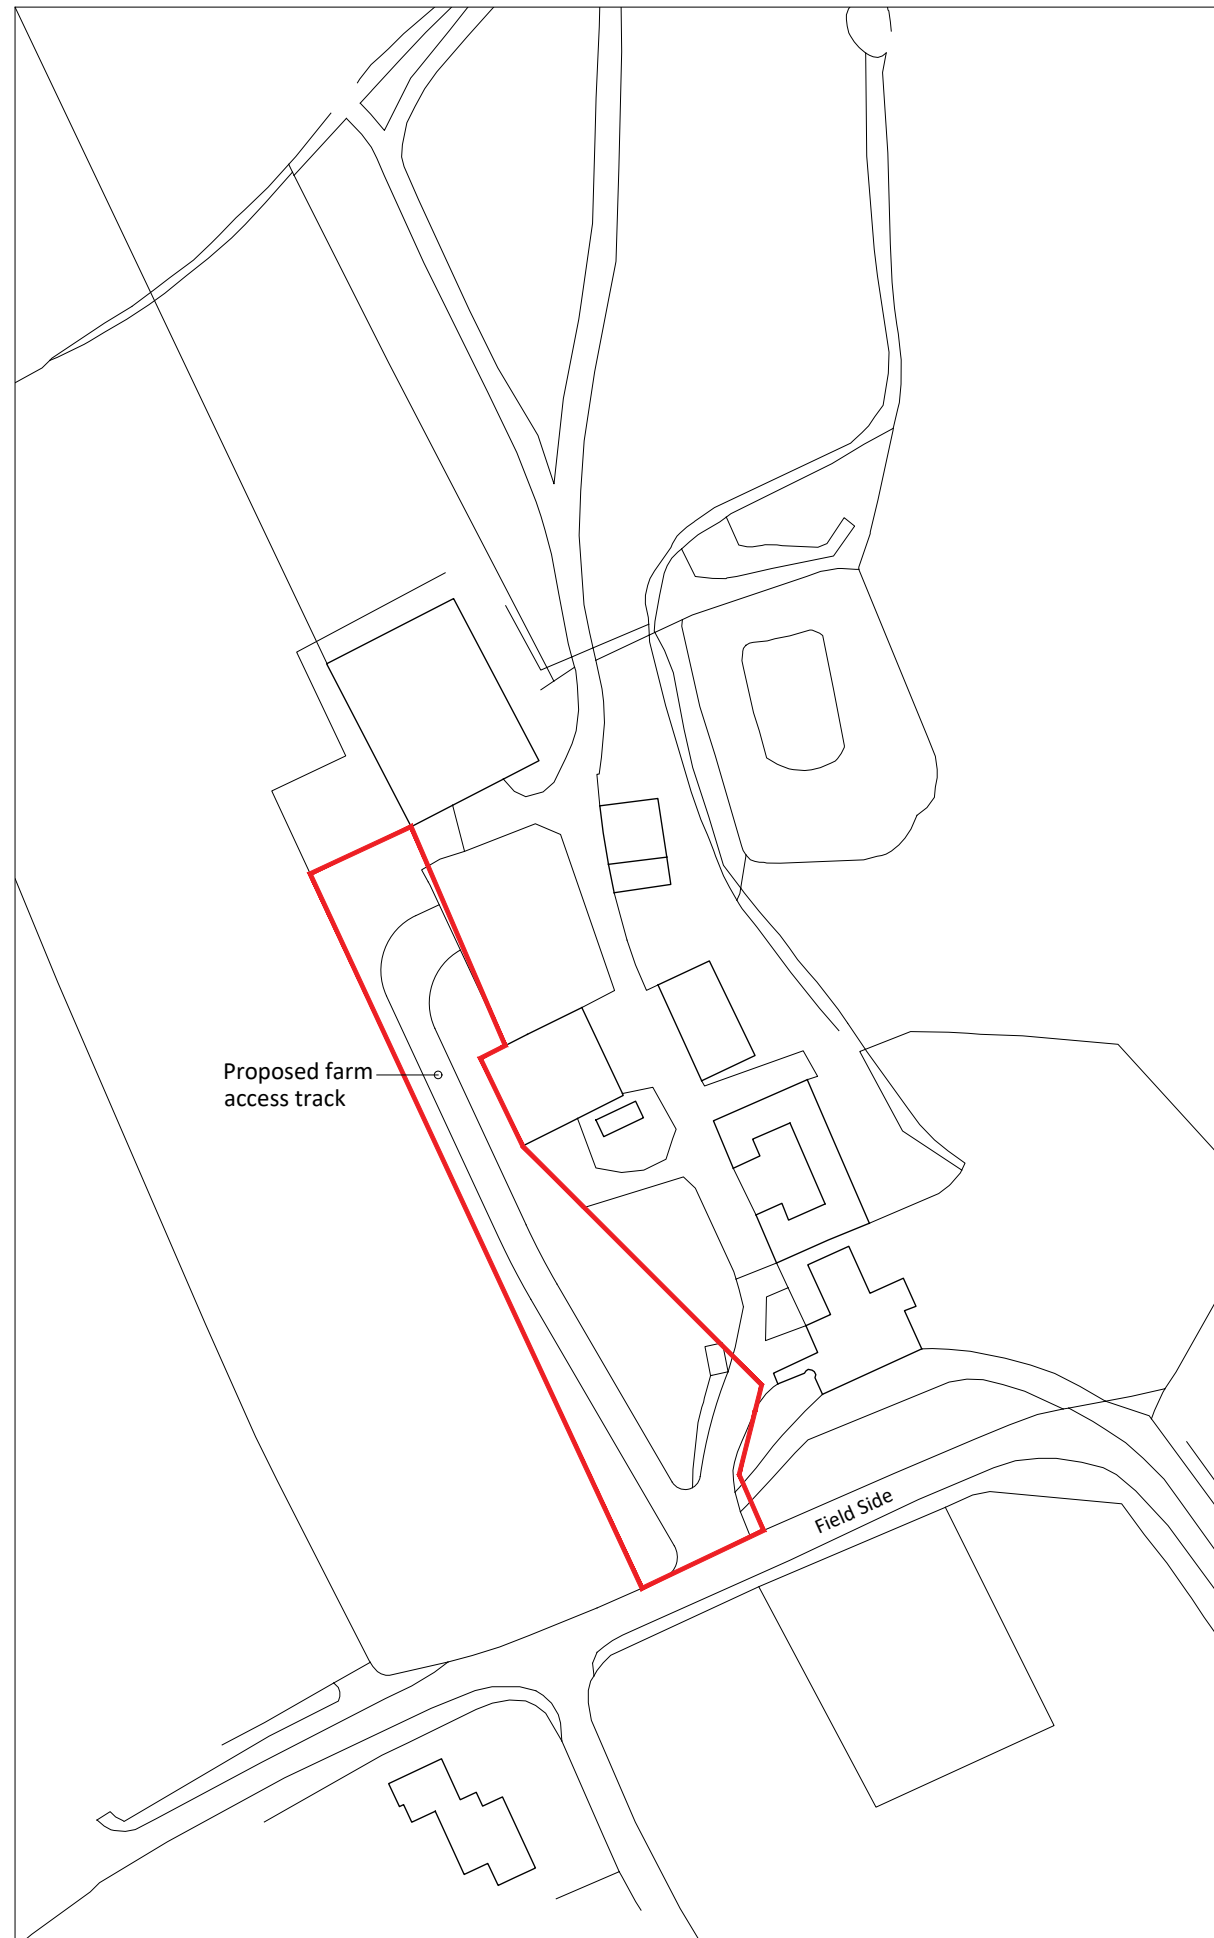

PROPOSED SITE PLAN

Notes

Copyright


© Robert Doughty Consultancy Limited.
All rights described in the Copyright, Designs and Patents Act 1988 have been asserted.

Ordnance Survey Map

© Crown Copyright. OS Licence No: AR 100010613.

CDM 2015

This drawing is for illustrative purposes and/or obtaining the relevant planning permission only. It should not be used for construction and accordingly, risk identification under the Construction (Design & Management) Regulations 2015 has not been undertaken.

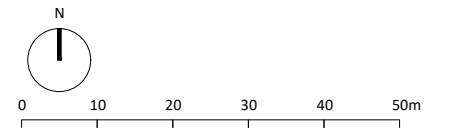

Rev	Description	Date
-----	-------------	------

rdc

Robert Doughty
Consultancy

32 High Street, Helpringham
Sleaford, Lincolnshire, NG34 0RA

Tel: 01529 421646
Email: admin@rdc-landplan.co.uk
Web: www.rdc-landplan.co.uk

Client

Revesby Estate

Project

Farm Track Prior Notification
Mareham Le Fen

Drawing

Existing & Proposed Site Plans

Scale @ A3

1: 1000

Date

03/06/21

Drawn By

WW

Checked By

LMS

Job Number

1414-4

Status

PL

Purpose of Issue

Planning

Drawing No.

1414-4_PL_SP01

Rev

-